

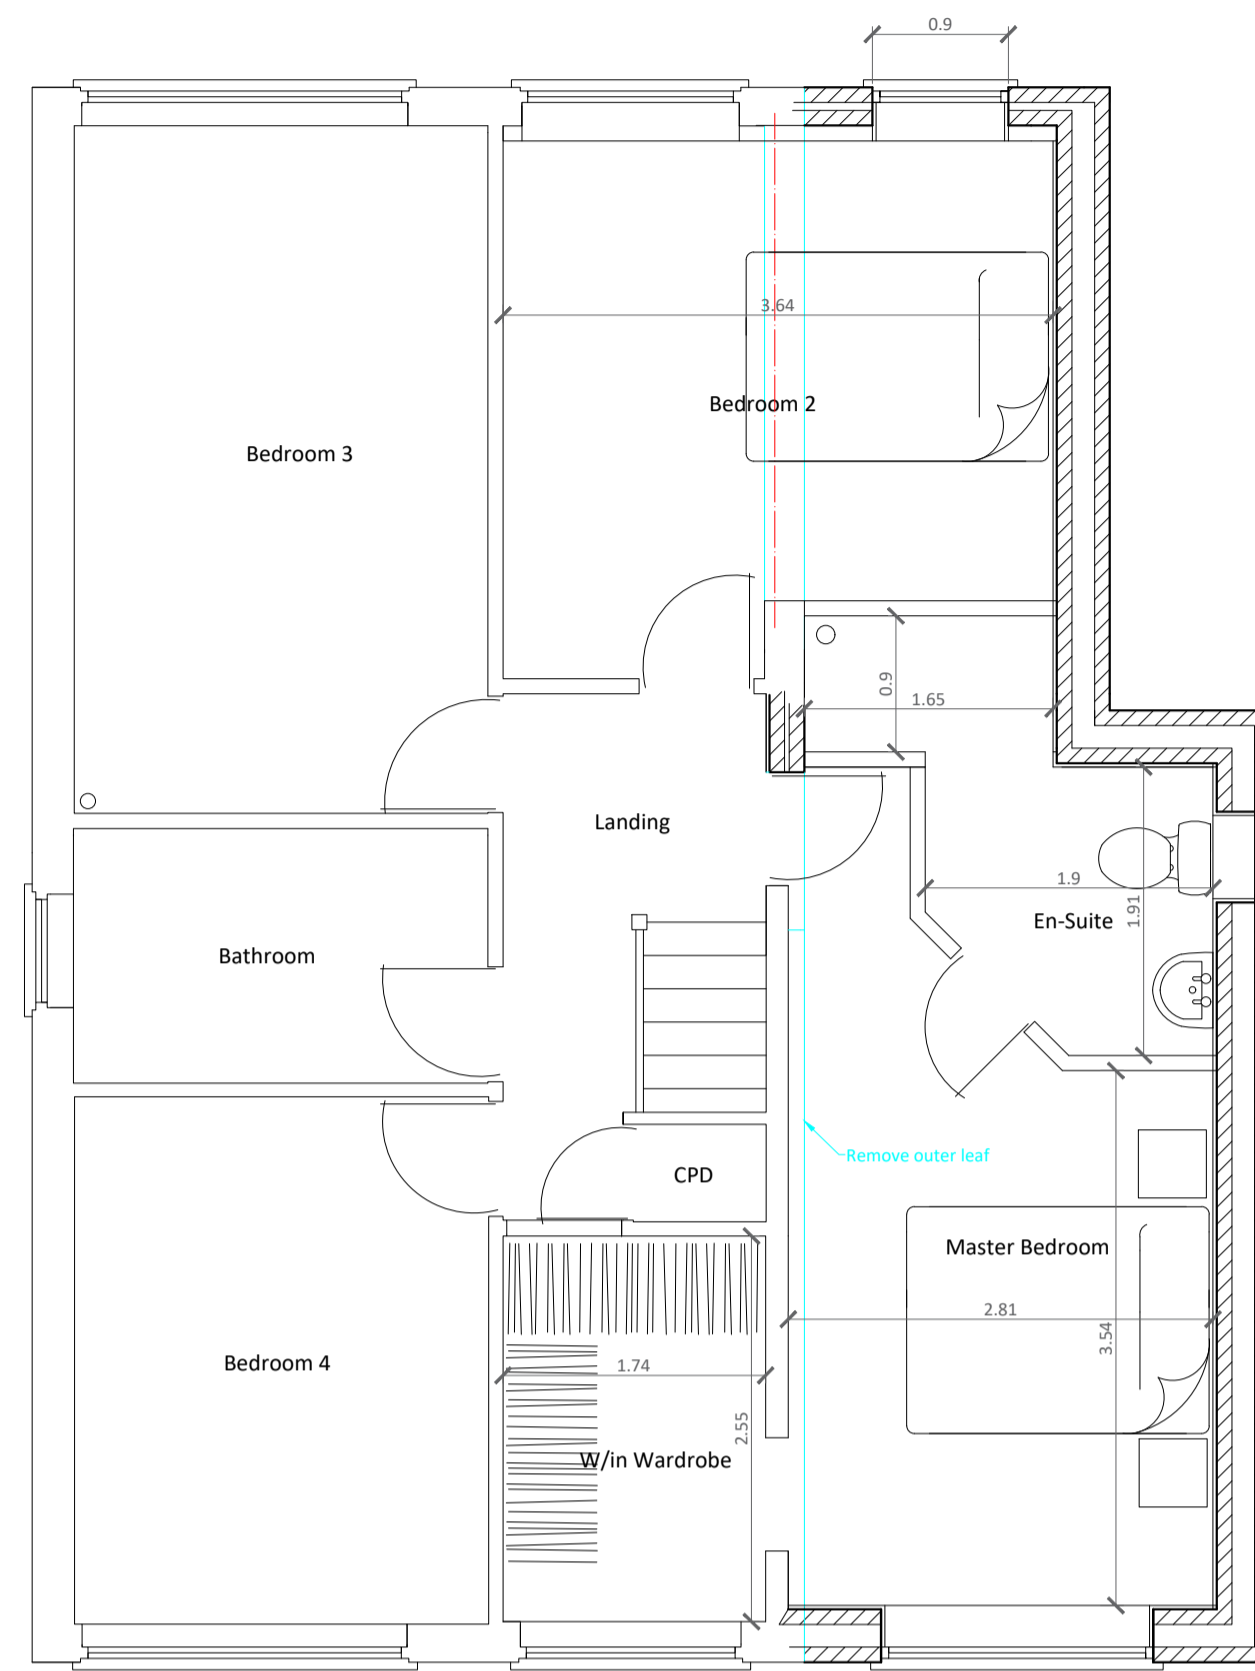
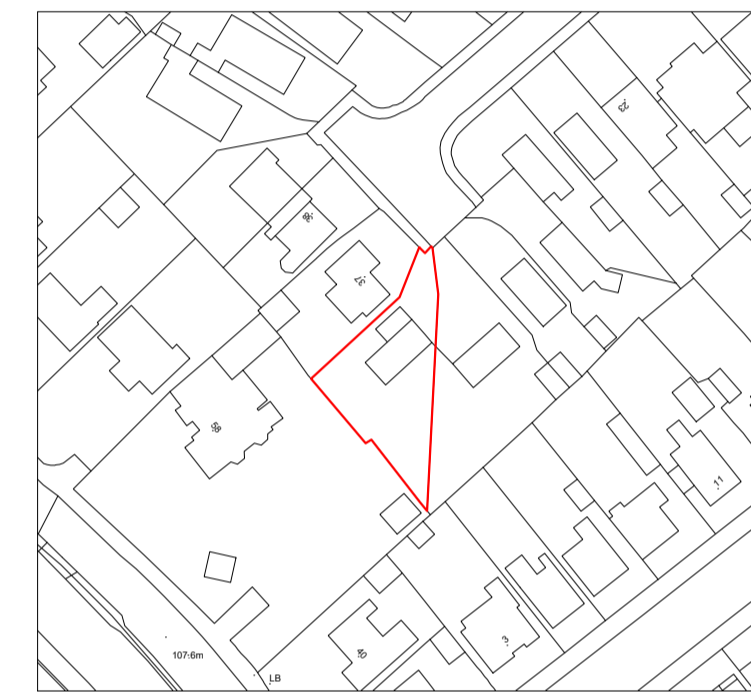



Proposed Ground Floor (1:50)

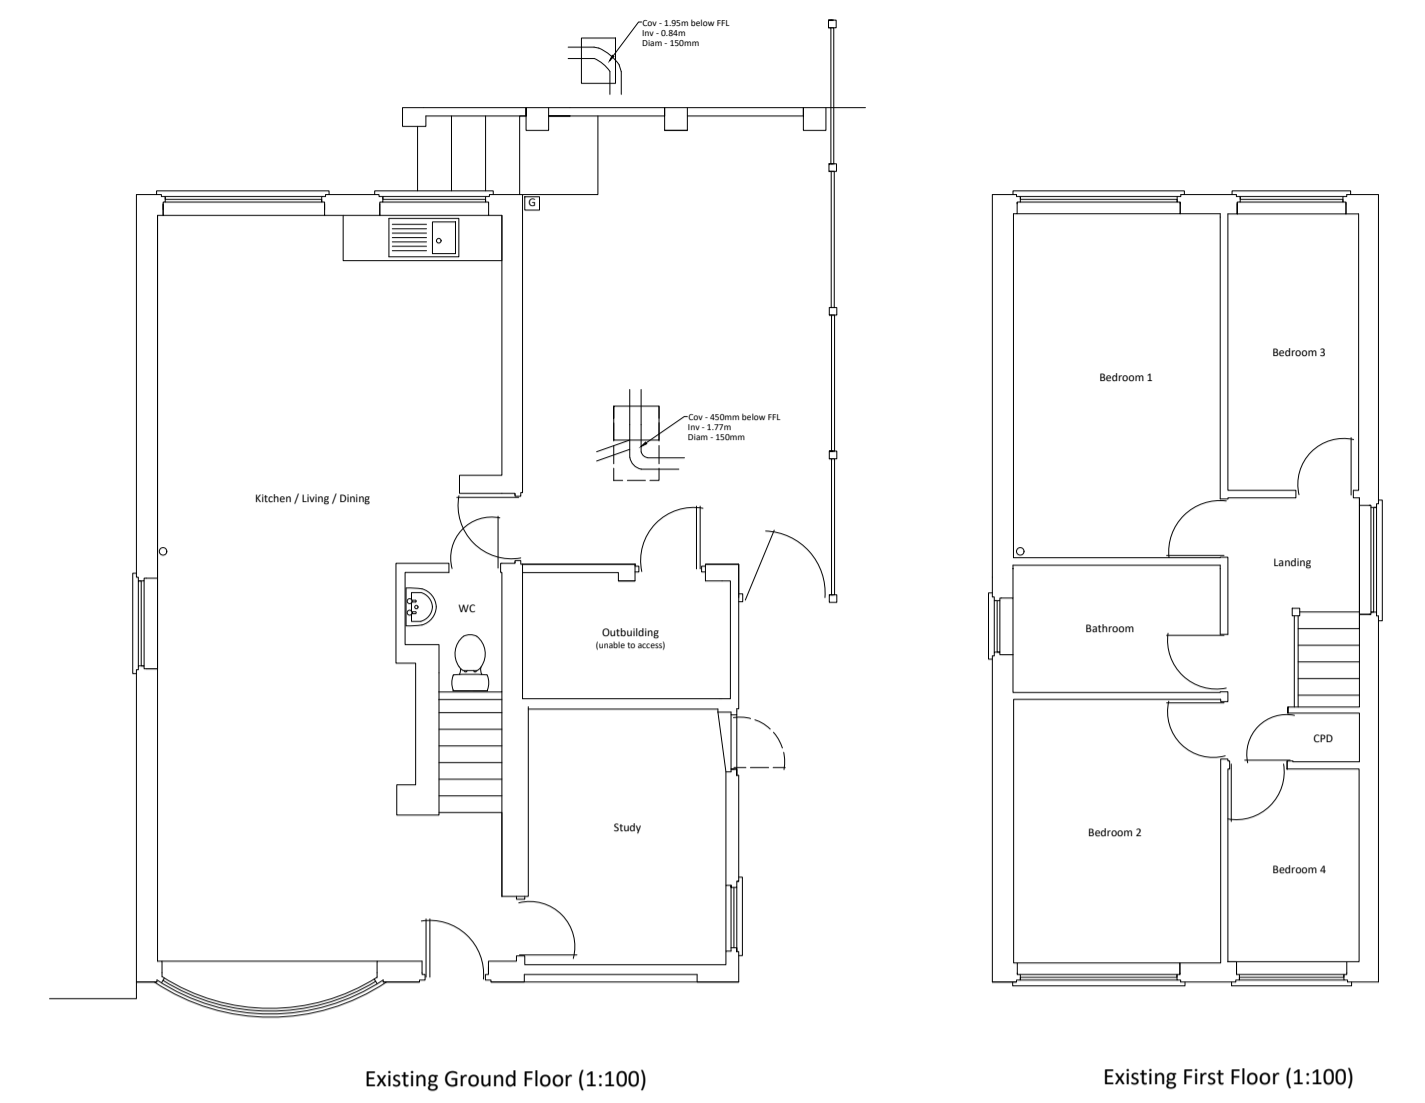


Proposed First Floor (1:50)

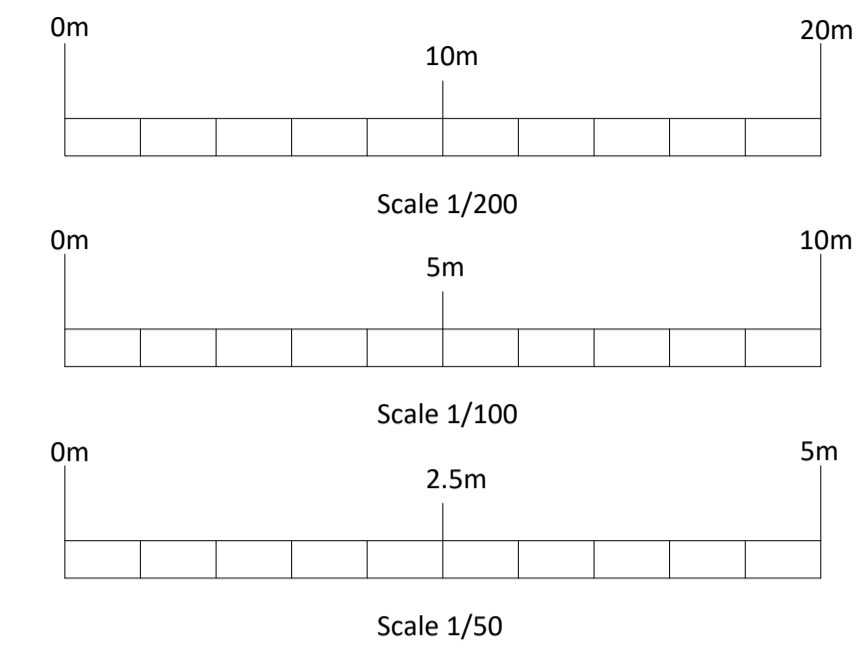

Location Plan (1:1250)

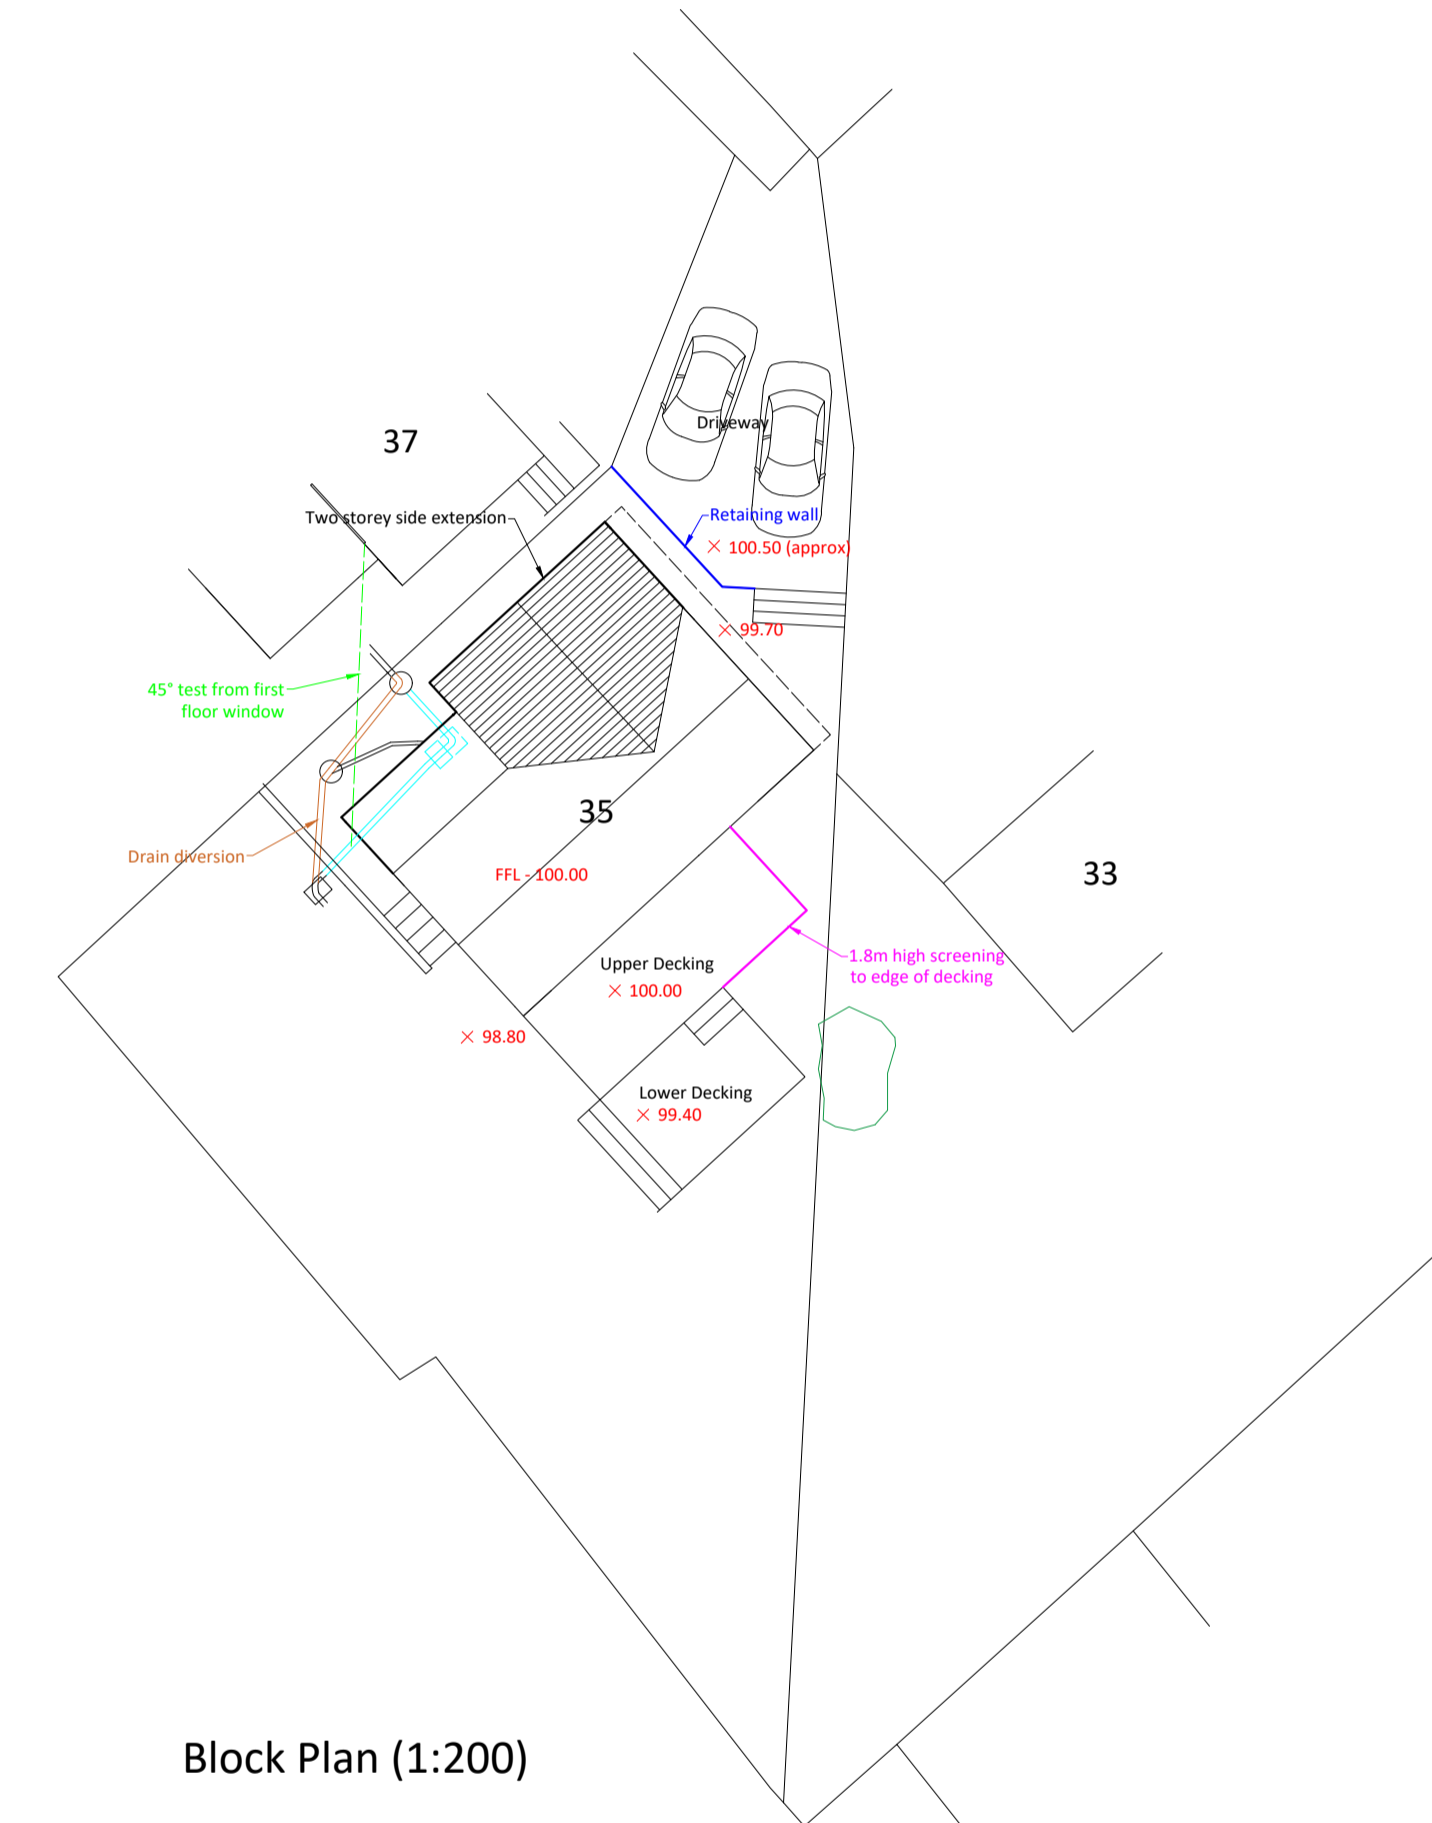

Block Plan (1:200)

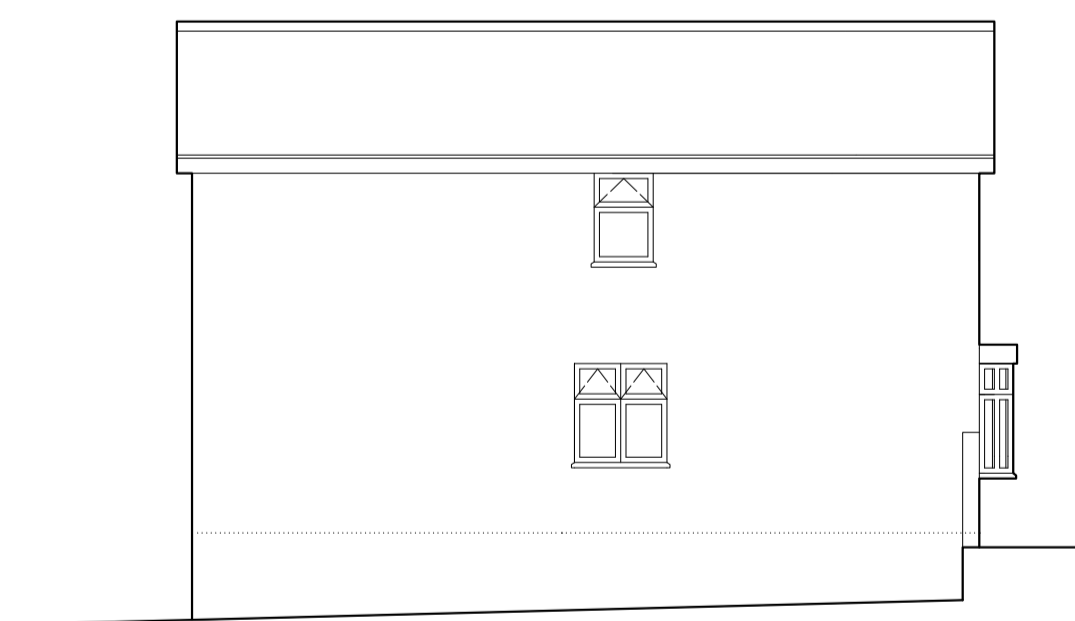

Existing Side Elevation




Existing Front Elevation



Existing Side Elevation




Existing Rear Elevation

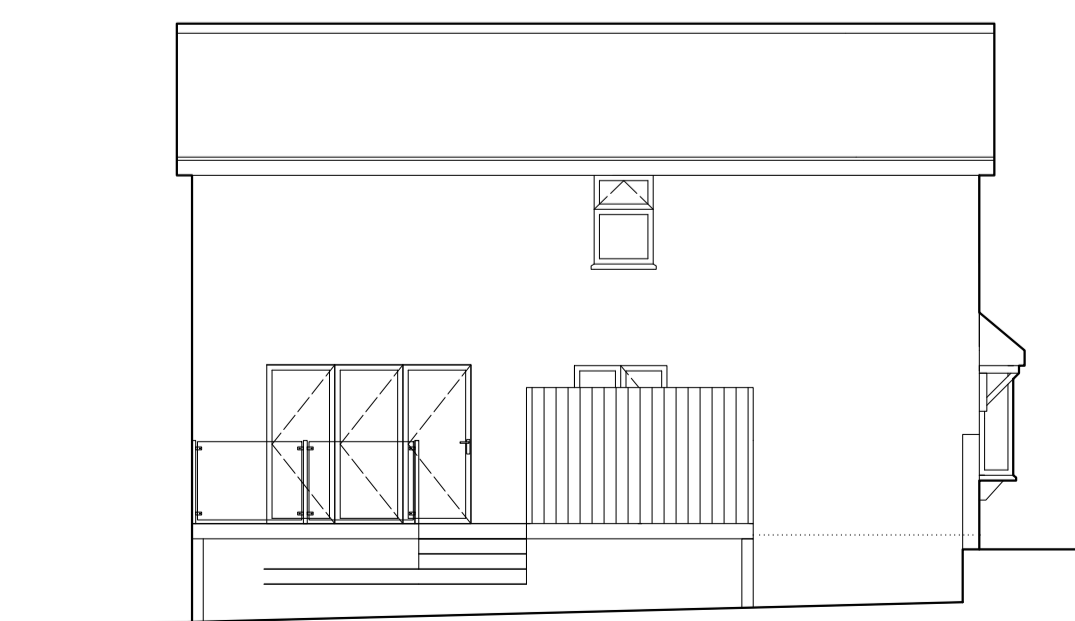

Proposed Side Elevation



Proposed Front Elevation

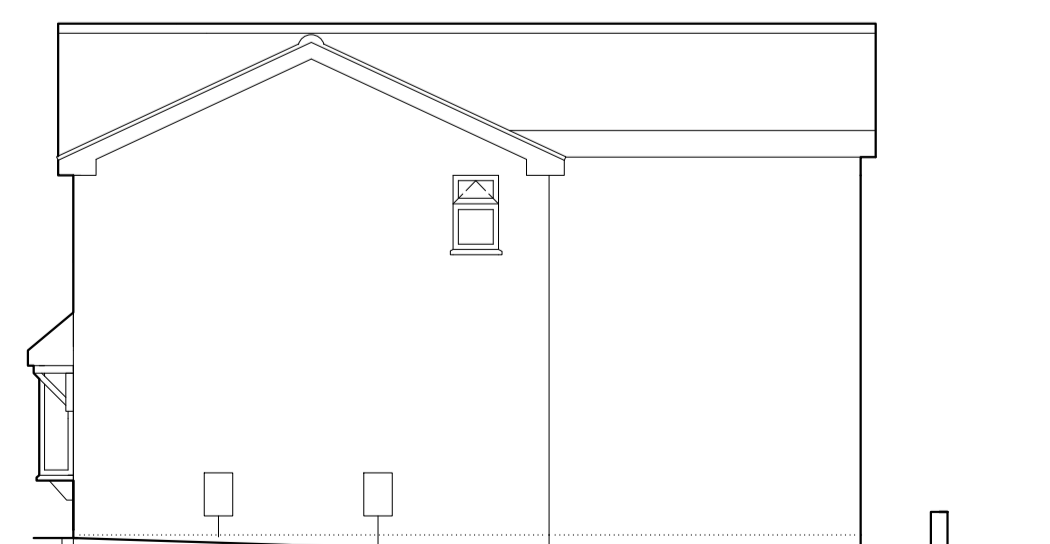

Proposed Side Elevation



Proposed Rear Elevation

Planning & Building Design Services

**ELLIS RILEY & SON**

Unit 13  
 Warsop Enterprise Centre  
 Burns Lane  
 Warsop  
 Notts  
 NG20 0AF

Tel: 01623 840118  
 Web: www.ellisrileyandson.com  
 E-mail: ellisandrie@hotmail.co.uk  
 Mobile: 07885 654103

**Proposal - Two Storey Side Extension, Alterations to Driveway & Raised Decking to Rear**

**Site Address - 35 West Bank Wynd  
 Mansfield  
 Notts  
 NG19 7DQ**

**Drawing - Floor Plans - Elevations - Block & Location Plan**

**Client - Mr & Mrs Bates**

**Scales - 1:50 1:100 1:200 1:1250**

**Paper Size - A1**

**Drawn - S.Riley**

**Drg No - 2023-098**

**Date - 15/12/2023**