


General Notes

The copyright of this drawing and design remains the intellectual property of the designers and may not be used without the written permission of Pons Aelius Design Limited. Do not Scale. Verify all dimensions on site before commencing work or preparing shop drawings. Report any discrepancies, errors or omissions to the designers and await further instructions before the commencement of works. All building materials, components and workmanship to comply with the appropriate public health acts, building regulations, British standards, codes of practice and the appropriate manufacturer's recommendations. Ensure all works are carried out by competent person. Refer to the relevant drawings or method statement for all specialist work.

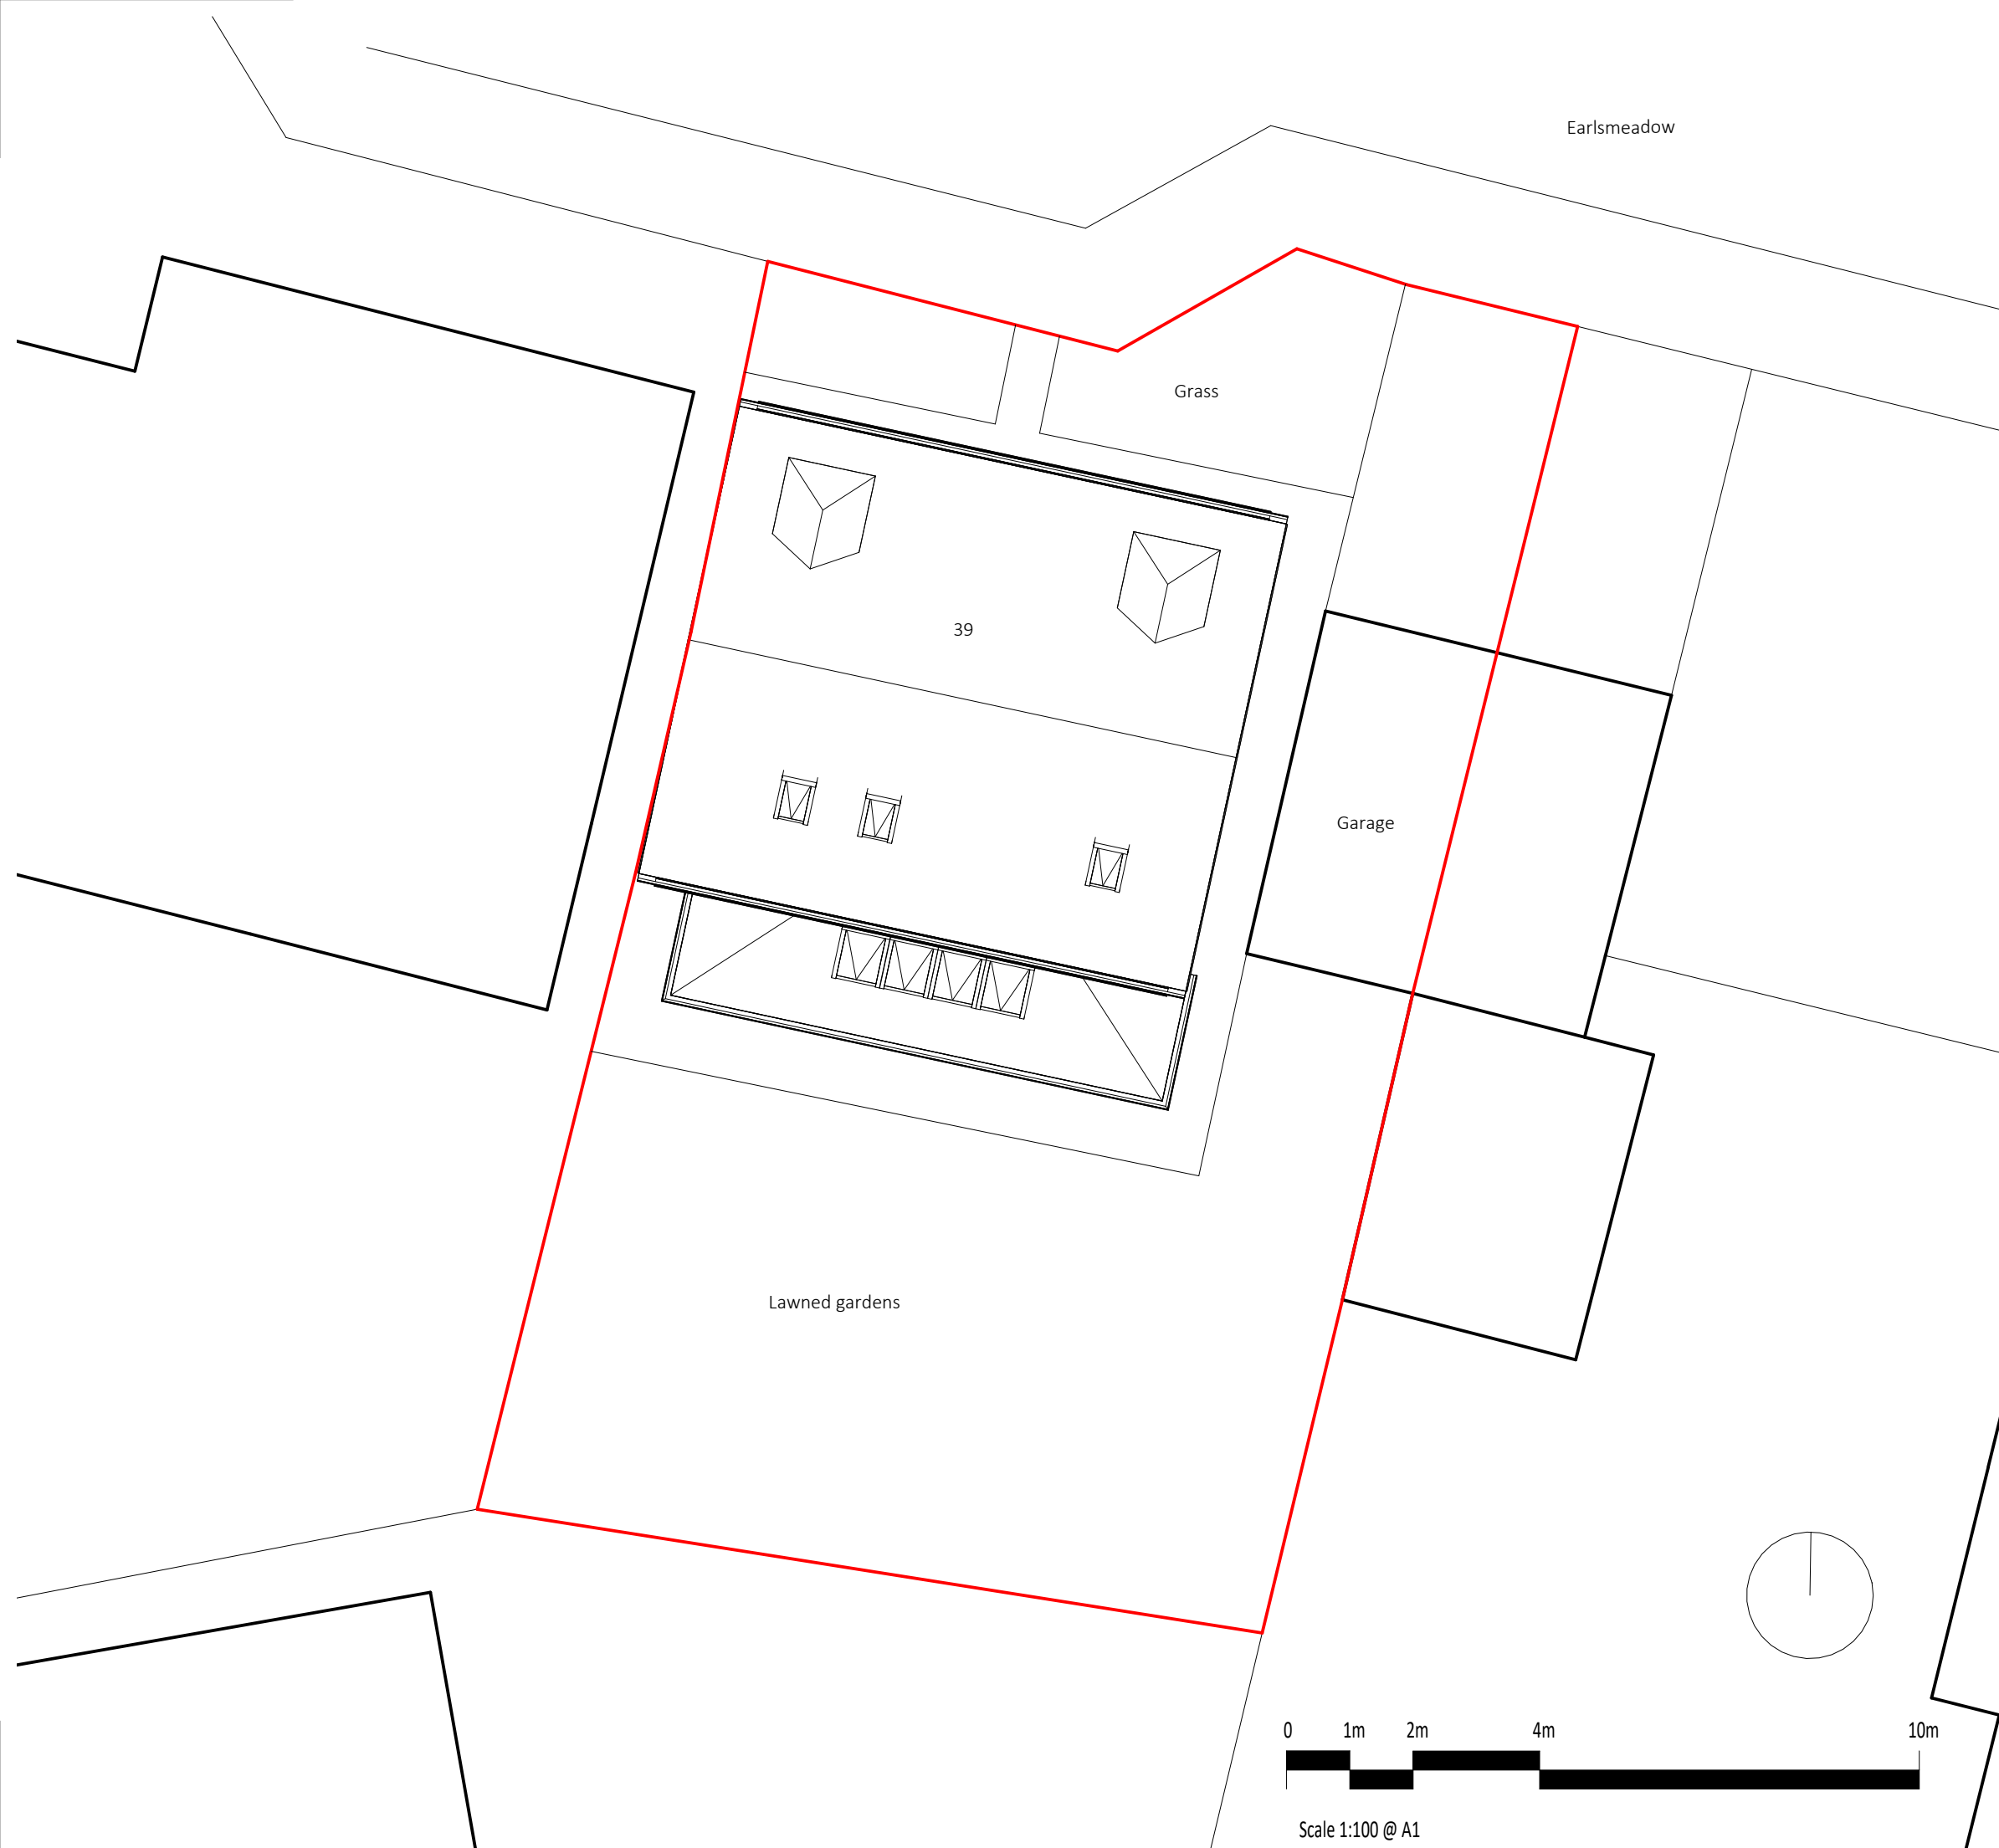


Rev	Date	Description

Project 39 Earlsmeadow	Date Dec 23
Drawing Title Proposed Site Plan	Drawn RS
	Checked RS
	Scale @ A3: 1 : 100

PLANNING
for illustrative purposes only

Project 016	Origin GSA	Volume 00	Level XX
-----------------------	---------------	--------------	-------------

File type DR	Discipline A	Sheet no 91 001	Stage S2	Rev
-----------------	-----------------	--------------------	-------------	-----

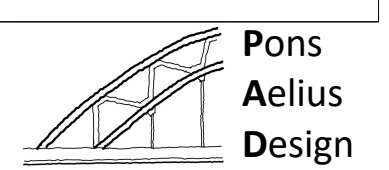

17/12/2023 19:19:05