

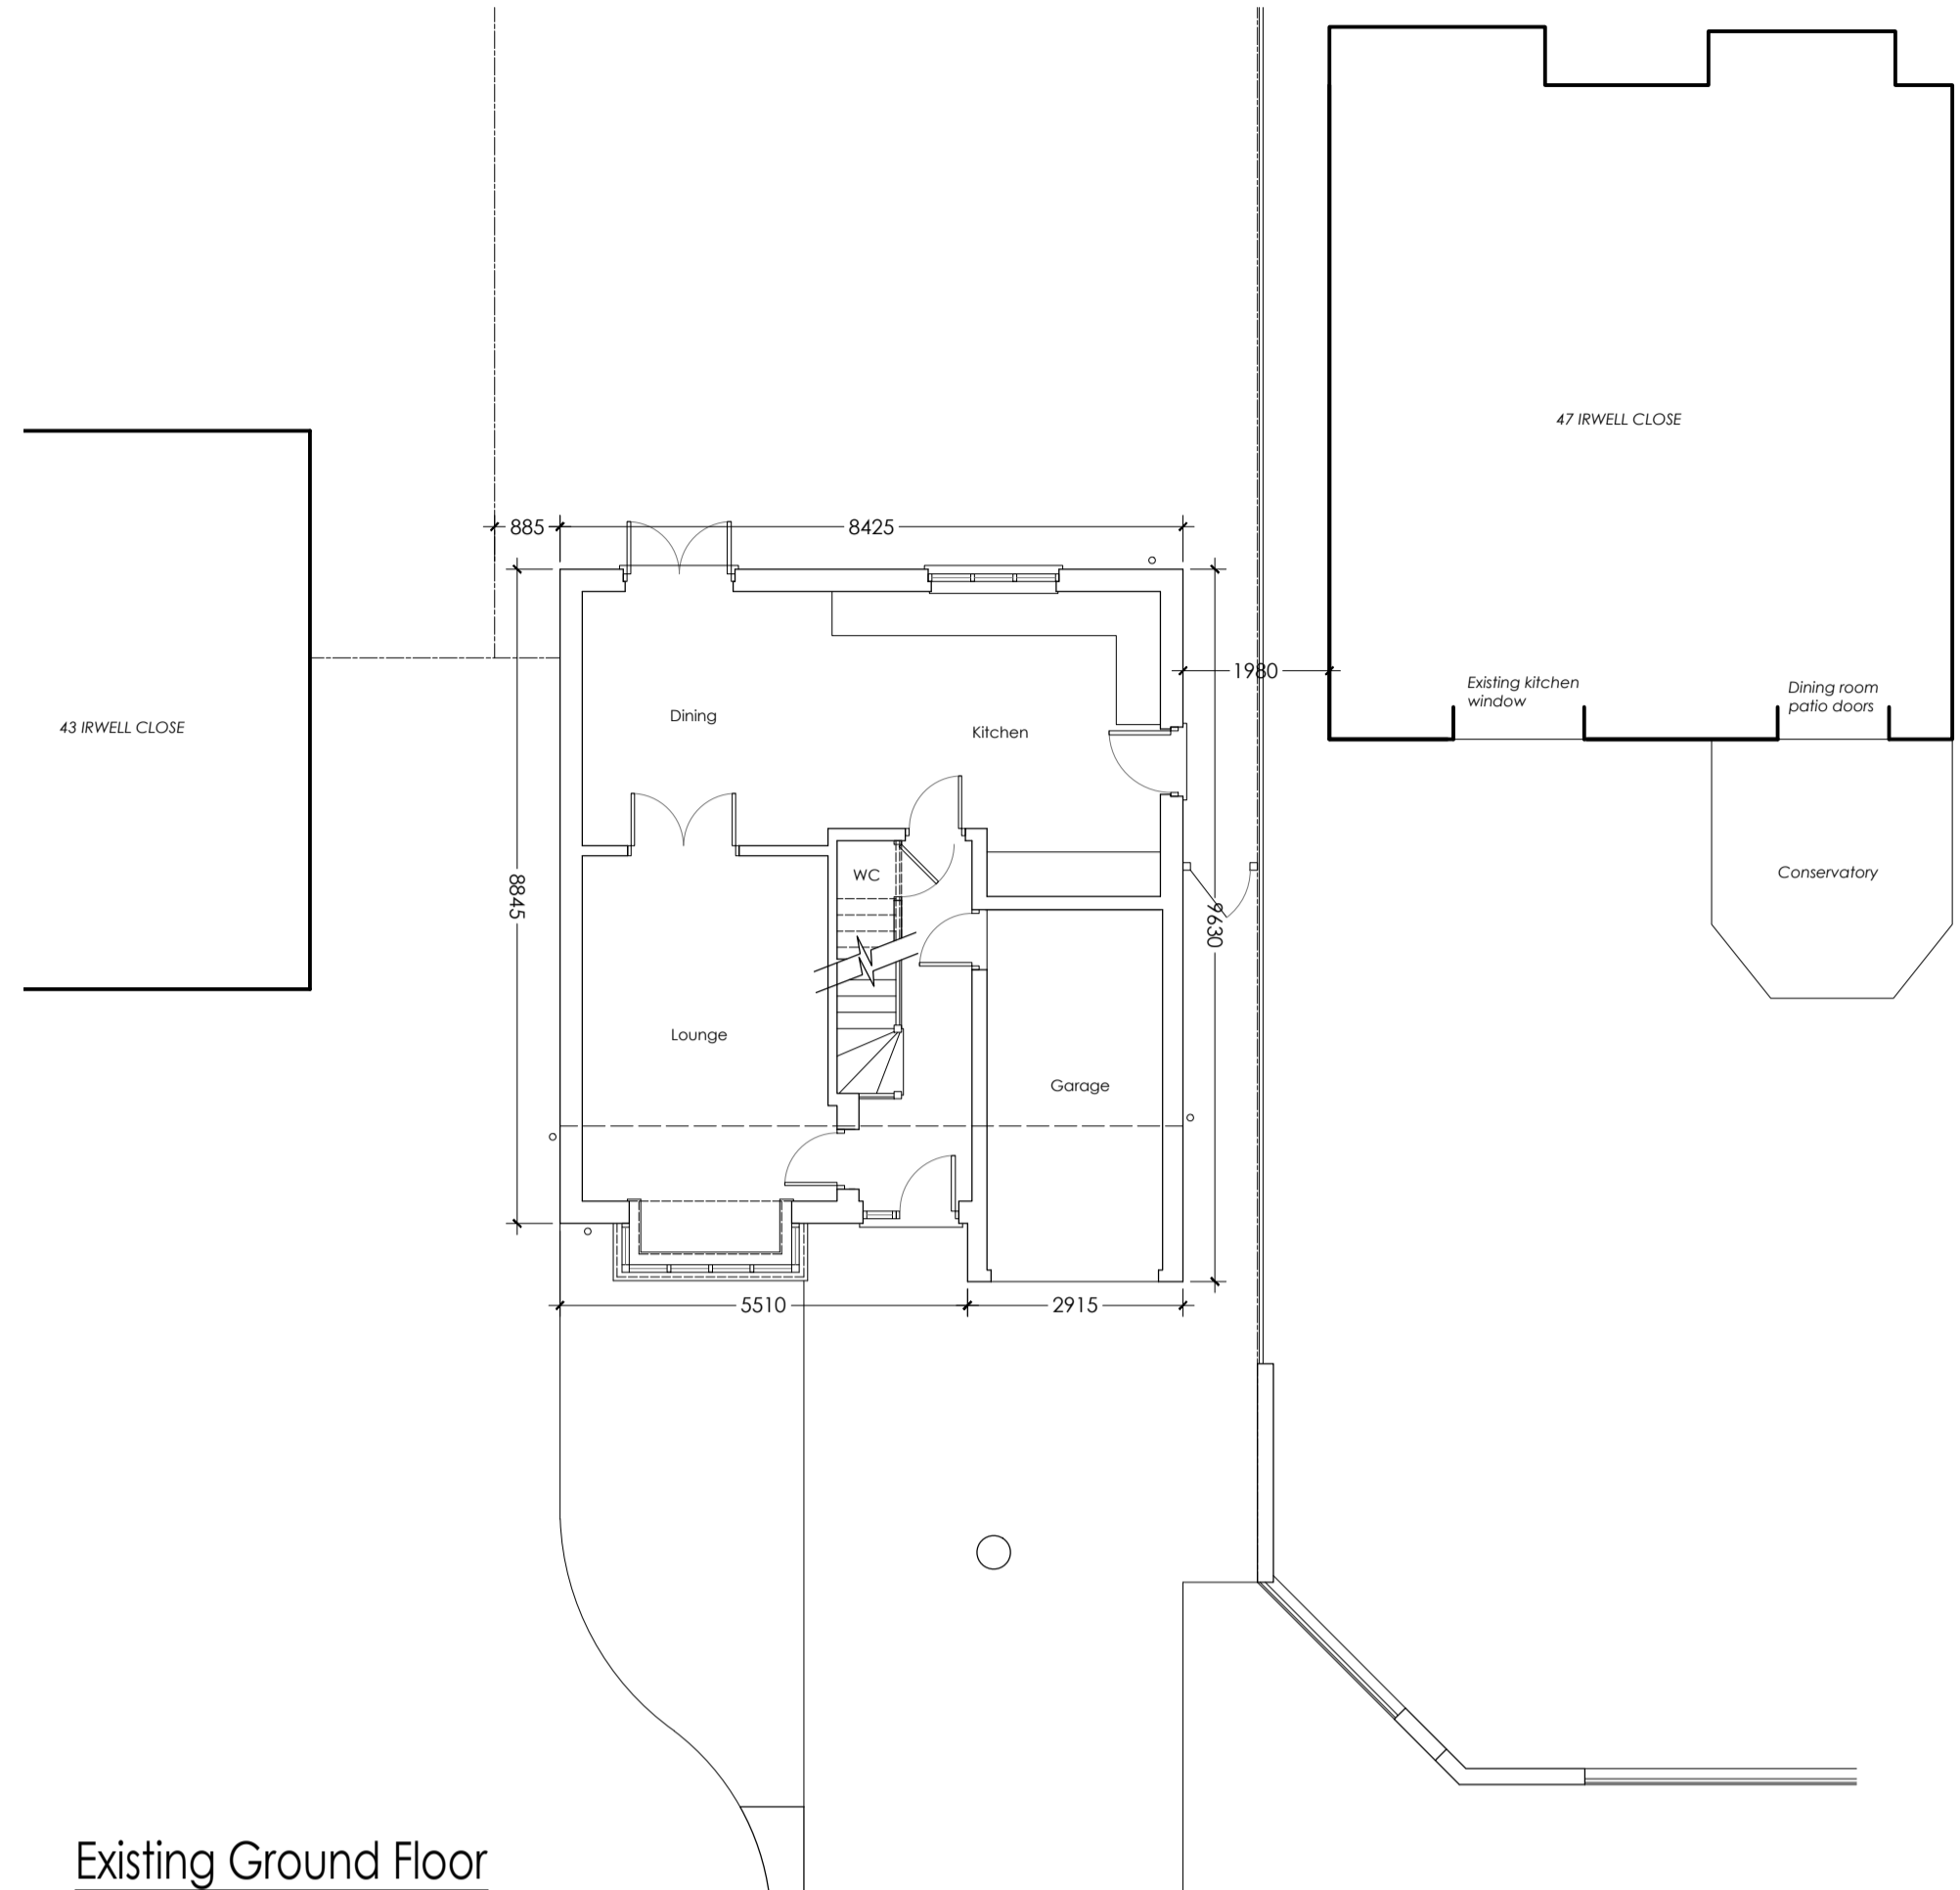


COPYRIGHT NOTICE:
 This drawing is the copyright of the designer and may not be reproduced or used except by written permission.


Do not scale from this drawing. Use digital dimensions only. All levels and dimensions to be checked on site. All level and dimensional measurements are to be brought to the immediate attention of SMARTTECH Design. Responsibility cannot be accepted for alterations or deviations from this design without prior acknowledgement of SMARTTECH Design. Copyright reserved. This drawing may only be used for the client and location specified in the title block. It may not be copied or disclosed to any other third party without prior written consent from SMARTTECH Design.

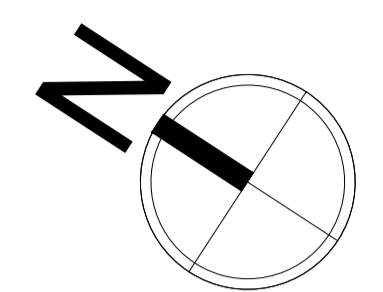

Existing Ground Floor

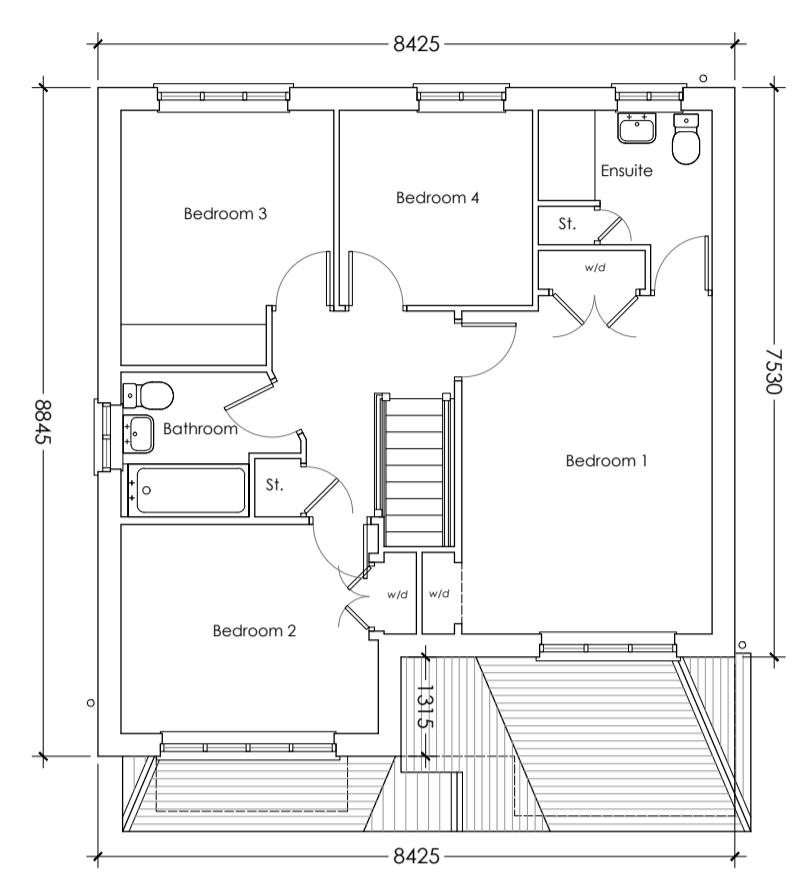

Existing First Floor

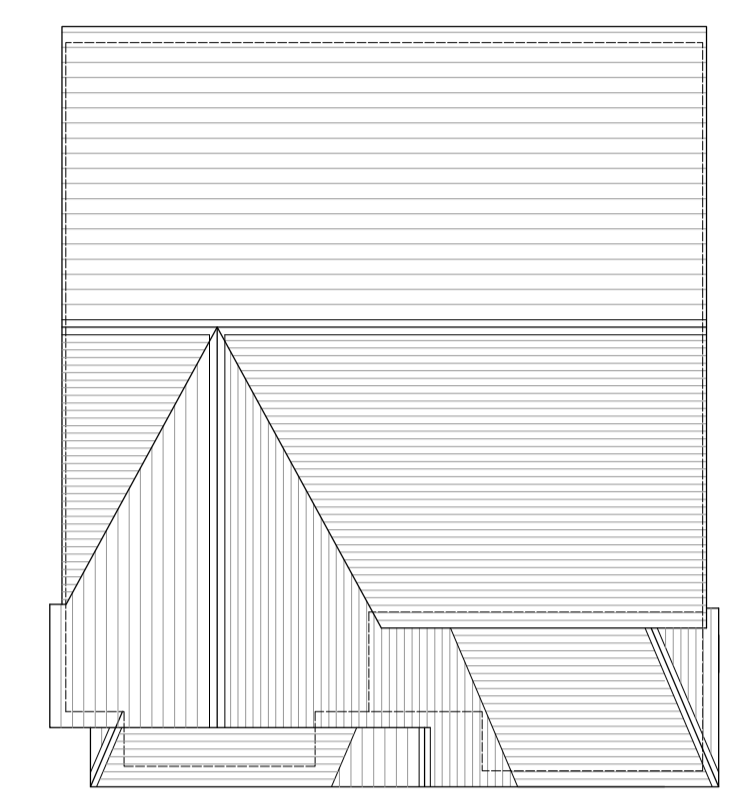

Existing Roof Plan



Existing South West Elevation



Existing North West Elevation



Existing South East Elevation



Existing North East Elevation

Rev.	Date	Drawn	Note
SMARTTECH DESIGN			
<small>T: 01664 37056 / 07723 185746 E: info@smarttechdesign.co.uk Sarah Mickowski trading as SMARTTECH Design</small>			
Project: Proposed Extension & Alterations 45 Irwell Close Oakham For Mr. & Mrs. Holland			
Drawing Title: Existing Survey			
Scale: 1:100@A1	Drawn: SM	Status: PLANNING	Date: Dec 2023
Drawing Number: 0103-P02-001			Revision: