
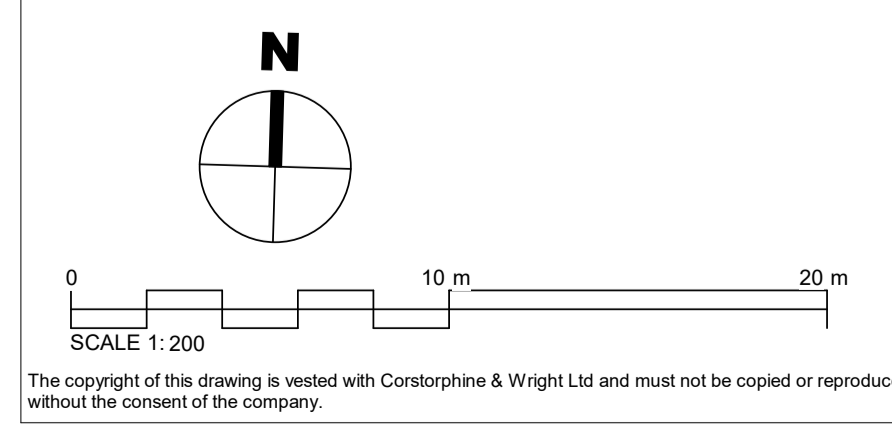


CLARENDON ROAD

ST JOHN'S ROAD

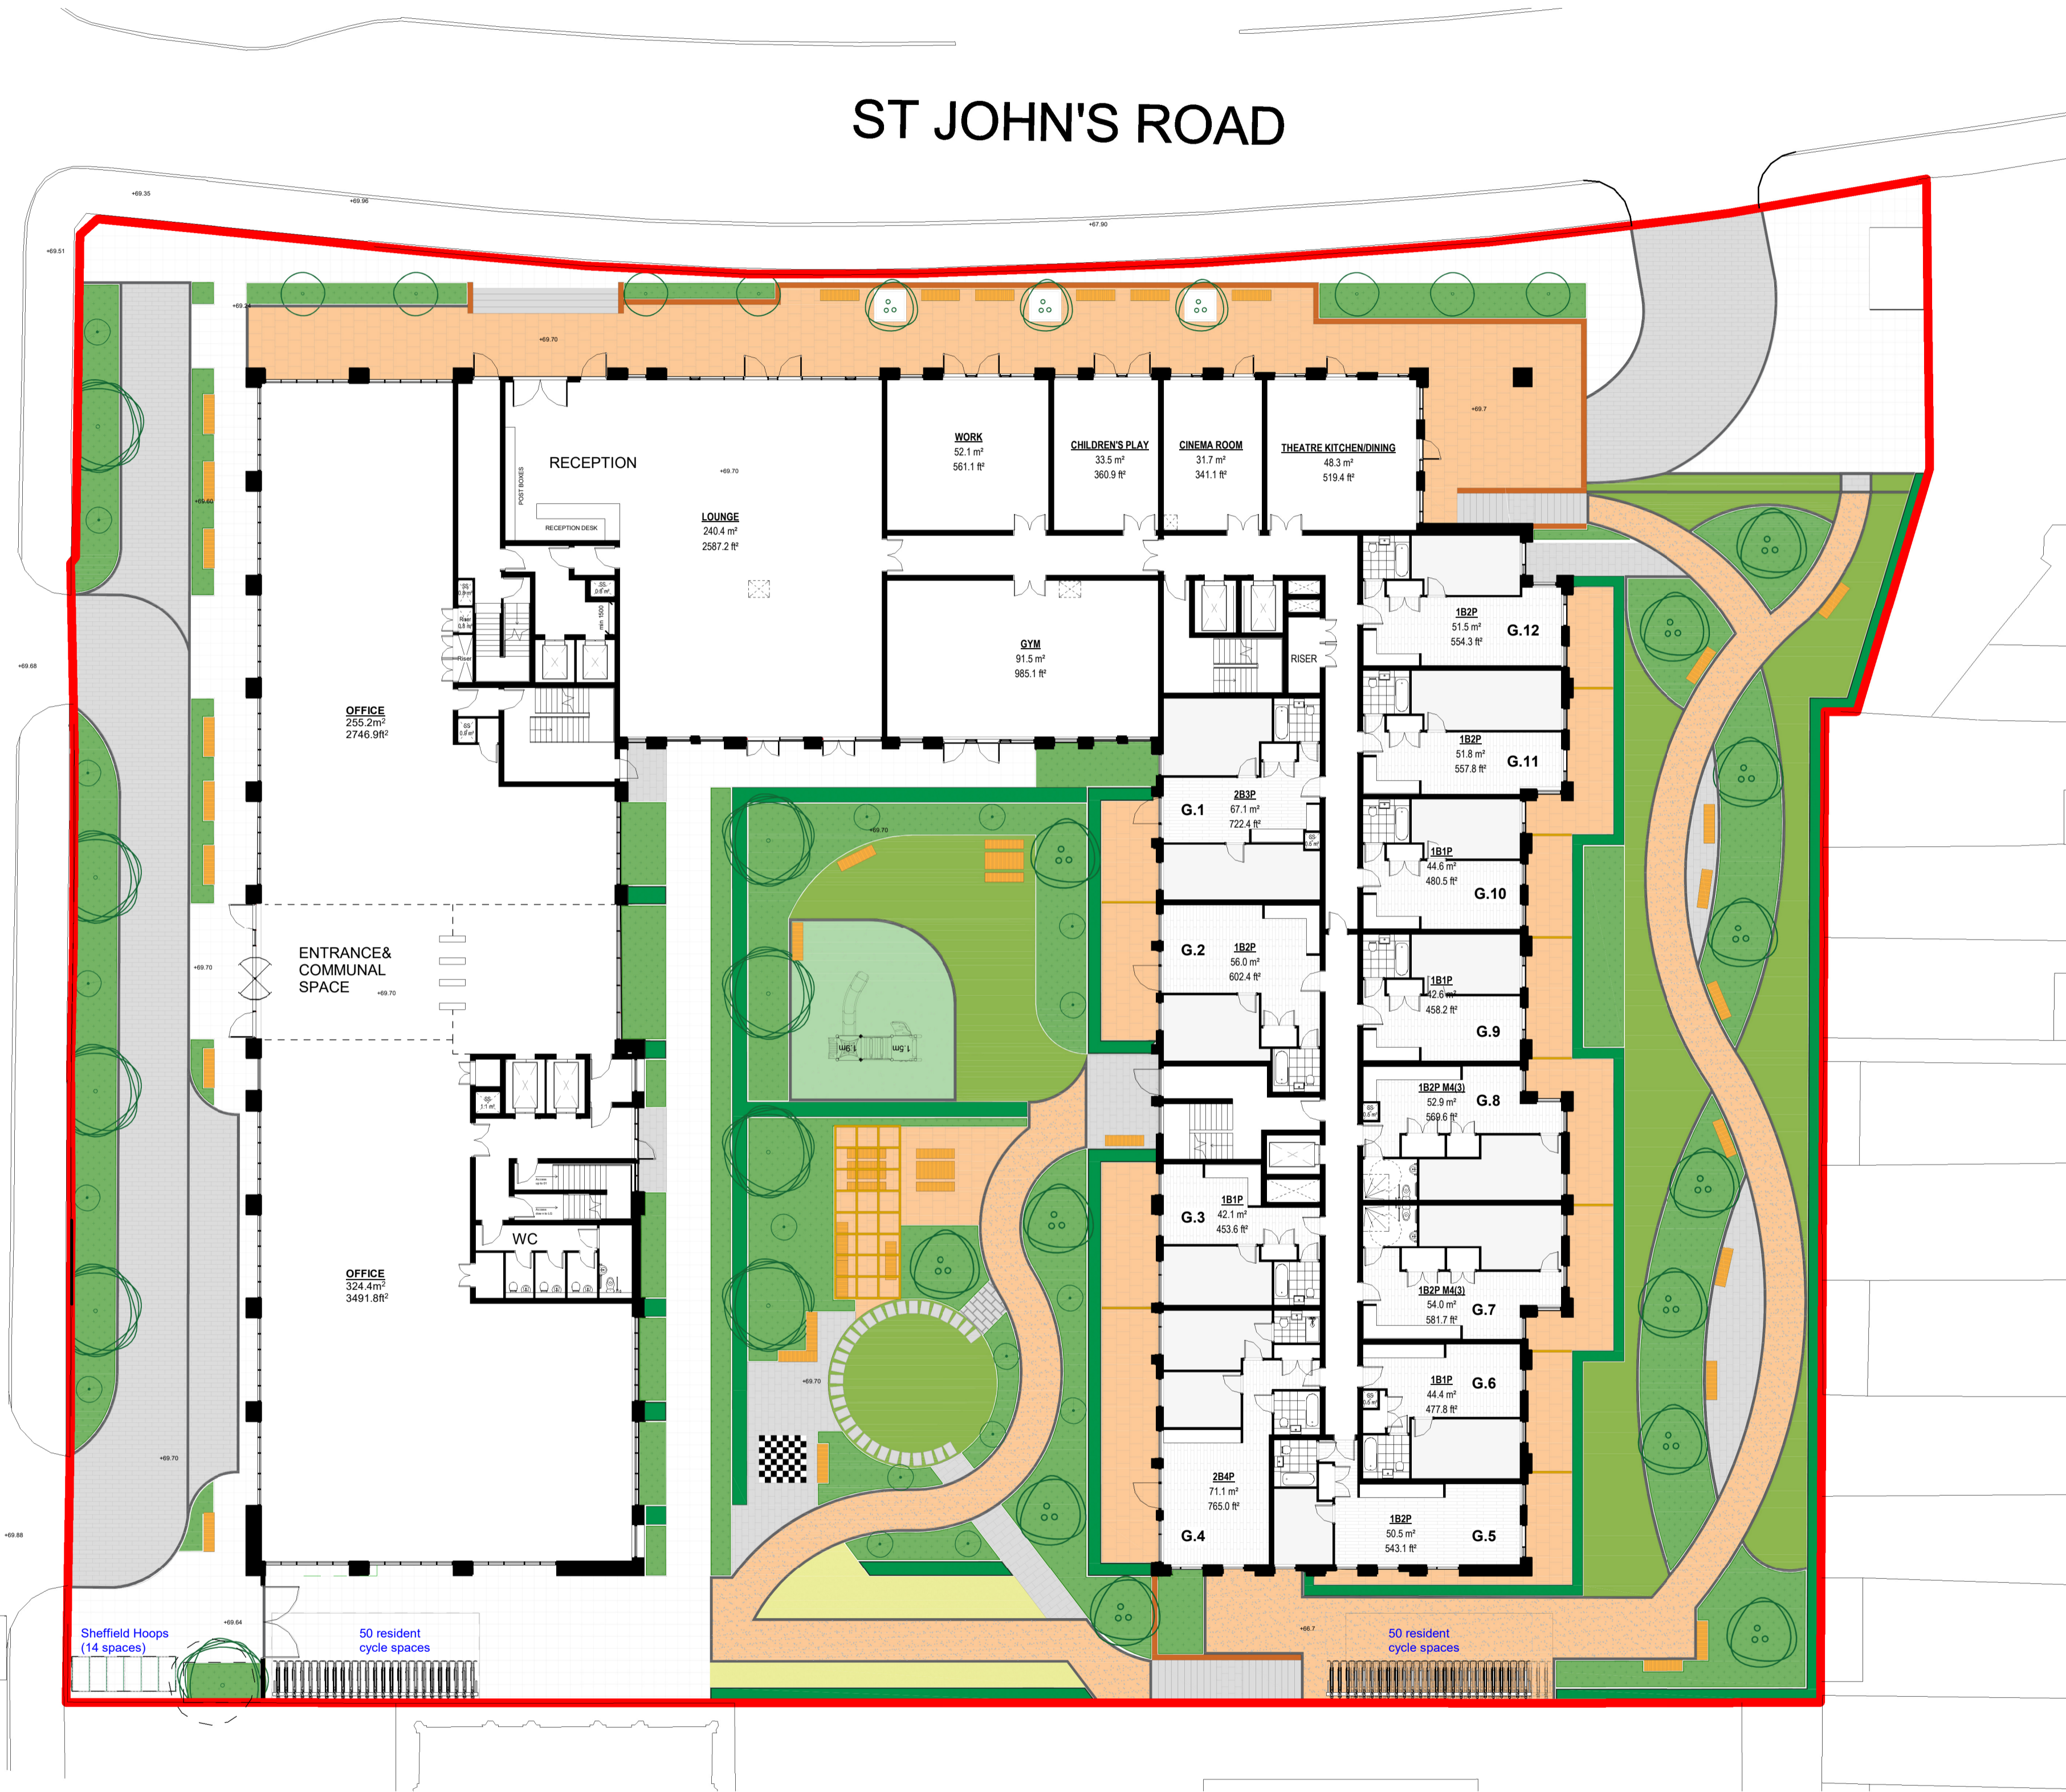

Rev.	Description	Date	Drawn	Chk.
P12	Amendment to stair core following further co-ordination with Fire Engineer	22.11.23	LF	TM
P11	S73 revision cloud adjustments to plans	26.10.23	LF	TH
P10	S73 pack issue following Fire Engineer's feedback	23.10.23	LF	TM
P09	M4(3) apartment layouts added to GA plans	02.08.23	LF	TH
P08	Developed Landscape Scheme Added	18.01.23	TM	TH
P07	Issue for information	07.11.22	DD	
P06	Additional Dimensions Issued for Information	21.10.22	LF	TM
P05	Planning Issue	31.03.22	LF	TM
P04	Planning Issue	31.03.22	LF	TM
P03	Planning Issue	23.03.22	LF	TM
P02	Planning Issue	08.03.22	Rko	TM
P01	Planning Issue	14.12.21	Rko	TM

NOTE: Landscaping and structural information is indicative only.

Client:  
SKYBRIDGE  
Project:  
TK Maxx, Watford  
Drawing Title:  
PROPOSED GROUND FLOOR PLAN  
Drawing Status:  
PLANNING

**Corstorphine & Wright**  
Birmingham Studio  
Alpha Building, Suffolk Street Queensway, Birmingham, B1 1TT  
0121 737 8350  
corstorphine-wright.com  
Drawing No:  
21473-CW-XX-00-DR-A-0311  
Revision  
P12  
Drawn  
VD  
Checked  
TM  
Paper Size  
A1  
Scale  
1 : 200  
Date  
DEC 2021