




Station Entrance
(Front Track)

01 Site - Proposed
1:500

CS_074611

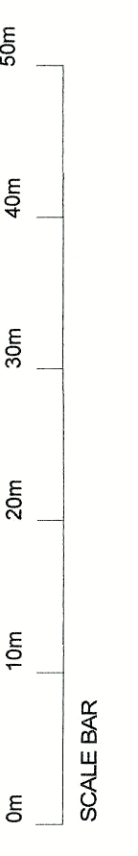

Project: Alzot Road
Client: Orion
Drawing Number: 00-002
Drawing Title: Site Plan
Scale: 1:500 @ A0
Revision: Planning Updated - Refer to Change Control
Date: 17.04.10

architecture | design | town planning



esa
Registered at 75 Vauxhall Street W11 3DH