


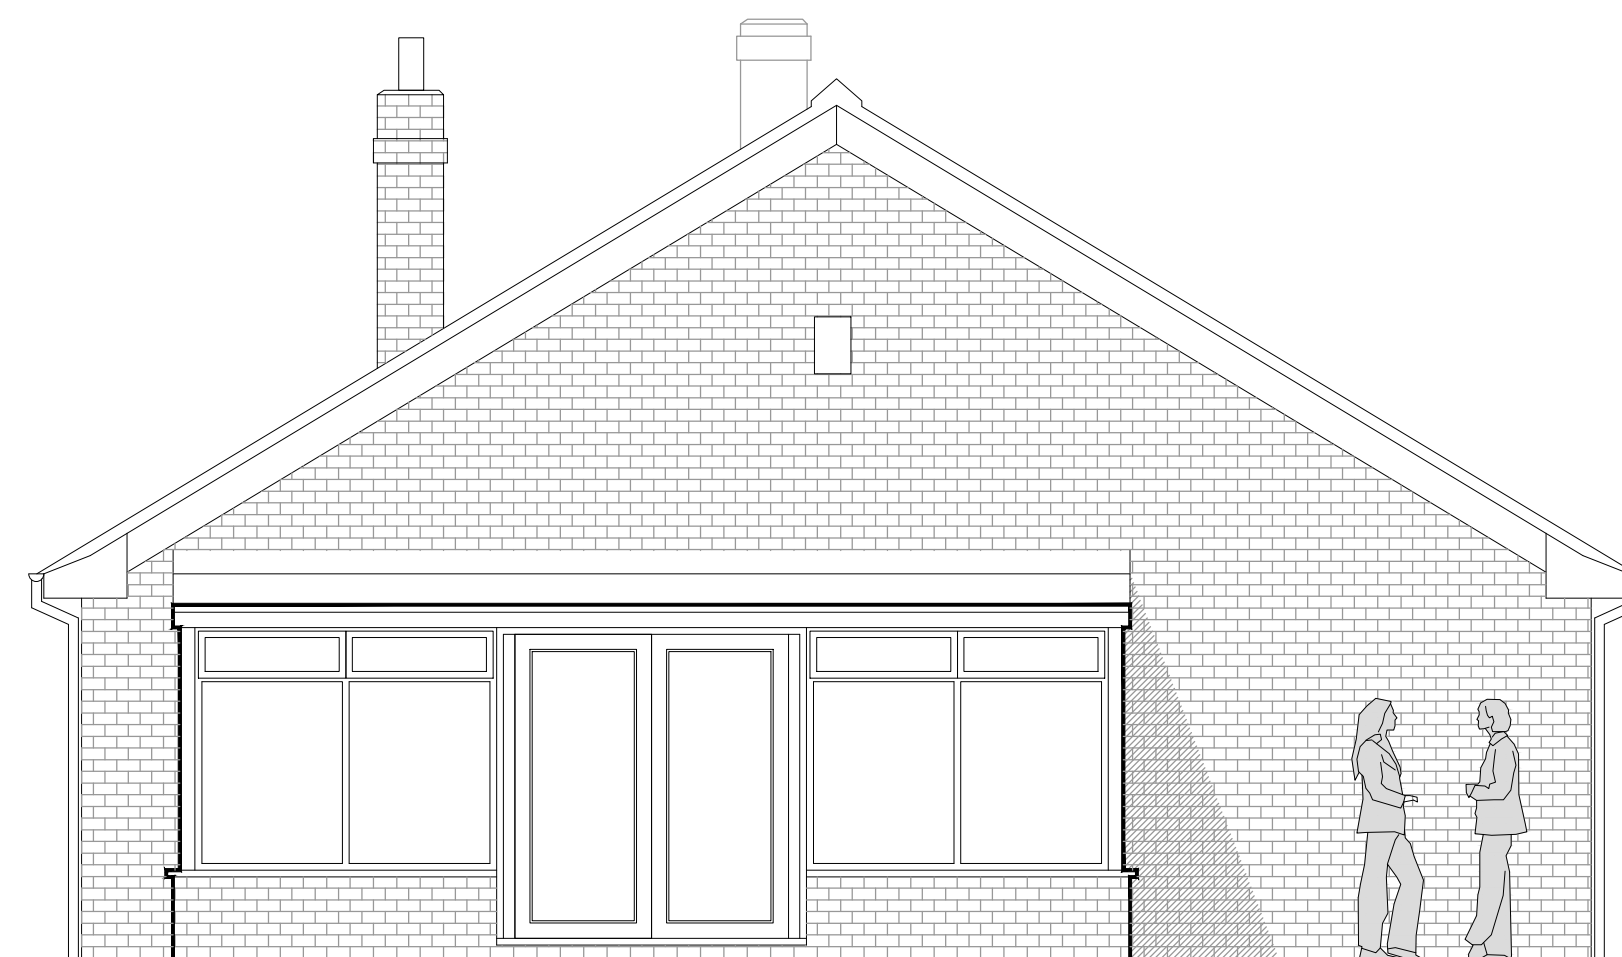

Existing Rear Elevation
1:50



Existing Front Elevation
1:50



Existing Side Elevation
1:50

 <small>CULLIS ARCHITECTURAL DESIGN</small> 25 Sunningdale Close Wrexham North Wales LL13 9QU T 01978 264376 M 07791 480768 E ajones540@btinternet.com		Client	Mr. & Mrs. Fenwick.	
		Drawing Title	Existing Elevations.	
		Job Title	Proposed Extension to Theilrod, Horton.	
		Date	Scale	Drawn
		Oct 2023	1:50 at A1	PD273/02