



Notes:


1. Do not scale off this drawing.
2. If in doubt about dimensions contact designer.
3. All dimensions shown on any drawing to be checked and verified on site by the contractor before any work commences. Contractor to ensure that all elements of the proposals will marry through with any existing levels where required.
4. All works to be carried out to The Building (Scotland) Regulations 2004 (as amended) and all relevant British Standards and Codes of Practice contained therein.
5. All drainage works to comply with The Building (Scotland) Regulations 2004 (as amended) and BS EN 12056 and to the satisfaction of the Local Authority Building Standards Officers/Inspectors.
6. This drawing is to be read in conjunction with all relevant structural/civil engineers and manufacturers drawings and specifications.

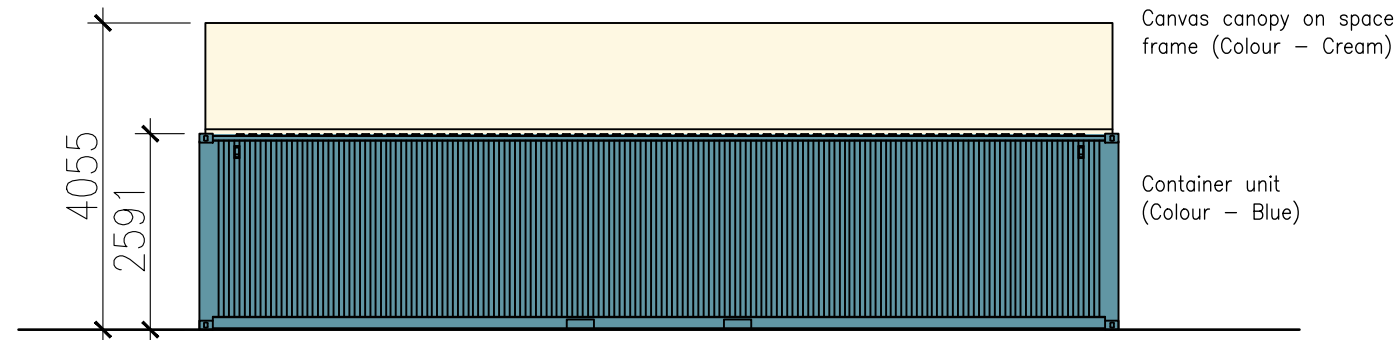

02 Side Elevation (North & South)
Scale 1:100 @ A3

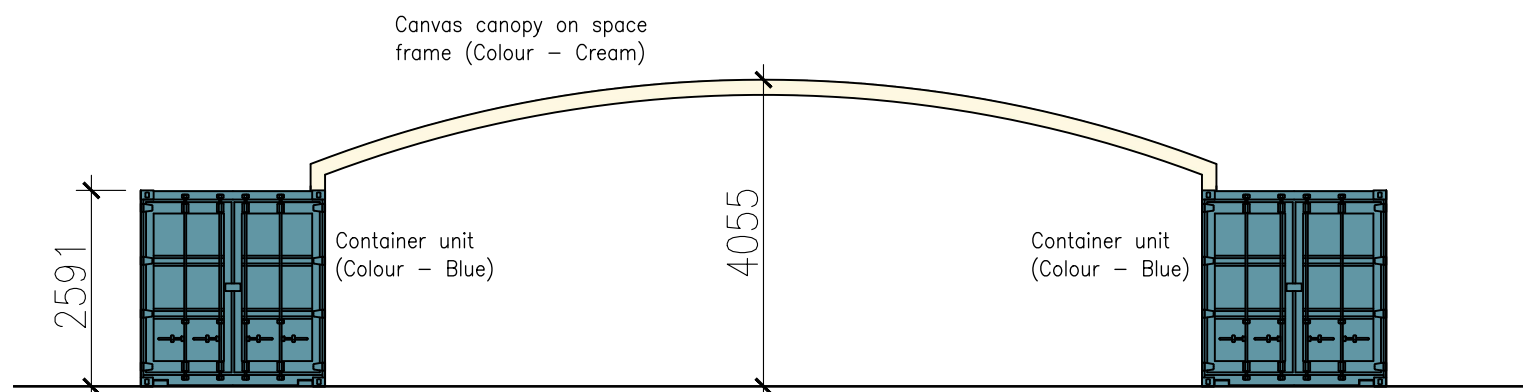


02 Rear Elevation (West)
Scale 1:100 @ A3

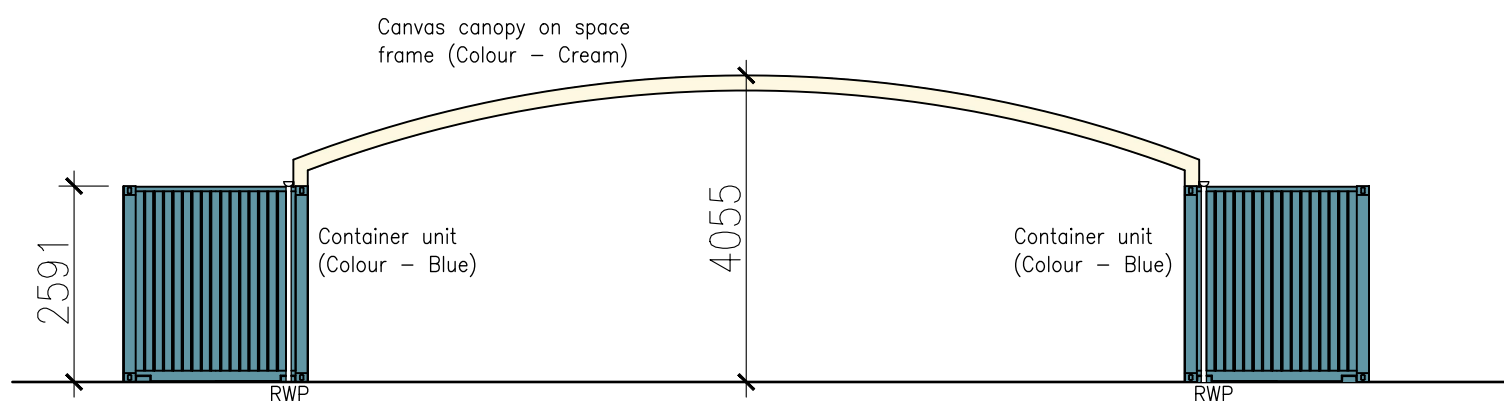

01 Front Elevation (East)
Scale 1:100 @ A3

SCALE 1:100 in metres

 

REV:	DESCRIPTION:	BY:	DATE:

REVISIONS



TmC Planning & Property Development Ltd
48 West George Street
Glasgow, G2 1DP
Tel: 0141 266 6666
www.tmcplanning.co.uk

CLIENT: Ms Karen Wales

DESIGNER: TmC Planning & Property Development Ltd

SITE: Land adjacent to 69 Whitburn Road, Bathgate

PROPOSED: Car Wash

TITLE: Elevations as Proposed

PLANNING

SCALE: 1:100 @ A3	DATE: 31/07/2023	DRAWN BY: AKN	CHECKED: -
PROJECT REFERENCE: 23-090	DRAWING NUMBER: PL-LAY-21	REVISION: -	