



NORTH

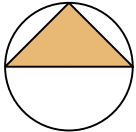

SCALE 1:1250 in metres

 



**TmC Planning & Property Development Ltd**  
 48 West George Street  
 Glasgow, G2 1DP  
 Tel: 0141 266 6666  
 www.tmcplanning.co.uk

**CLIENT:** Ms Karen Wales  
**DESIGNER:** TmC Planning & Property Development Ltd  
**SITE:** Land adjacent to 69 Whitburn Road, Bathgate  
**PROPOSED:** Car Wash  
**TITLE:** Location Plan

# PLANNING

<b>SCALE:</b> 1:1250 @ A4	<b>DATE:</b> 31/07/2023	<b>DRAWN BY:</b> AKN	<b>CHECKED:</b> -
<b>PROJECT REFERENCE:</b> 23-090	<b>DRAWING NUMBER:</b> PL-LOC-01		<b>REVISION:</b> -

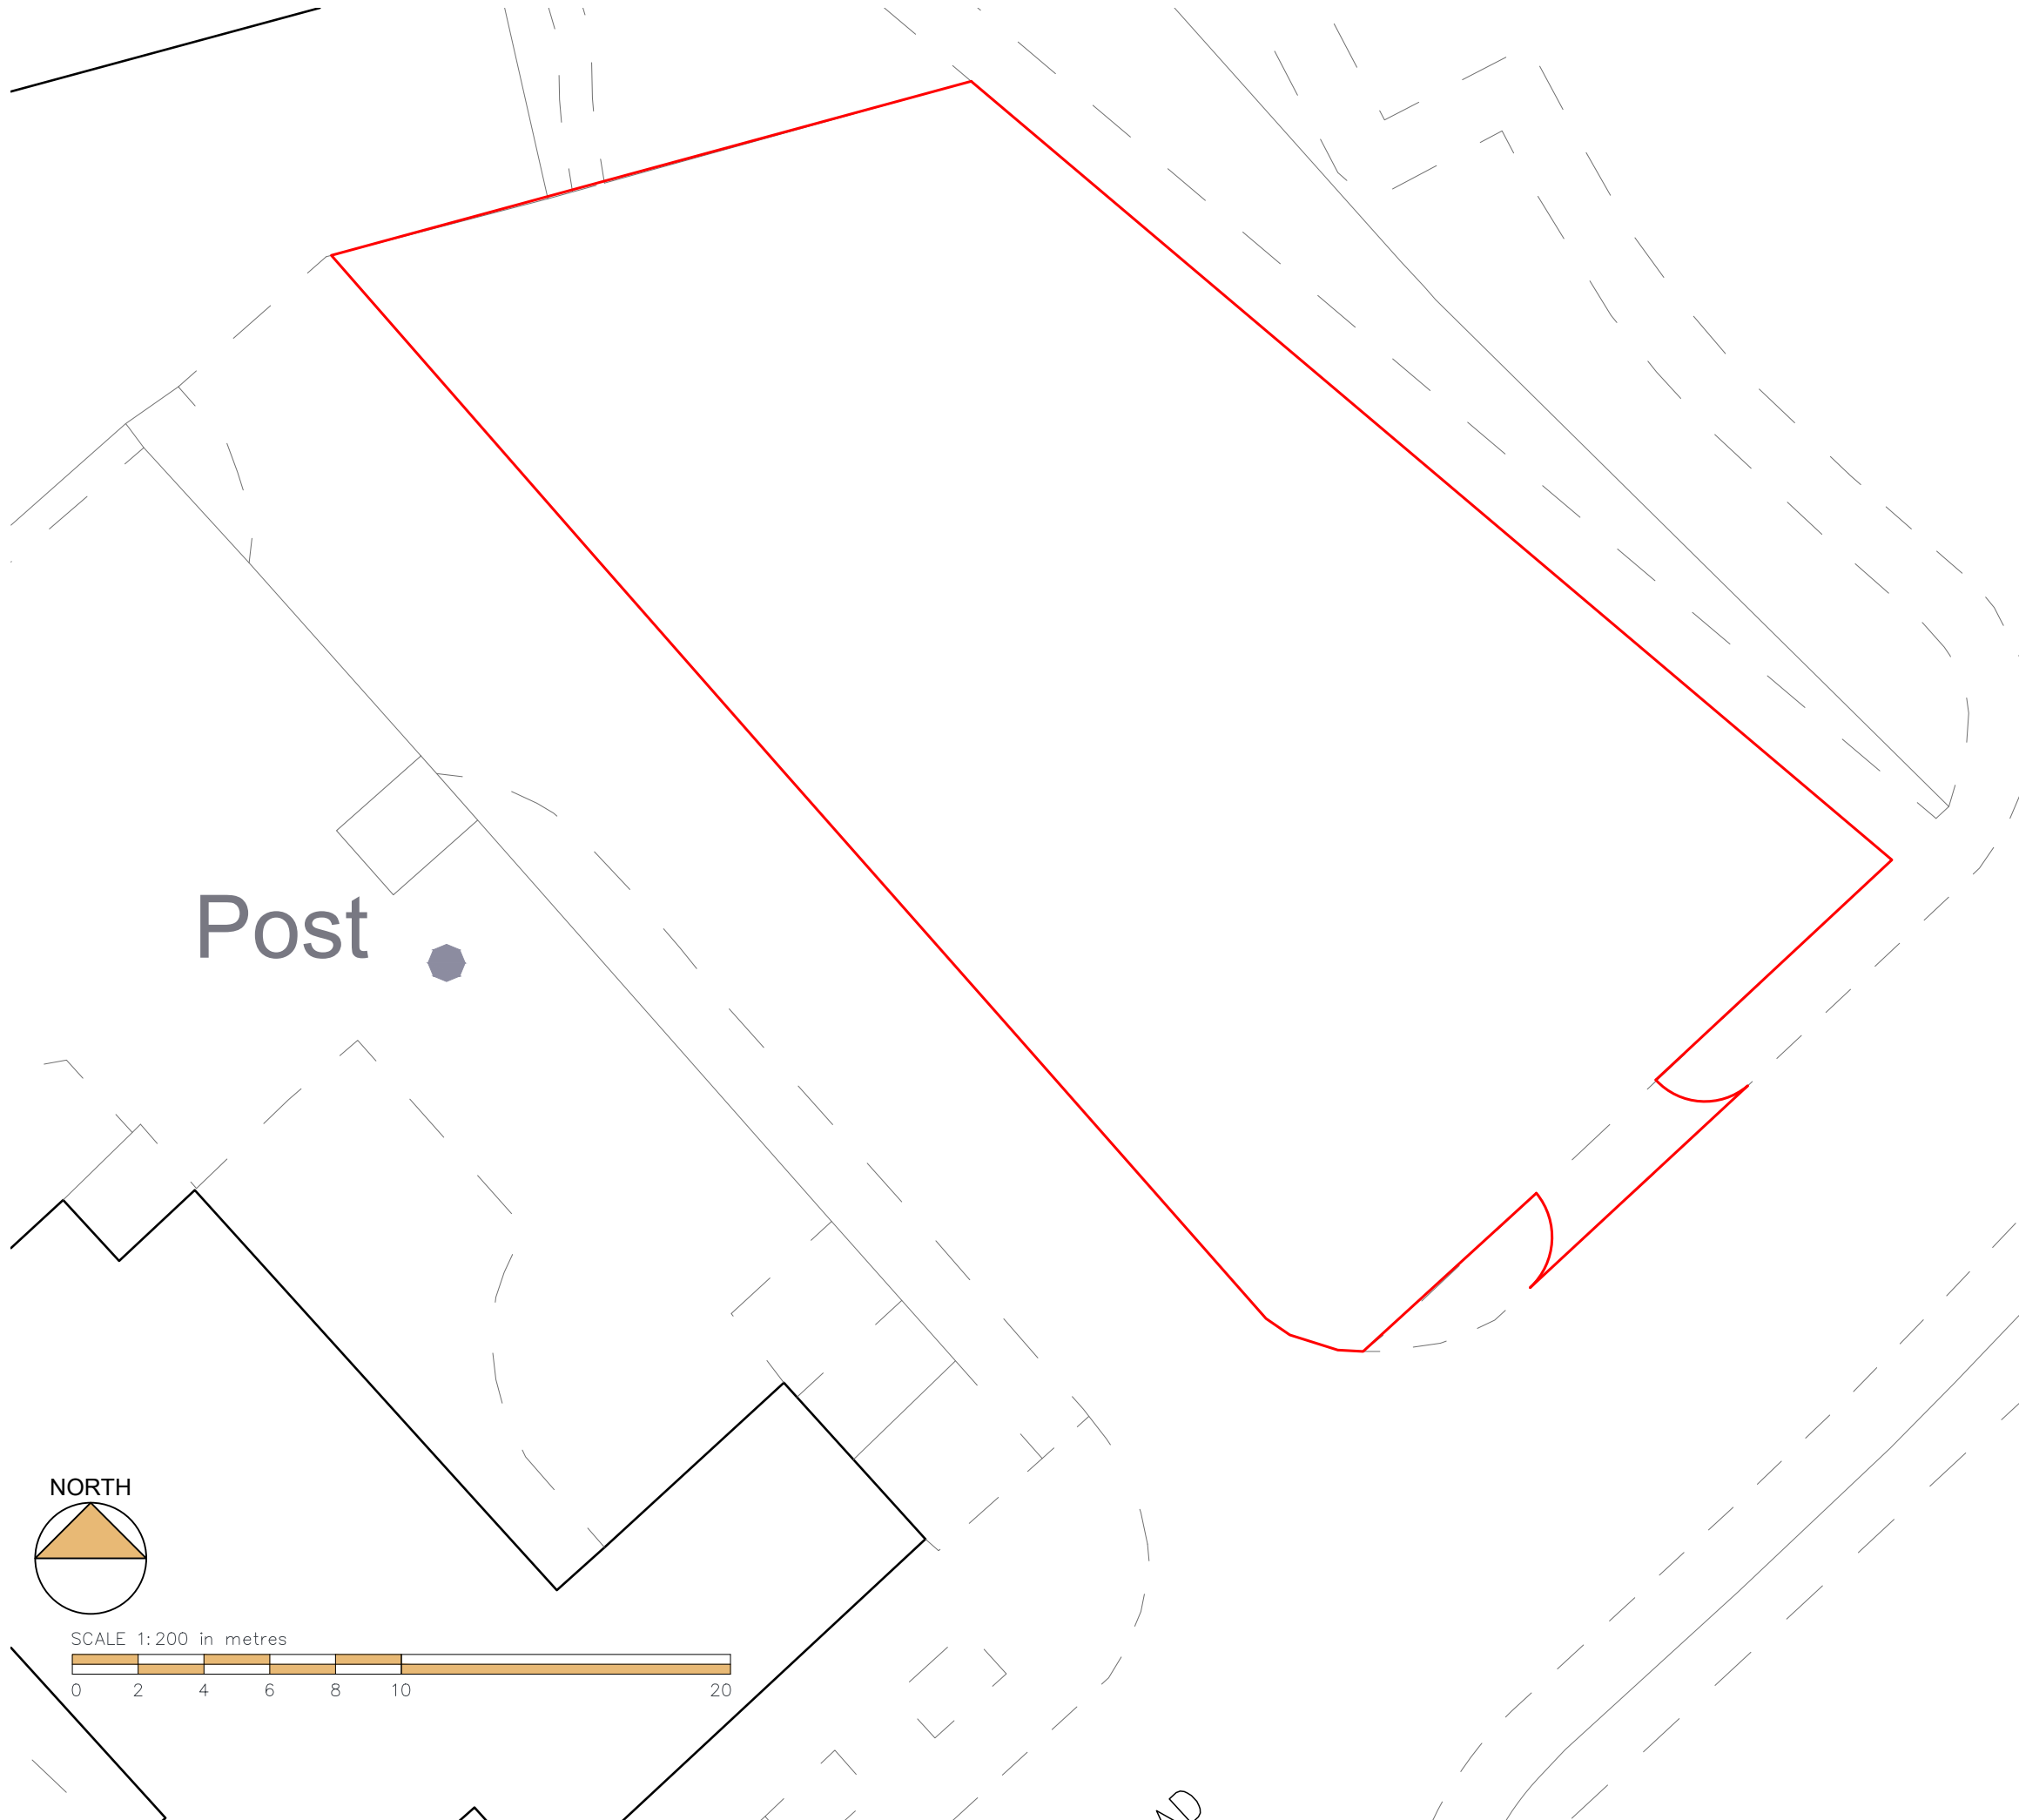

Notes:

1. Do not scale off this drawing.
2. If in doubt about dimensions contact designer.
3. All dimensions shown on any drawing to be checked and verified on site by the contractor before any work commences. Contractor to ensure that all elements of the proposals will marry through with any existing levels where required.
4. All works to be carried out to The Building (Scotland) Regulations 2004 (as amended) and all relevant British Standards and Codes of Practice contained therein.
5. All drainage works to comply with The Building (Scotland) Regulations 2004 (as amended) and BS EN 12056 and to the satisfaction of the Local Authority Building Standards Officers/Inspectors.
6. This drawing is to be read in conjunction with all relevant structural/civil engineers and manufacturers drawings and specifications.

REV:	DESCRIPTION:	BY:	DATE:

REVISIONS

**TmC**  
Planning  
&  
Property Development  
Limited

TmC Planning & Property Development Ltd  
48 West George Street  
Glasgow, G2 1DP  
Tel: 0141 266 6666  
www.tmcplanning.co.uk

CLIENT: Ms Karen Wales  
 DESIGNER: TmC Planning & Property Development Ltd

SITE: Land adjacent to 69 Whitburn Road, Bathgate

PROPOSED: Car Wash

TITLE: Site Plan as Existing

# PLANNING

SCALE: 1:200 @ A3	DATE: 31/07/2023	DRAWN BY: AKN	CHECKED: -
PROJECT REFERENCE: 23-090	DRAWING NUMBER: PL-LAY-10	REVISION: -	



Notes:

1. Do not scale off this drawing.
2. If in doubt about dimensions contact designer.
3. All dimensions shown on any drawing to be checked and verified on site by the contractor before any work commences. Contractor to ensure that all elements of the proposals will marry through with any existing levels where required.
4. All works to be carried out to The Building (Scotland) Regulations 2004 (as amended) and all relevant British Standards and Codes of Practice contained therein.
5. All drainage works to comply with The Building (Scotland) Regulations 2004 (as amended) and BS EN 12056 and to the satisfaction of the Local Authority Building Standards Officers/Inspectors.
6. This drawing is to be read in conjunction with all relevant structural/civil engineers and manufacturers drawings and specifications.

REV:	DESCRIPTION:	BY:	DATE:

REVISIONS



**TmC**  
Planning  
&  
Property Development  
Limited

TmC Planning & Property Development Ltd  
48 West George Street  
Glasgow, G2 1DP  
Tel: 0141 266 6666  
www.tmcplanning.co.uk

CLIENT: Ms Karen Wales

DESIGNER: TmC Planning & Property Development Ltd

SITE: Land adjacent to 69 Whitburn Road, Bathgate

PROPOSED: Car Wash


TITLE: Site Plan as Proposed

# PLANNING

SCALE: 1:200 @ A3	DATE: 31/07/2023	DRAWN BY: AKN	CHECKED: -
PROJECT REFERENCE: 23-090	DRAWING NUMBER: PL-LAY-11	REVISION: -	

Notes:

1. Do not scale off this drawing.
2. If in doubt about dimensions contact designer.
3. All dimensions shown on any drawing to be checked and verified on site by the contractor before any work commences. Contractor to ensure that all elements of the proposals will marry through with any existing levels where required.
4. All works to be carried out to The Building (Scotland) Regulations 2004 (as amended) and all relevant British Standards and Codes of Practice contained therein.
5. All drainage works to comply with The Building (Scotland) Regulations 2004 (as amended) and BS EN 12056 and to the satisfaction of the Local Authority Building Standards Officers/Inspectors.
6. This drawing is to be read in conjunction with all relevant structural/civil engineers and manufacturers drawings and specifications.

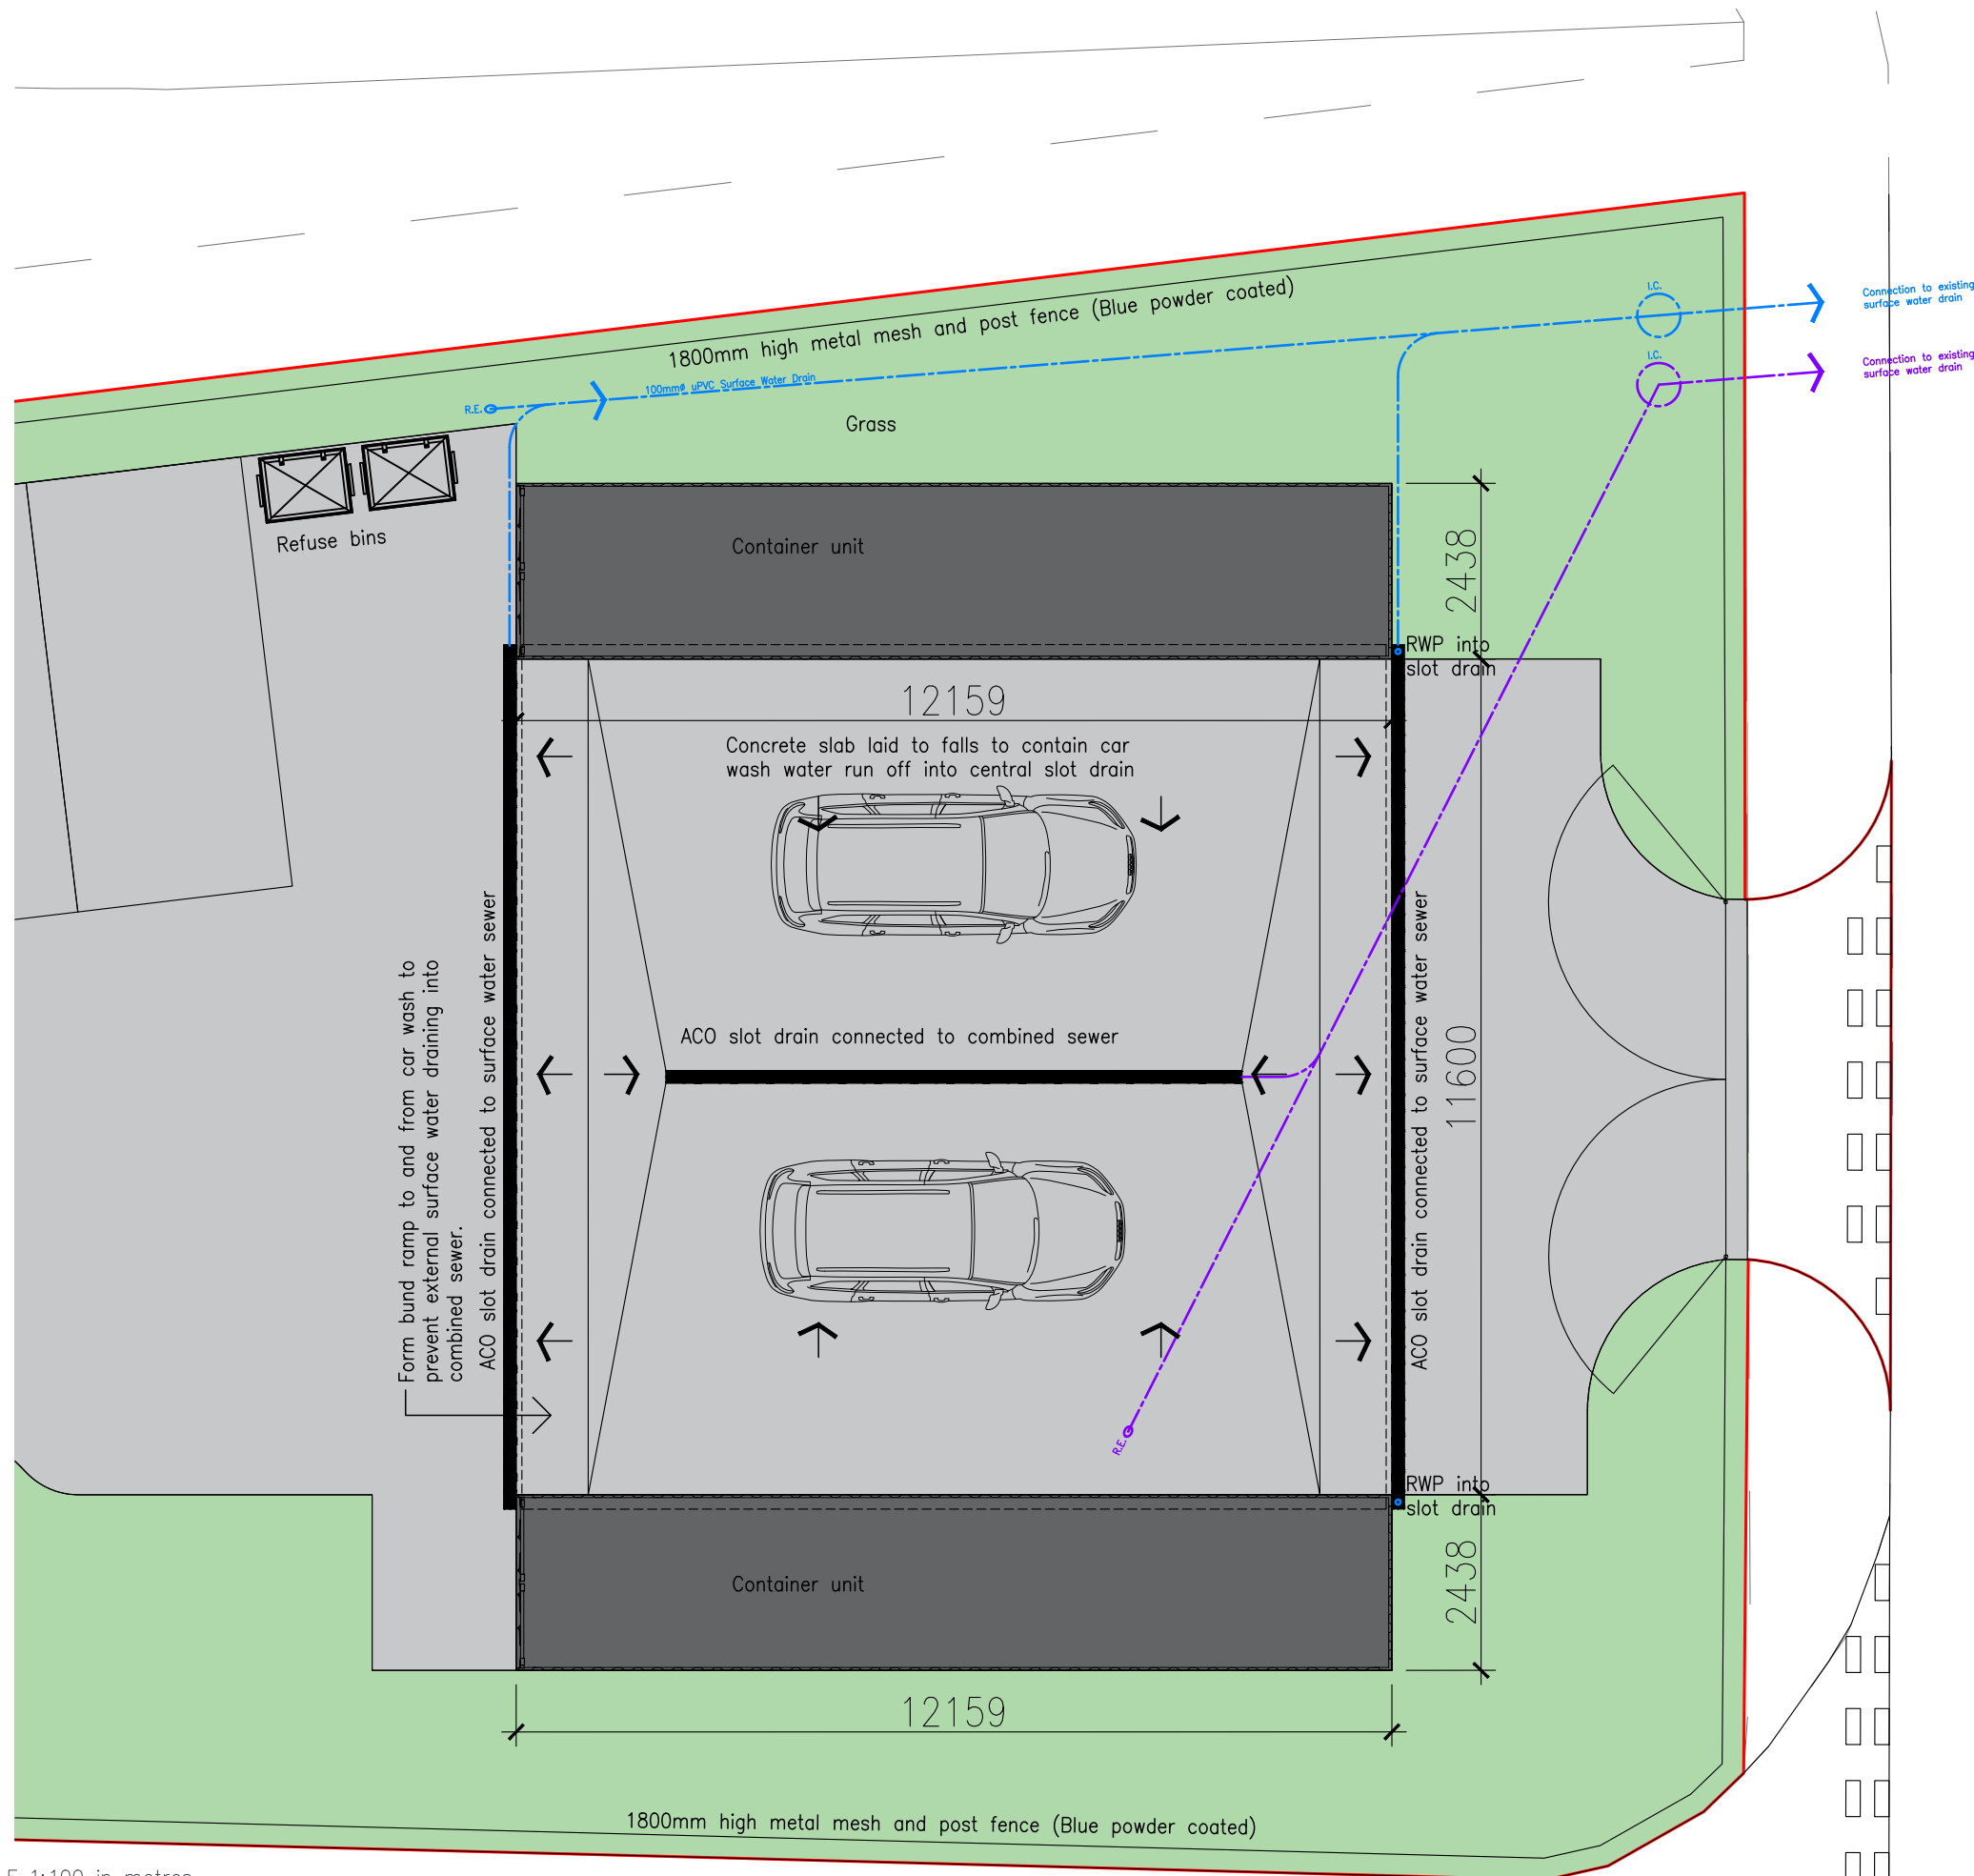

REV:	DESCRIPTION:	BY:	DATE:

REVISIONS



TmC Planning & Property Development Ltd  
 48 West George Street  
 Glasgow, G2 1DP  
 Tel: 0141 266 6666  
 www.tmcplanning.co.uk

CLIENT: Ms Karen Wales

DESIGNER: TmC Planning & Property Development Ltd


SITE: Land adjacent to 69 Whitburn Road, Bathgate

PROPOSED: Car Wash

TITLE: Floor Plan as Proposed


# PLANNING

SCALE: 1:100 @ A3	DATE: 31/07/2023	DRAWN BY: AKN	CHECKED: -
PROJECT REFERENCE: 23-090	DRAWING NUMBER: PL-LAY-10	REVISION: -	

 

Notes:

1. Do not scale off this drawing.
2. If in doubt about dimensions contact designer.
3. All dimensions shown on any drawing to be checked and verified on site by the contractor before any work commences. Contractor to ensure that all elements of the proposals will marry through with any existing levels where required.
4. All works to be carried out to The Building (Scotland) Regulations 2004 (as amended) and all relevant British Standards and Codes of Practice contained therein.
5. All drainage works to comply with The Building (Scotland) Regulations 2004 (as amended) and BS EN 12056 and to the satisfaction of the Local Authority Building Standards Officers/Inspectors.
6. This drawing is to be read in conjunction with all relevant structural/civil engineers and manufacturers drawings and specifications.

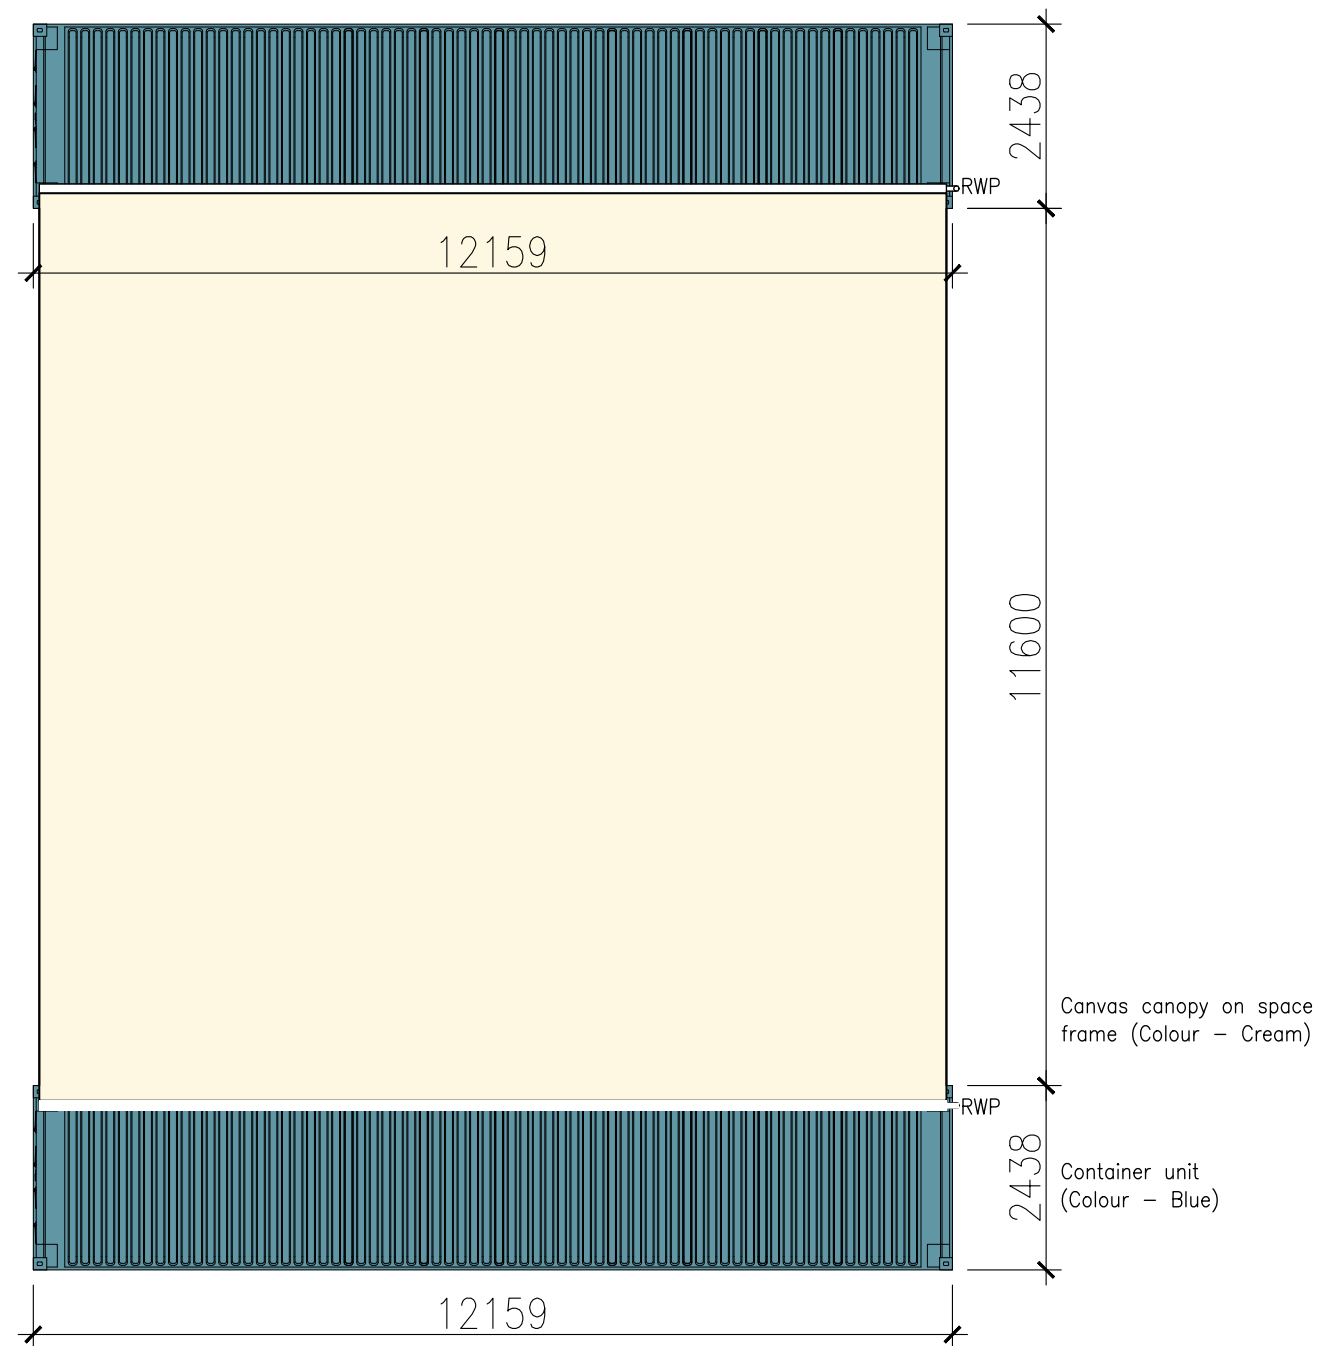

REV:	DESCRIPTION:	BY:	DATE:

REVISIONS



TmC Planning & Property Development Ltd  
 48 West George Street  
 Glasgow, G2 1DP  
 Tel: 0141 266 6666  
 www.tmcplanning.co.uk

CLIENT: Ms Karen Wales  
 DESIGNER: TmC Planning & Property Development Ltd

SITE: Land adjacent to 69 Whitburn Road, Bathgate

PROPOSED: Car Wash

TITLE: Roof Plan as Proposed

# PLANNING


SCALE: 1:100 @ A3	DATE: 31/07/2023	DRAWN BY: AKN	CHECKED: -
PROJECT REFERENCE: 23-090	DRAWING NUMBER: PL-LAY-11	REVISION: -	

SCALE 1:100 in metres




Notes:


1. Do not scale off this drawing.
2. If in doubt about dimensions contact designer.
3. All dimensions shown on any drawing to be checked and verified on site by the contractor before any work commences. Contractor to ensure that all elements of the proposals will marry through with any existing levels where required.
4. All works to be carried out to The Building (Scotland) Regulations 2004 (as amended) and all relevant British Standards and Codes of Practice contained therein.
5. All drainage works to comply with The Building (Scotland) Regulations 2004 (as amended) and BS EN 12056 and to the satisfaction of the Local Authority Building Standards Officers/Inspectors.
6. This drawing is to be read in conjunction with all relevant structural/civil engineers and manufacturers drawings and specifications.

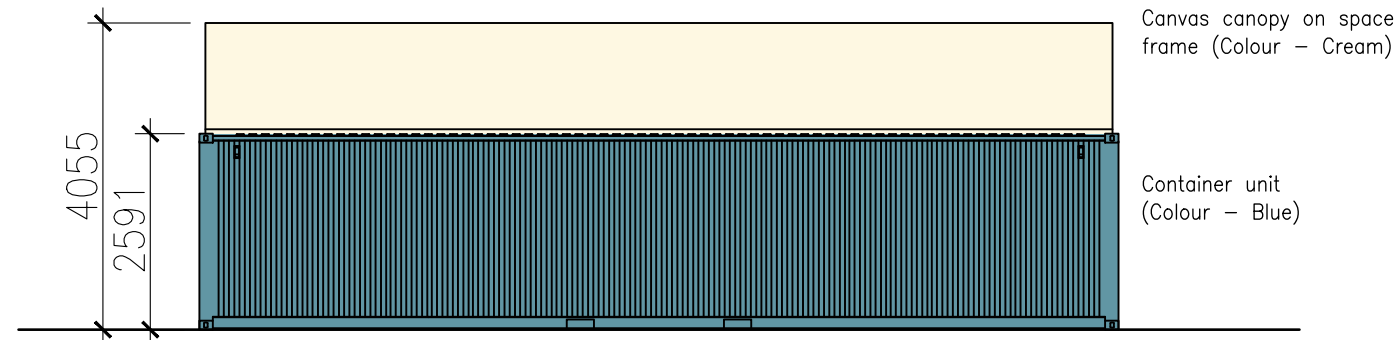

**02** Side Elevations (North & South)  
Scale 1:100 @ A3

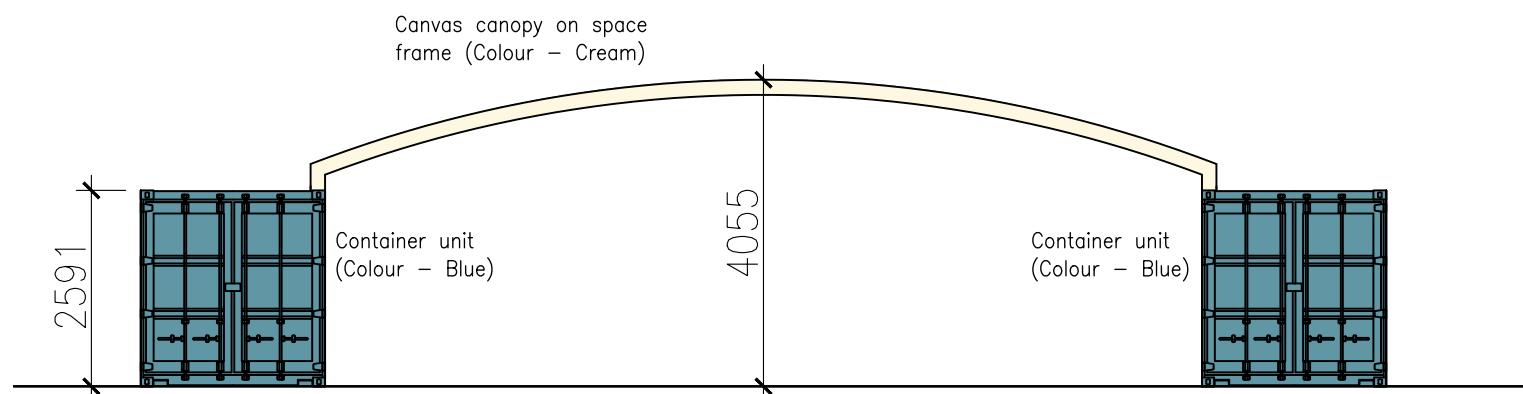


**02** Rear Elevation (West)  
Scale 1:100 @ A3

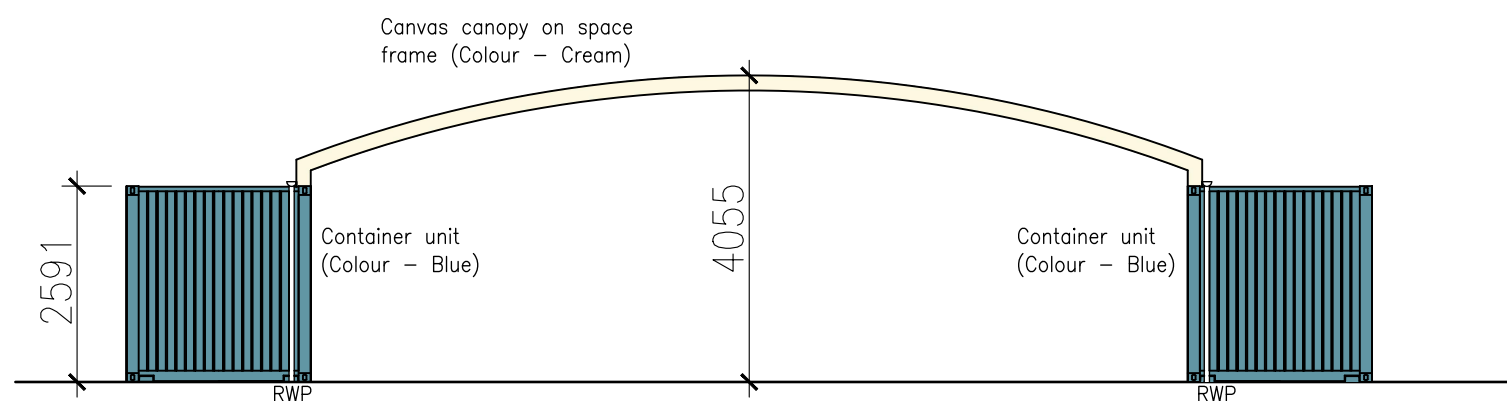

**01** Front Elevation (East)  
Scale 1:100 @ A3

SCALE 1:100 in metres

 

REV:	DESCRIPTION:	BY:	DATE:

REVISIONS



TmC Planning & Property Development Ltd  
48 West George Street  
Glasgow, G2 1DP  
Tel: 0141 266 6666  
www.tmcplanning.co.uk

CLIENT: Ms Karen Wales

DESIGNER: TmC Planning & Property Development Ltd

SITE: Land adjacent to 69 Whitburn Road, Bathgate

PROPOSED: Car Wash

TITLE: Elevations as Proposed

# PLANNING

SCALE: 1:100 @ A3	DATE: 31/07/2023	DRAWN BY: AKN	CHECKED: -
PROJECT REFERENCE: 23-090	DRAWING NUMBER: PL-LAY-21	REVISION: -	