



All dimensions should be site checked prior to the ordering of any materials or undertaking of any works. Any variations must be identified to owners.

This drawing is to be read in conjunction with all structural engineers drawings, specifications and details.

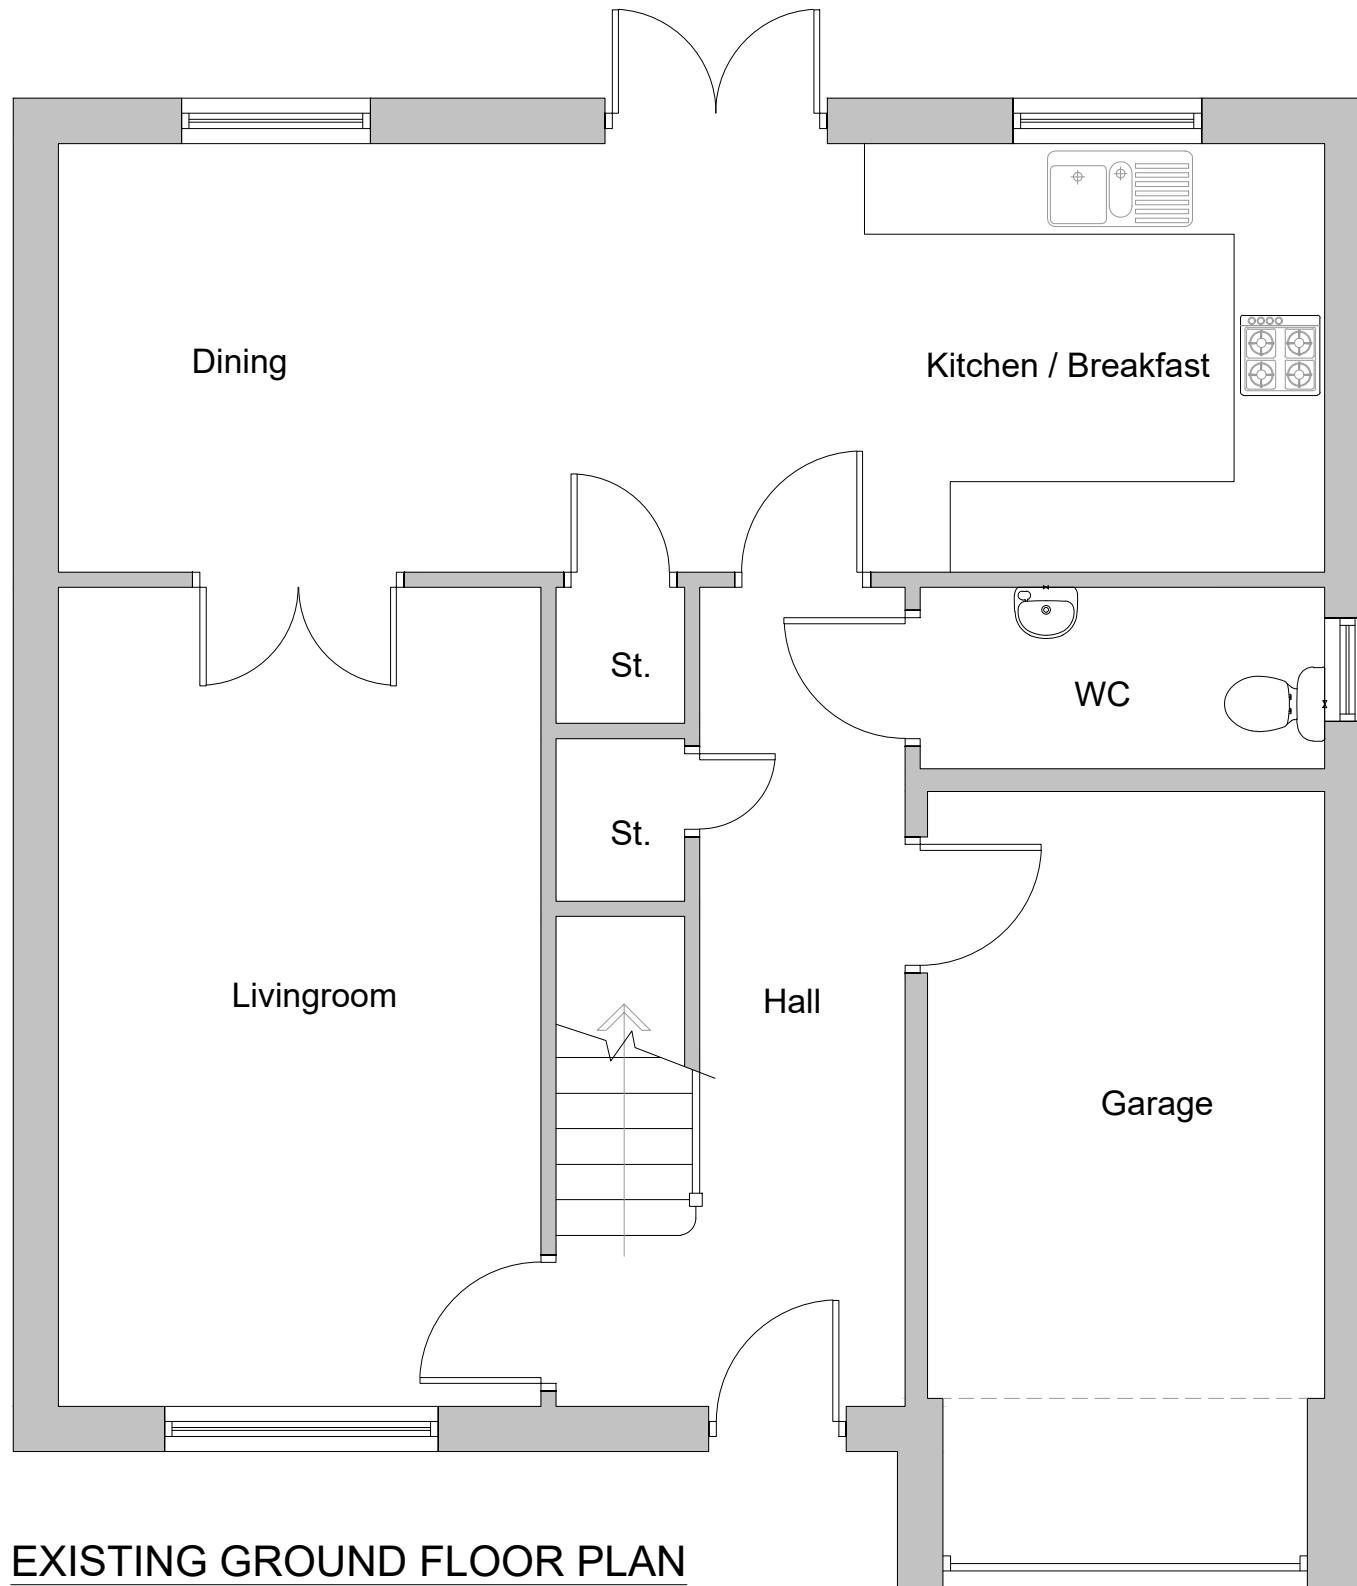

SCALE 1:50

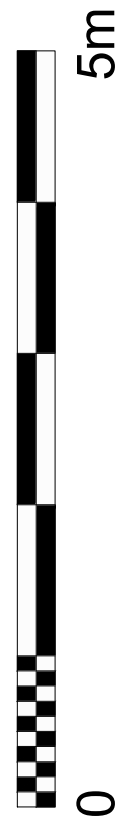

REVISION / DESCRIPTION / DATE	NOTE: All proprietary goods and materials are to be fitted in accordance with manufacturer's instructions, Codes of Practice and British Standards. All dimensions to be verified by the Contractor on site. work to figured dimensions only.	CLIENT MR B McCOMBIE-CRAWFORD	PROJECT EXTENSION 5 STATION VIEW WINCHBURGH EH52 6WL	SCALE @A3 1:50	DRAWING EXISTING FLOOR PLAN			
				DRAWN BY CAD	CHECKED CAD	PROJECT NUMBER 23-01	DRAWING NUMBER PL1	REVISION -
				DATE 24-09-2023	STAGE PLANNING			