


LEGEND:

- (A) Existing facing brick
- (B) Existing render
- (C) Existing uPVC window / door
- (D) Proposed facing brick
- (E) Proposed render
- (F) Proposed uPVC windows to match existing
- (G) Proposed Single Ply Roof

SCALE 1:100

 


0

10m

All dimensions should be site checked prior to the ordering of any materials or undertaking of any works. Any variations must be identified to owners.


This drawing is to be read in conjunction with all structural engineers drawings, specifications and details.

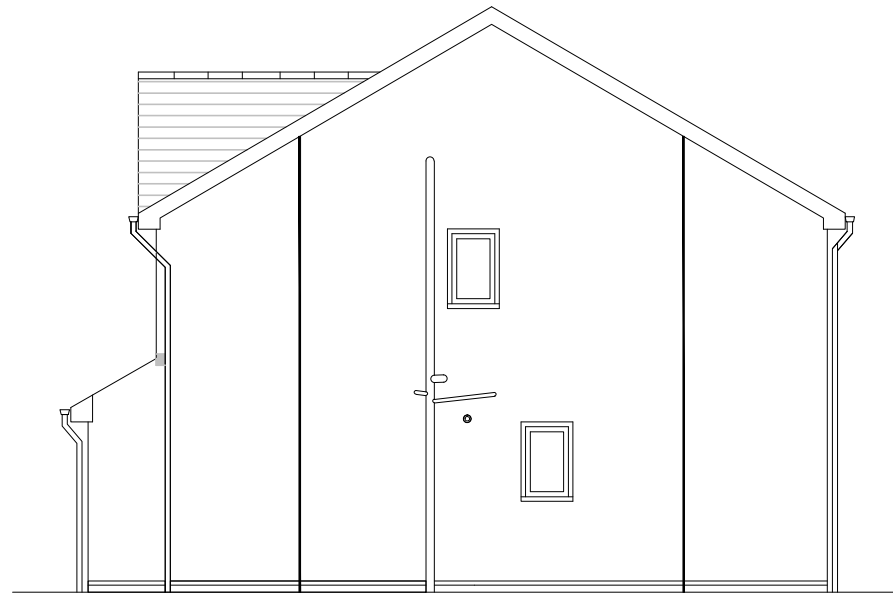


EXISTING SIDE ELEVATION




EXISTING REAR ELEVATION

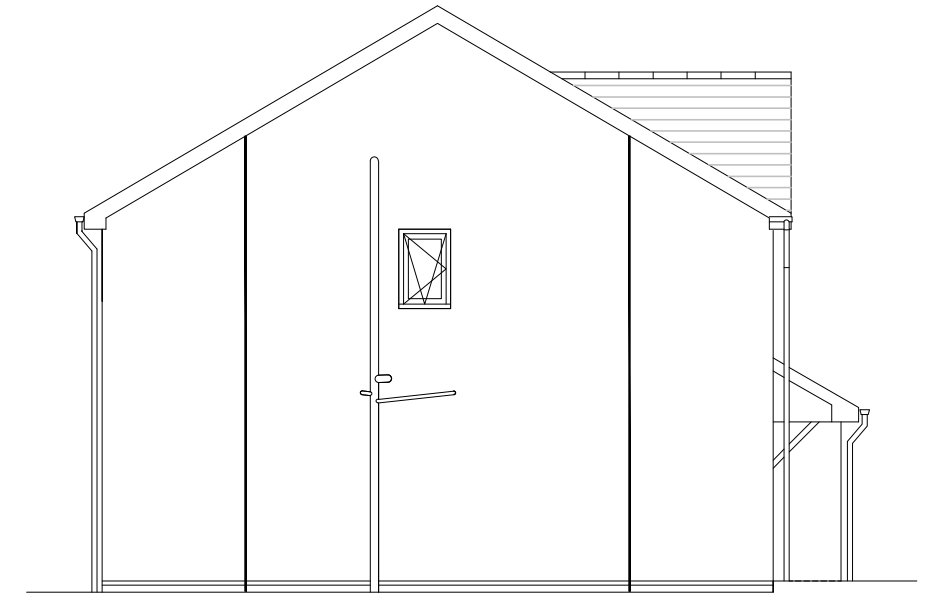


EXISTING SIDE ELEVATION

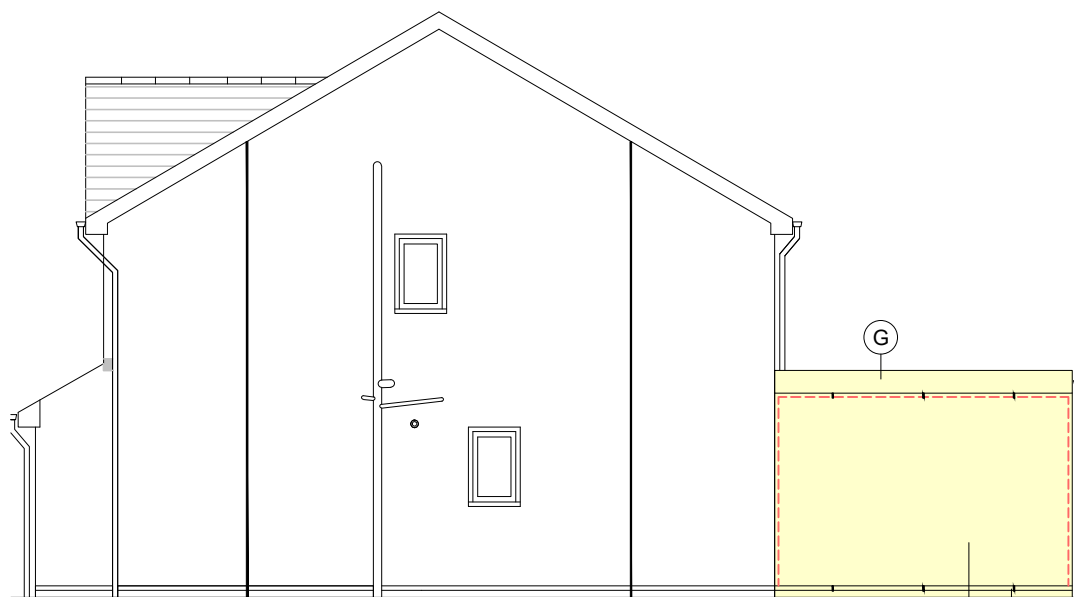

PROPOSED SIDE ELEVATION

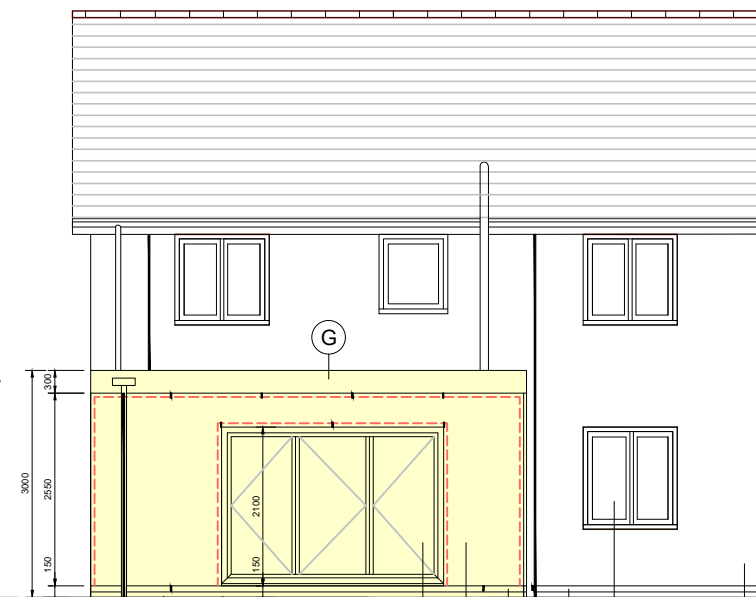

PROPOSED REAR ELEVATION

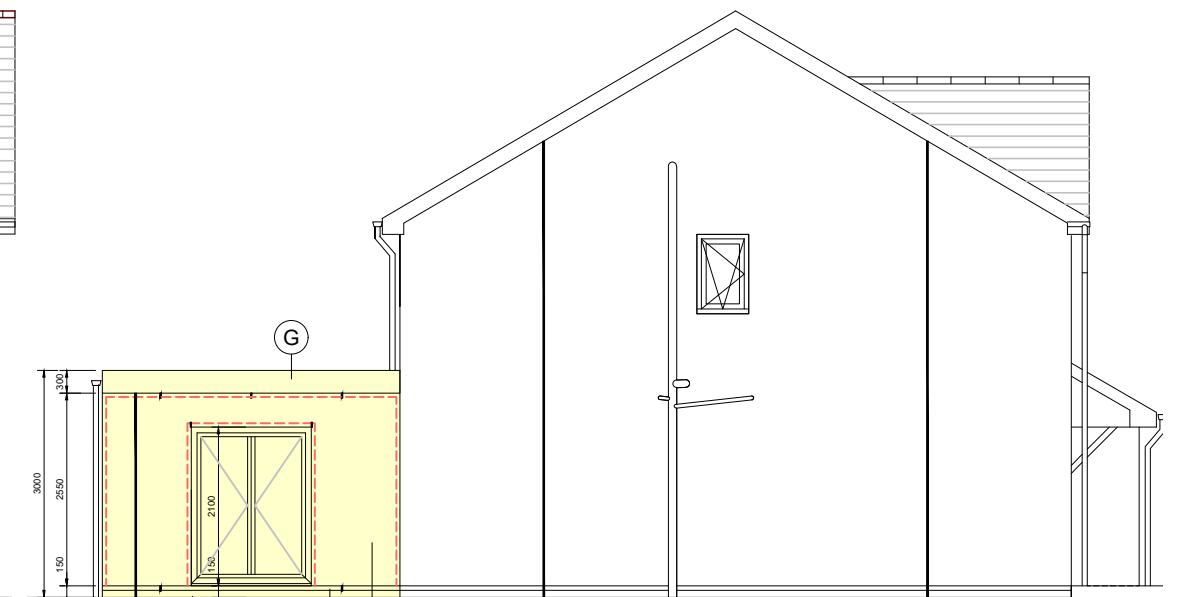

PROPOSED SIDE ELEVATION

<p>REVISION / DESCRIPTION / DATE</p> <p>A Updated to conform to COL 03-12-2023</p>	<p>NOTE: All proprietary goods and materials are to be fitted in accordance with manufacturer's instructions, Codes of Practice and British Standards. All dimensions to be verified by the Contractor on site. Do not scale drawings, work to figured dimensions only.</p>		<p>CLIENT MR B McCOMBIE-CRAWFORD</p>	<p>PROJECT EXTENSION 5 STATION VIEW WINCHBURGH EH52 6WL</p>	<p>SCALE @A3 1:100</p> <p>DRAWN BY CAD</p> <p>CHECKED CAD</p> <p>DATE 24-09-2023</p> <p>STAGE WARRANT</p>	<p>DRAWING EXISTING / PROPOSED ELEVATIONS</p> <p>PROJECT NUMBER 23-01</p> <p>DRAWING NUMBER BW5</p> <p>REVISION A</p>
--	---	--	--	---	---	---