



**Existing Second GA Floor Plan**  
Scale 1:50 @ A1

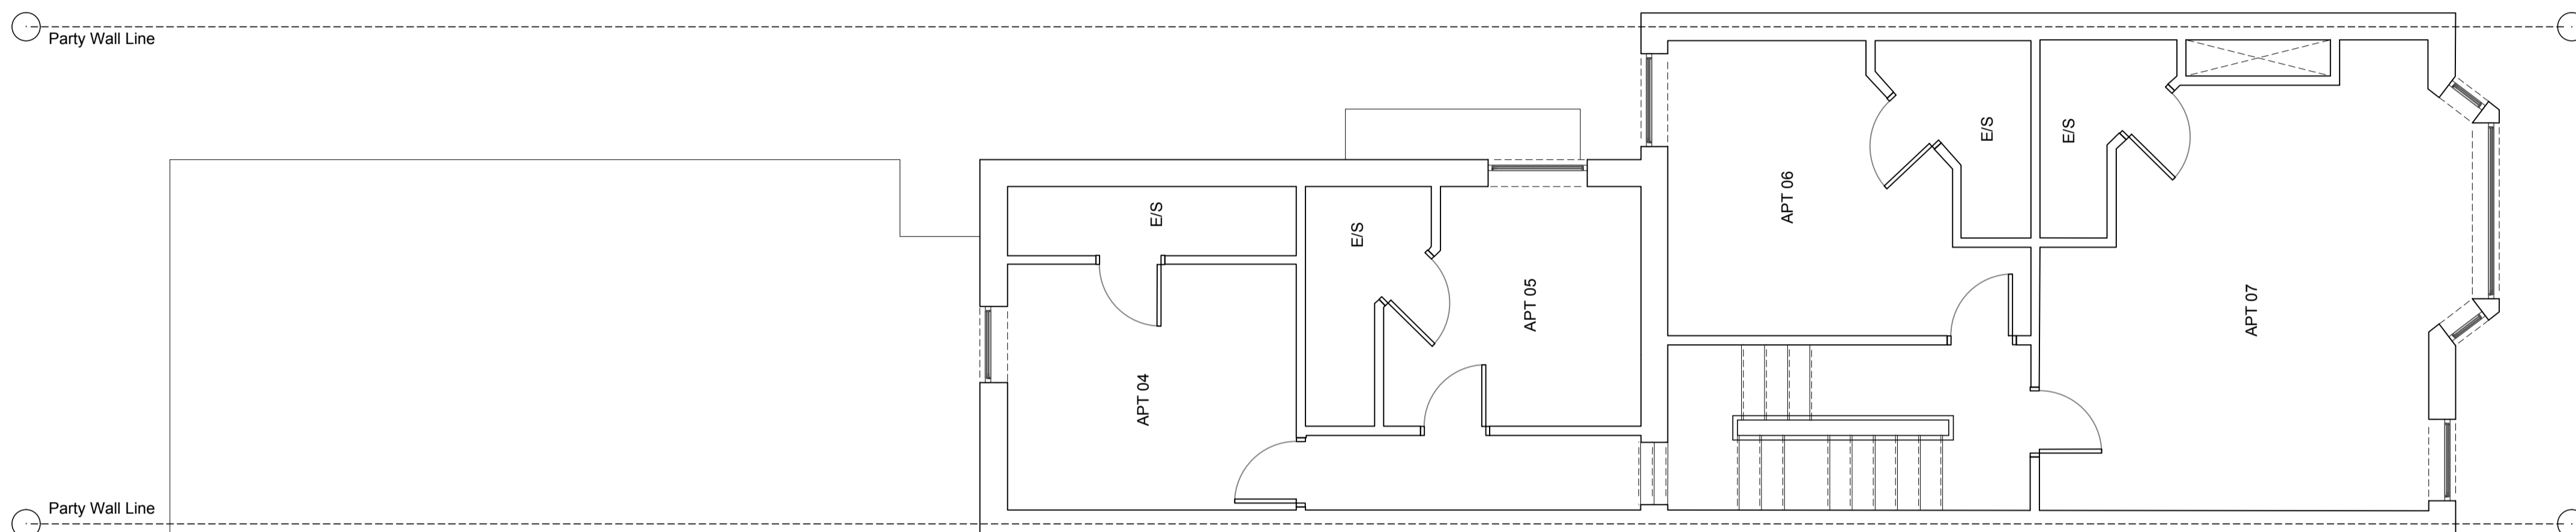

**Existing First GA Floor Plan**  
Scale 1:50 @ A1

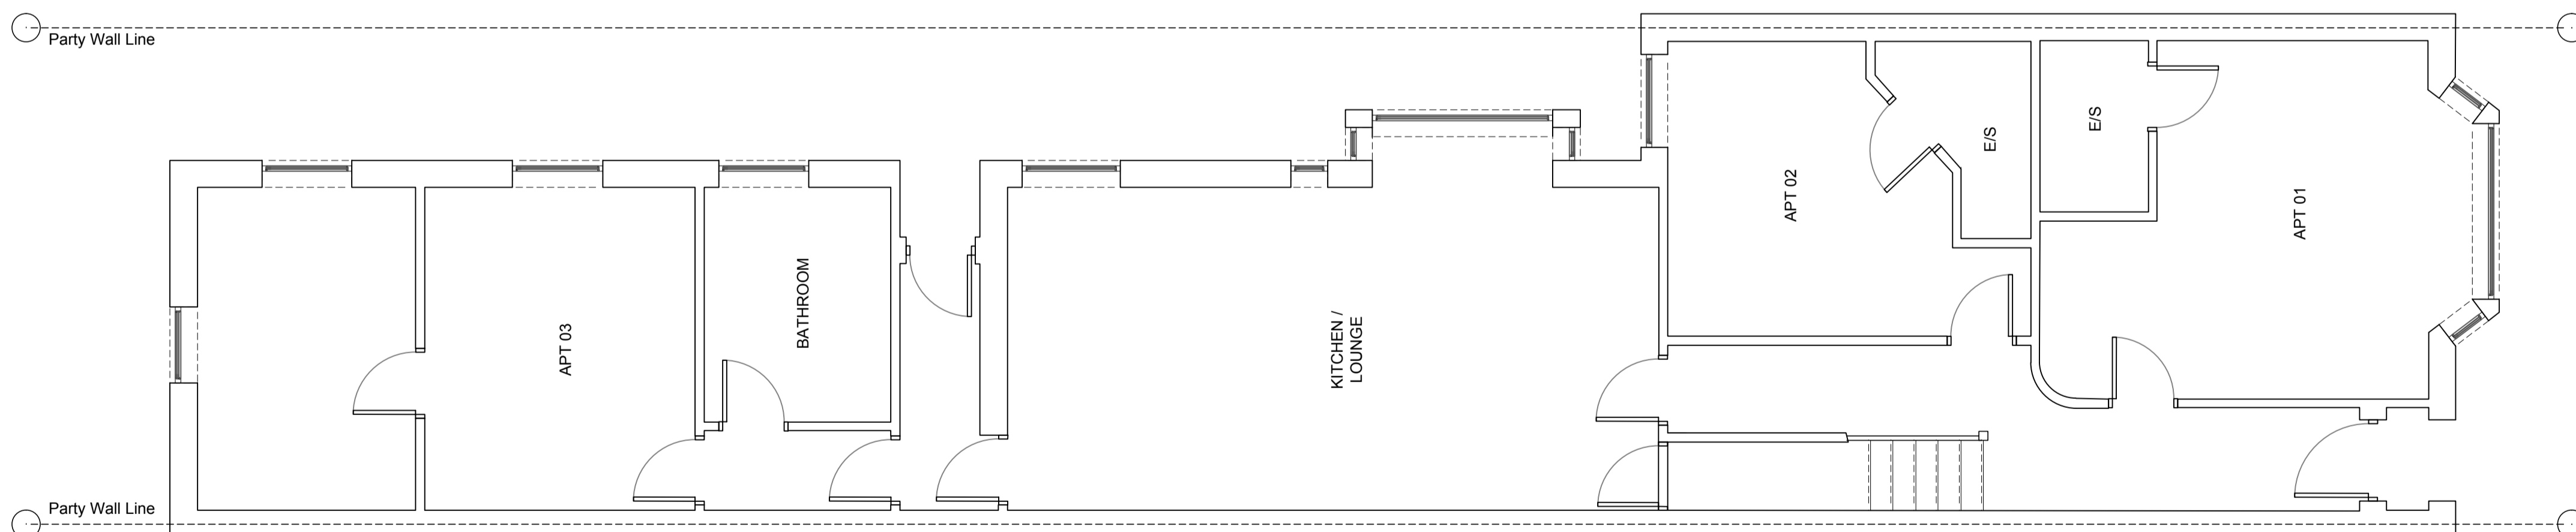

**Existing Ground GA Floor Plan**  
Scale 1:50 @ A1

Bath Street Frontage



**WOOLRICH HUNTER**  
architecture & planning

Rev / Date	Details
A / 01.03.23	*****
A / 01.03.23	*****

**WOOLRICH HUNTER**  
2B The Boskins • Church Road • Tarleton • Preston • PR4 6UP  
t: 01772 500 244 • www.woolrich-hunter.co.uk  
Practice regulated by RIBA & CIAT  
Do not scale from this drawing. All dimensions must be checked and verified before preparing production drawings or commencing works. This drawing and its design is the copyright of Woolrich Hunter and may not be reproduced in any form whatsoever without their prior express written consent.

**For  
Comment**

A1	Client:	Premium Living
	Job No:	23.008
	Drawing Title:	Existing GA Floor Plans
	Drawing No:	PL04 Rev: **
	Scale:	As Shown
	Date:	Jun '23
	By / Check:	*****