





FRONT ELEVATION AS PROPOSED @ 1:50

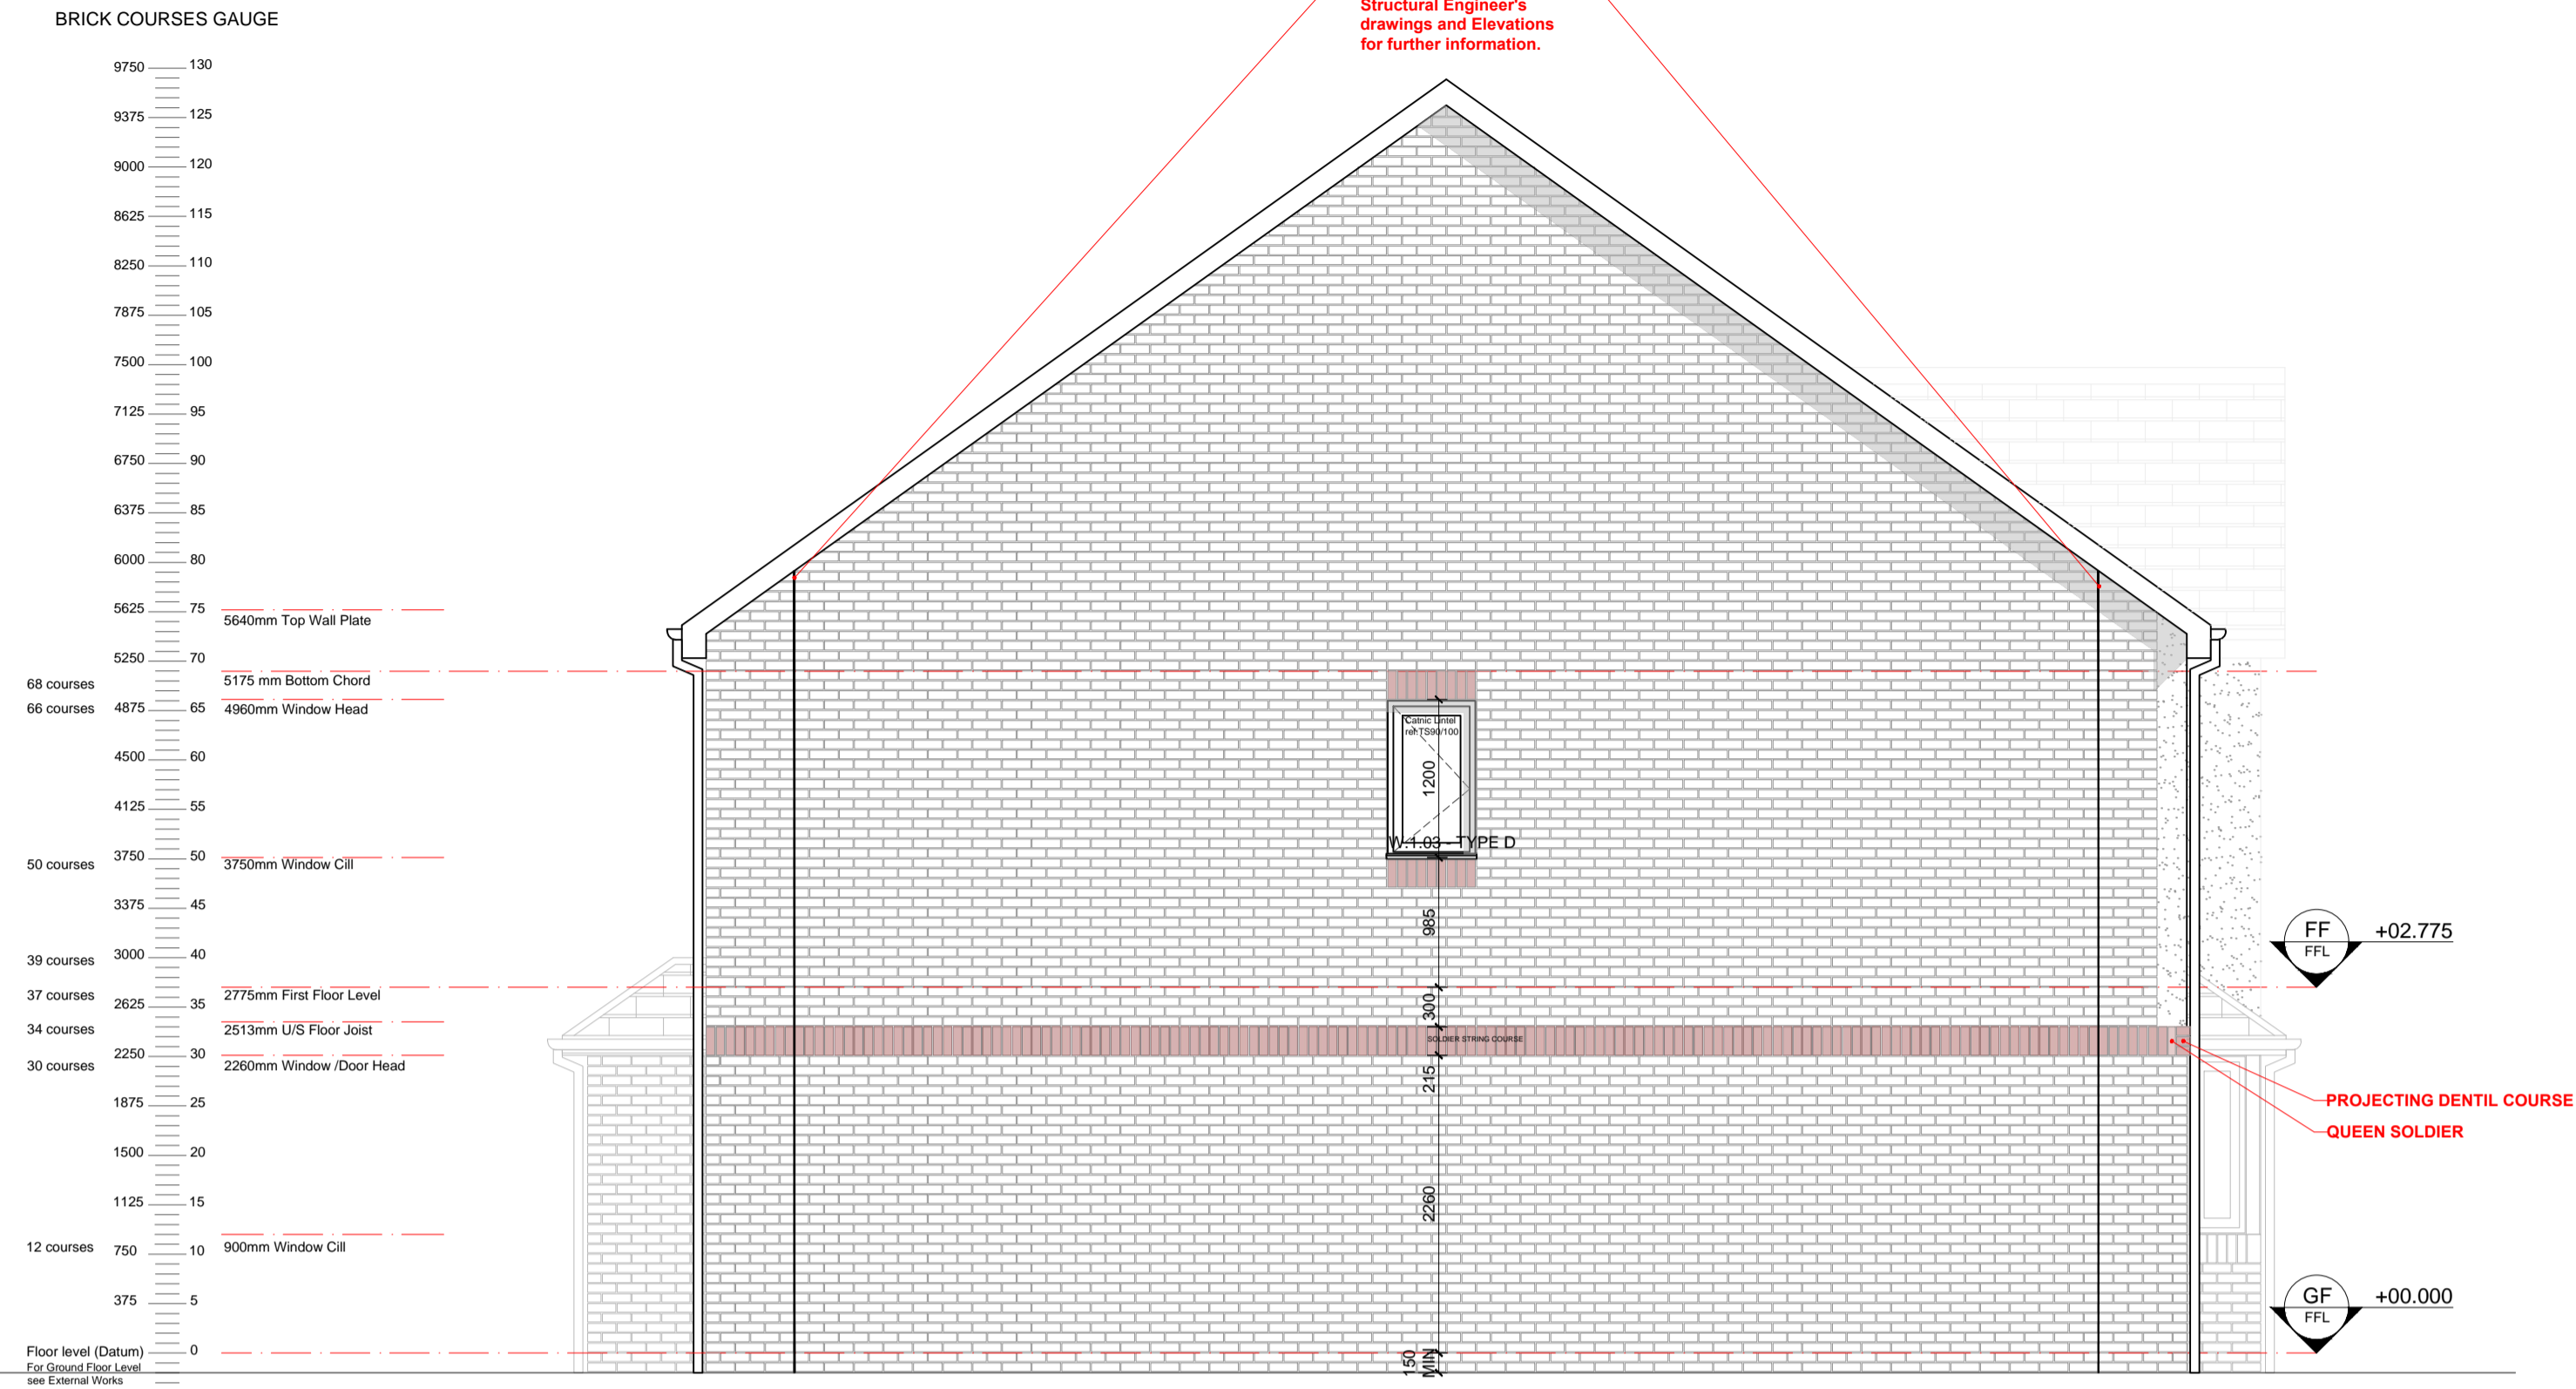


SIDE ELEVATION AS PROPOSED @ 1:50



REAR ELEVATION AS PROPOSED @ 1:50

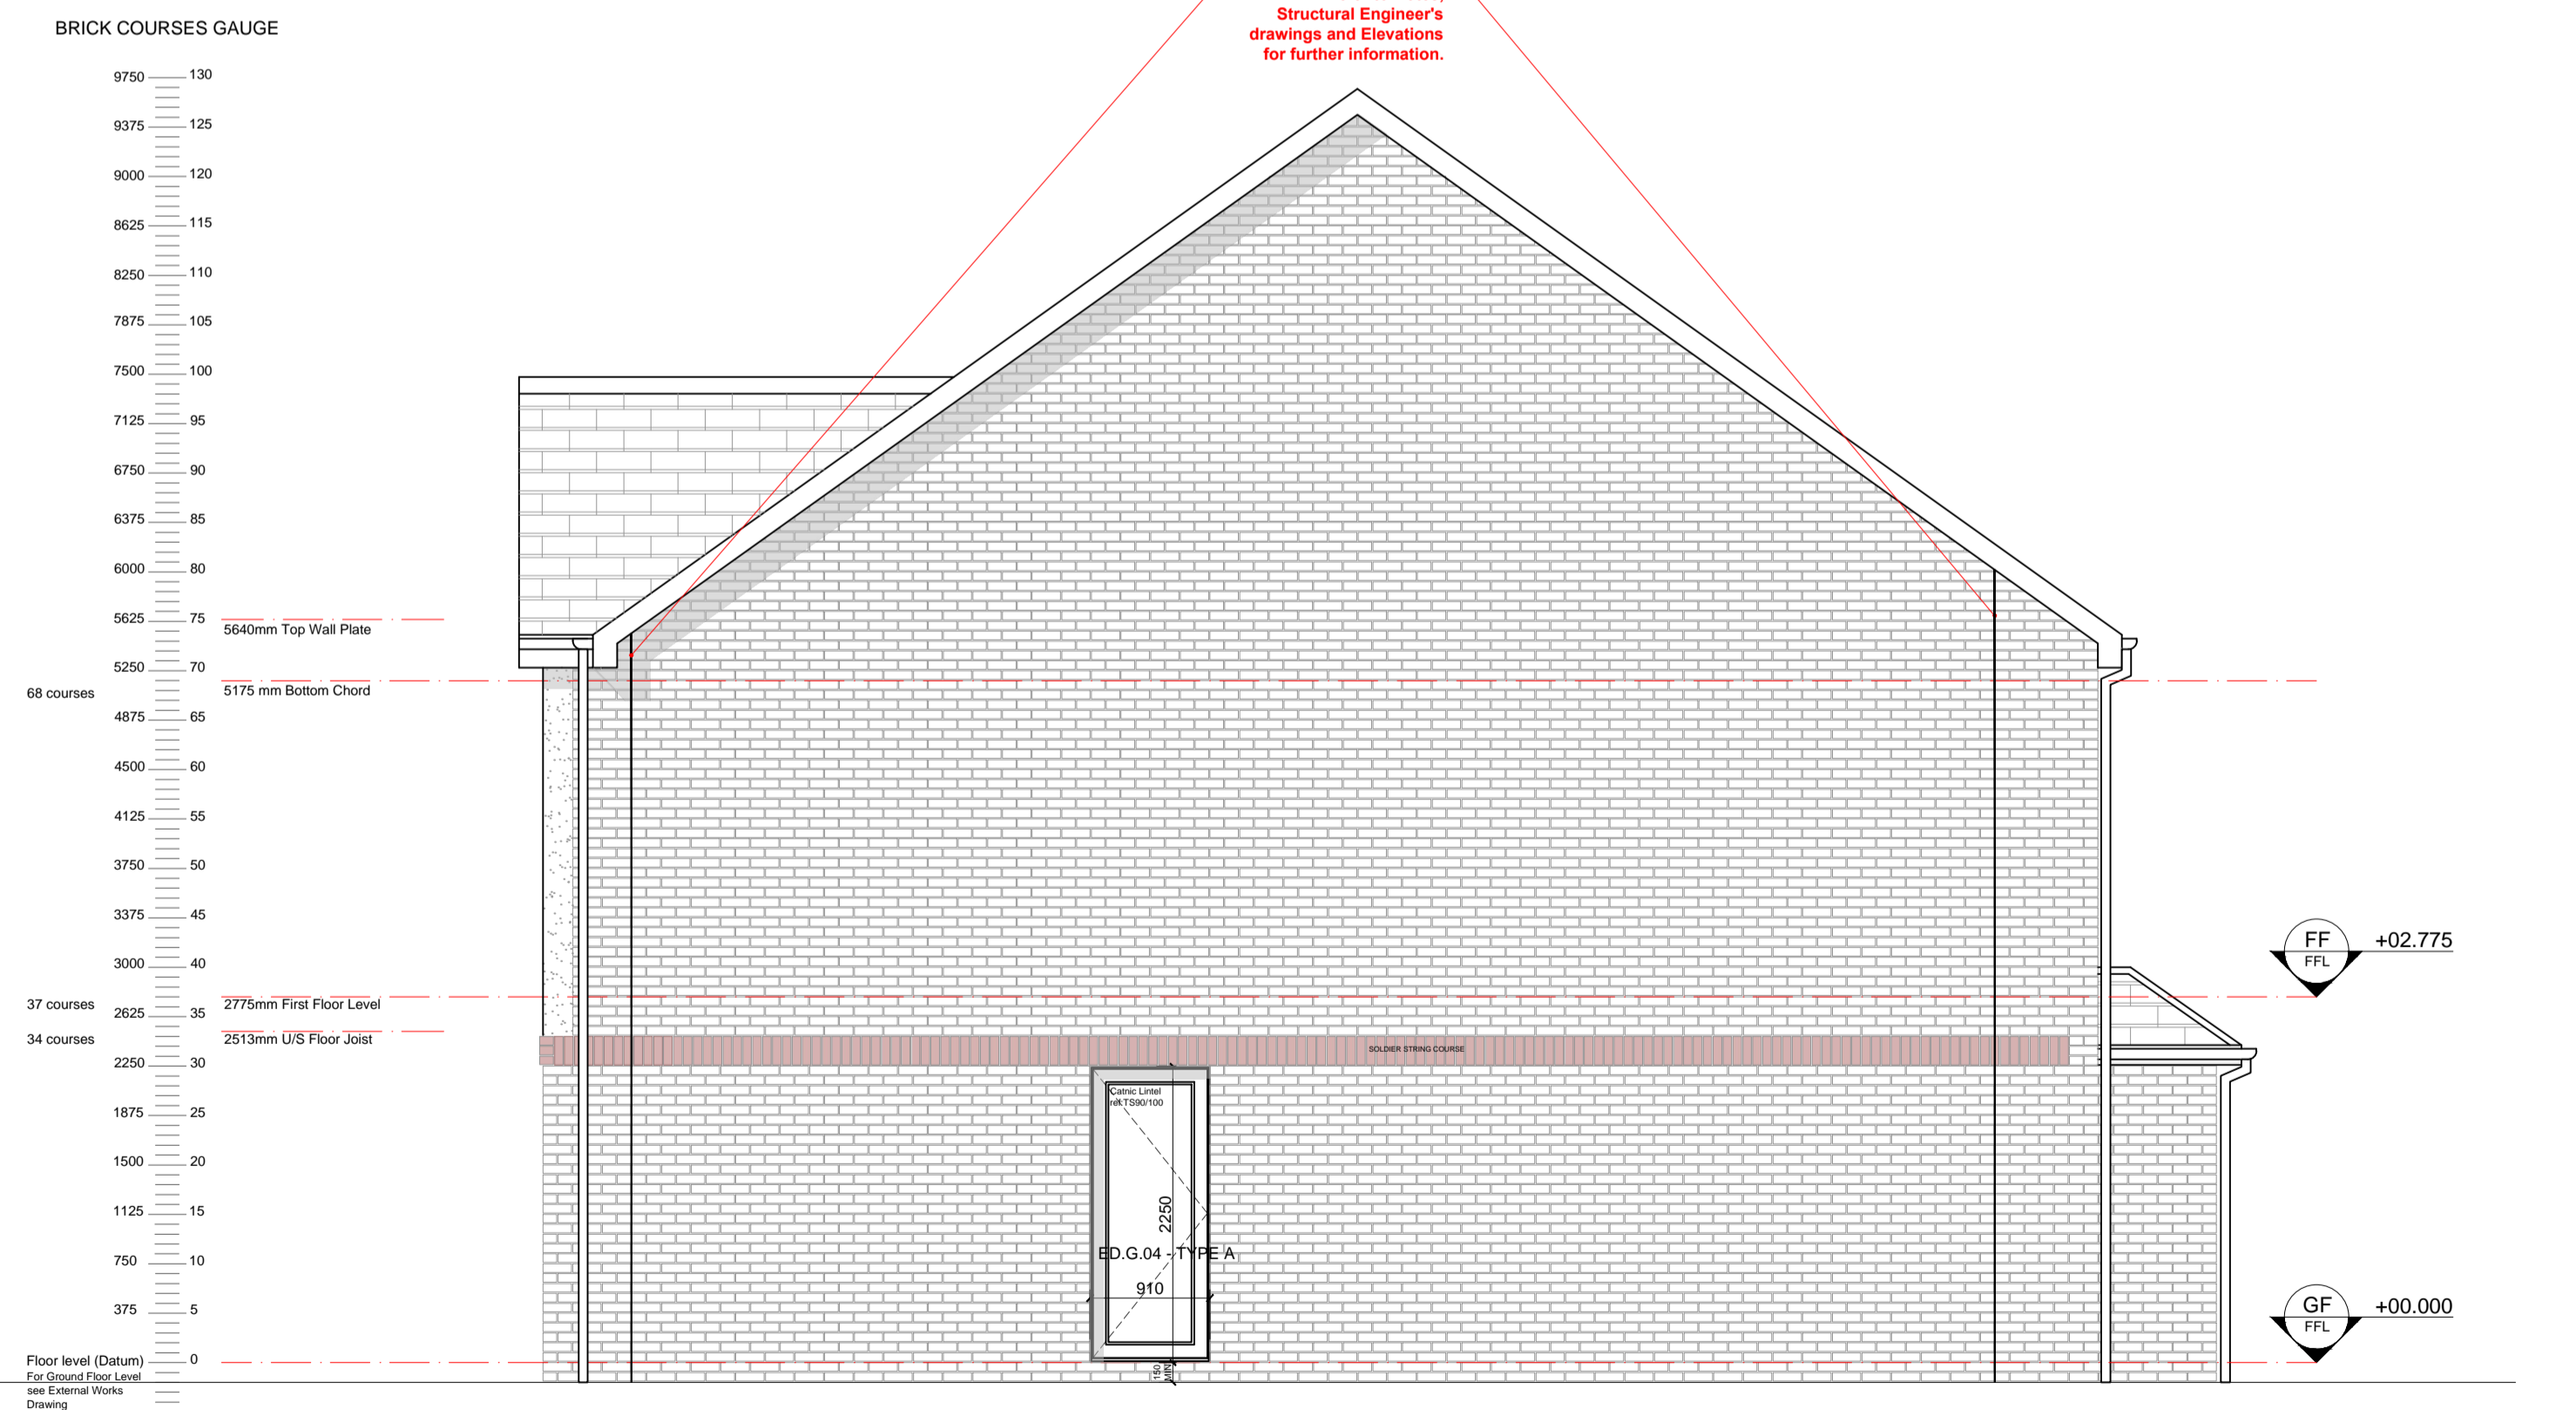

SIDE ELEVATION AS PROPOSED @ 1:50

 

| | |
|----------------|-------------------------------|
| Job Title: | THE RAMBLERS |
| Purpose: | BREGS - NEW BUILD |
| Client: | TT COMMUNITY SOLUTIONS LTD. |
| Date: | NOV 23 |
| Drawing Title: | GA ELEVATIONS - PLOT 1, 3 & 5 |
| Drawn By: | MJY |
| Checked By: | MJY |
| Scale: | 1:50 |
| Paper Size: | A1 |
| Job Number: | 22.002 |
| Draw No: | AL(102) |
| Rev: | C |