






FRONT ELEVATION AS PROPOSED @ 1:50

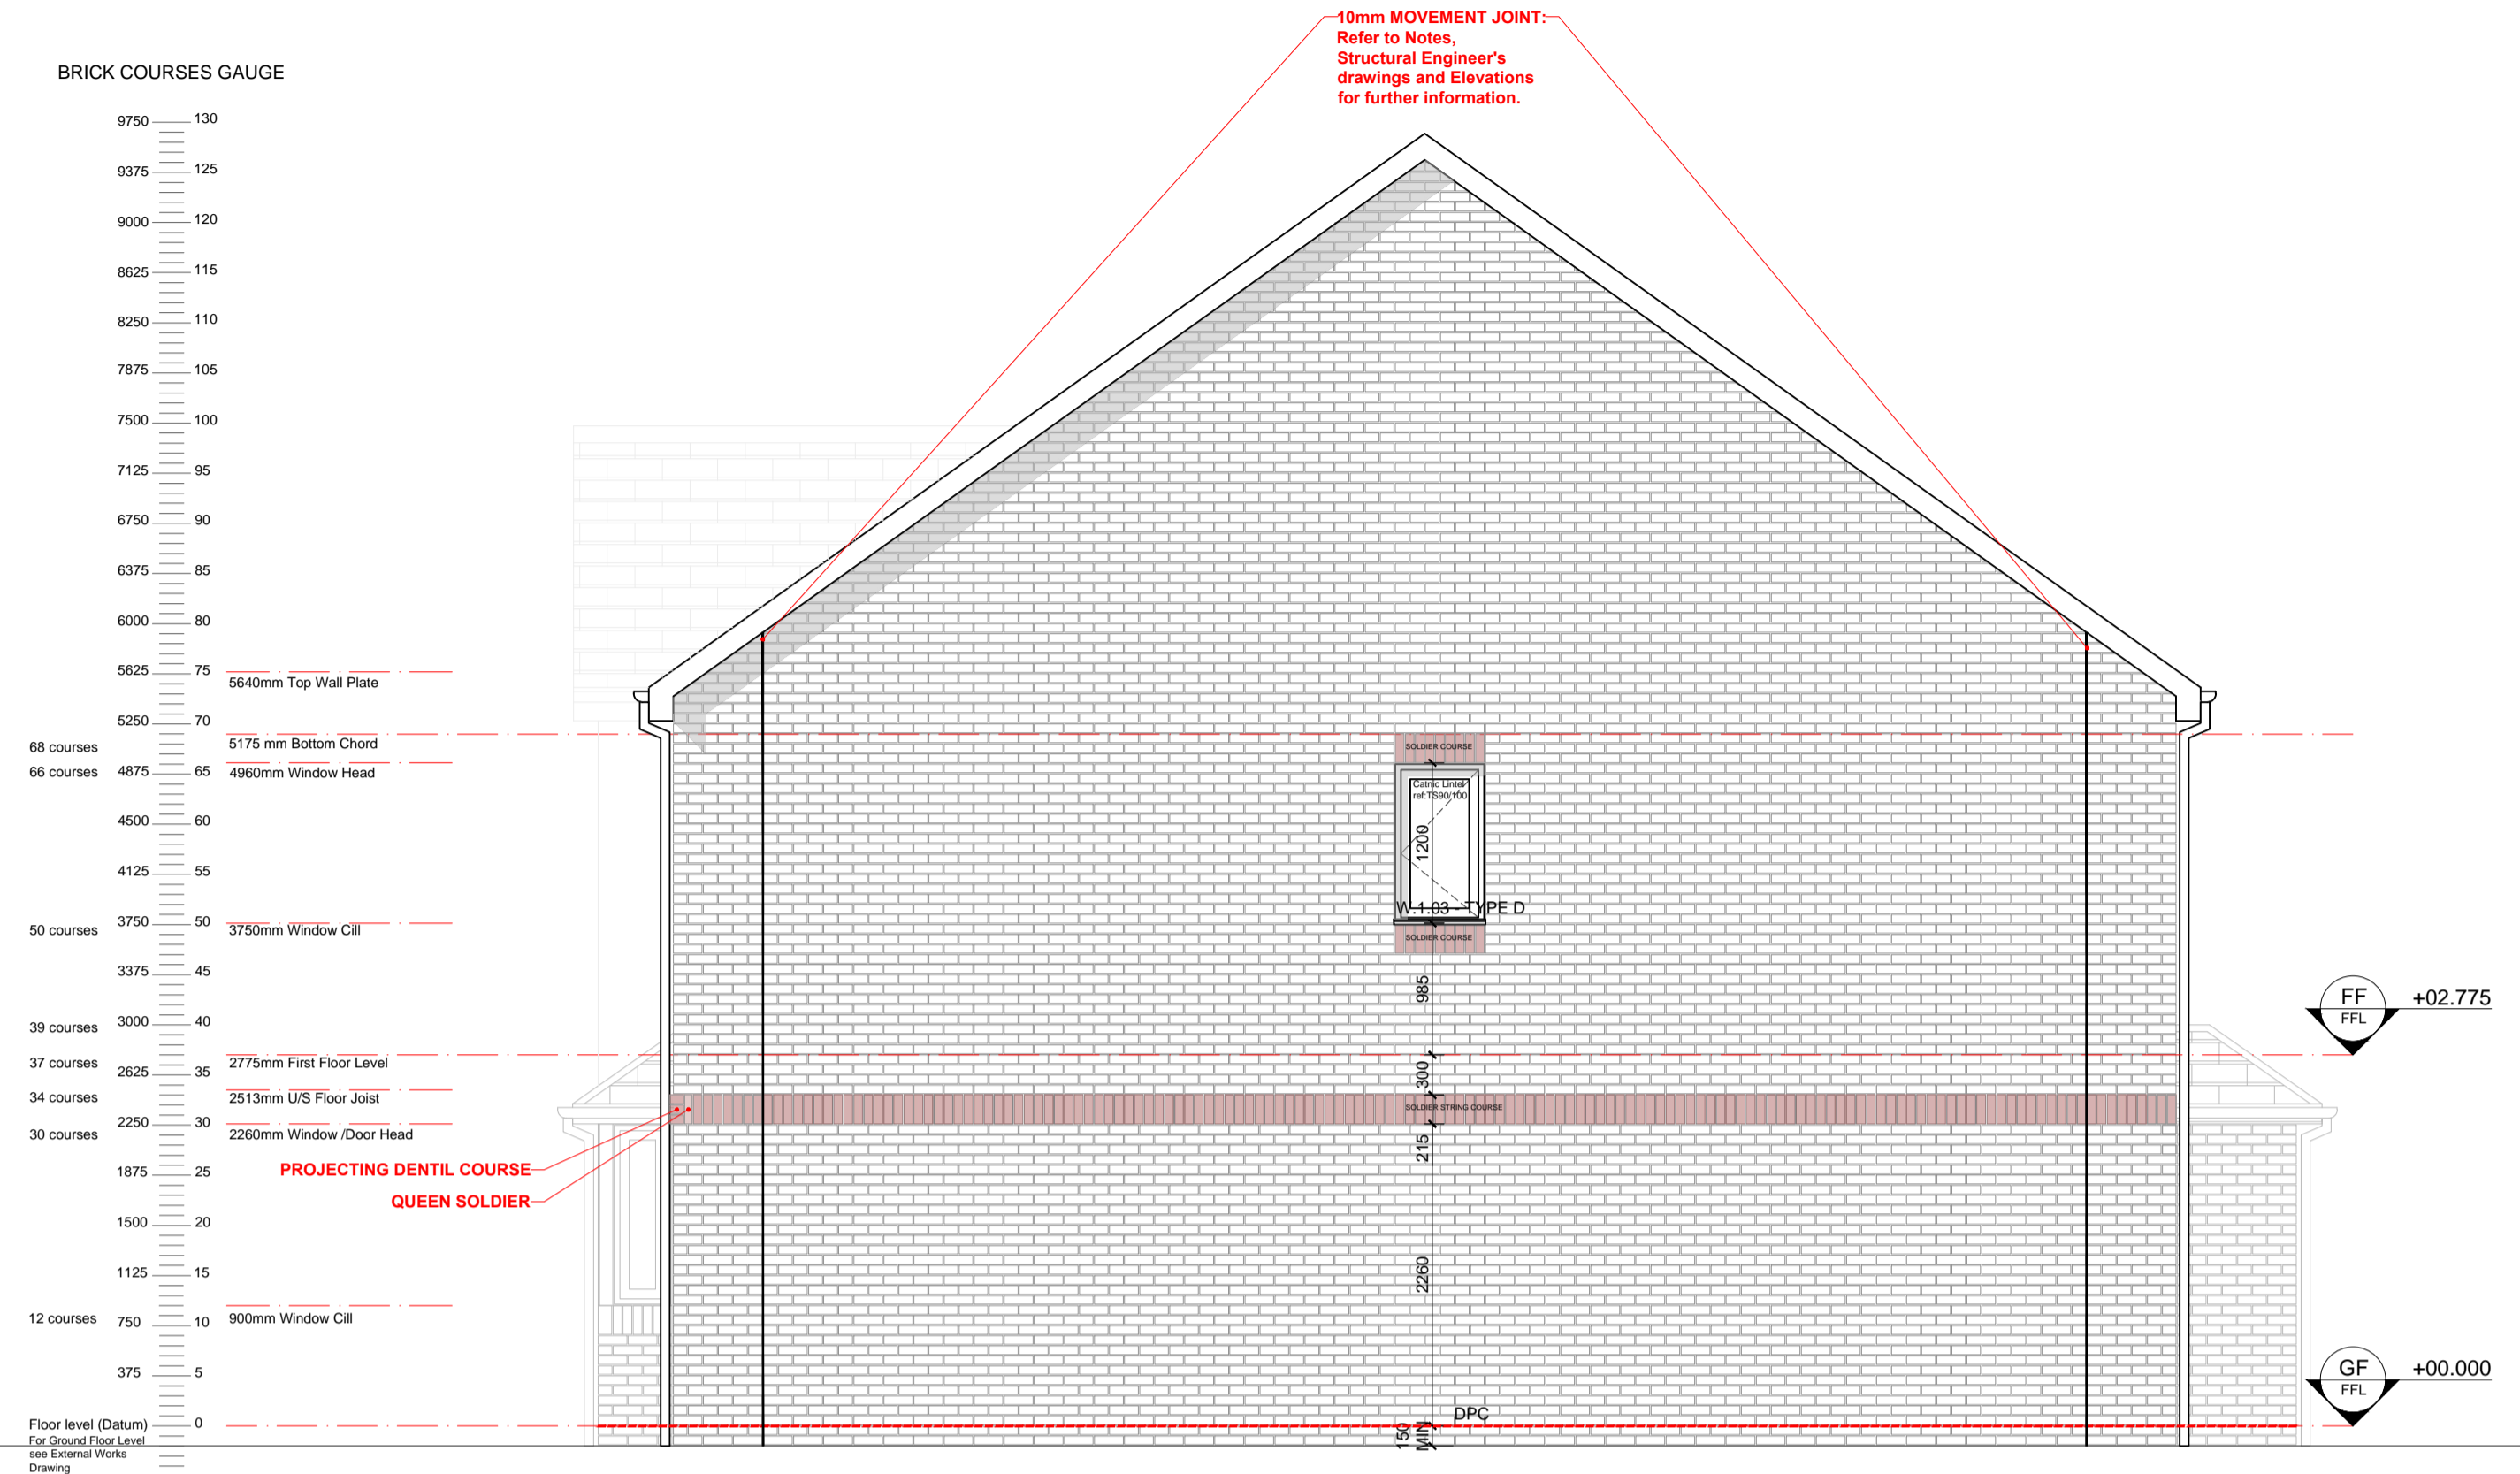


SIDE ELEVATION AS PROPOSED @ 1:50

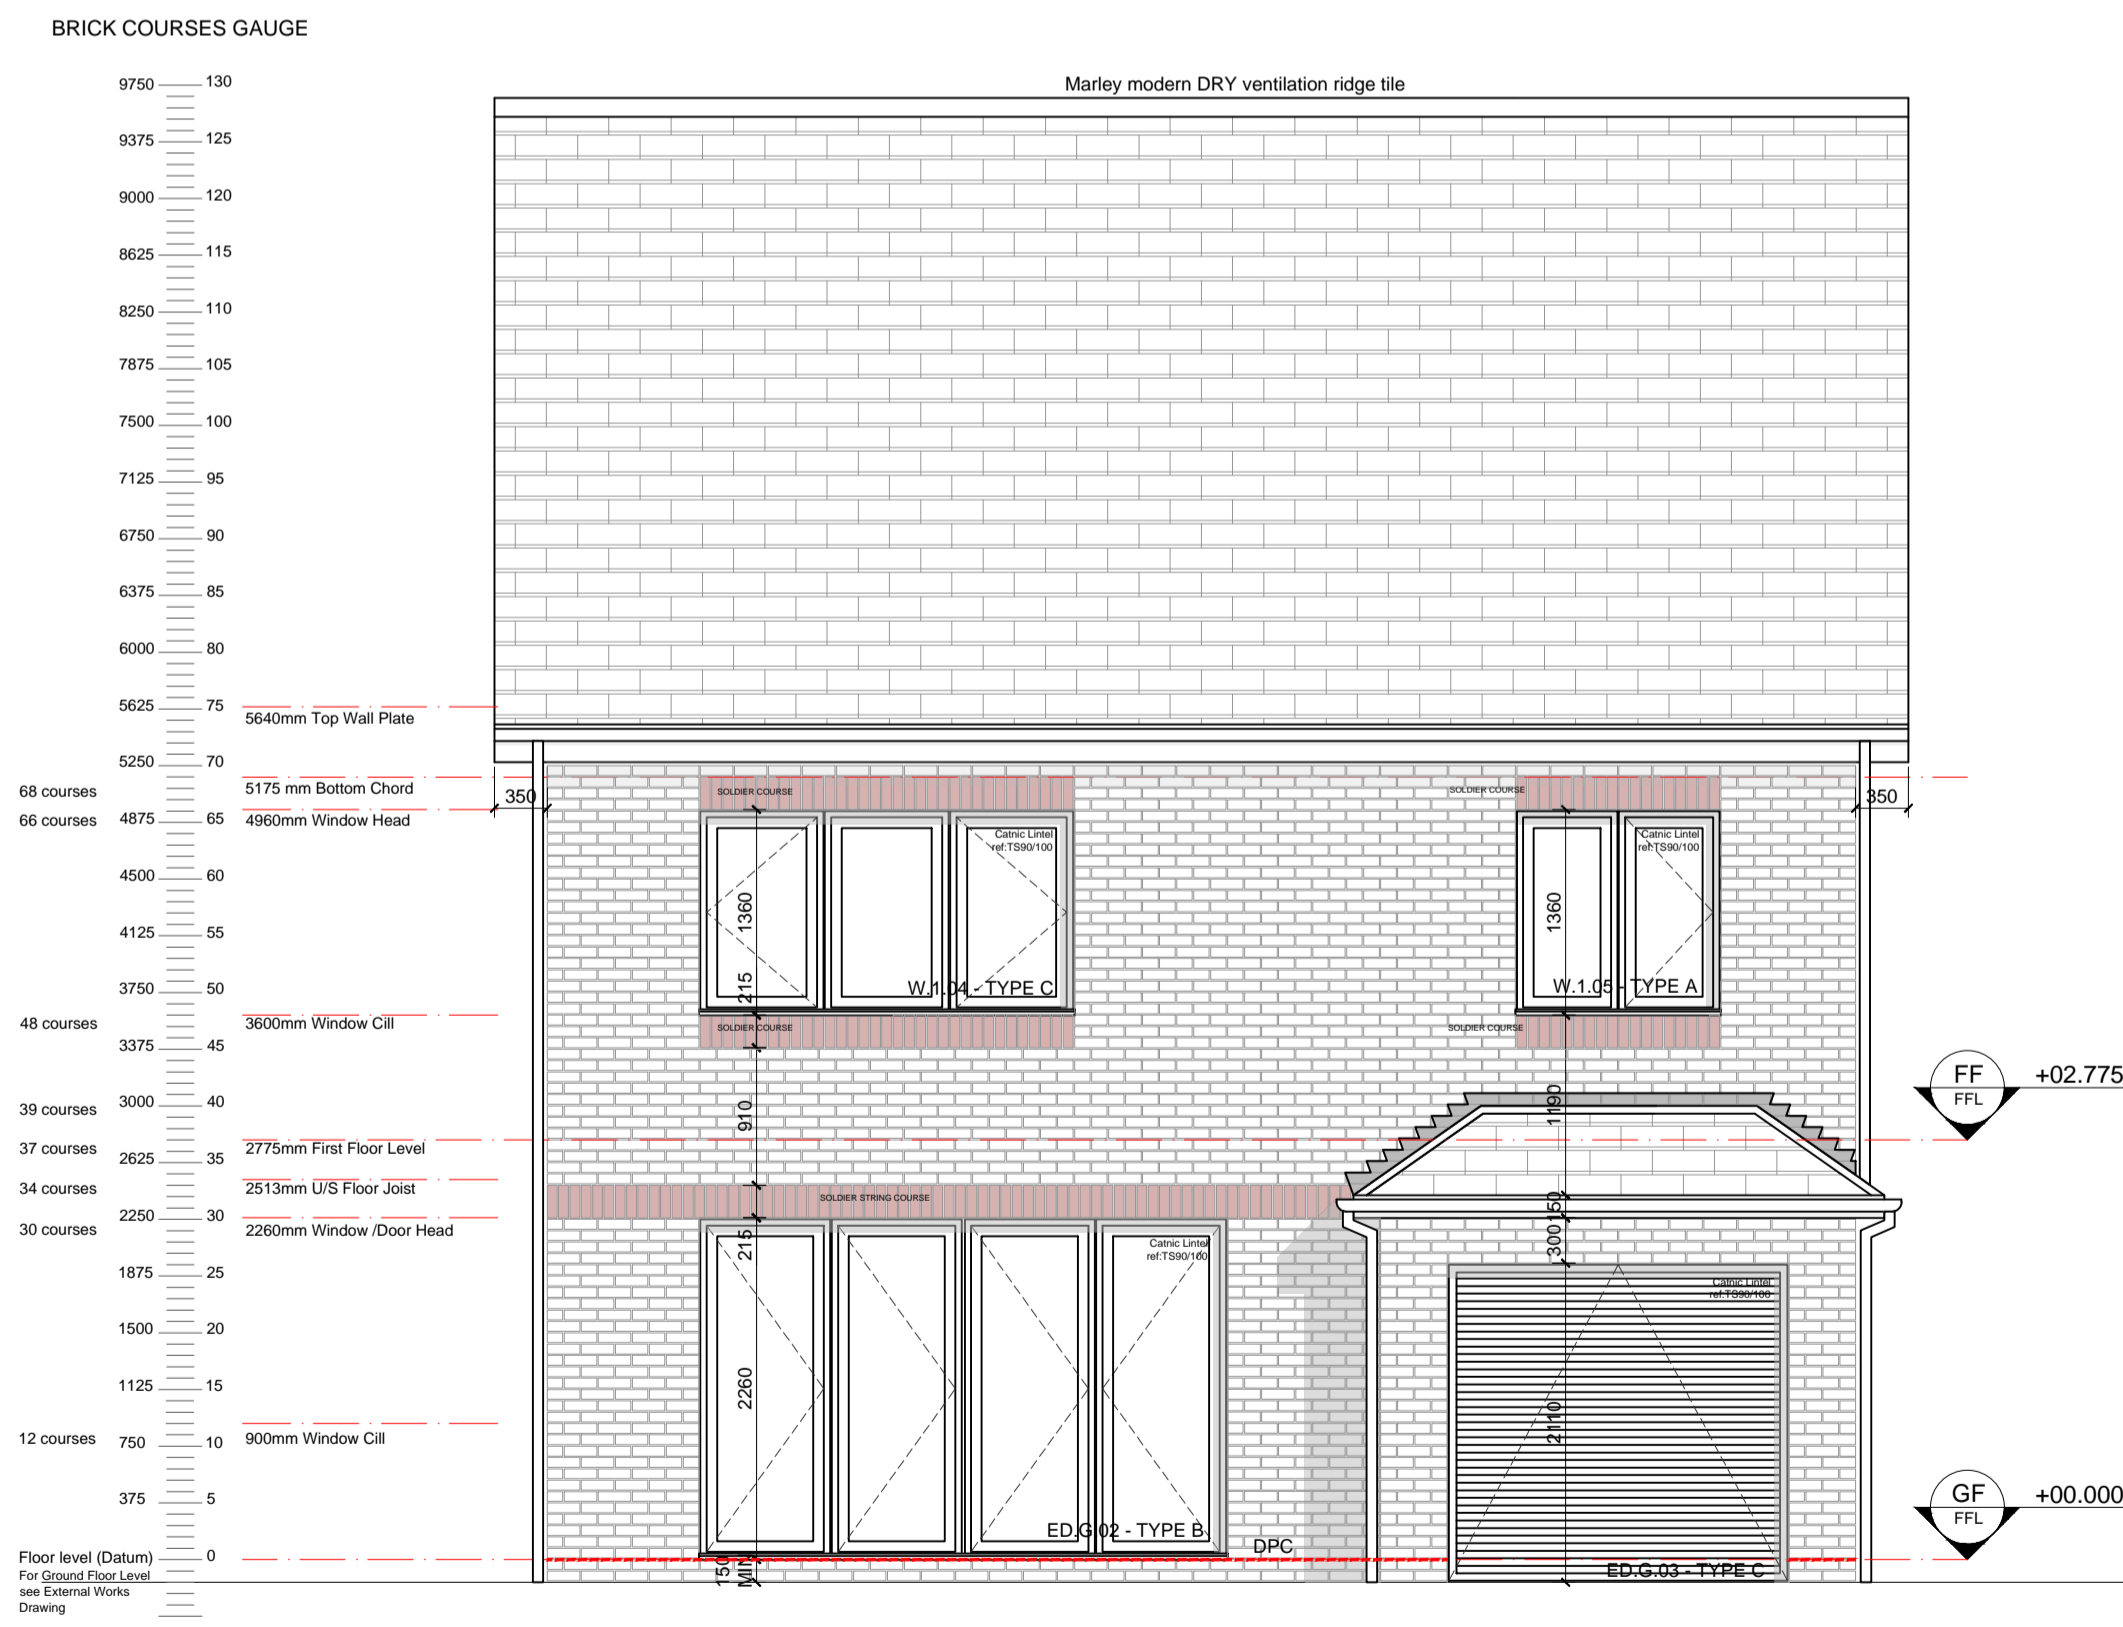

REAR ELEVATION AS PROPOSED @ 1:50

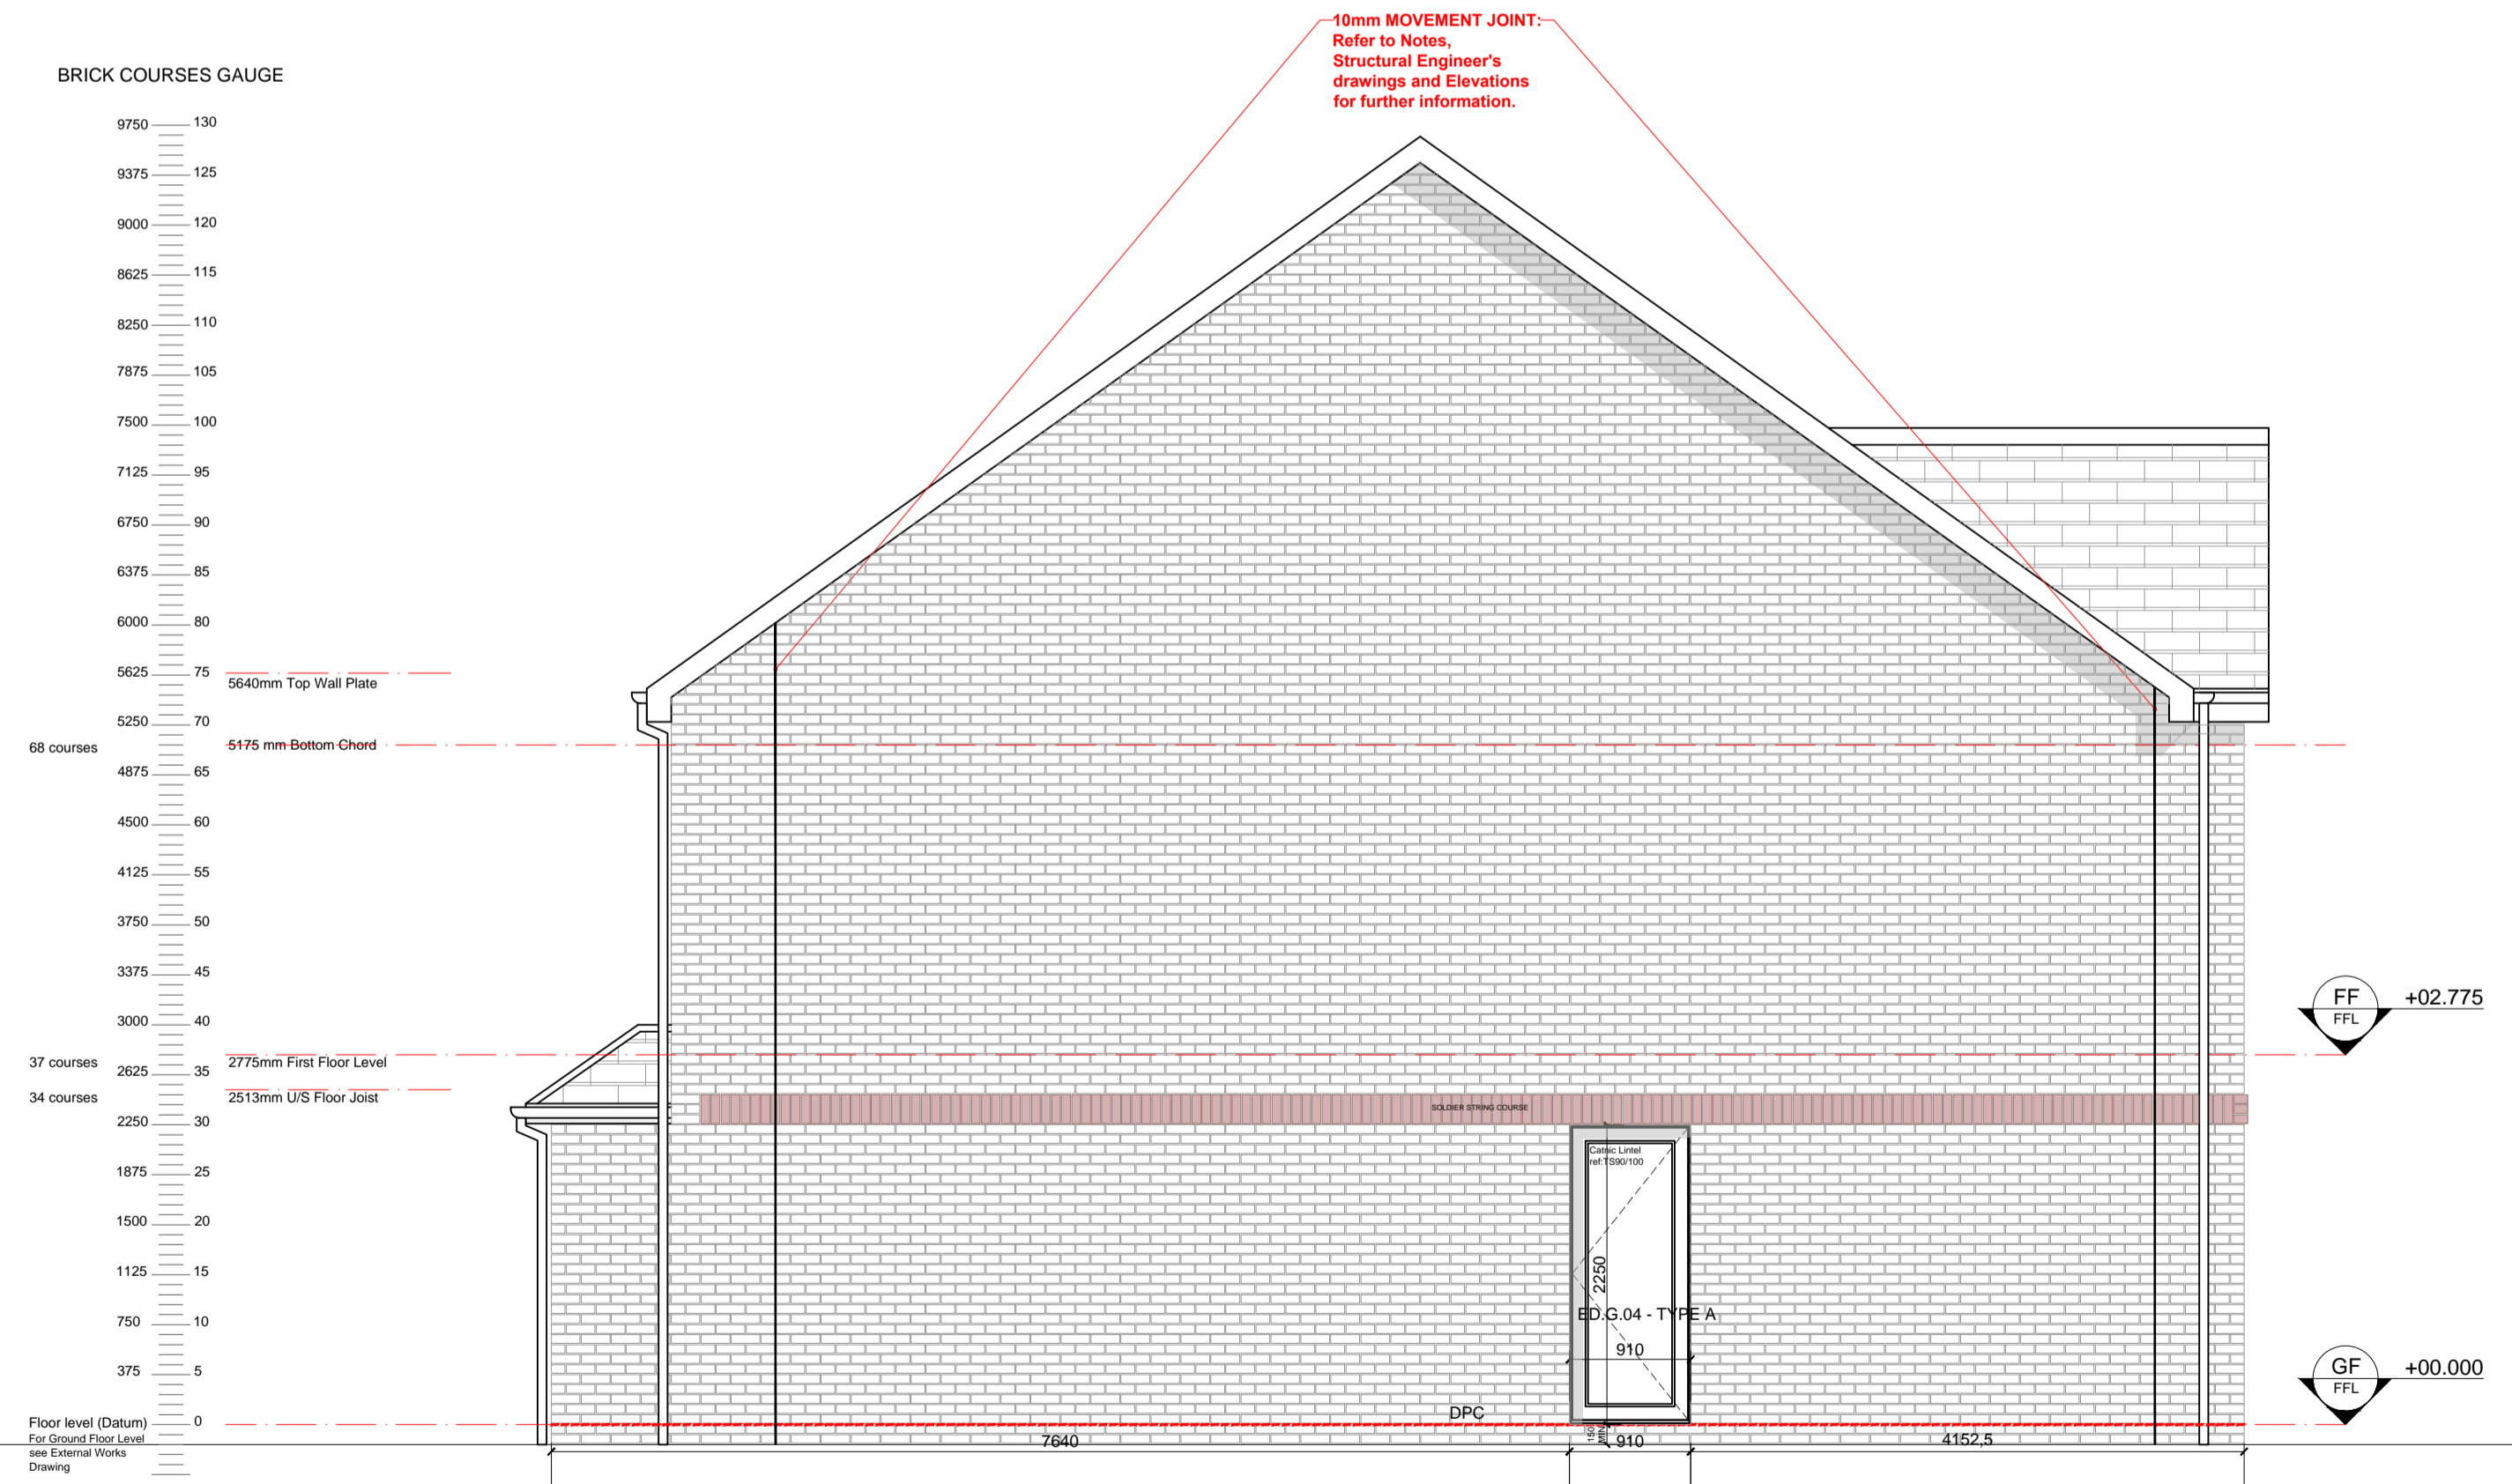

SIDE ELEVATION AS PROPOSED @ 1:50

 

Job Title:	THE RAMBLERS
Purpose:	BREGS - NEW BUILD
Client:	TT COMMUNITY SOLUTIONS LTD.
Date:	NOV 23
Drawing Title:	GA ELEVATIONS - PLOT 2, 4 & 6
Drawn By:	MJY
Checked By:	MJY
Scale:	1:50
Paper Size:	A1
Job Number:	22.002
Draw No.:	AL(103)
Rev:	C