




Only scale for planning purposes. If in doubt, ask.
 This drawing is the property of Thomas Robinson
 Architects and must not be copied, reproduced or
 disclosed other than for the purposes of this project.

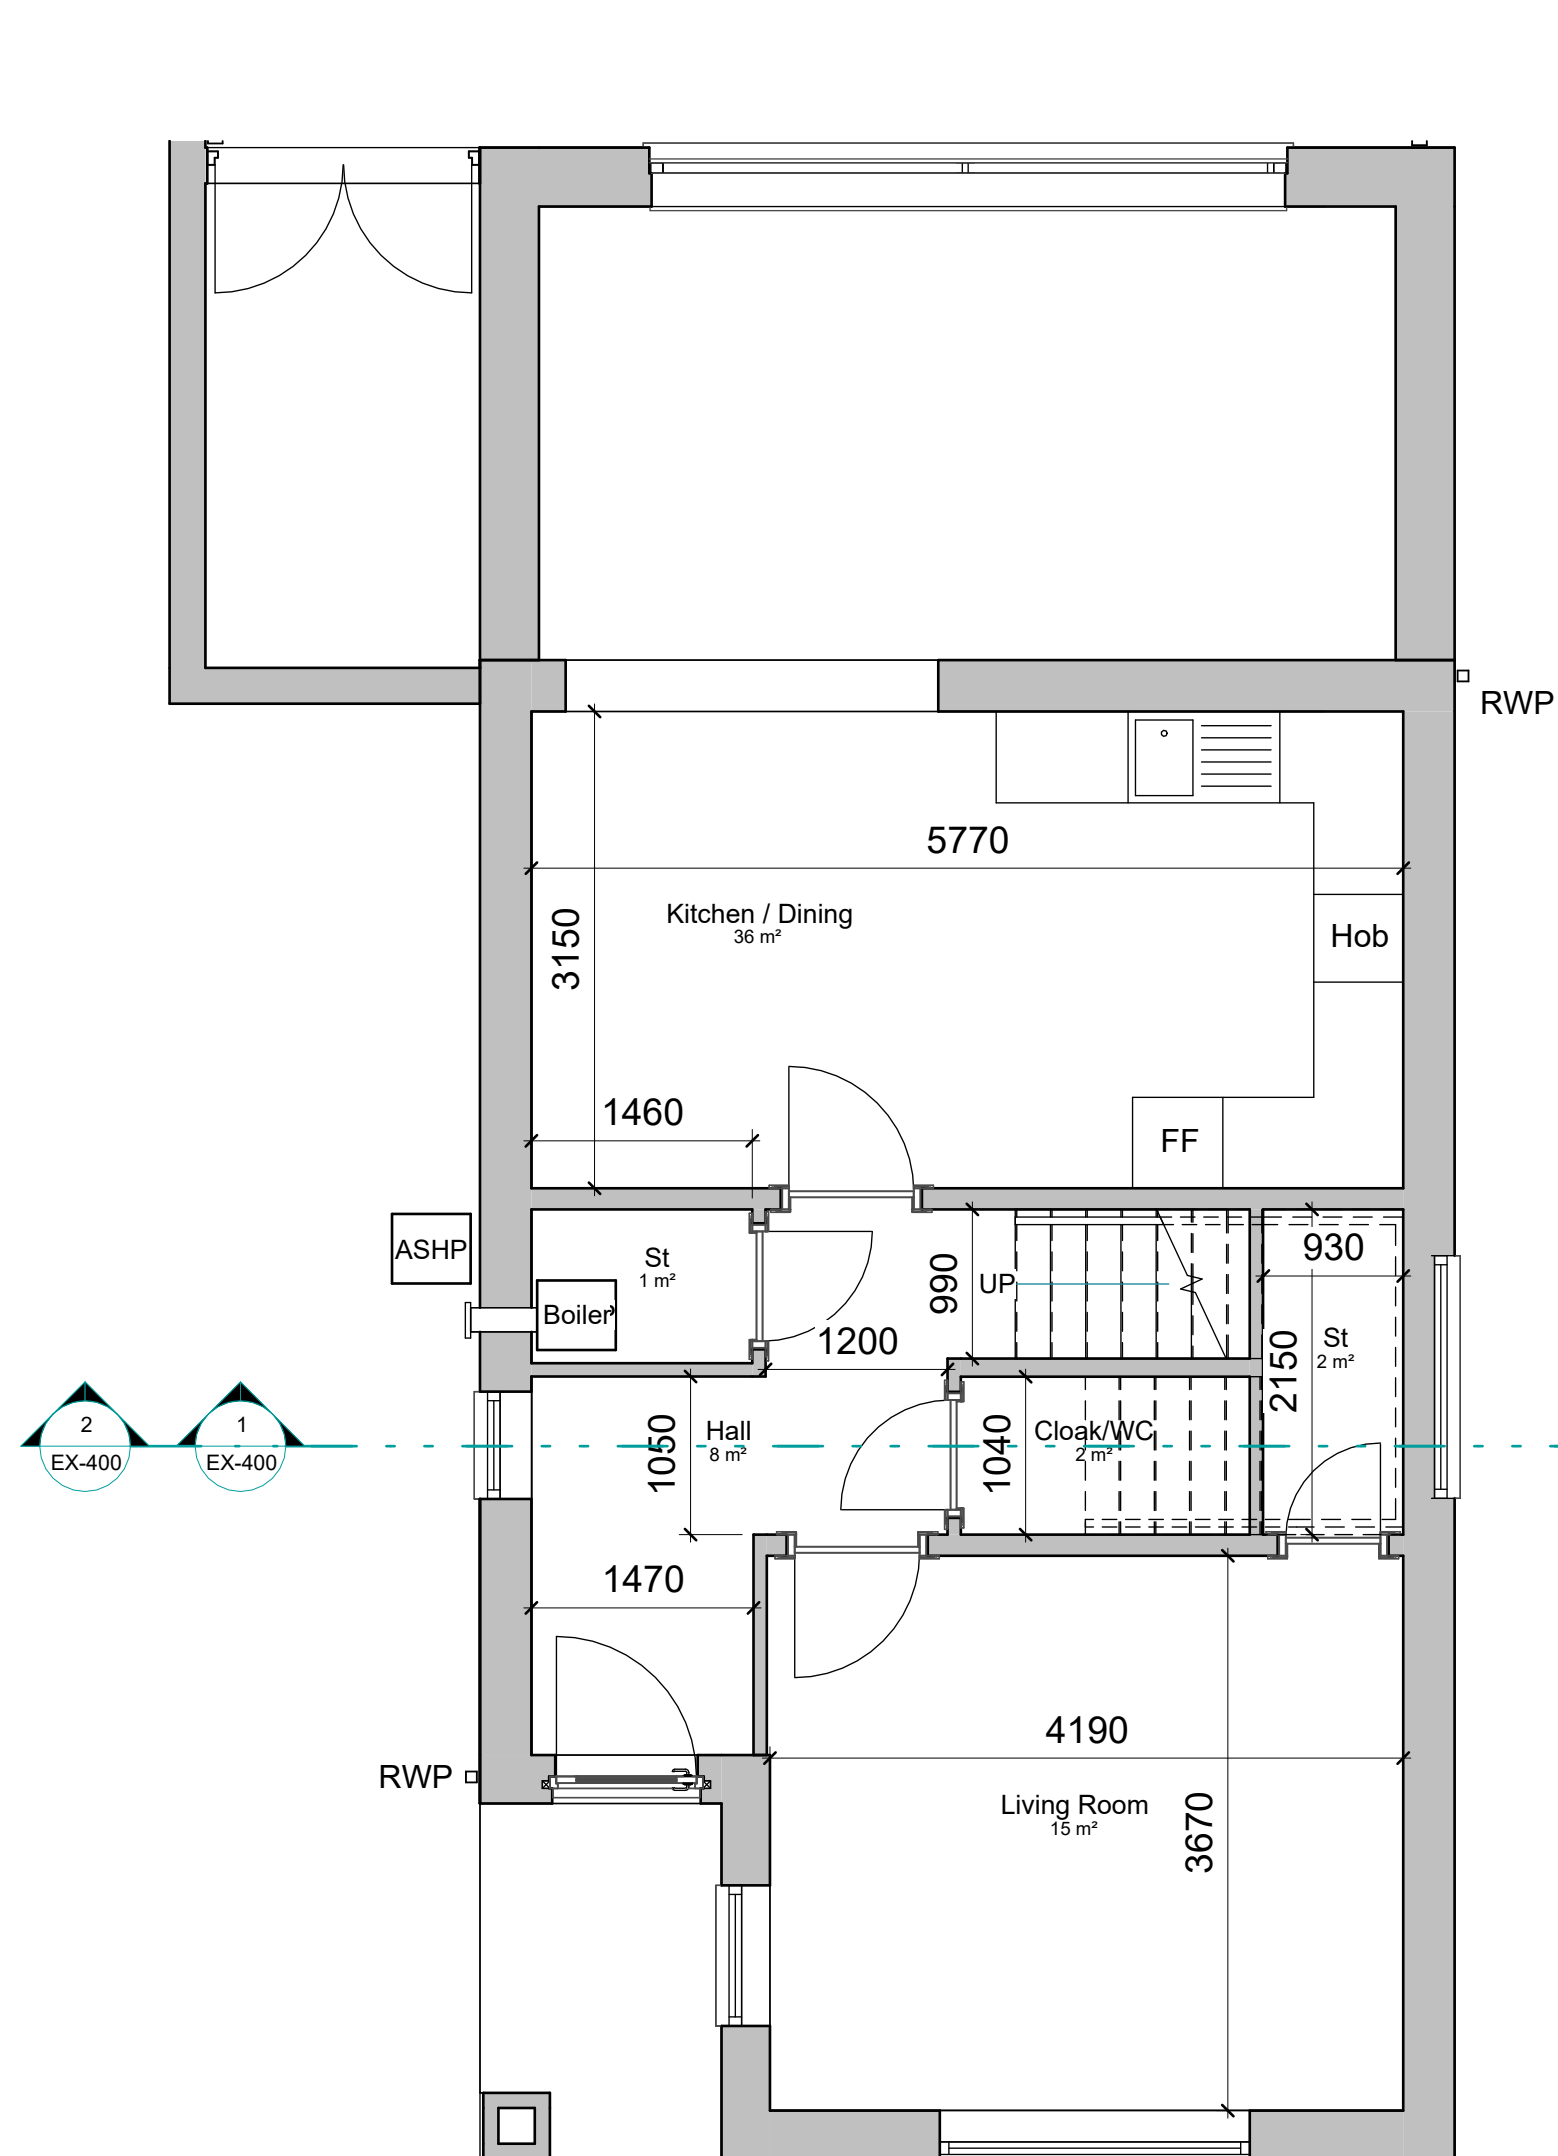

1 Existing - Ground floor
 1 : 50

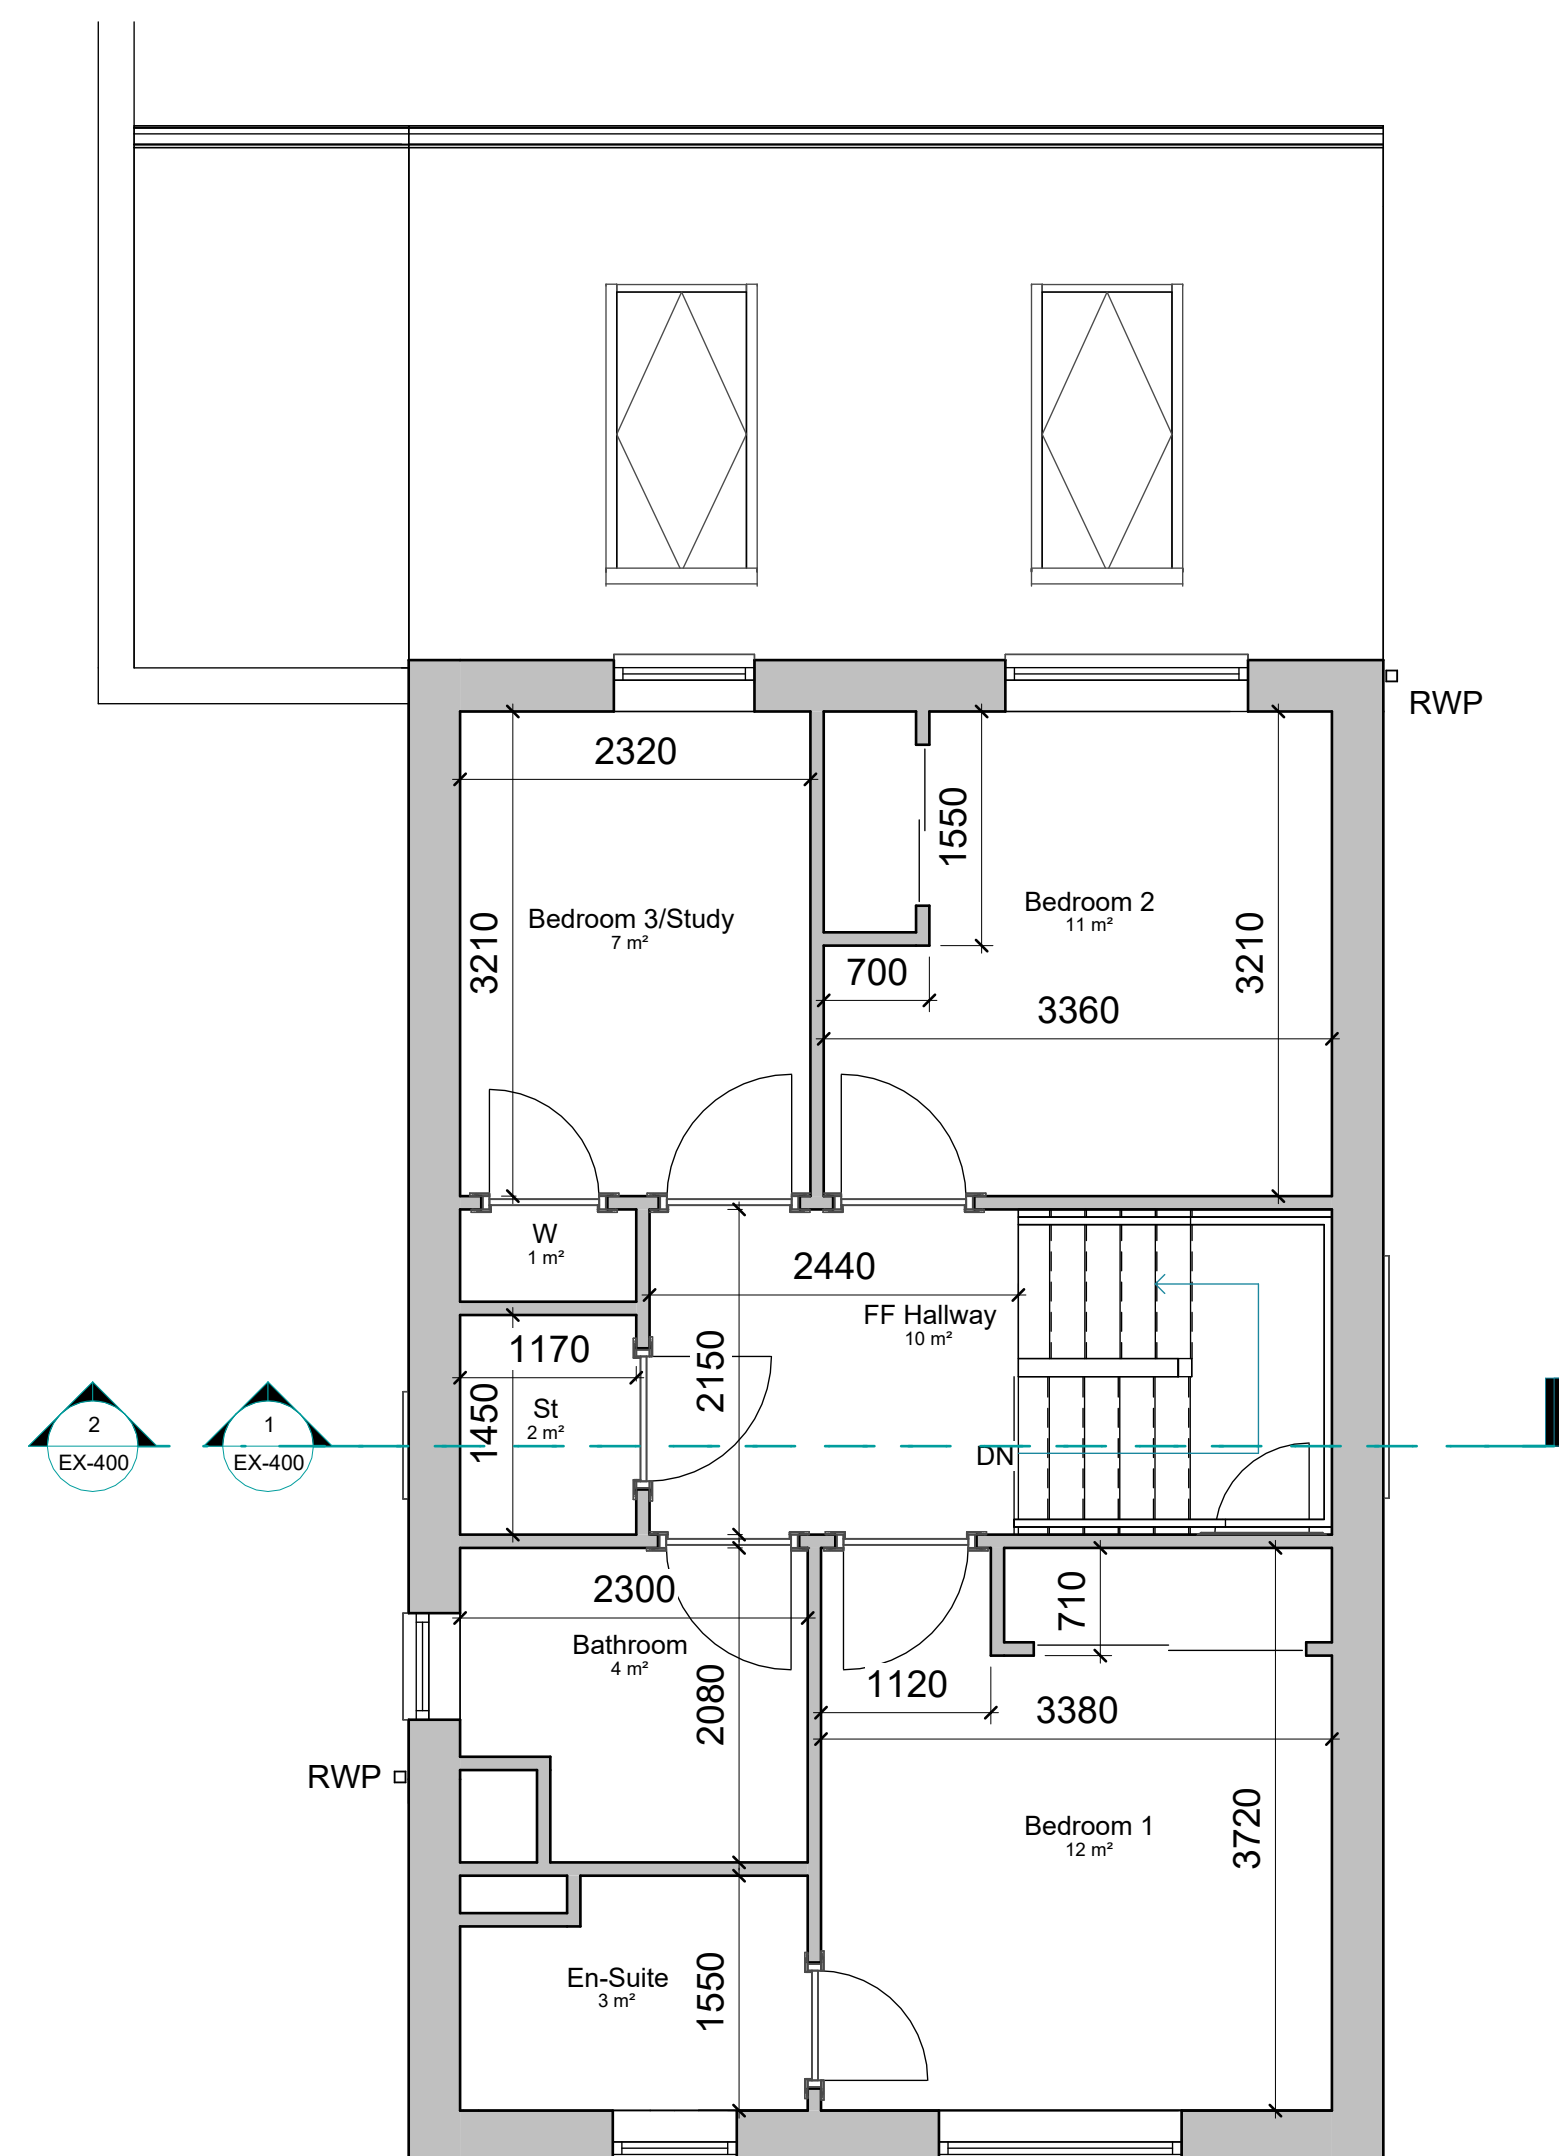

2 Existing - First floor
 1 : 50

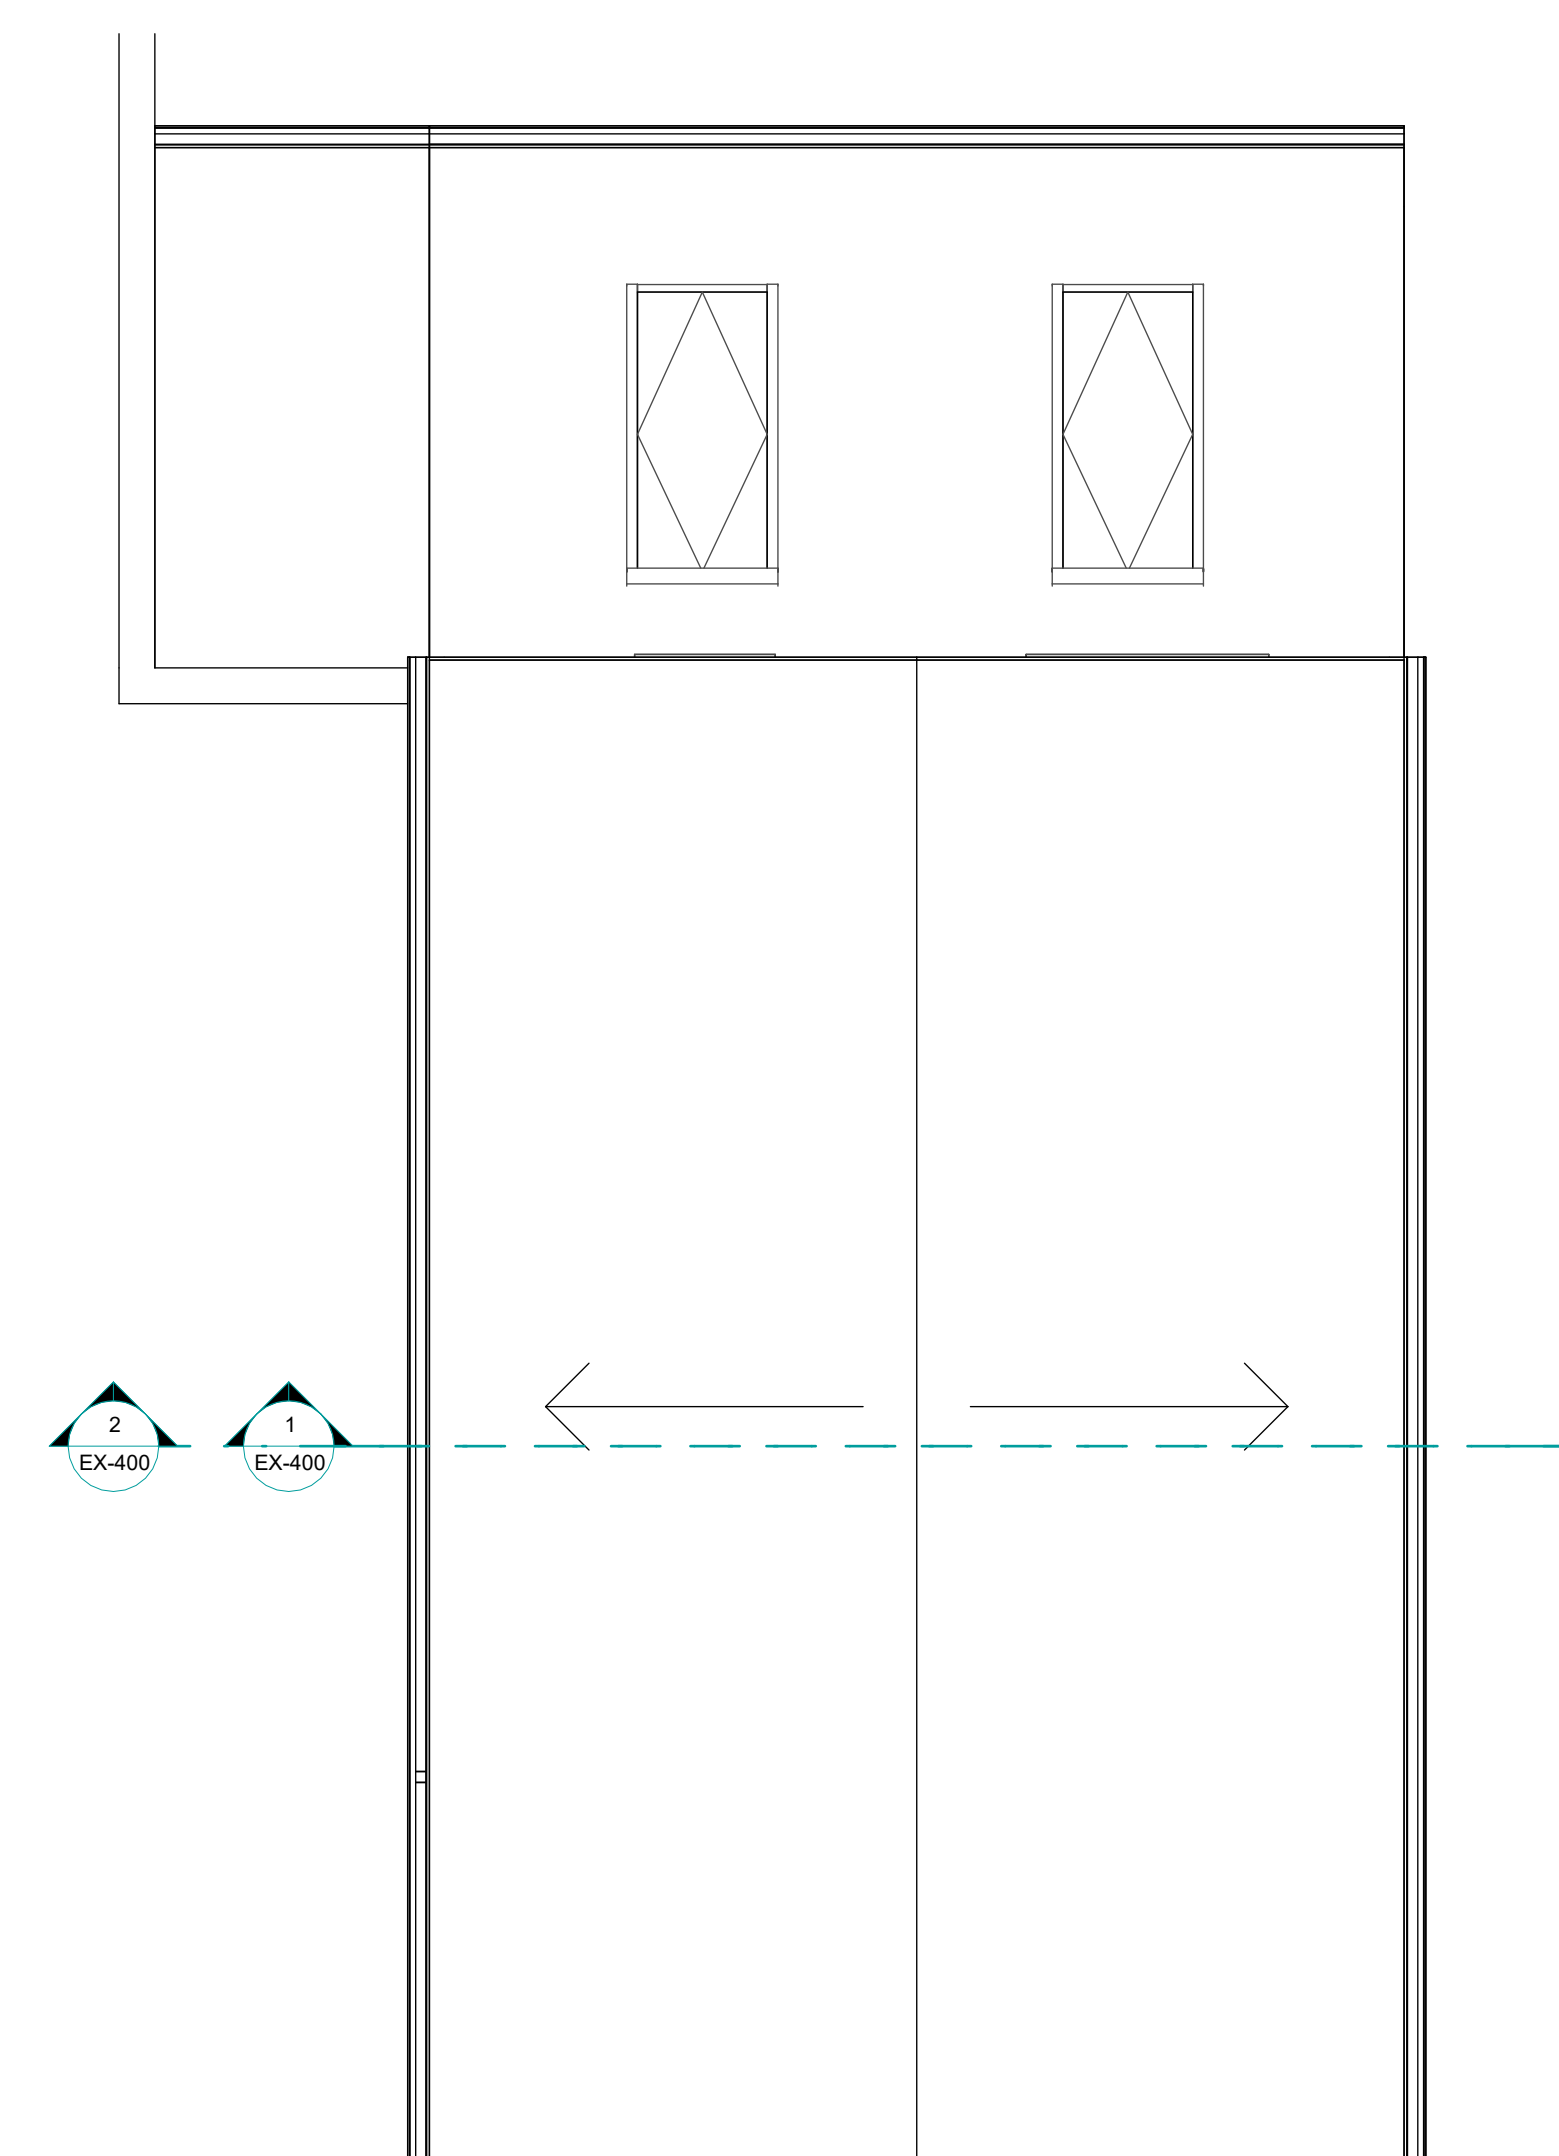

3 Existing - Roof Plan
 1 : 50

REV	DESCRIPTION	DATE
	PURPOSE OF ISSUE	
	PLANNING	
	THOMAS ROBINSON	
	 ARCHITECTS ©	
	THE RED HOUSE, CROFTAMIE, GLASGOW, G63 0EU	
	TEL 01360 661144	
	email: mail@thomasrobinsonarchitects.co.uk	
	www.thomasrobinsonarchitects.co.uk	
	JOB TITLE	
	Aitken St Extension	
	DRAWING TITLE	
	Existing Floor Plans	
	SCALE (@ A1)	1 : 50
PROJECT NO:	DRAWING NO:	REV
0965	EX-300	