




**EXISTING SITE PLAN
SCALE 1:200**

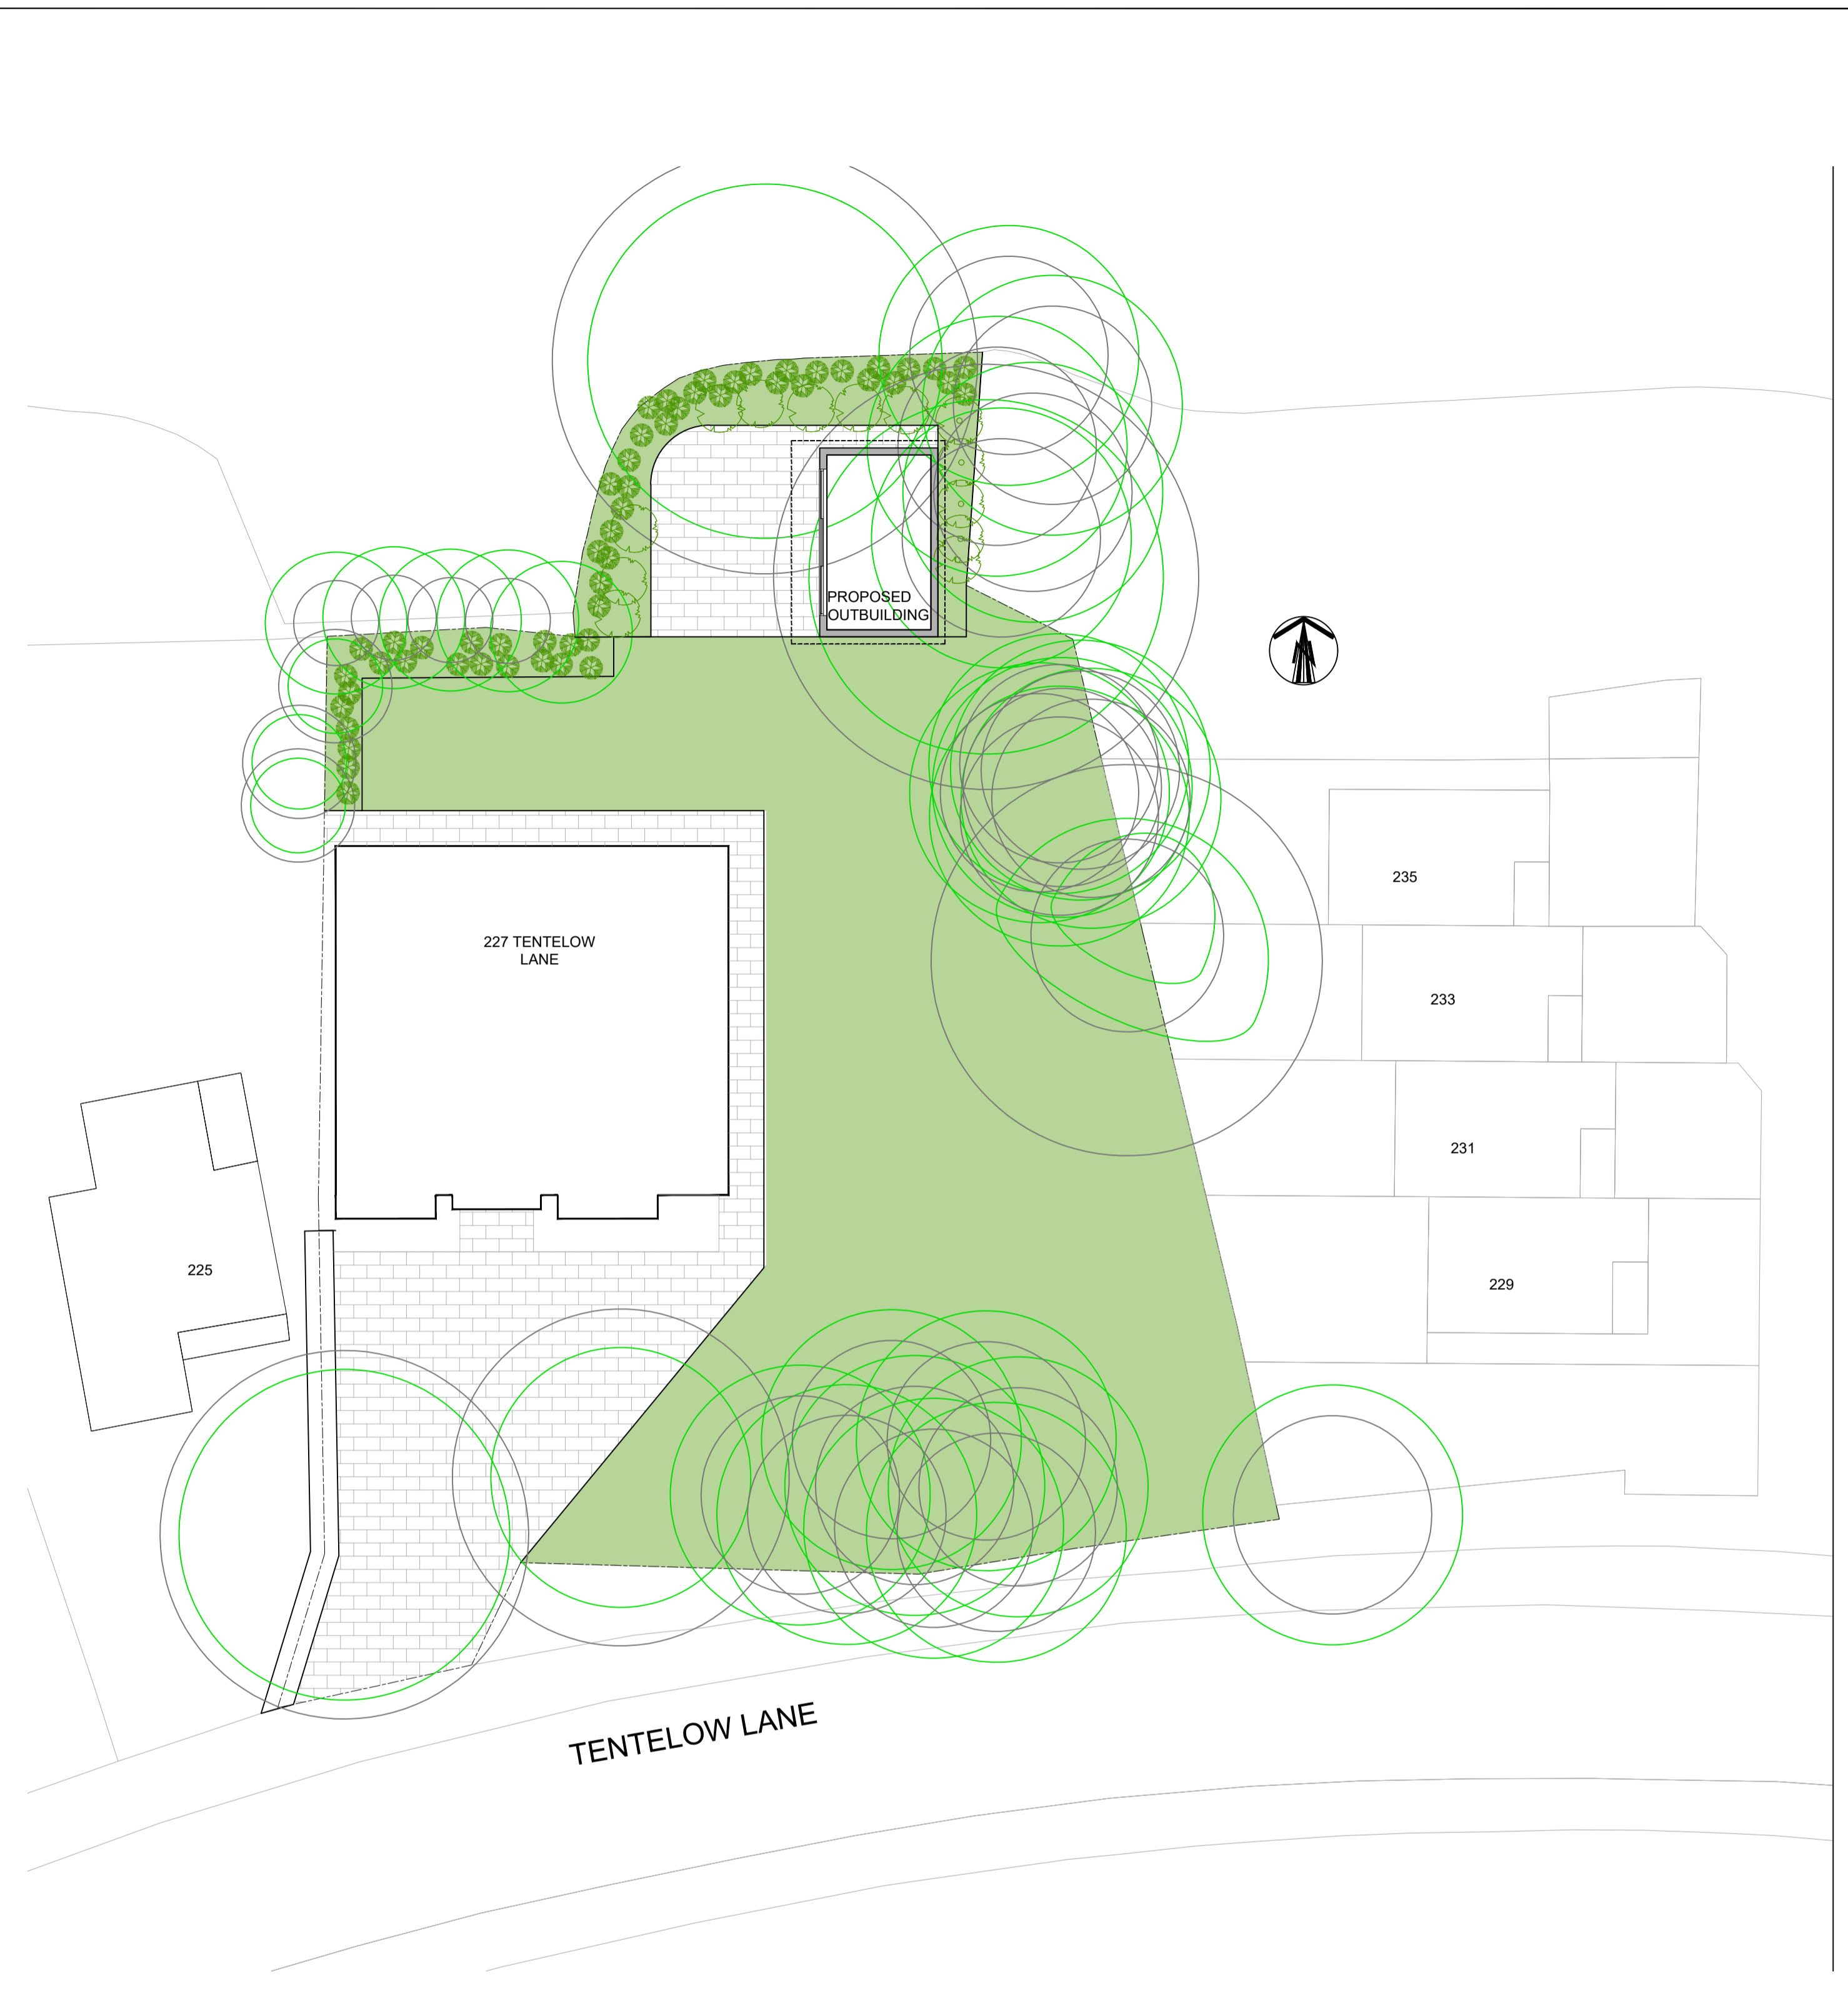

**PROPOSED SITE PLAN
SCALE 1:200**

DO NOT SCALE OFF THIS DRAWING
ALL DIMENSIONS TO BE CHECKED ON SITE
ANY DISCREPANCIES TO BE REPORTED TO
THE MANU DESIGN LIMITED ASAP

ALL STRUCTURAL DETAILS TO ENGINEER'S
DETAILS

Rev.	Date	Comment
C	30.05.23	REVISED

Site Address: 227 Tentelow Lane ,
Southall
UB2 4LP

Project Title: Extension and Alterations

Drawing Title: Existing and proposed site
plans

Date: 27.11.23

Scale: 1:200 @ A1

Drawn: LV Rev:

Drawing No: **227TL/400**



manu design limited
24 chapman crescent
narrow, HA3 0TE
mobile :+44(0)7964350336
email: info@manudesign.co.uk