




**PROPOSED OUTBUILDING FRONT ELEVATION**  
SCALE 1:100

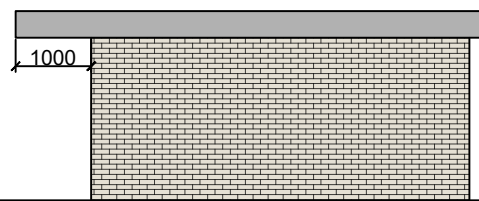


**PROPOSED OUTBUILDING SIDE ELEVATION**  
SCALE 1:100

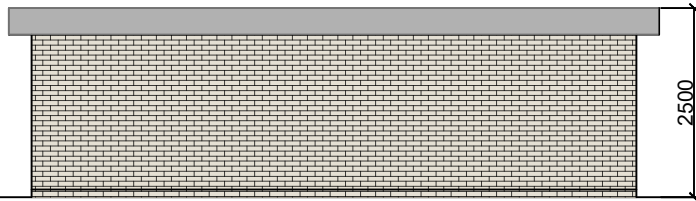


**PROPOSED OUTBUILDING REAR ELEVATION**  
SCALE 1:100

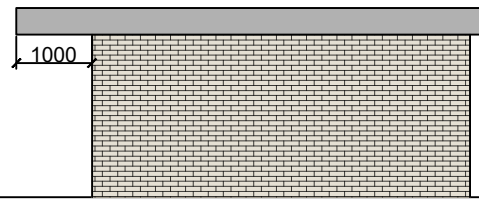

**PROPOSED OUTBUILDING SIDE ELEVATION**  
SCALE 1:100

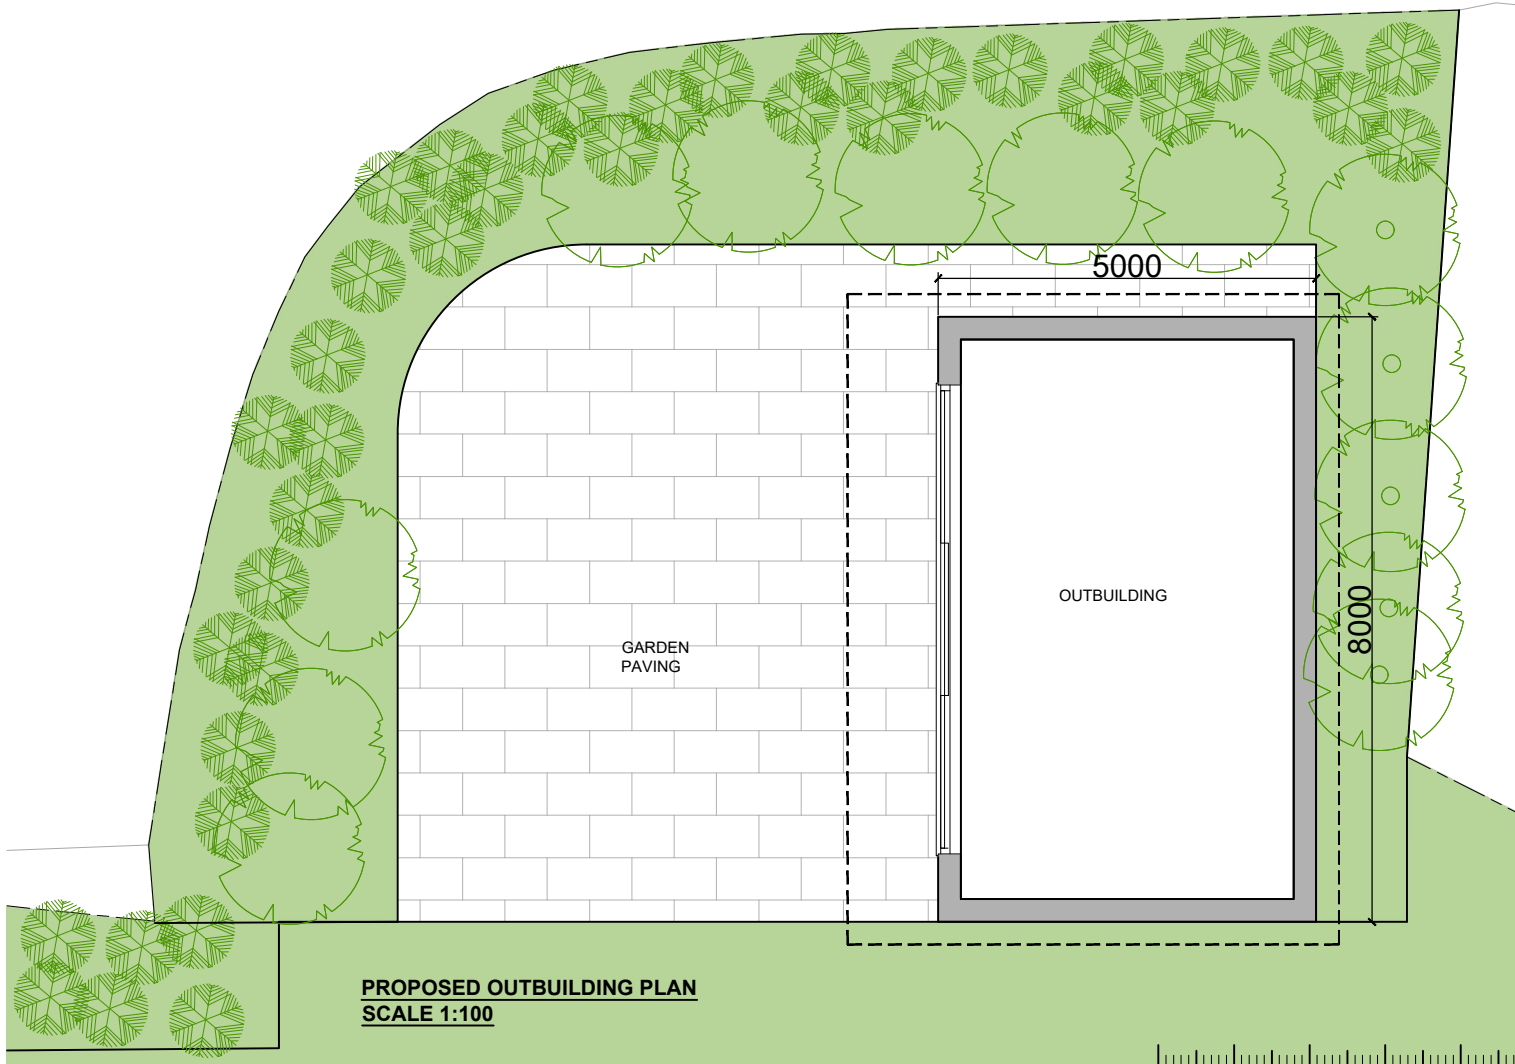

**PROPOSED OUTBUILDING PLAN**  
SCALE 1:100

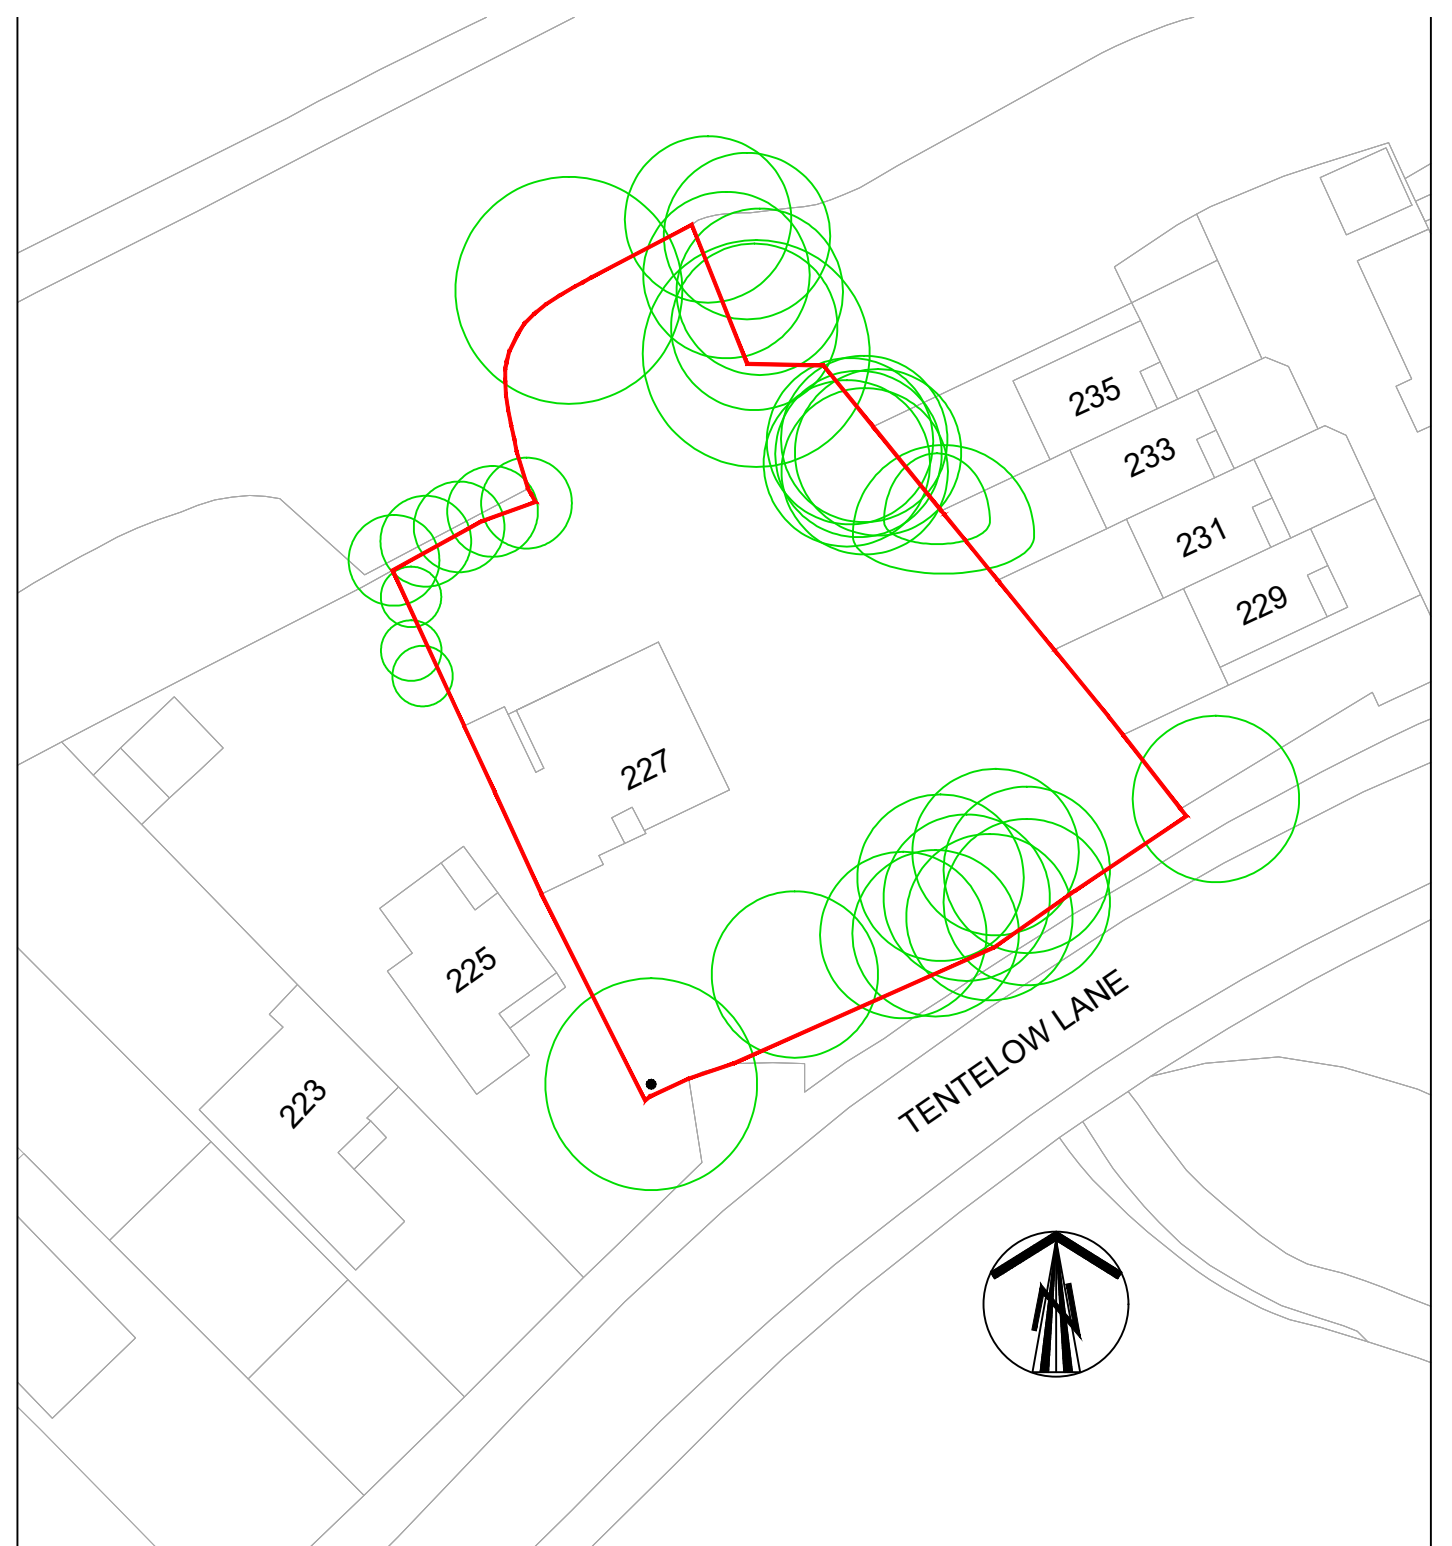

**LOCATION PLAN**  
SCALE 1:500

DO NOT SCALE OFF THIS DRAWING  
ALL DIMENSIONS TO BE CHECKED ON SITE  
ANY DISCREPANCIES TO BE REPORTED TO  
THE MANU DESIGN LIMITED ASAP

ALL STRUCTURAL DETAILS TO ENGINEER'S  
DETAILS

Rev.	Date	Comment

Site Address: 227 Tentelow Lane ,  
Southall  
UB2 4LP

Project Title:

Drawing Title: Outbuilding plans and  
elevations , Location plan

Date: 27.11.23

Scale: 1:100,1:500@ A3

Drawn: LV Rev:

Drawing No: **227TL/401**

 manu design limited  
24 chapman crescent  
narrow, HA3 0TE  
mobile :+44(0)7964350336  
email:info@manudesign.co.uk