


# Rosebank


Existing Equestrian Arena

Total Plot Area - 2218m<sup>2</sup>  
Total Site Area (including access road) - 2313m<sup>2</sup>

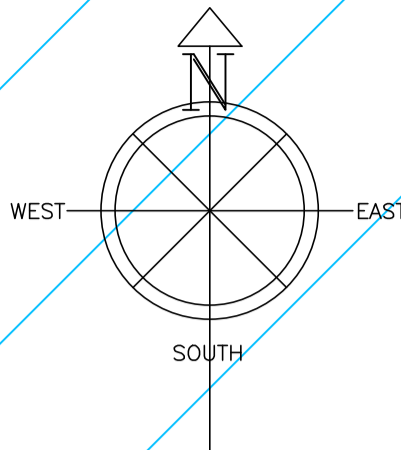

Client surrounding ownership shown in the blue hatch.

Existing Site Plan  
Scale 1:200 @ A1

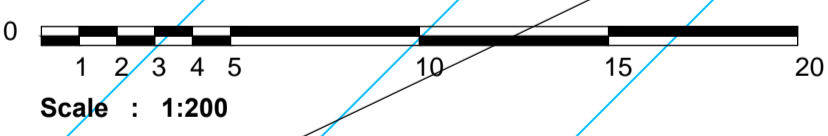

REVISIONS

- FOR CONSTRUCTION DO NOT SCALE THIS DRAWING
- ALL DIMENSIONS AND LEVELS TO BE CHECKED ON SITE
- DISCREPANCIES TO BE REPORTED TO @RCHITECTS SCOTLAND LTD. BEFORE PROCEEDING
- IF IN ANY DOUBT ABOUT INFORMATION ON THIS DRAWING CONTACT @RCHITECTS SCOTLAND LTD.

© THIS DRAWING IS COPYRIGHT OF @RCHITECTS SCOTLAND LTD.

CLIENT  
Mr. D. Mackintosh  
Rosebank at the Coe  
Menmuir, Brechin  
Angus  
DD9 6SF

PROJECT  
Proposed New House  
Rosebank at the Coe  
Menmuir, Brechin  
Angus  
DD9 6SF

SCALE  
1:200 @ A1

DATE  
September 2023

CAD FILE  
1432

DRAWN BY  
GB

DRAWING TITLE

Existing Site Plan

@rchitects

50 Castle Street  
Forfar, Angus  
DD8 3AB

1432 / SD / 01 Rev. B

Tel: 01307 466480  
Email: admin@rchitects.org.uk

DWG NO.