
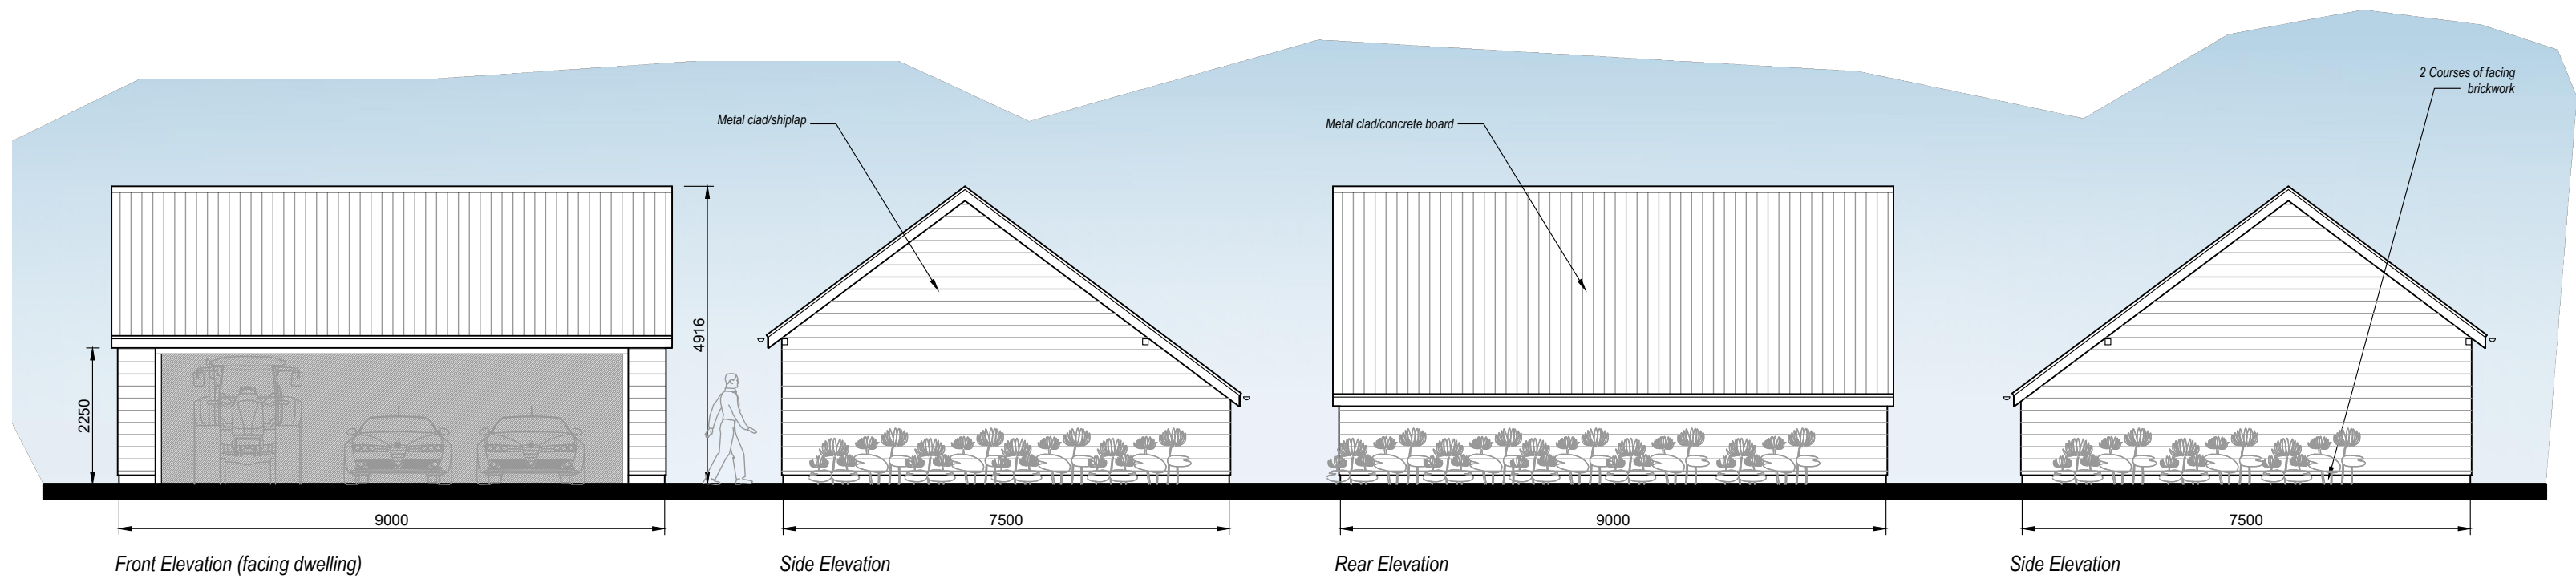


**Notes**

1. Drawing not to be scaled
2. All measurements to be checked on site
3. Any construction work carried out prior to receiving all necessary approvals for planning and or building regulations is entirely at the householders/clients risk


Existing Walls  
Proposed Walls

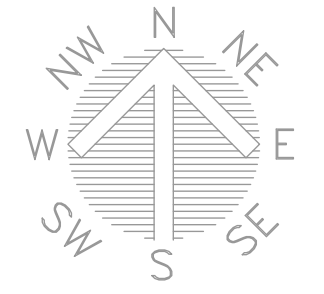


Proposed Elevations  
Scale 1:100




Location Plan  
Scale 1:1250

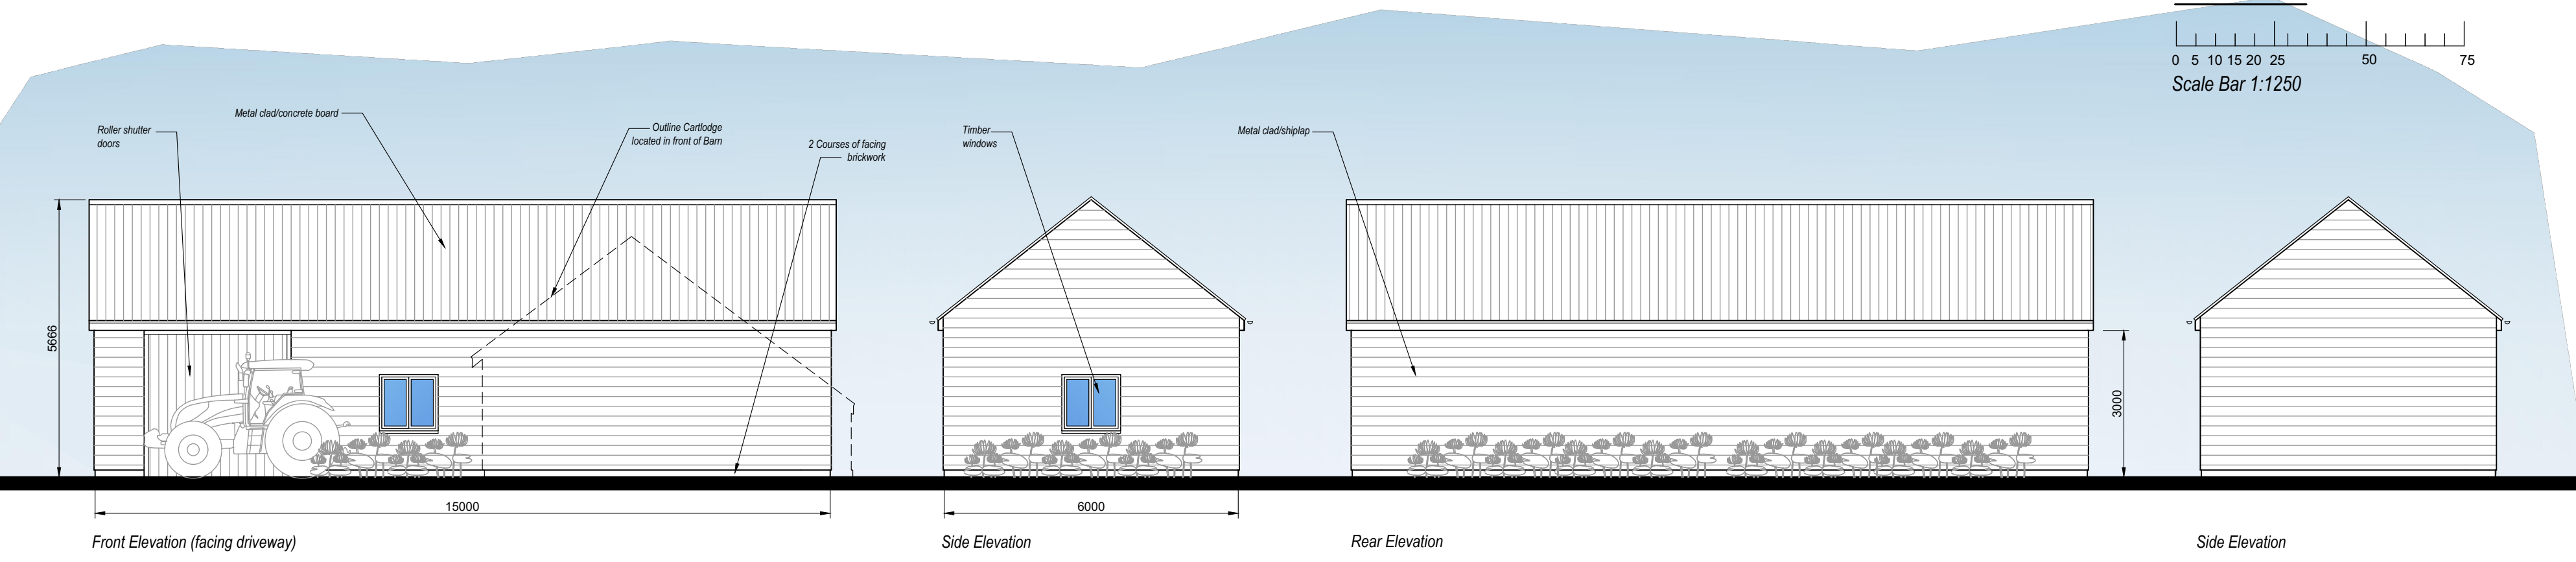


Proposed Elevations  
Scale 1:100

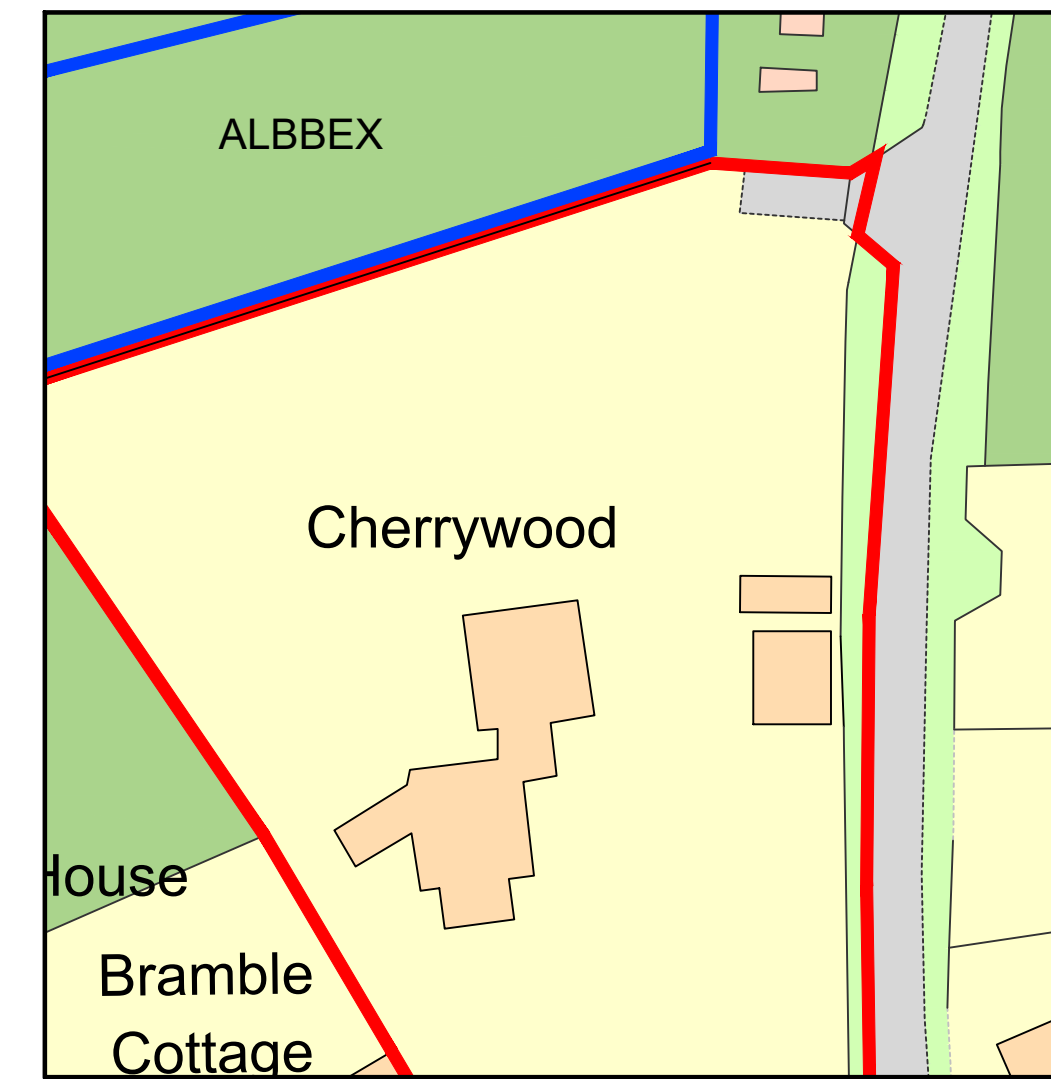


Existing Site Plan  
Scale 1:500

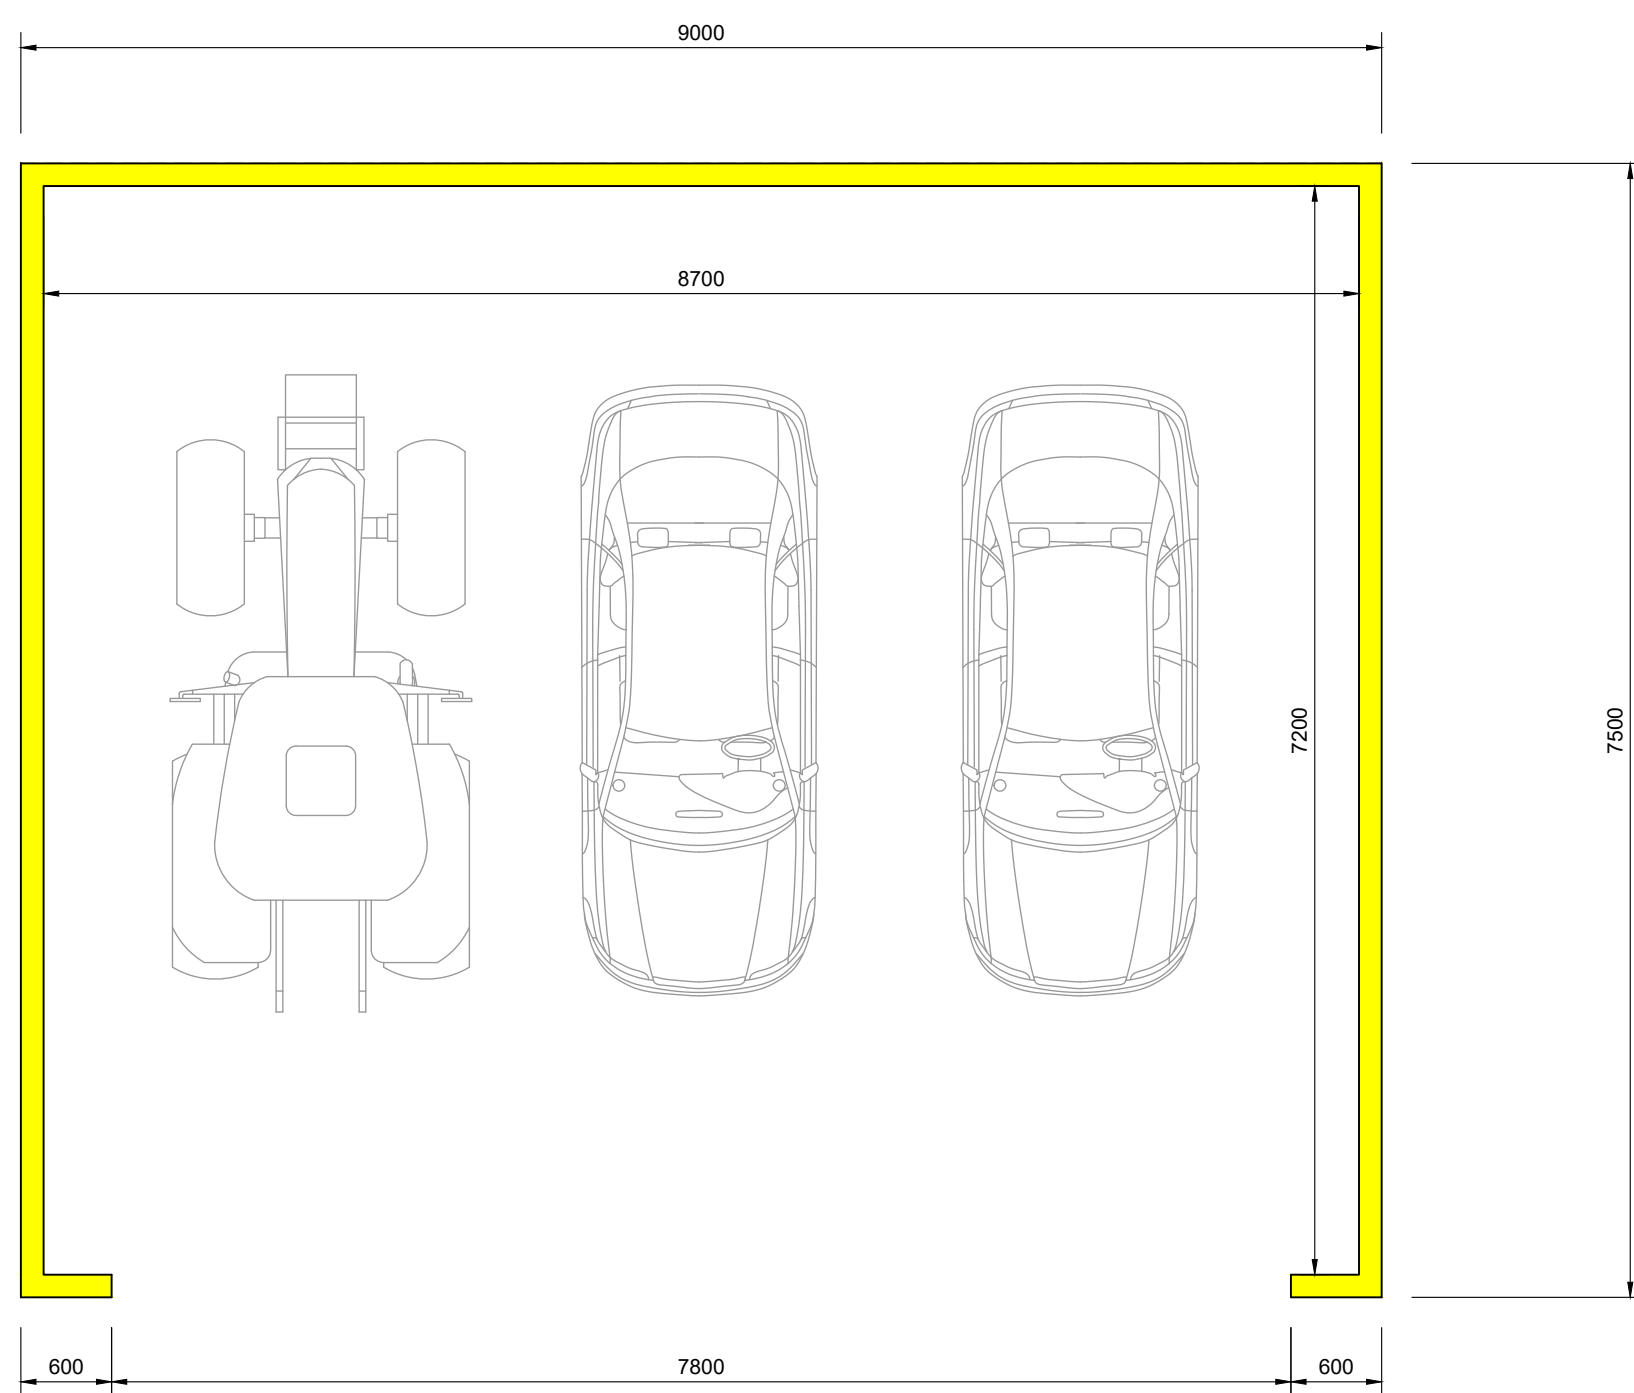

Proposed Cartilage Floor Plan  
Scale 1:50

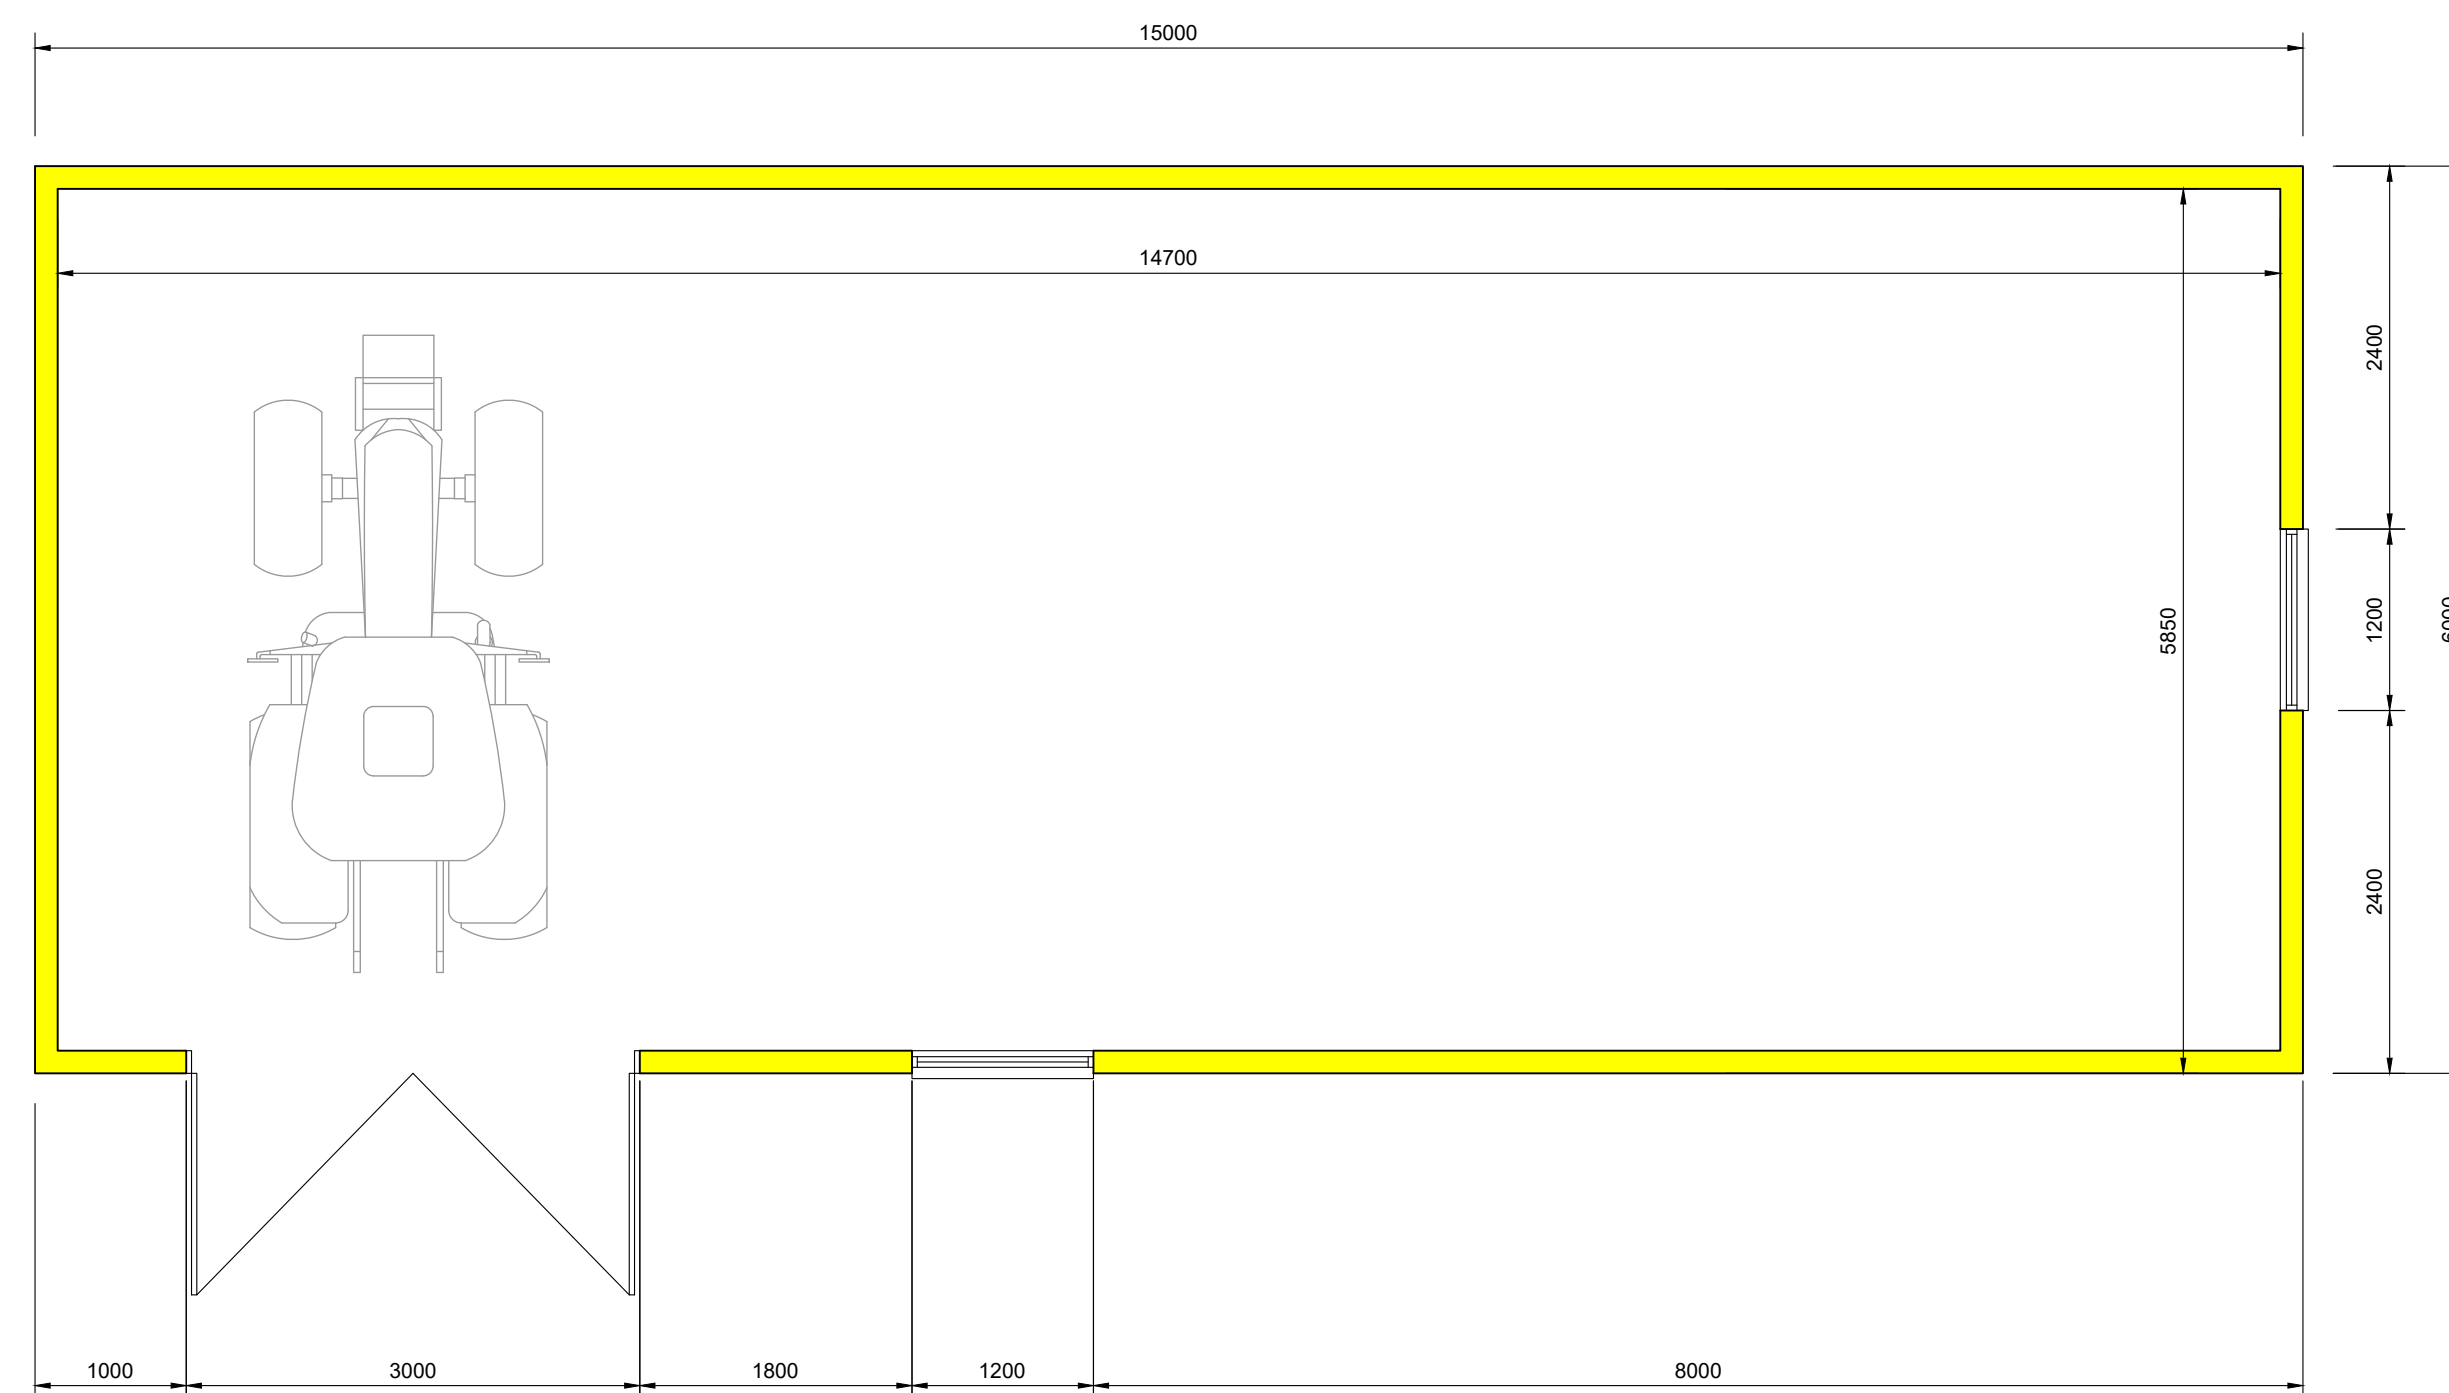

Proposed Barn Floor Plan  
Scale 1:50

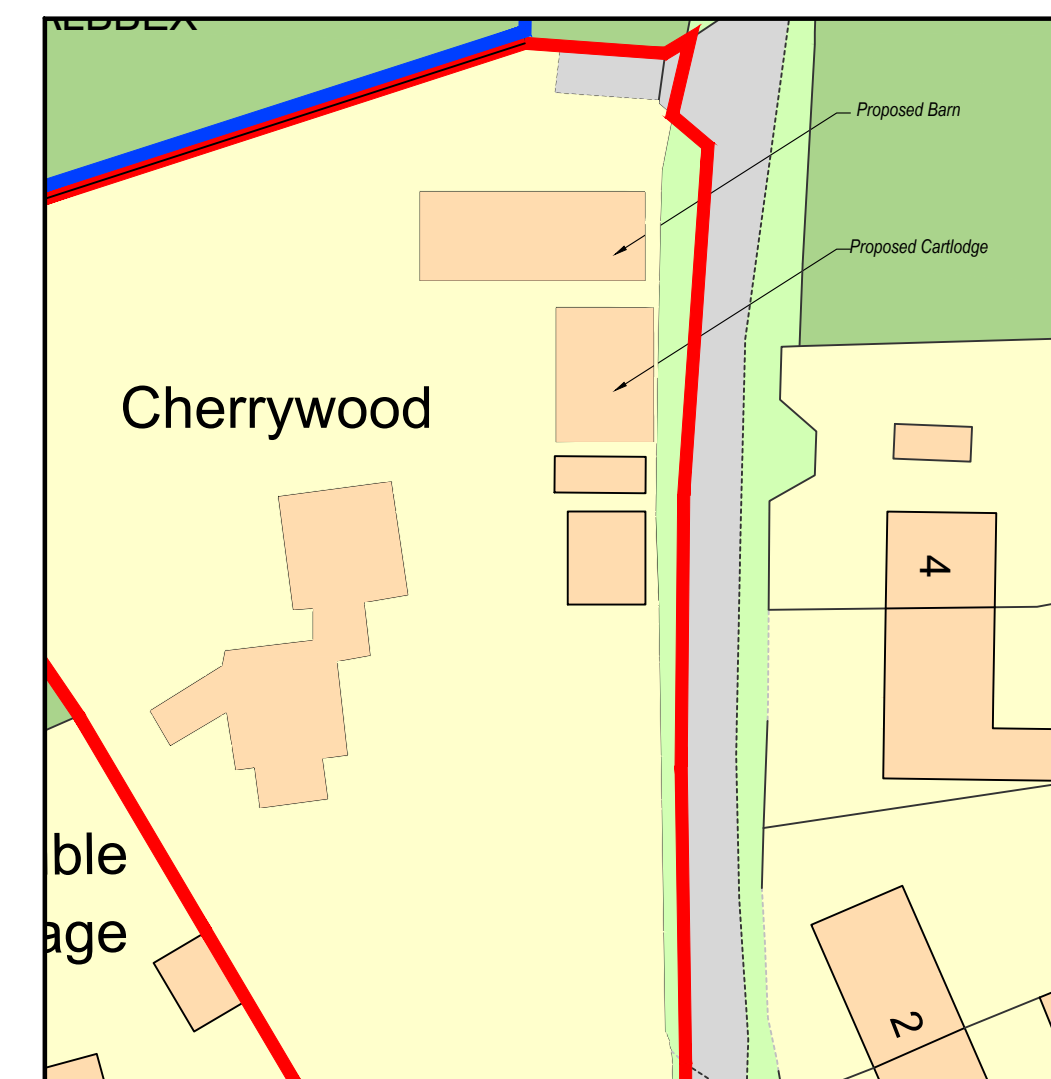

Proposed Site Plan  
Scale 1:500

REV B - MINOR CHANGES - 17/08/2023  
REV A - MINOR CHANGES - 15/08/2023

Tel: 01473 876012  
office@dakingdesigns.co.uk  
www.dakingdesigns.co.uk

Project: Proposed Detached Cartilage & Barn at Cherrywood, The Tye, Kersey, Suffolk, IP7 6HB		
Drawing Details: Proposed Floor Plans, Elevations & Site Plans		
Date: August 2023	Scale/s: See Drawing @ A1	Drawn: SGW
Number: 514 - 001	Rev: B	