




Front Elevation

Side Elevation

Rear Elevation

Side Elevation


Existing Elevations
Scale 1:100

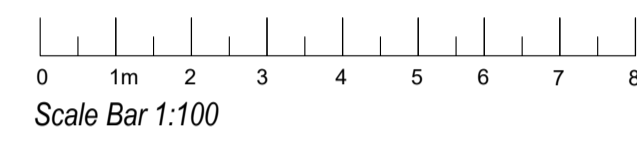



Notes

1. Drawing not to be scaled
2. All measurements to be checked on site
3. Any construction work carried out prior to receiving all necessary approvals for planning and or building regulations is entirely at the householders/clients risk


- Existing Walls
- Proposed Walls

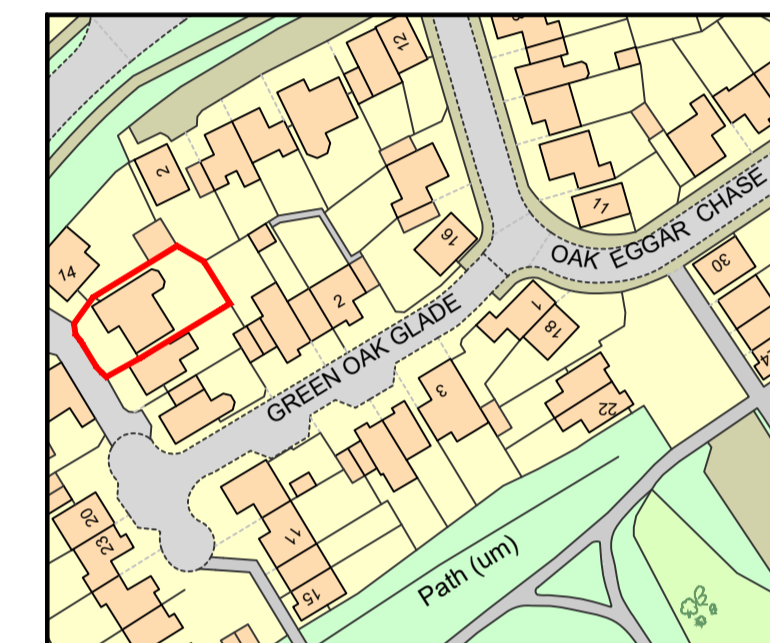


Location Plan
Scale 1:1250

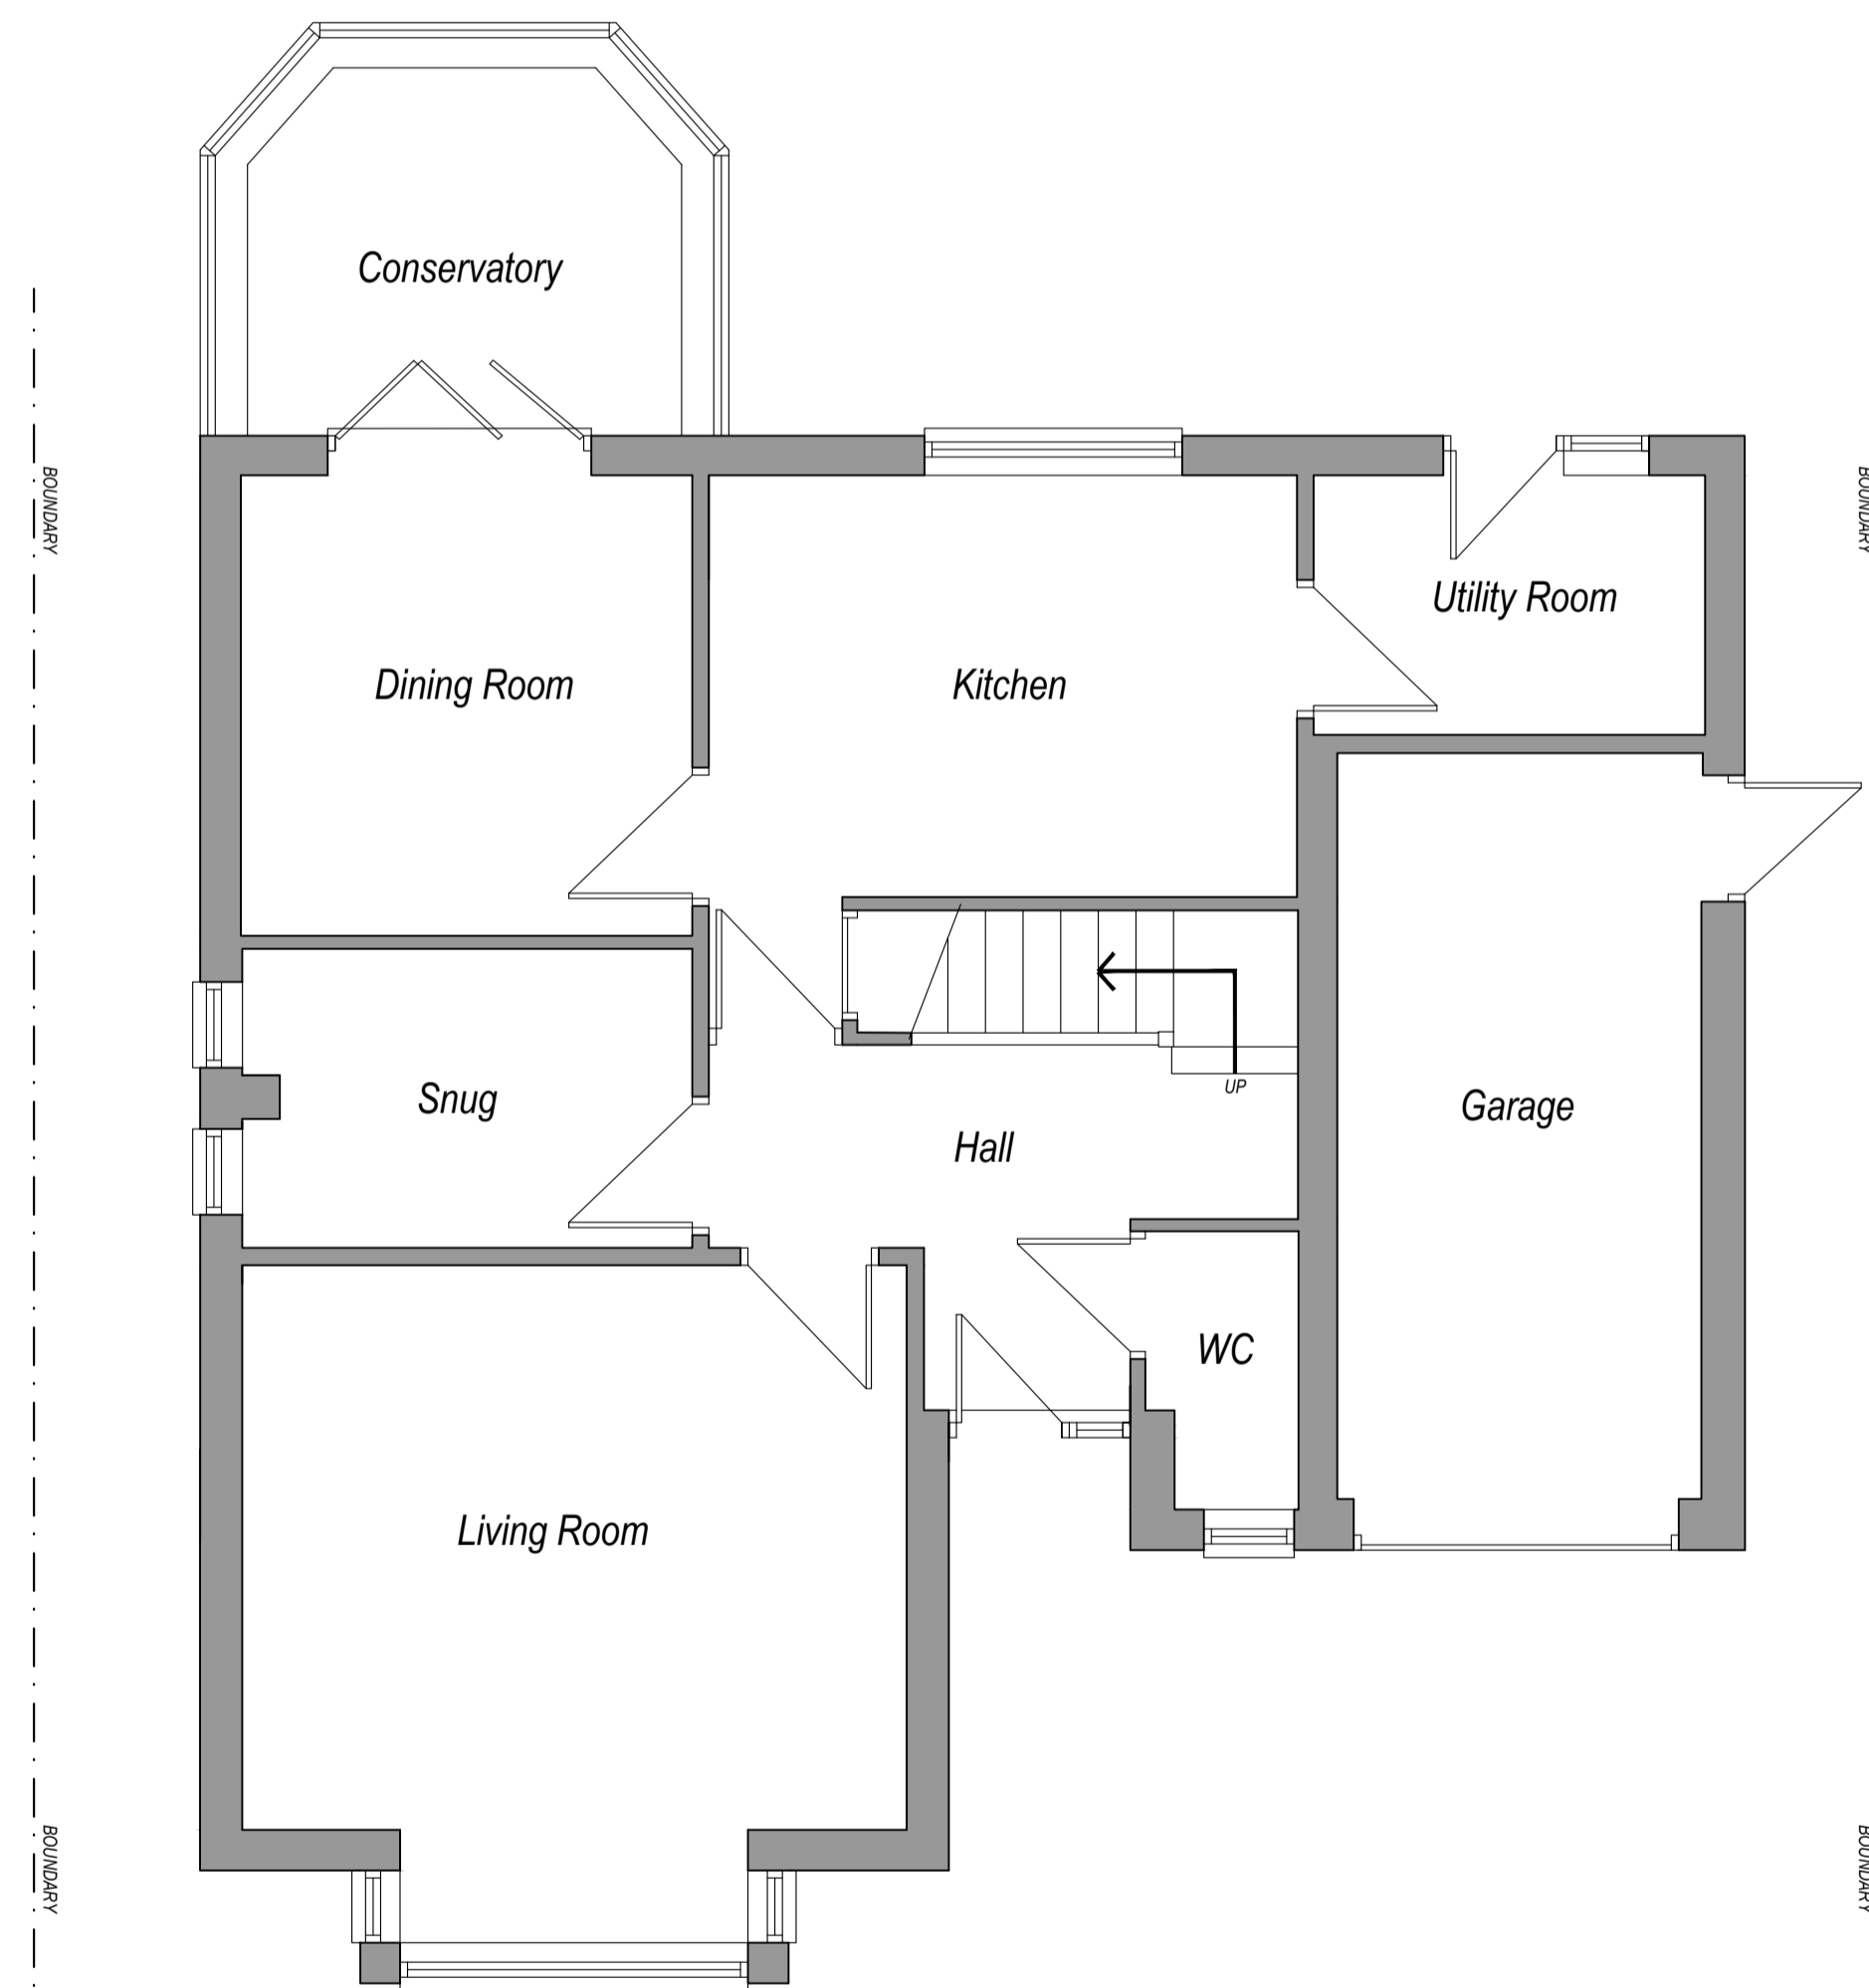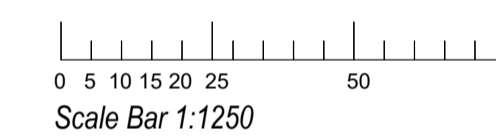

Existing Ground Floor Plan
Scale 1:50

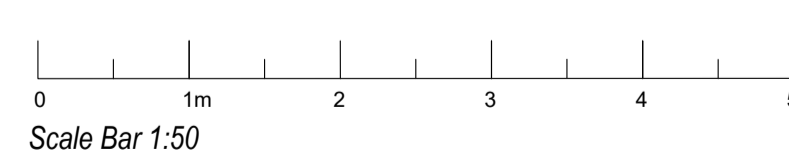

Existing Site Plan
Scale 1:500

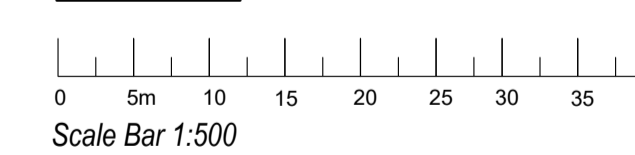

Tel: 01473 876012
office@dakingdesigns.co.uk
www.dakingdesigns.co.uk



daking designs ltd
architectural designers

| | | |
|--|------------------------------|---------------|
| Project: Proposed Garage Conversion & Loft Conversion Over Garage with Internal Alterations at 12 Green Oak Glade, Pinewood, Ipswich, IP8 3TH | | |
| Drawing Details: Existing Floor Plans, Elevations & Site Plans | | |
| Date: Sept 2023 | Scale/s: See Drawing @ A1 | Drawn: SGW |
| Number: 526-001 | Rev: --- | |