



Notes

1. Drawing not to be scaled
2. All measurements to be checked on site
3. Any construction work carried out prior to receiving all necessary approvals for planning and or building regulations is entirely at the householders/clients risk



Existing Walls
Proposed Walls

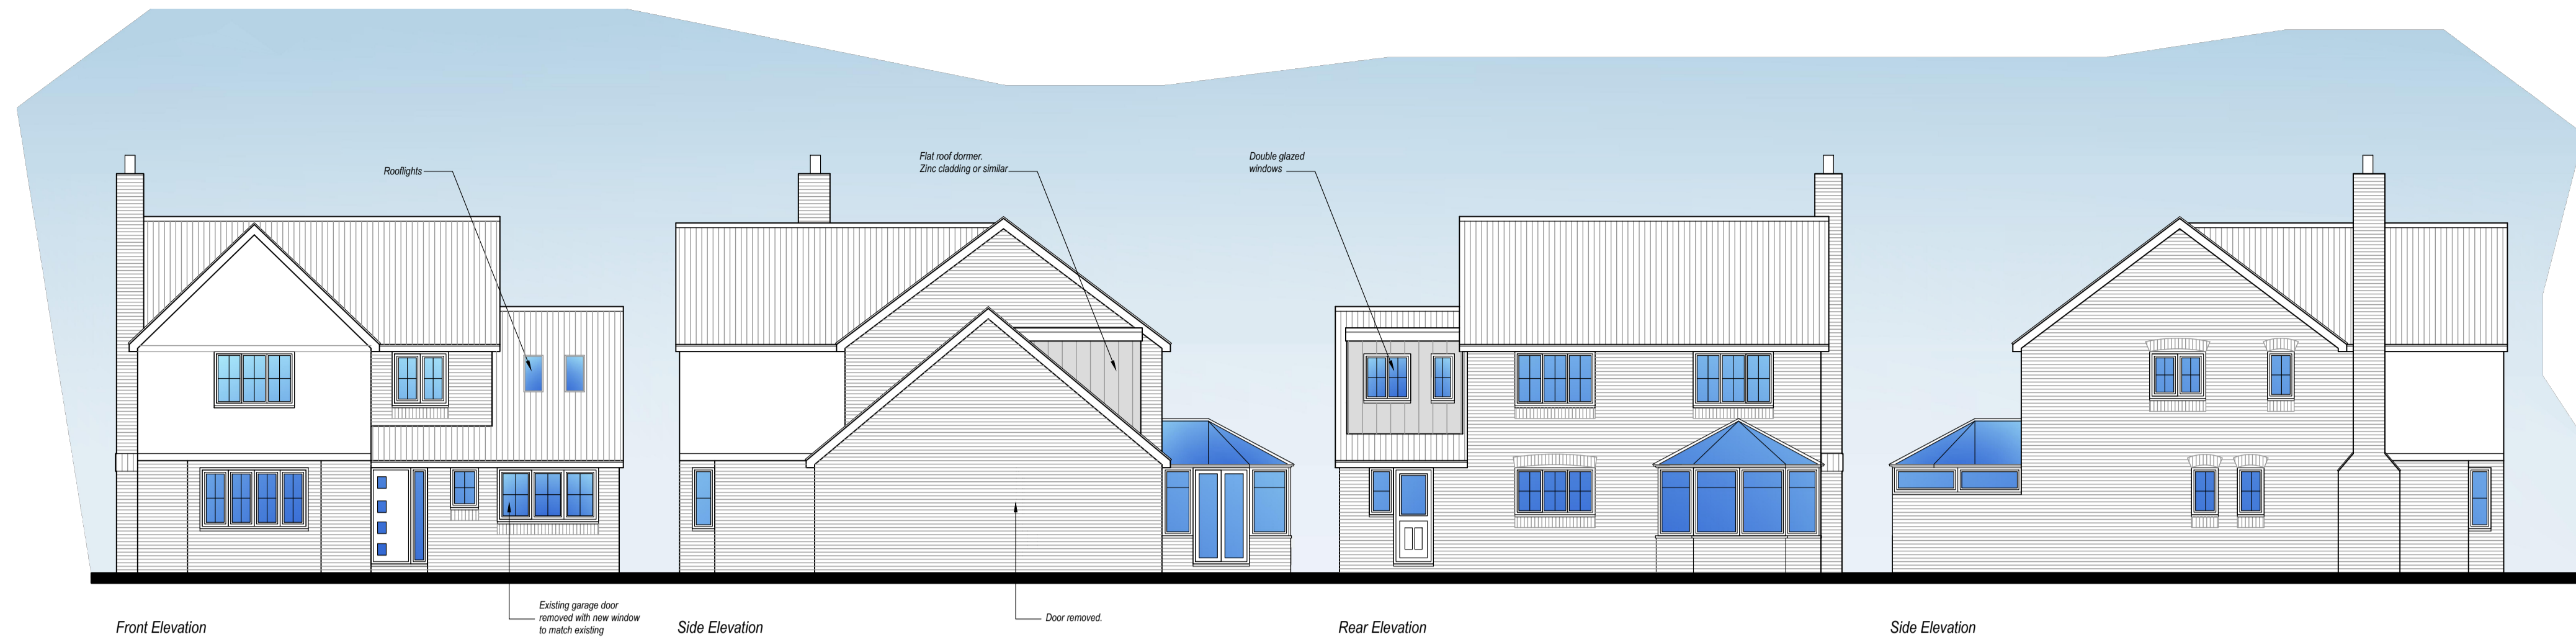


Proposed Elevations
Scale 1:100

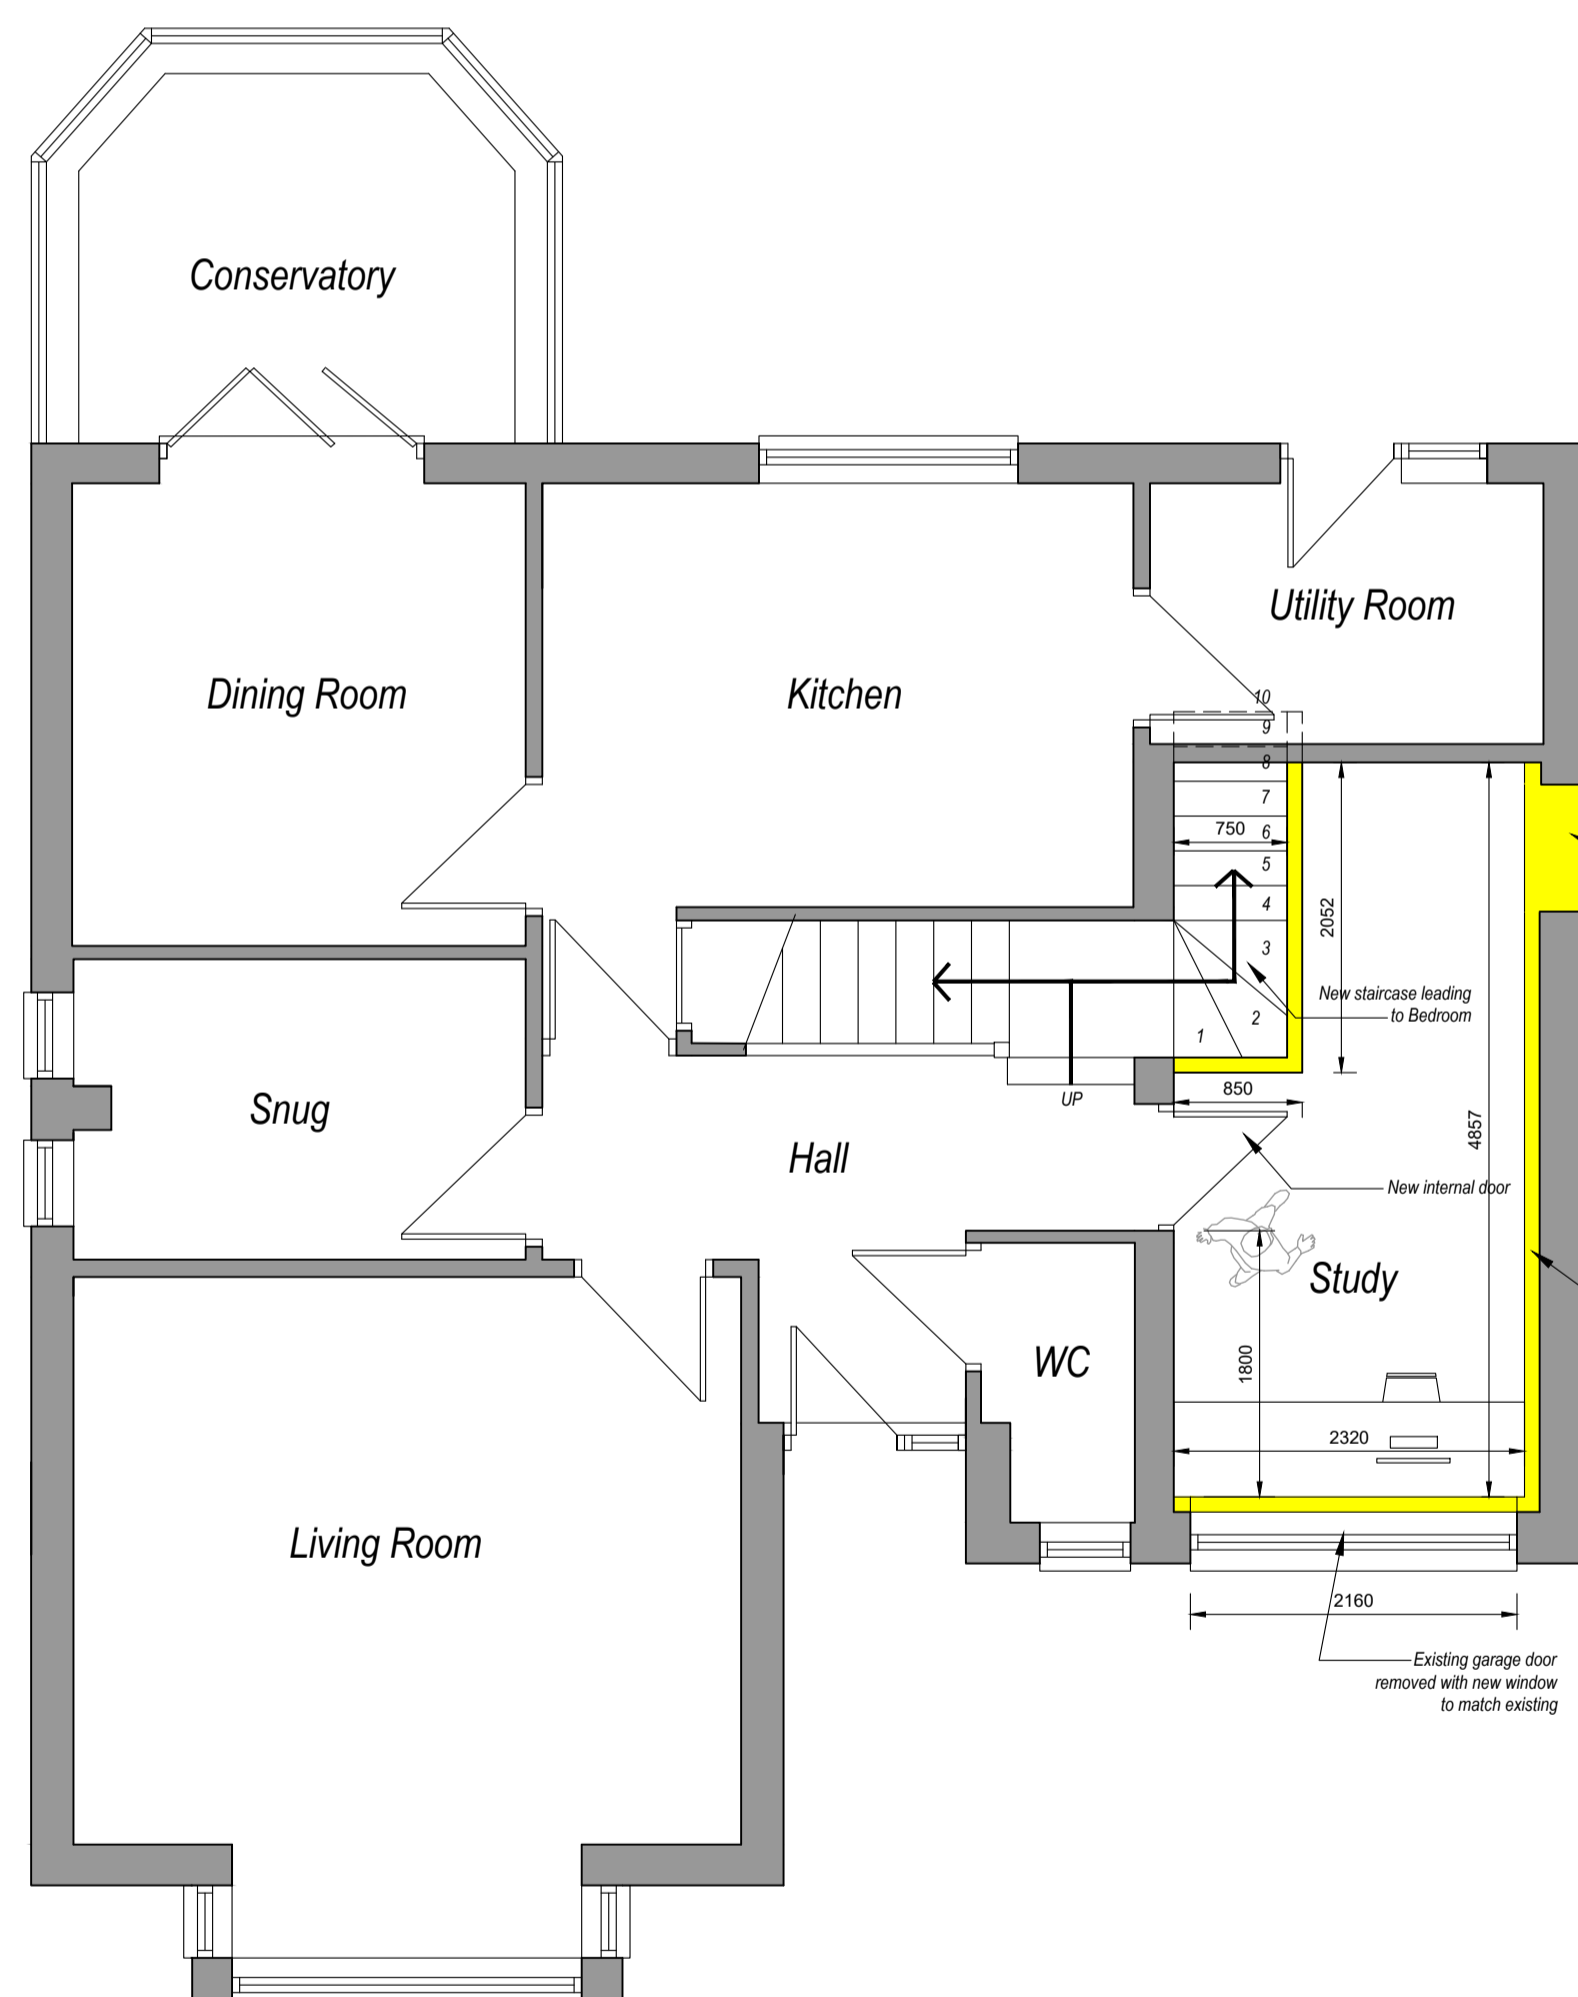


Proposed Ground Floor Plan
Scale 1:50

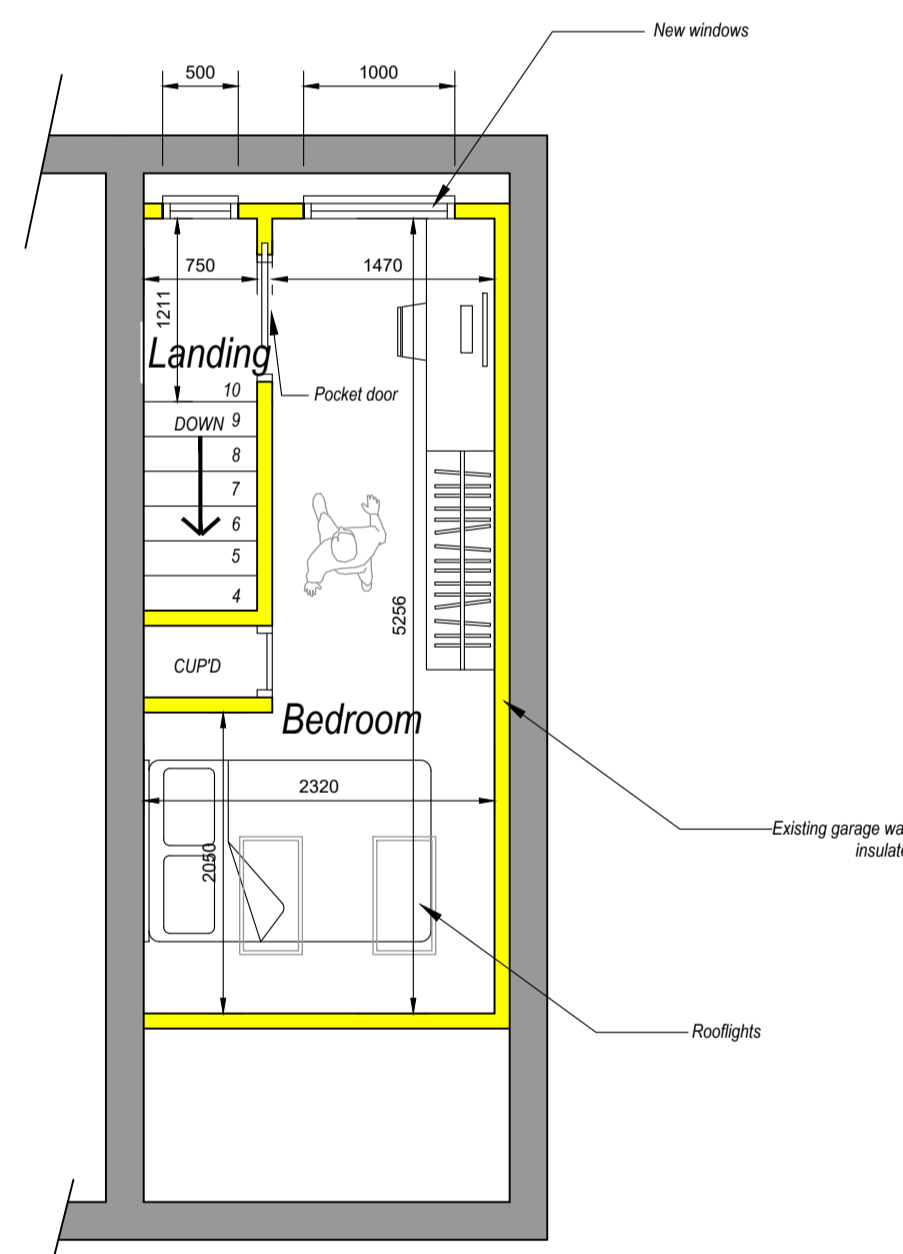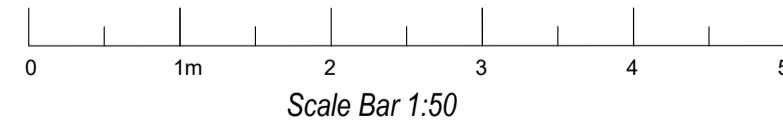


Proposed First Floor Plan Over Garage
Scale 1:50

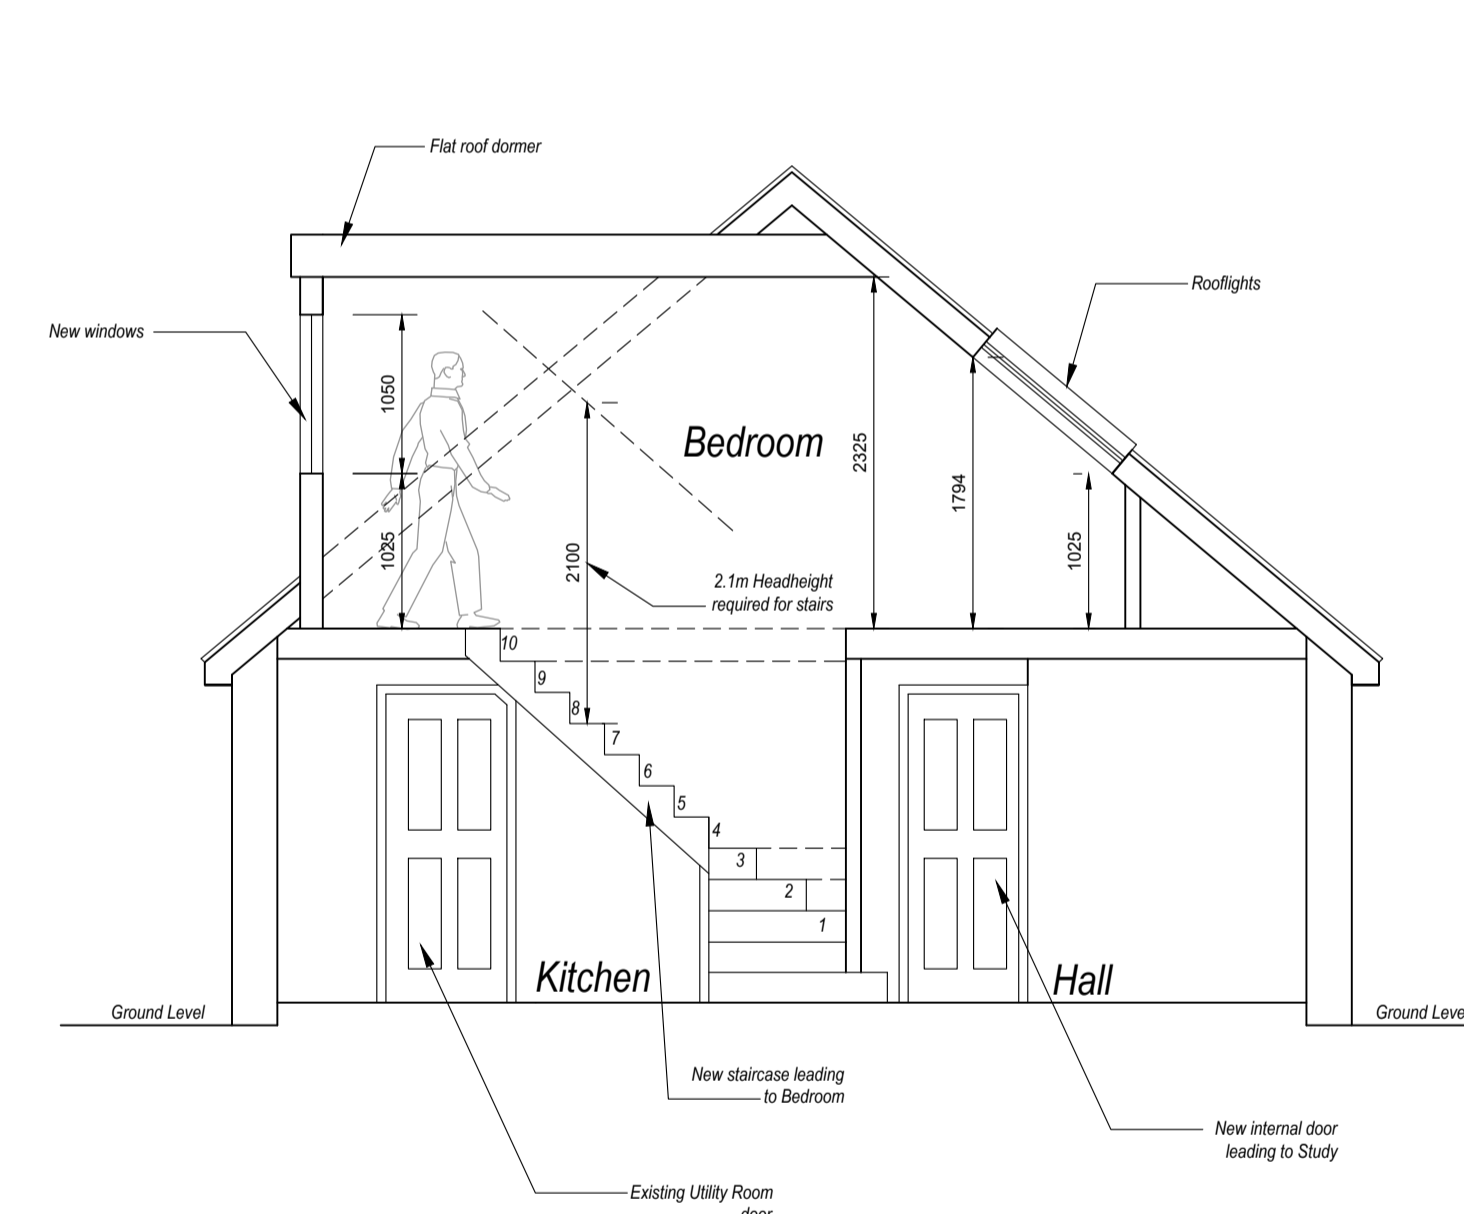

Sketch Section Through Bedroom
Scale 1:50

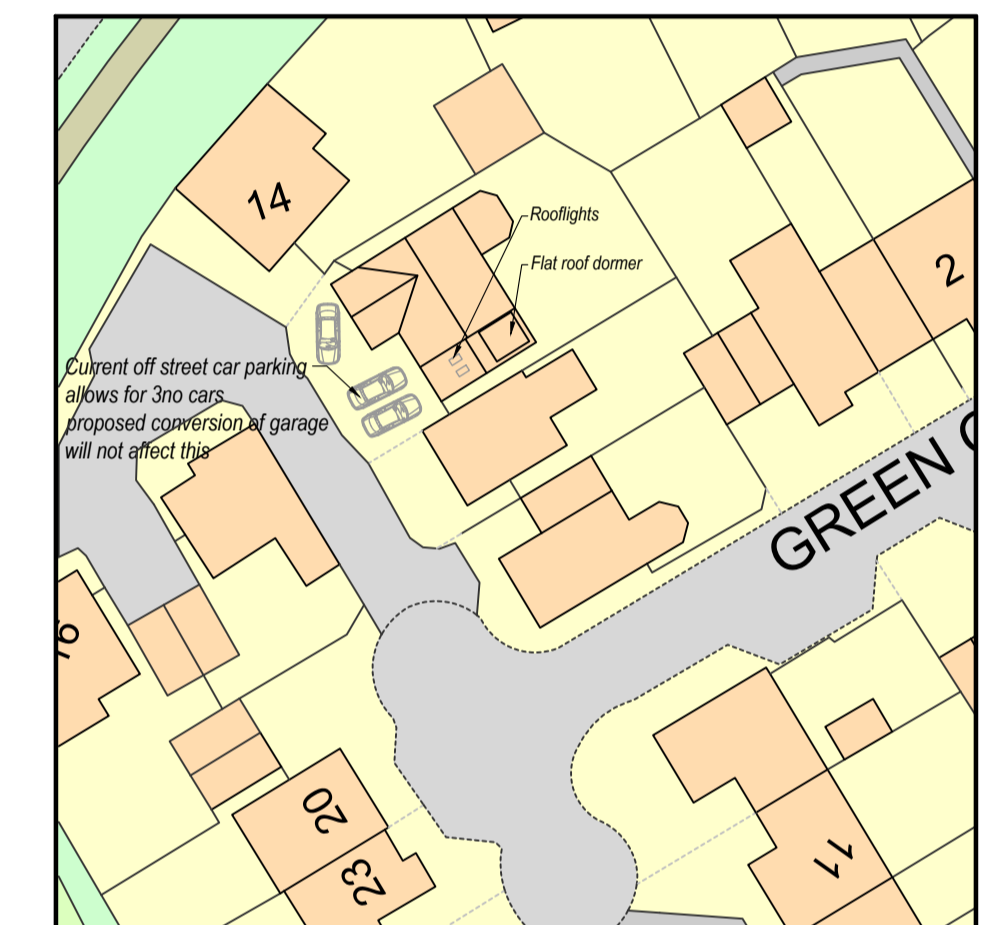

Proposed Site Plan
Scale 1:500

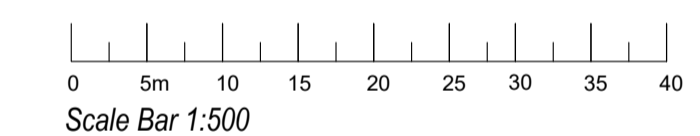

REV A - Design changes - 09/10/2023

Tel: 01473 876012
office@dakingdesigns.co.uk
www.dakingdesigns.co.uk

Project: Proposed Garage Conversion & Loft Conversion Over Garage with Internal Alterations at 12 Green Oak Glade, Pinewood, Ipswich, IP8 3TH		
Drawing Details: Proposed Floor Plans, Elevations & Site Plans		
Date: Sept 2023	Scale/s: See Drawing @ A1	Drawn: SGW
Number: 526-002	Rev: A	