


GROUND FLOOR PLAN
Scale: 1:100



FIRST FLOOR PLAN
Scale: 1:100

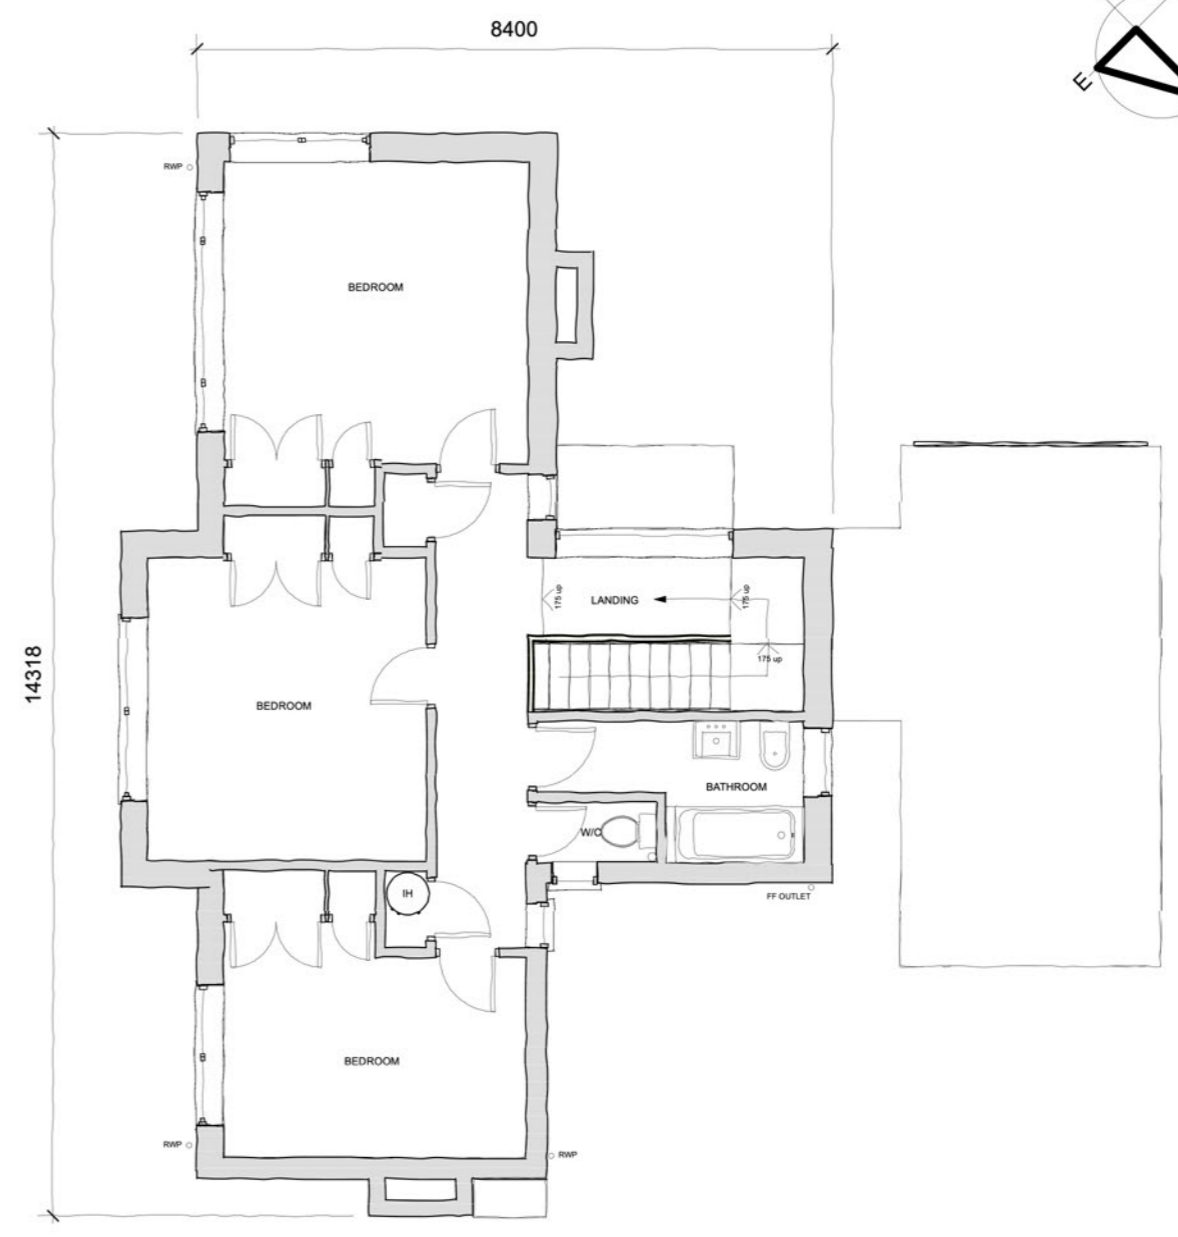

Market Place / Hadleigh / Ipswich / Suffolk / IP7 5DN
T / 01473 827992 E / enquiries@wk-architects.co.uk
Do not scale from drawing; work to figured dimensions only.
Copyright © Wincer Kievenaar Architects Limited
5816_SU_01 Rev A.vwx



PROJECT Proposed Extensions and Alterations
Cygnet House, Swan Street, Boxford

CLIENT Mr. and Mrs. Renshaw

STATUS SURVEY

TITLE EXISTING FLOOR PLANS

SCALE 1:100 SHEET SIZE A3

ISSUE DATE 21/12/2022

AUTHOR BT CHECK MC

REVISION	DESCRIPTION	DATE	DRAWN	CHECK
A	Planning Application	11/2023	MC	

JOB No.	DRAWING No.	REVISION
5816	SU_03	A