


Proposed Roof Plan

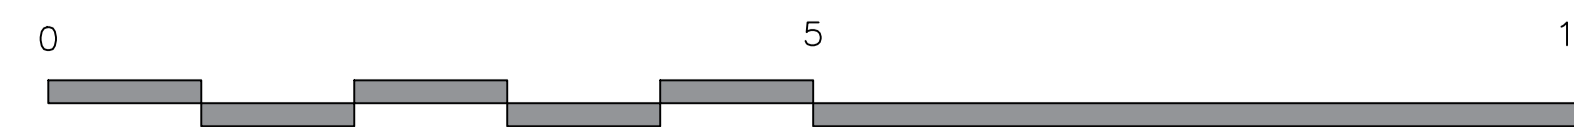

CLIENT	MR & MRS COUSINS	
LOCATION	BRIDGE FARM, VALLEY ROAD, GT FINBOROUGH, SUFFOLK IP14 3BA	
JOB DESCRIPTION	EXTENSIONS & ALTERATIONS	
TITLE	PROPOSED ROOF PLAN	
DATE	DECEMBER 2023	DRAWING NO.
SCALE	1:50 @ A1	4
JOB	1557 <small>TIM MOLL ARCHITECTURE 36 THE ROYAL HOSPITAL SCHOOL HOLBROOK SUFFOLK IP9 2RT M. 07818087280 E. tim@timmoll.com</small>	