



**NOTES**

Contractors must check all dimensions on site. Only figured dimensions are to be worked from. Discrepancies must be reported before proceeding. This drawing is copyright.

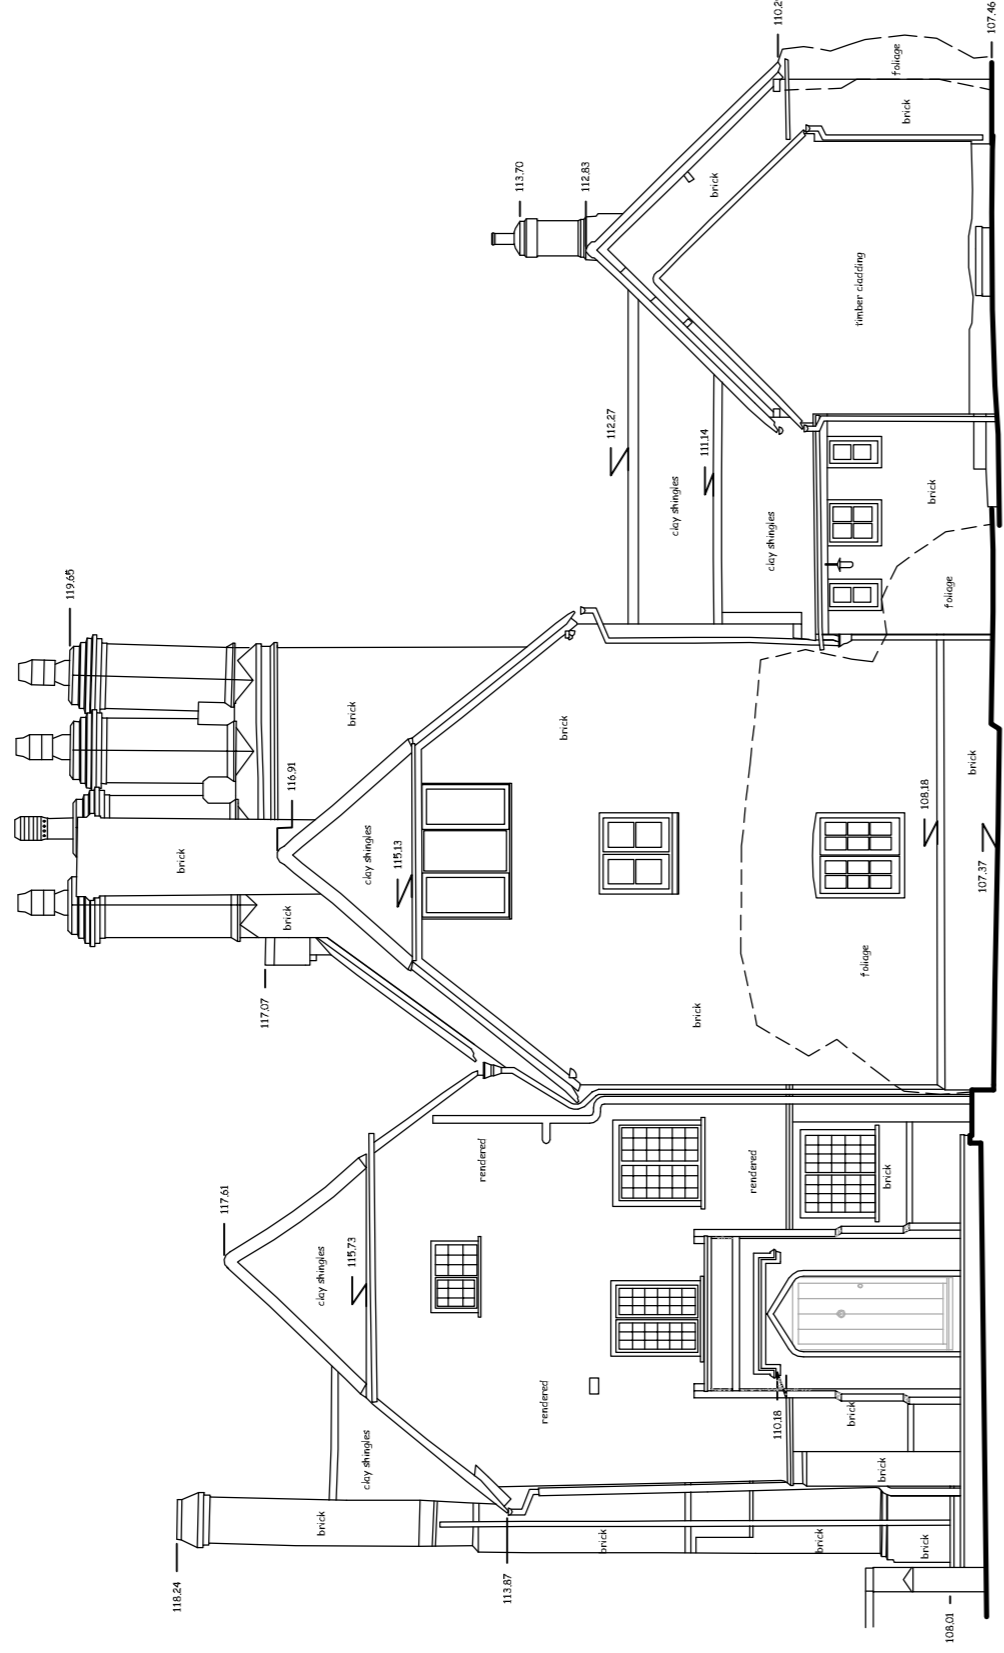

NORTH WEST ELEVATION



J.P. O'Connell Ltd.

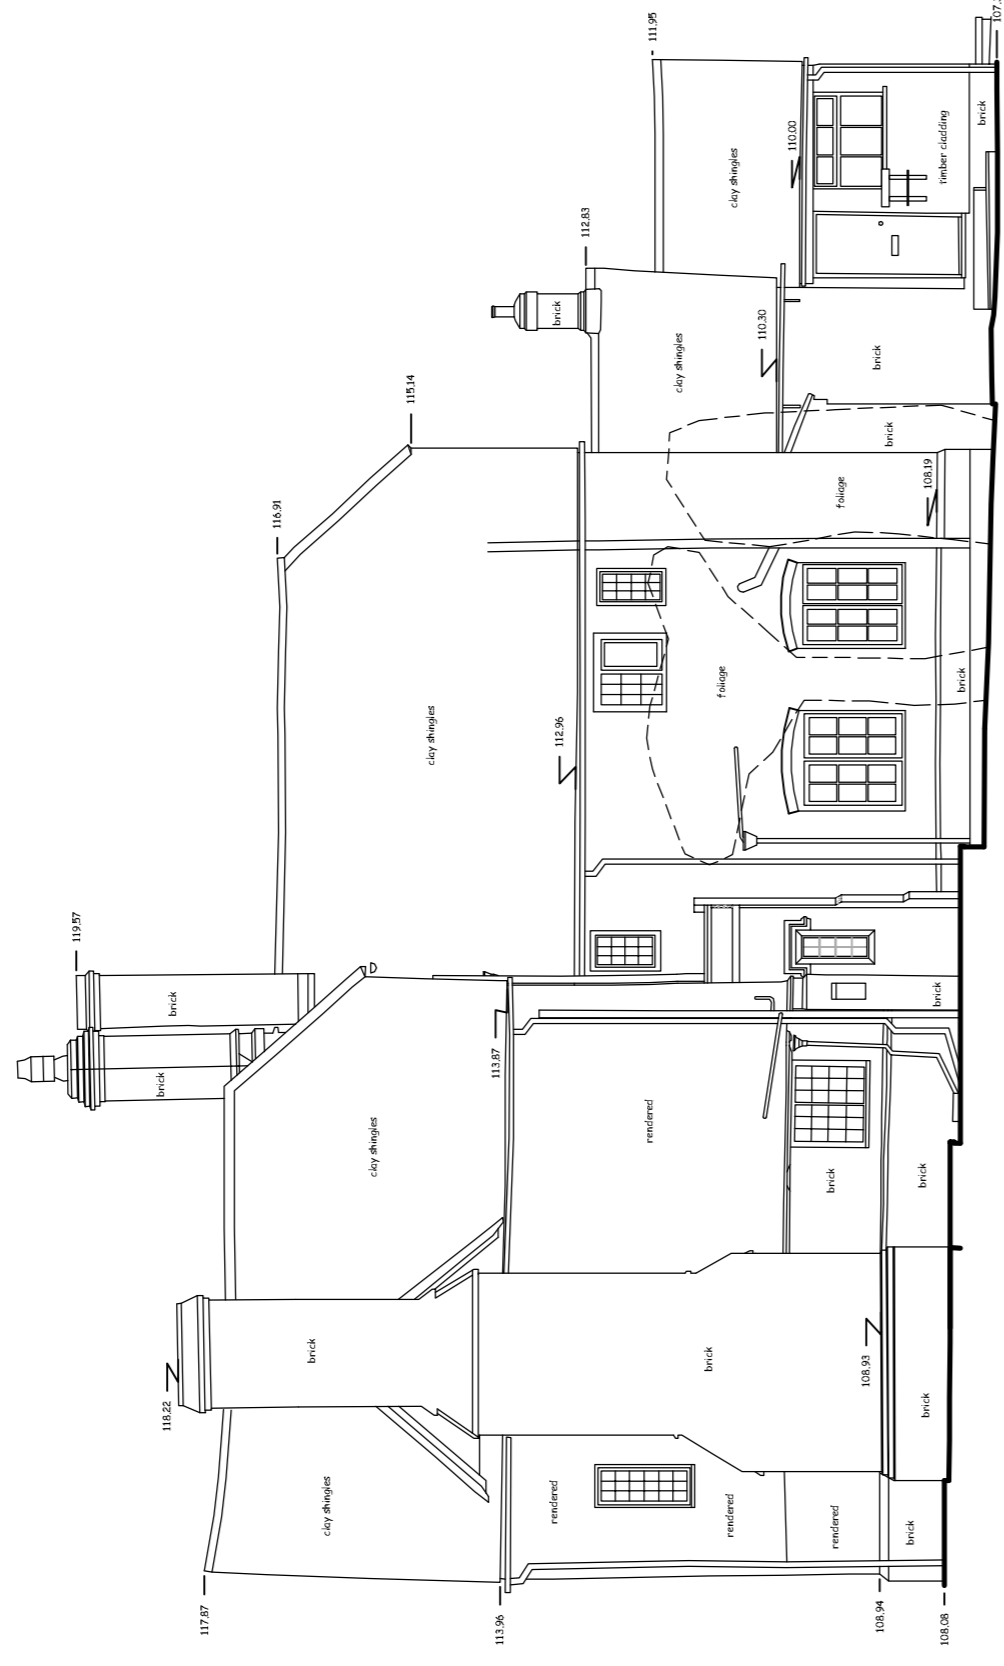

NORTH EAST ELEVATION


J.P. O'Connell Ltd.

SCALE IN METRES (1:100)

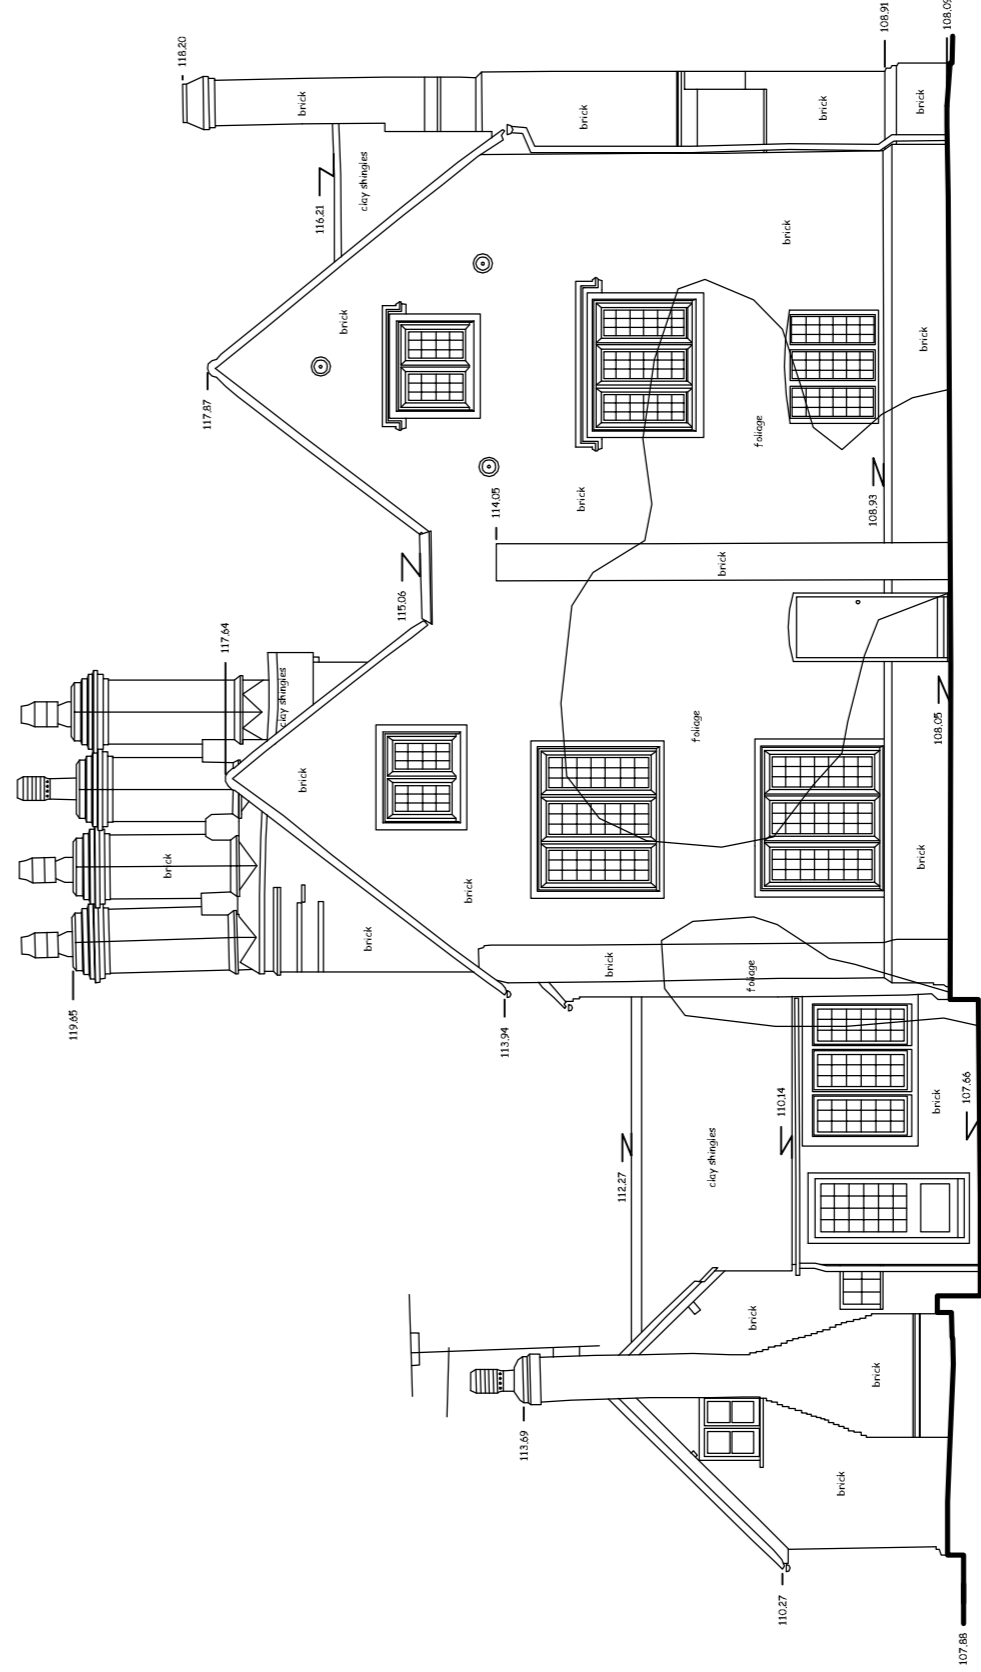 

SOUTH EAST ELEVATION

J.P. O'Connell Ltd.

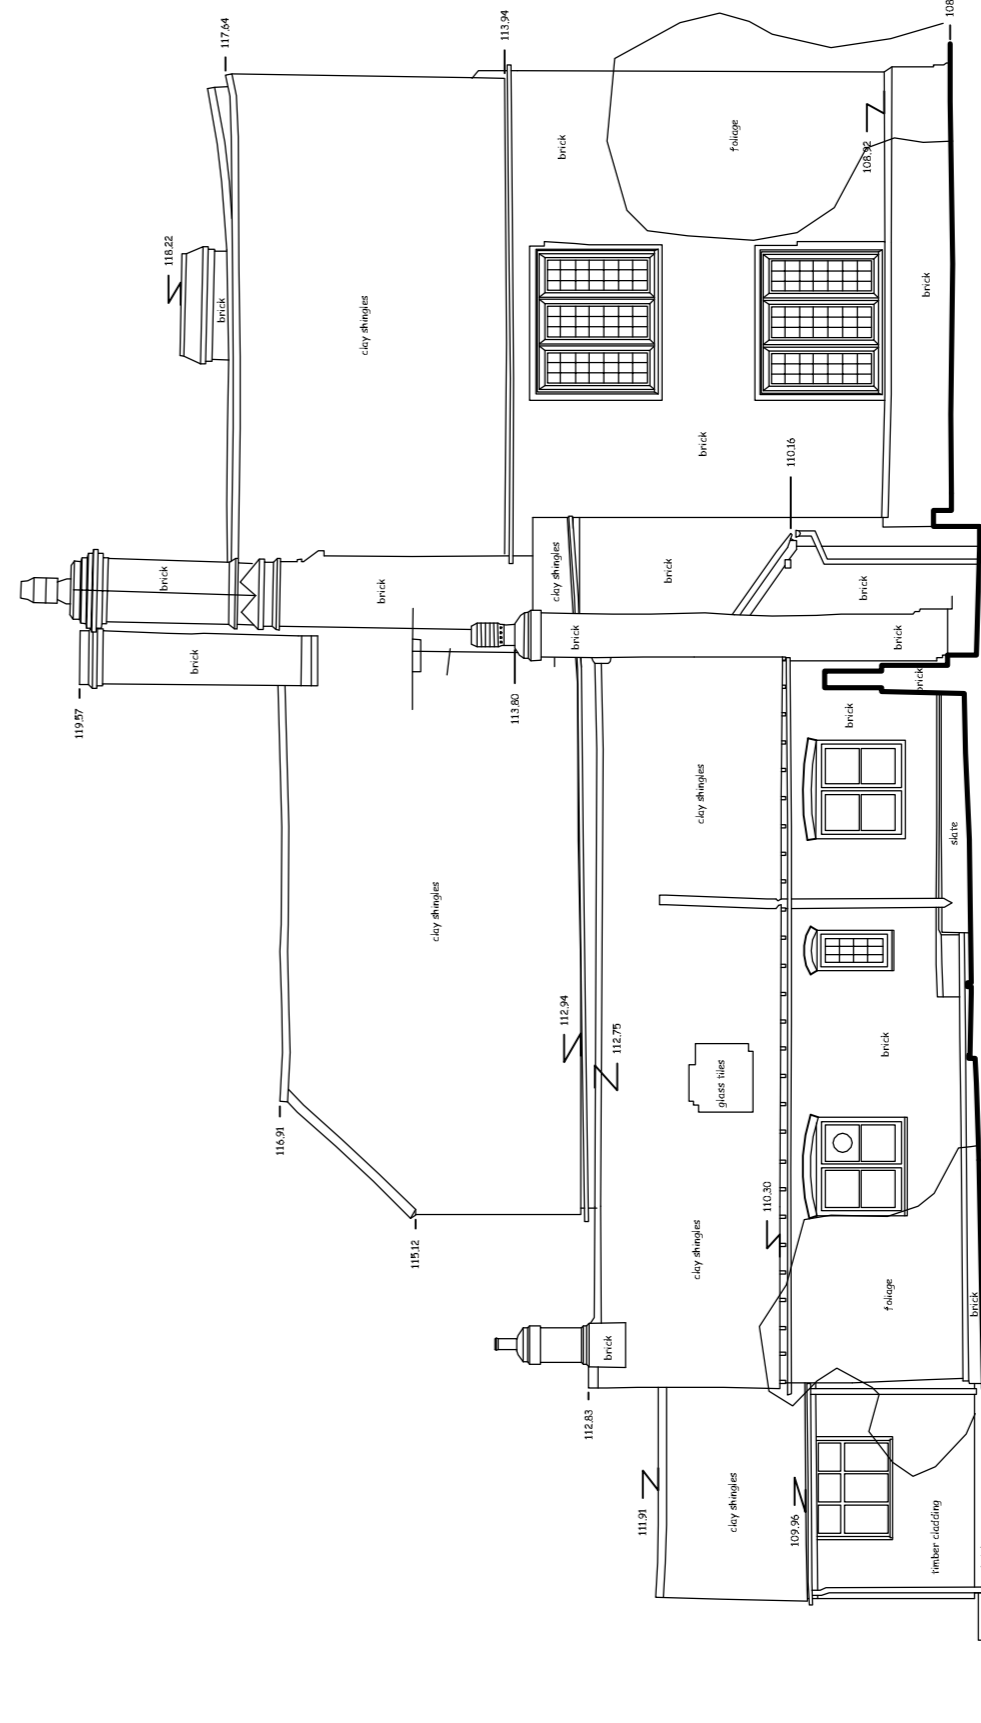

SOUTH WEST ELEVATION

J.P. O'Connell Ltd.

Revision	Date
A	

**SETSQUARE SOLUTIONS LIMITED**  
Registered in the UK  
 57 Droxford Crescent  
 Tadley, Hampshire  
 RG26 3BA  
 E Mail: [kenn@setsquare-solutions.co.uk](mailto:kenn@setsquare-solutions.co.uk)  
[www.setsquare-solutions.co.uk](http://www.setsquare-solutions.co.uk)  
 Tel/Fax: (0118) 981 1851  
 Mob: 07864 00293

**S E T SQUARE**  
 Architectural Design Building Surveying Project Management

JOB TITLE  
**Mr and Mrs Duncan**  
**Tadley Place, Church Lane**  
**Baughurst, Tadley**

DRAWING TITLE  
**Proposed single storey**  
**side extension**  
**Existing Elevations**

SCALE 1 : 100 @ A1

DATE Jul 2022 DRAWN BY K.M.

DWG NO. 000866/02 REV.