



**NOTES**


Contractors must check all dimensions on site. Only figured dimensions are to be worked from. Discrepancies must be reported before proceeding. This drawing is copyright.

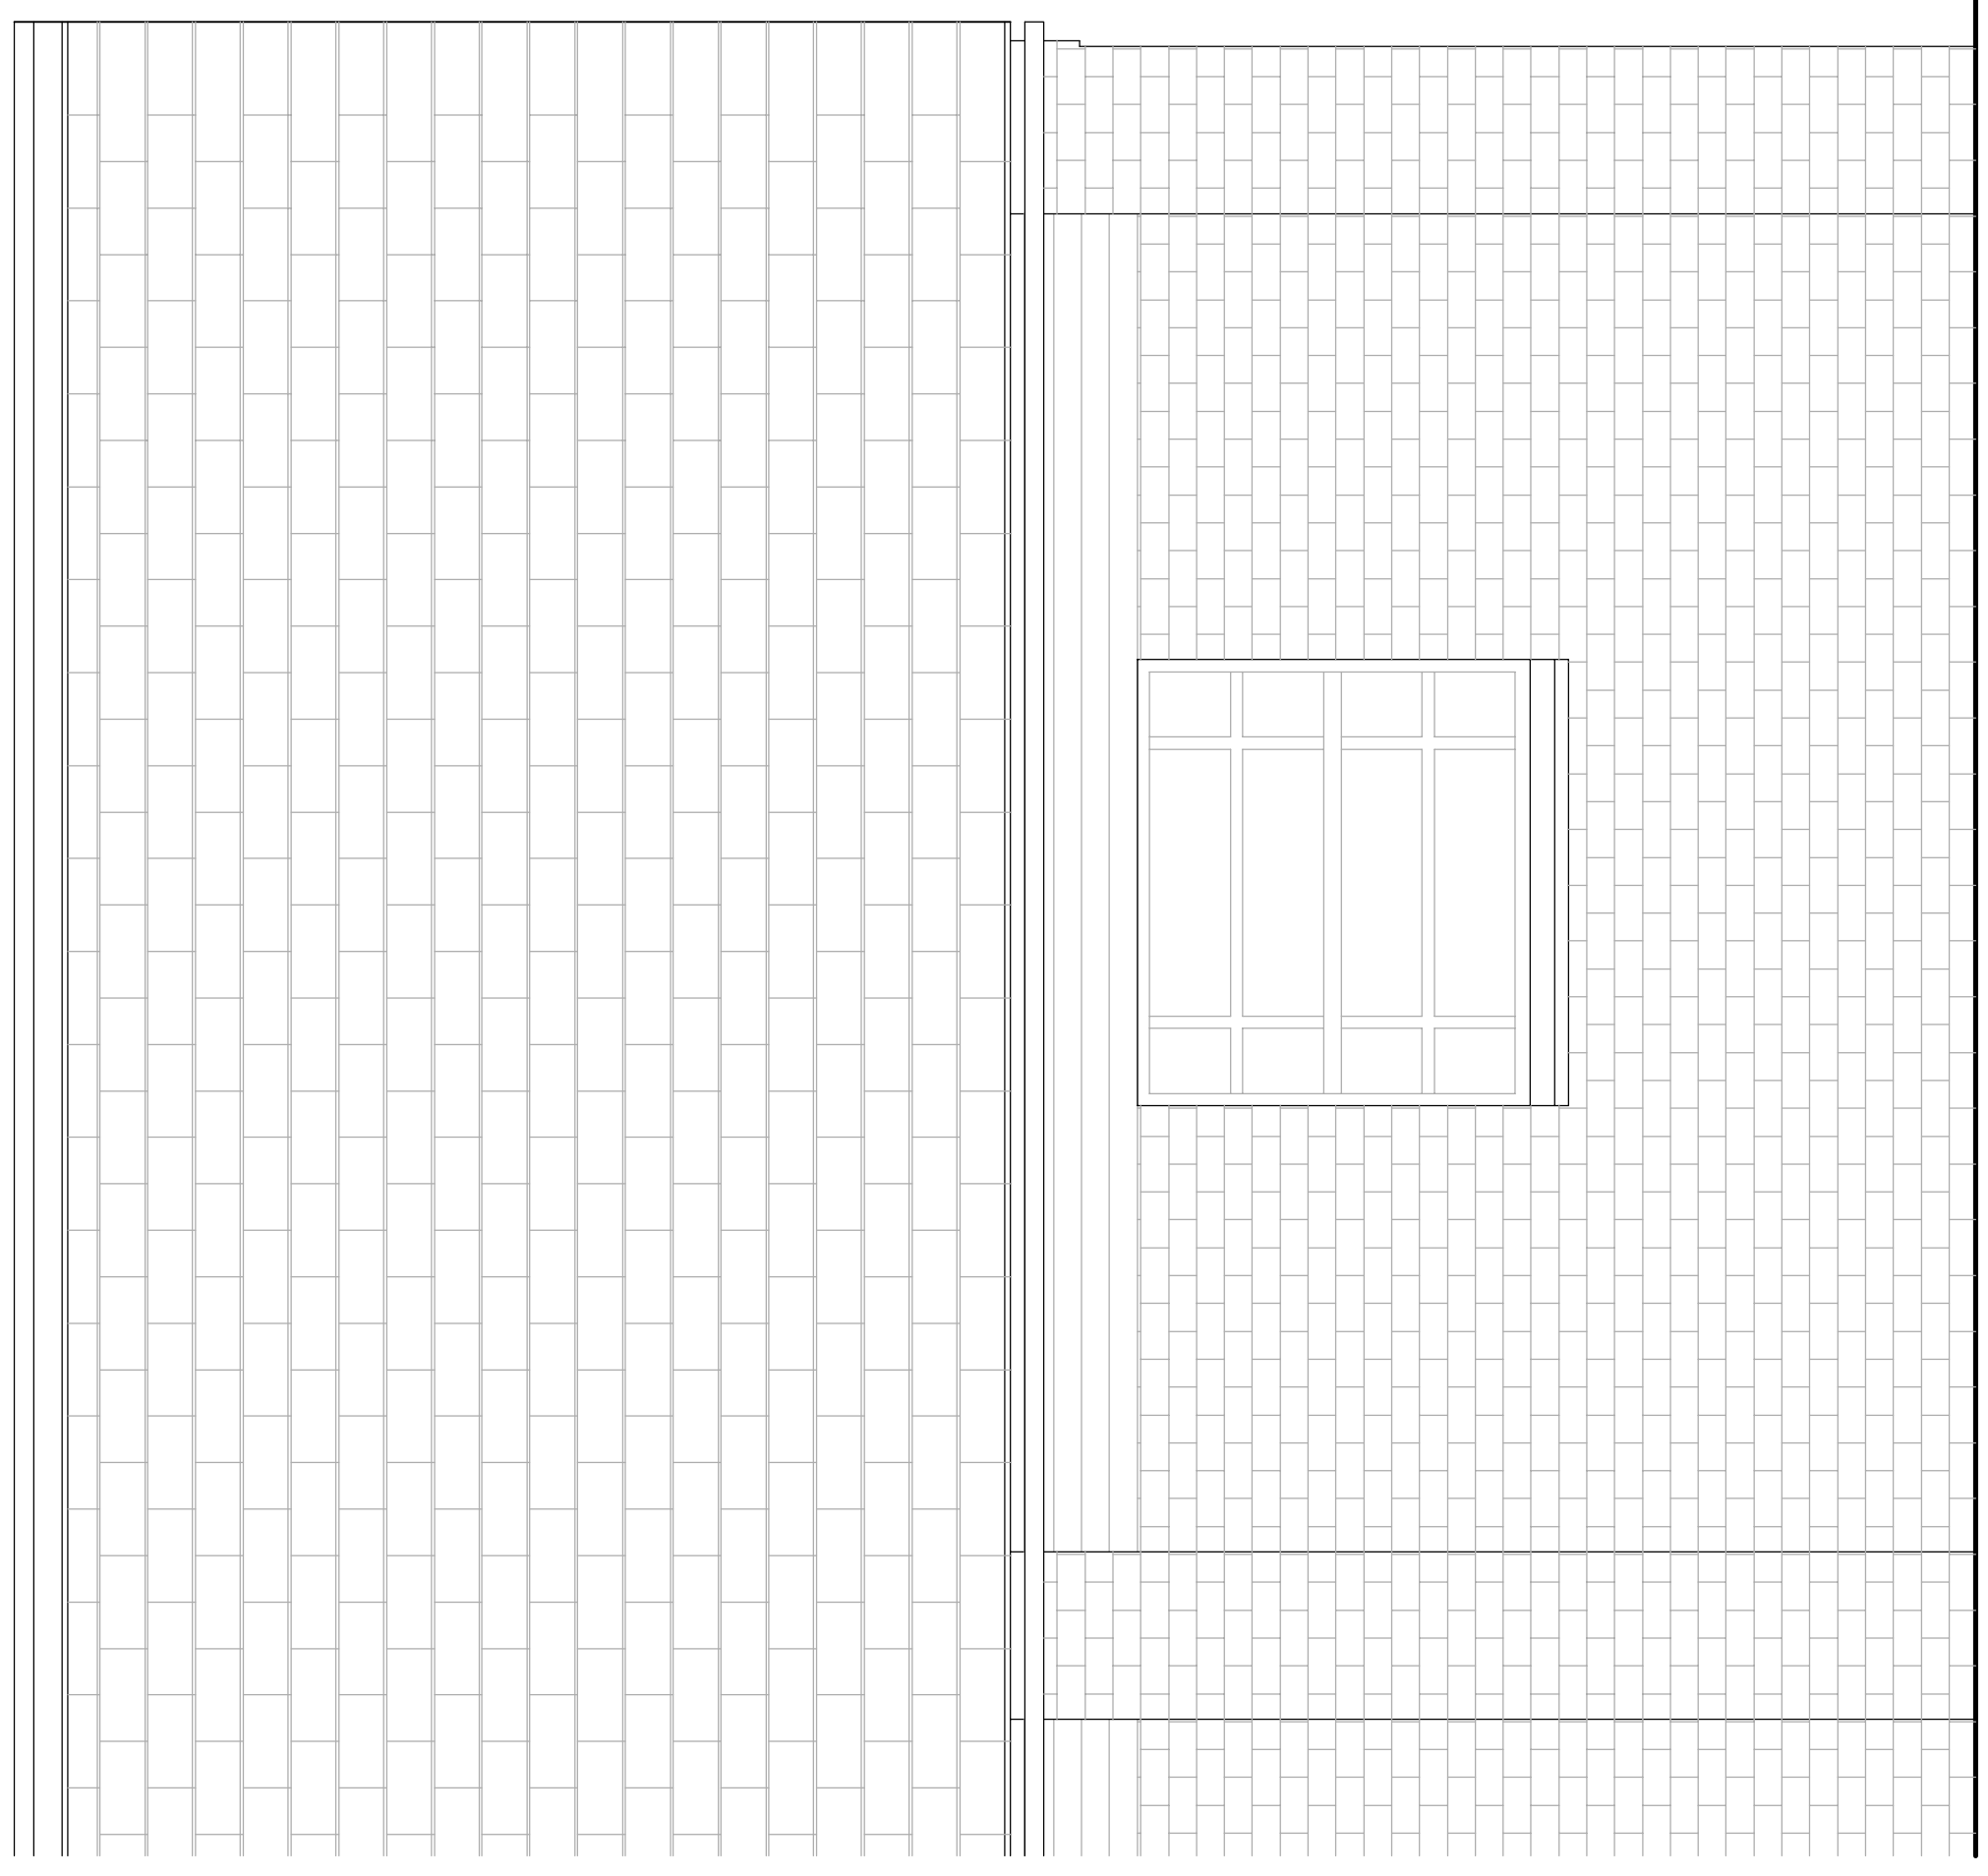


**SIDE ELEVATION (Part)** (1:20)

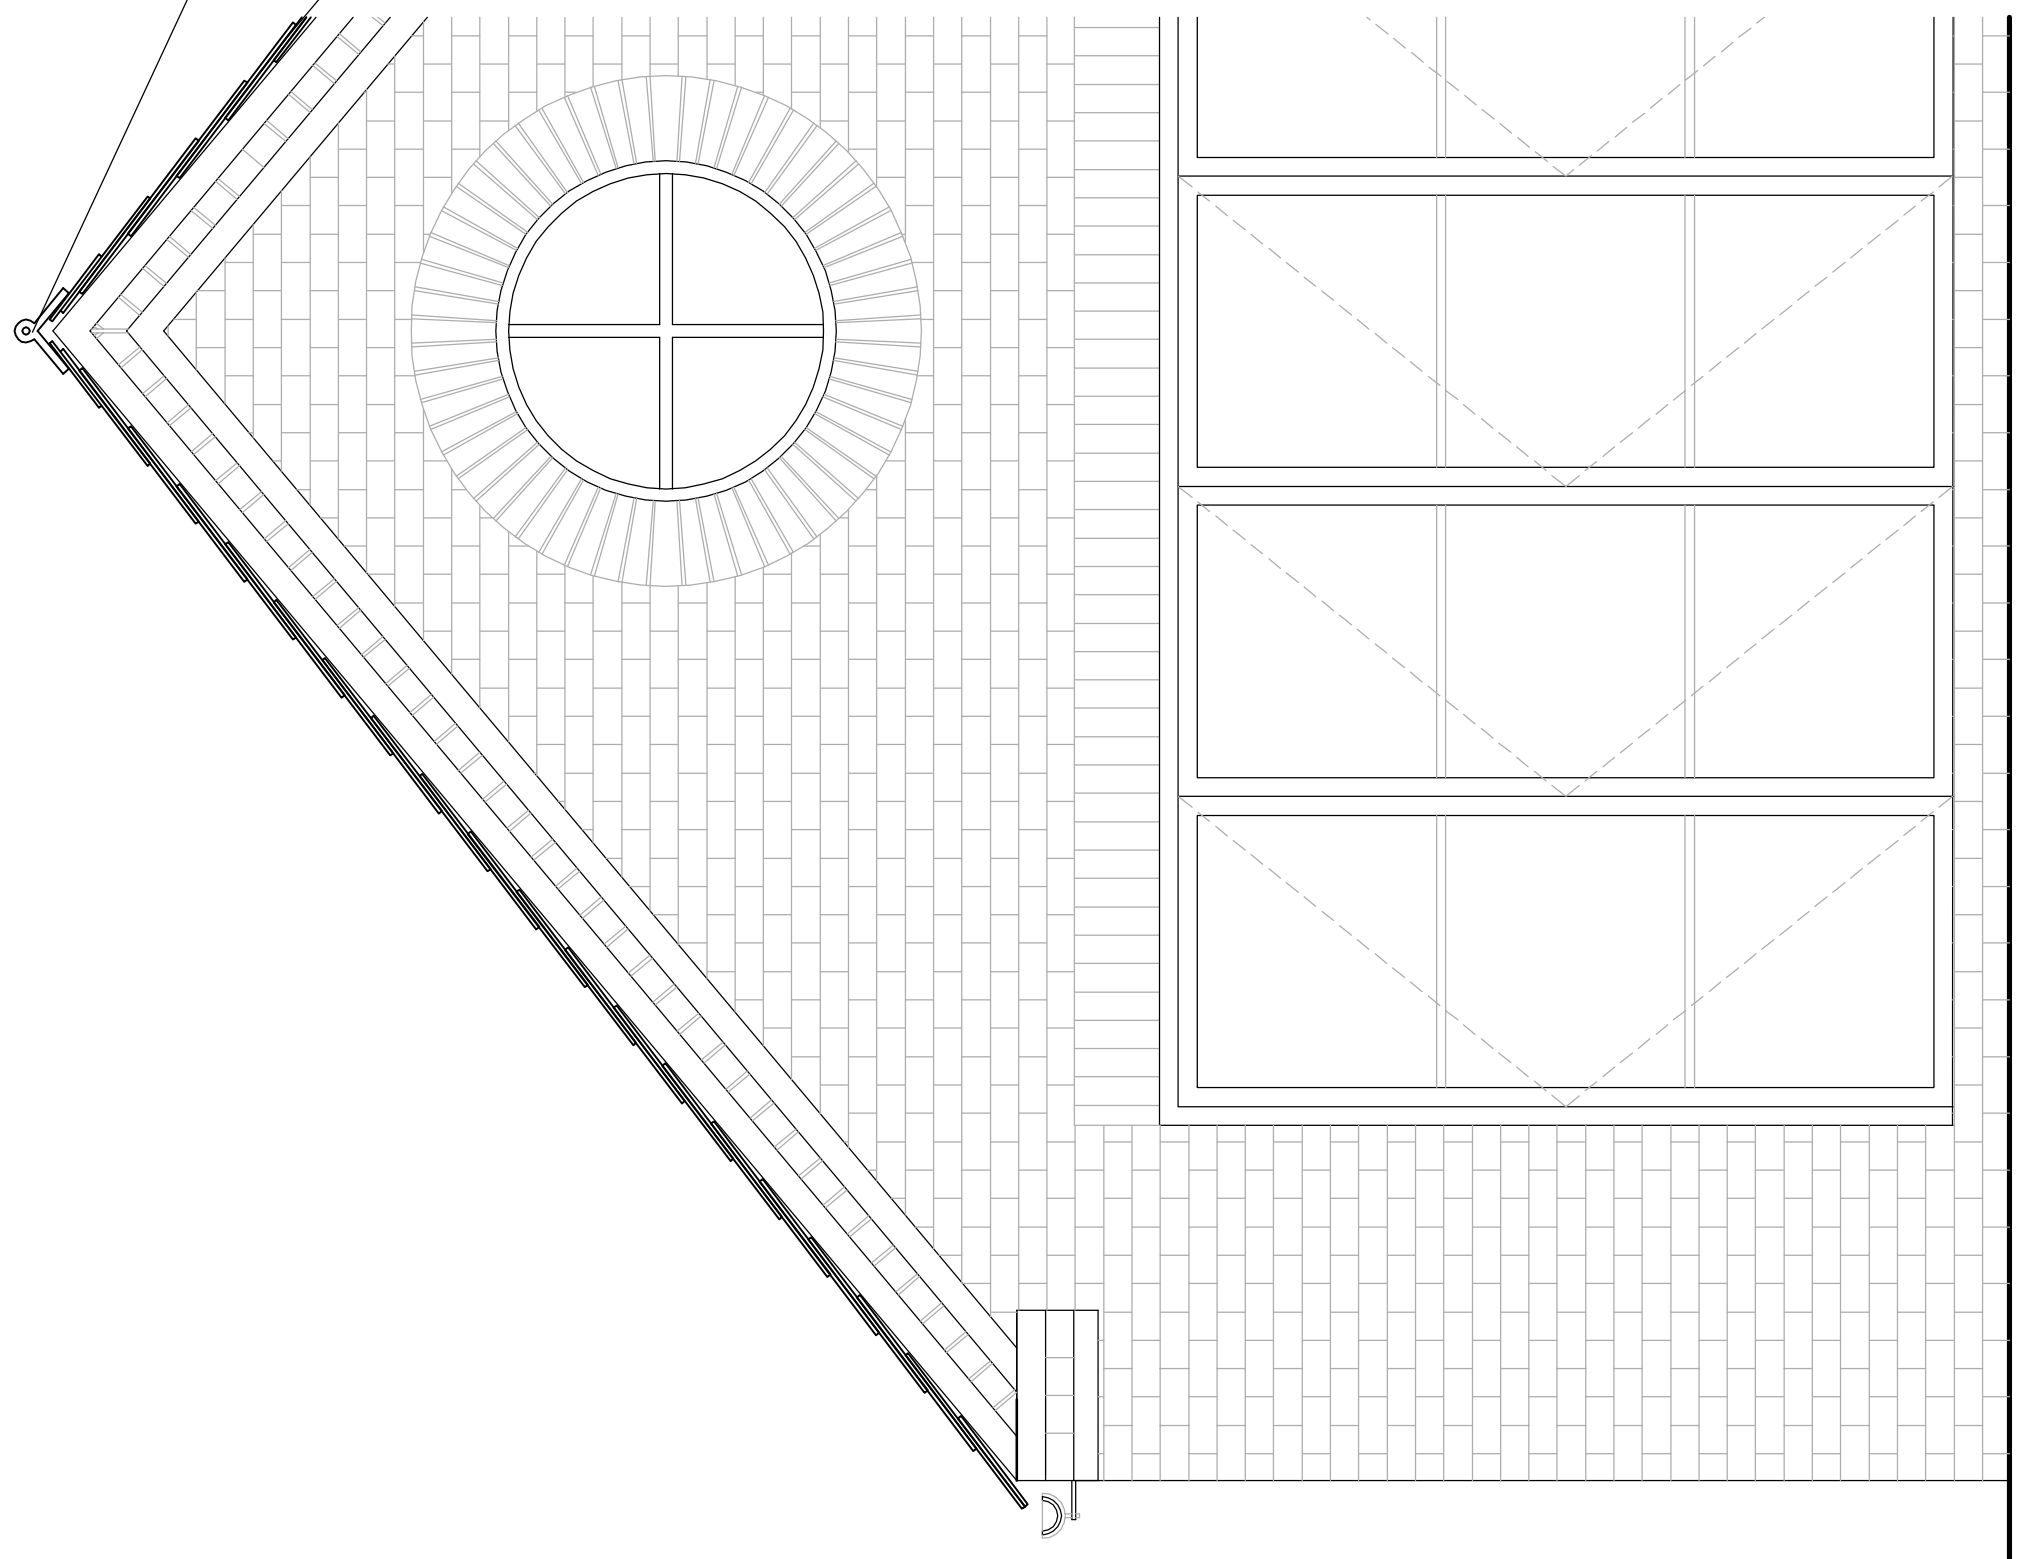


**REAR ELEVATION (Part)** (1:20)

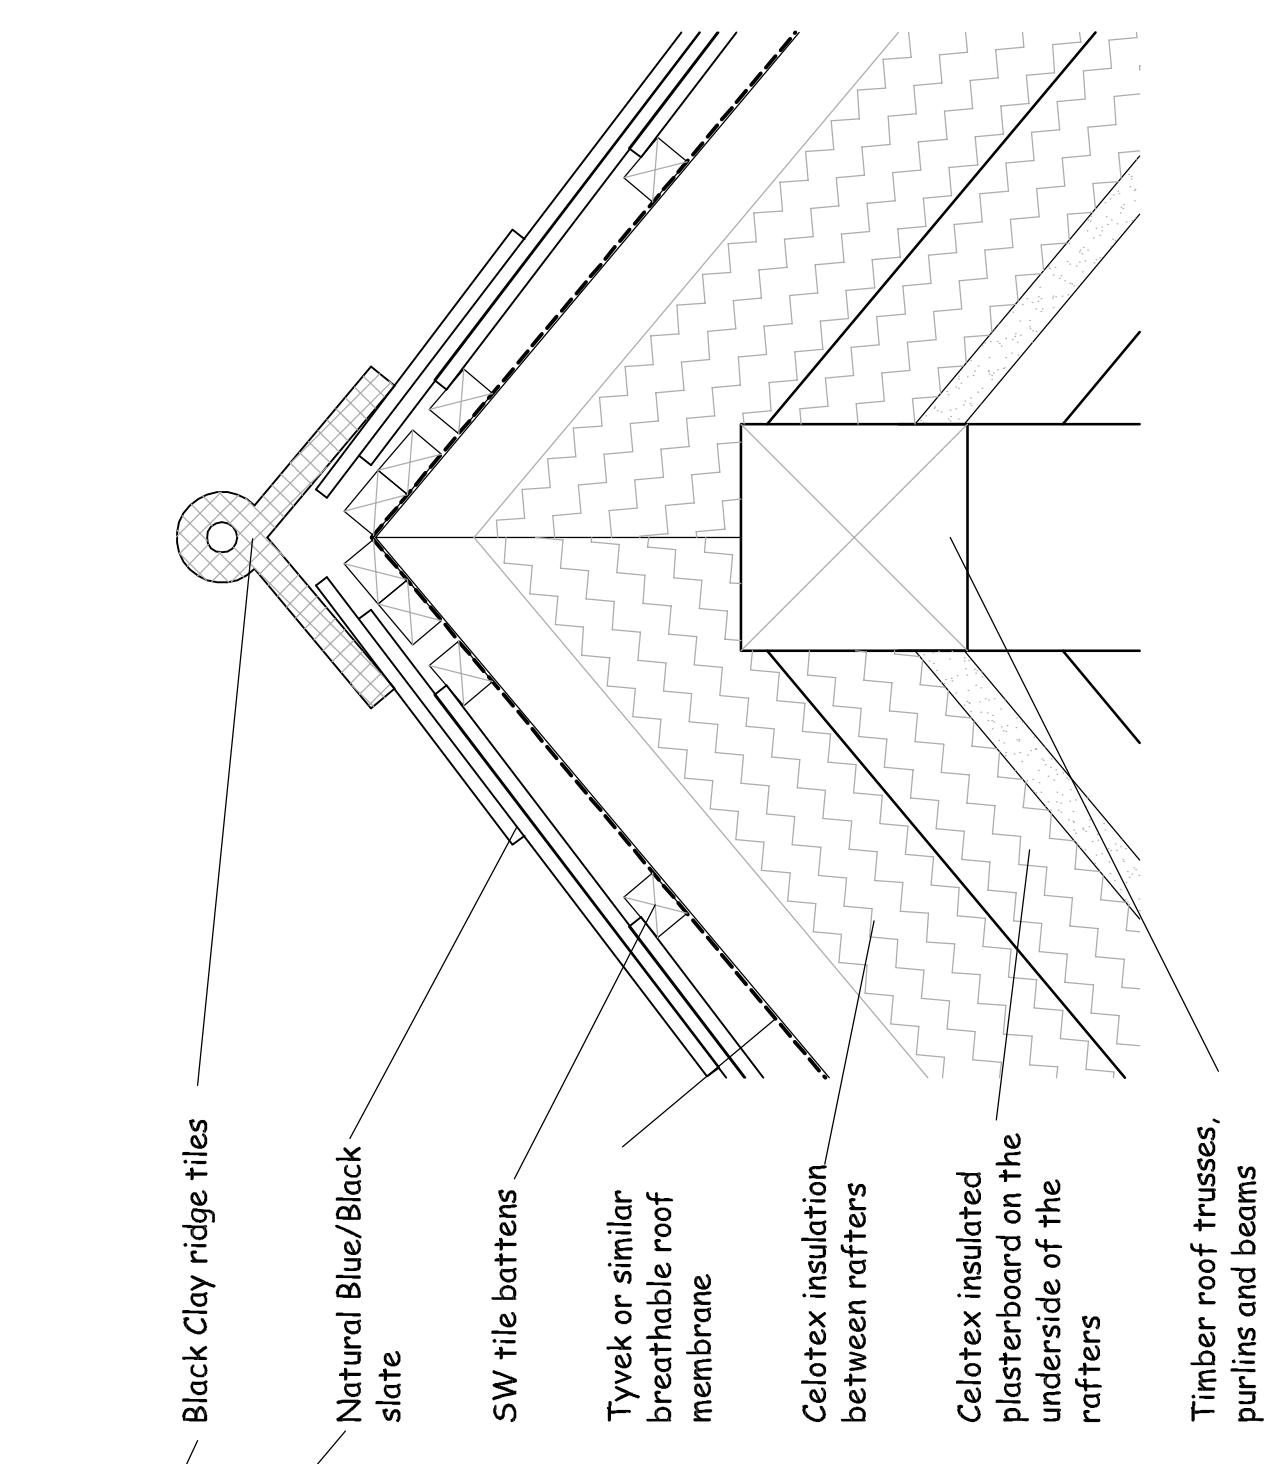


**RIDGE DETAIL** (1:5)

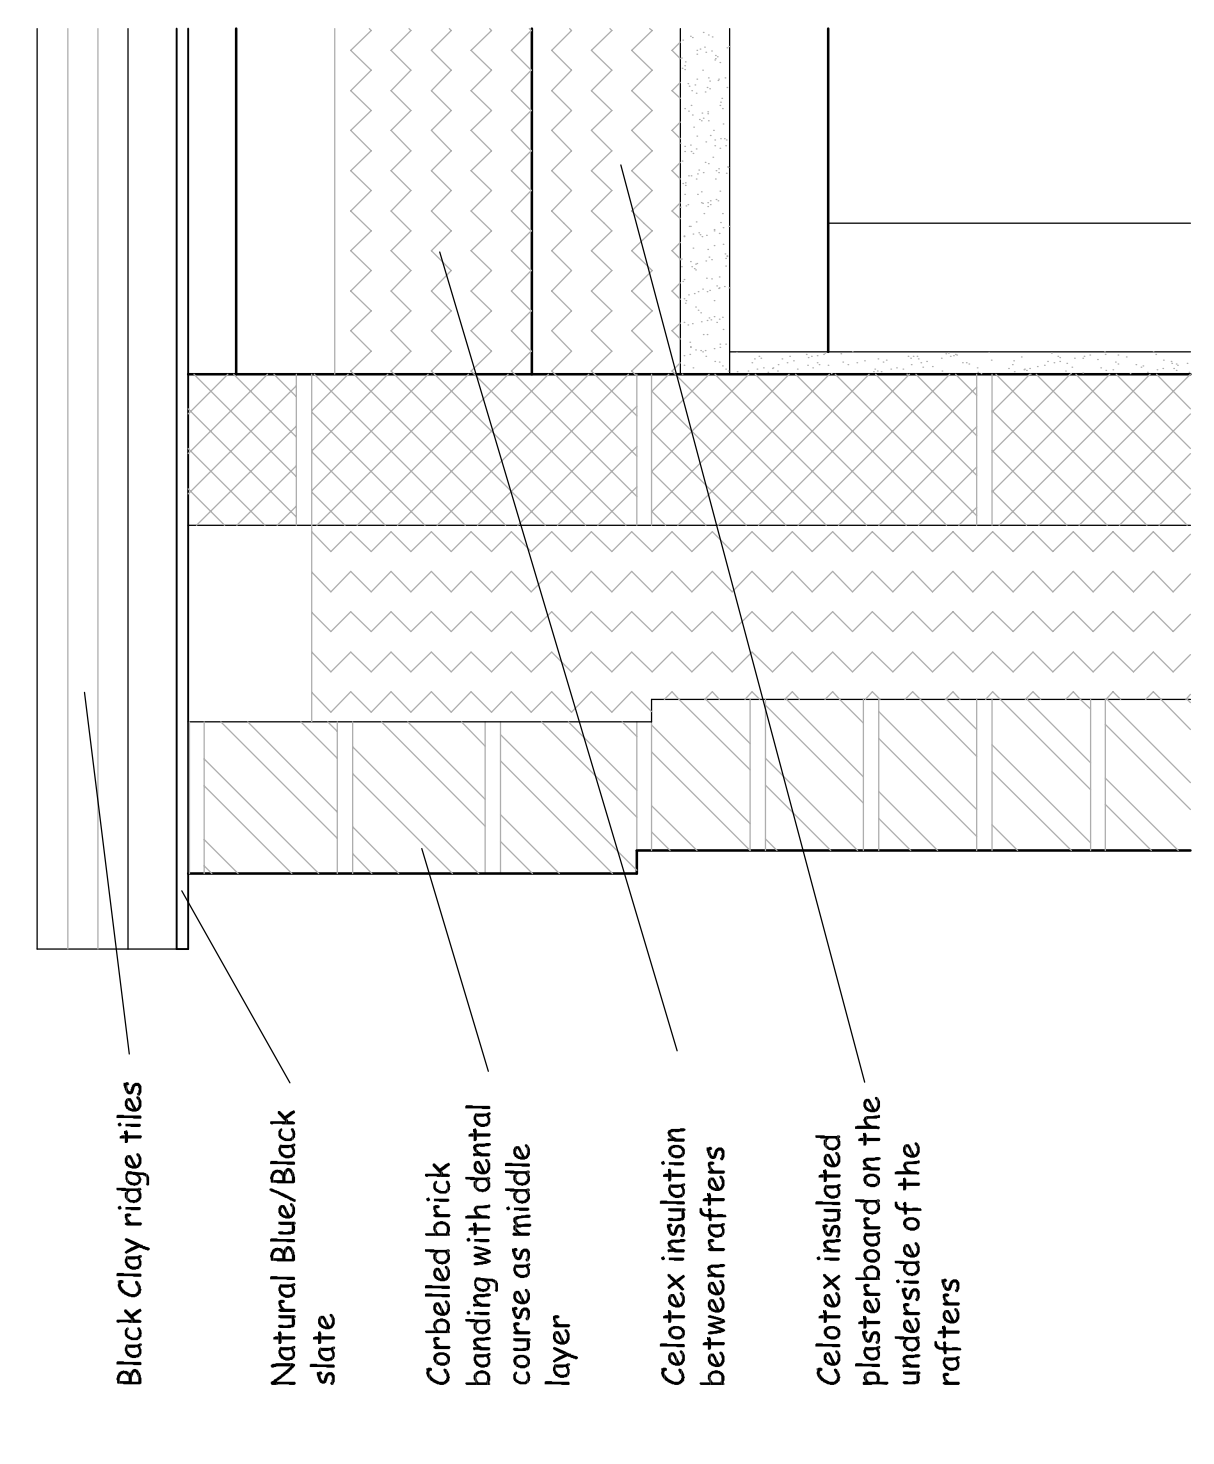


**GABLE DETAIL** (1:5)

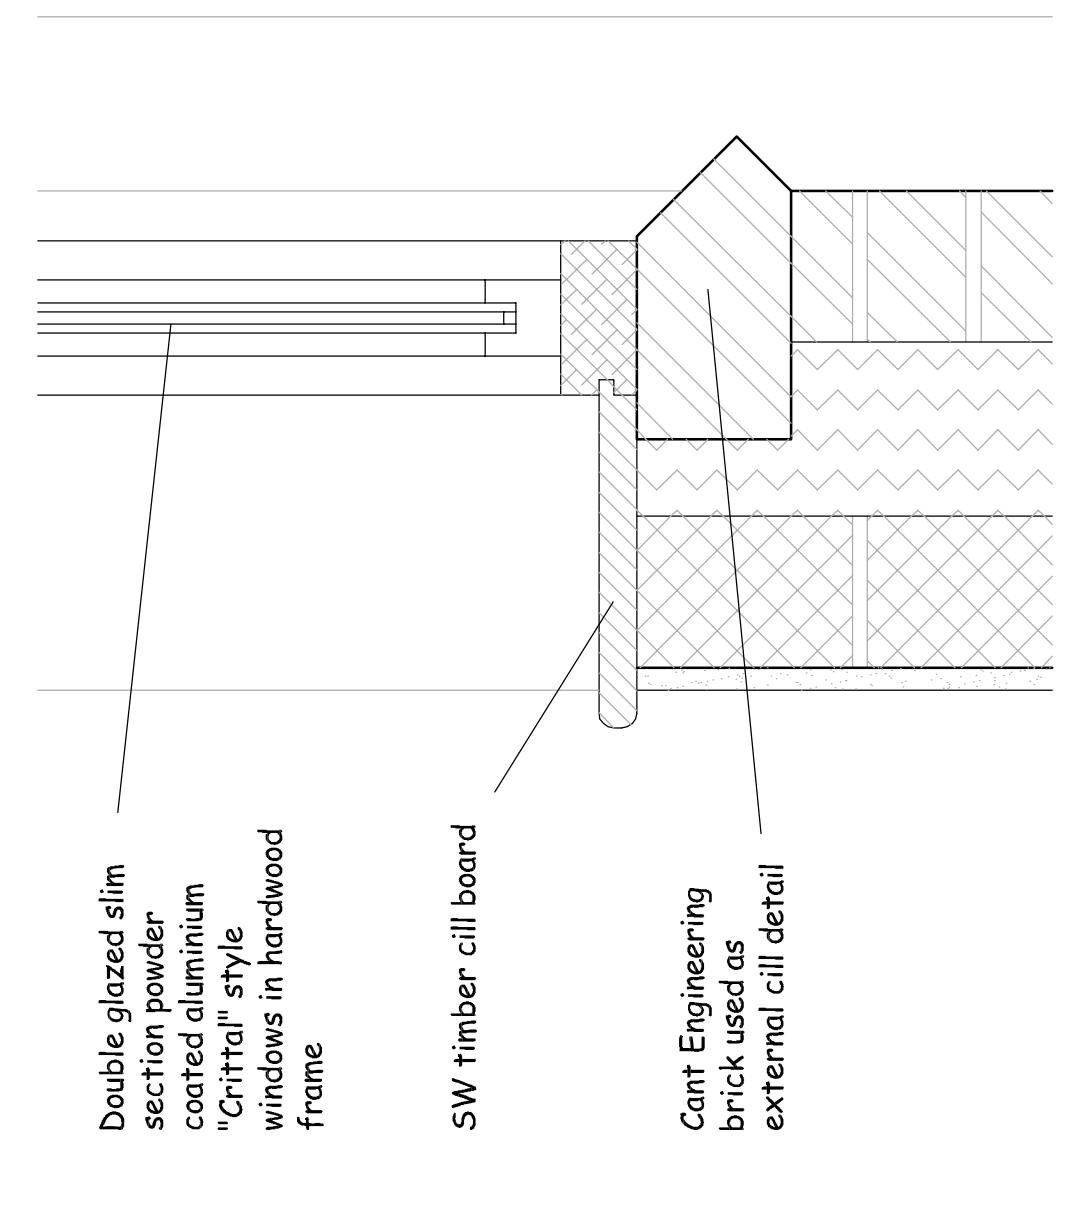

**WINDOW CILL DETAIL** (1:5)

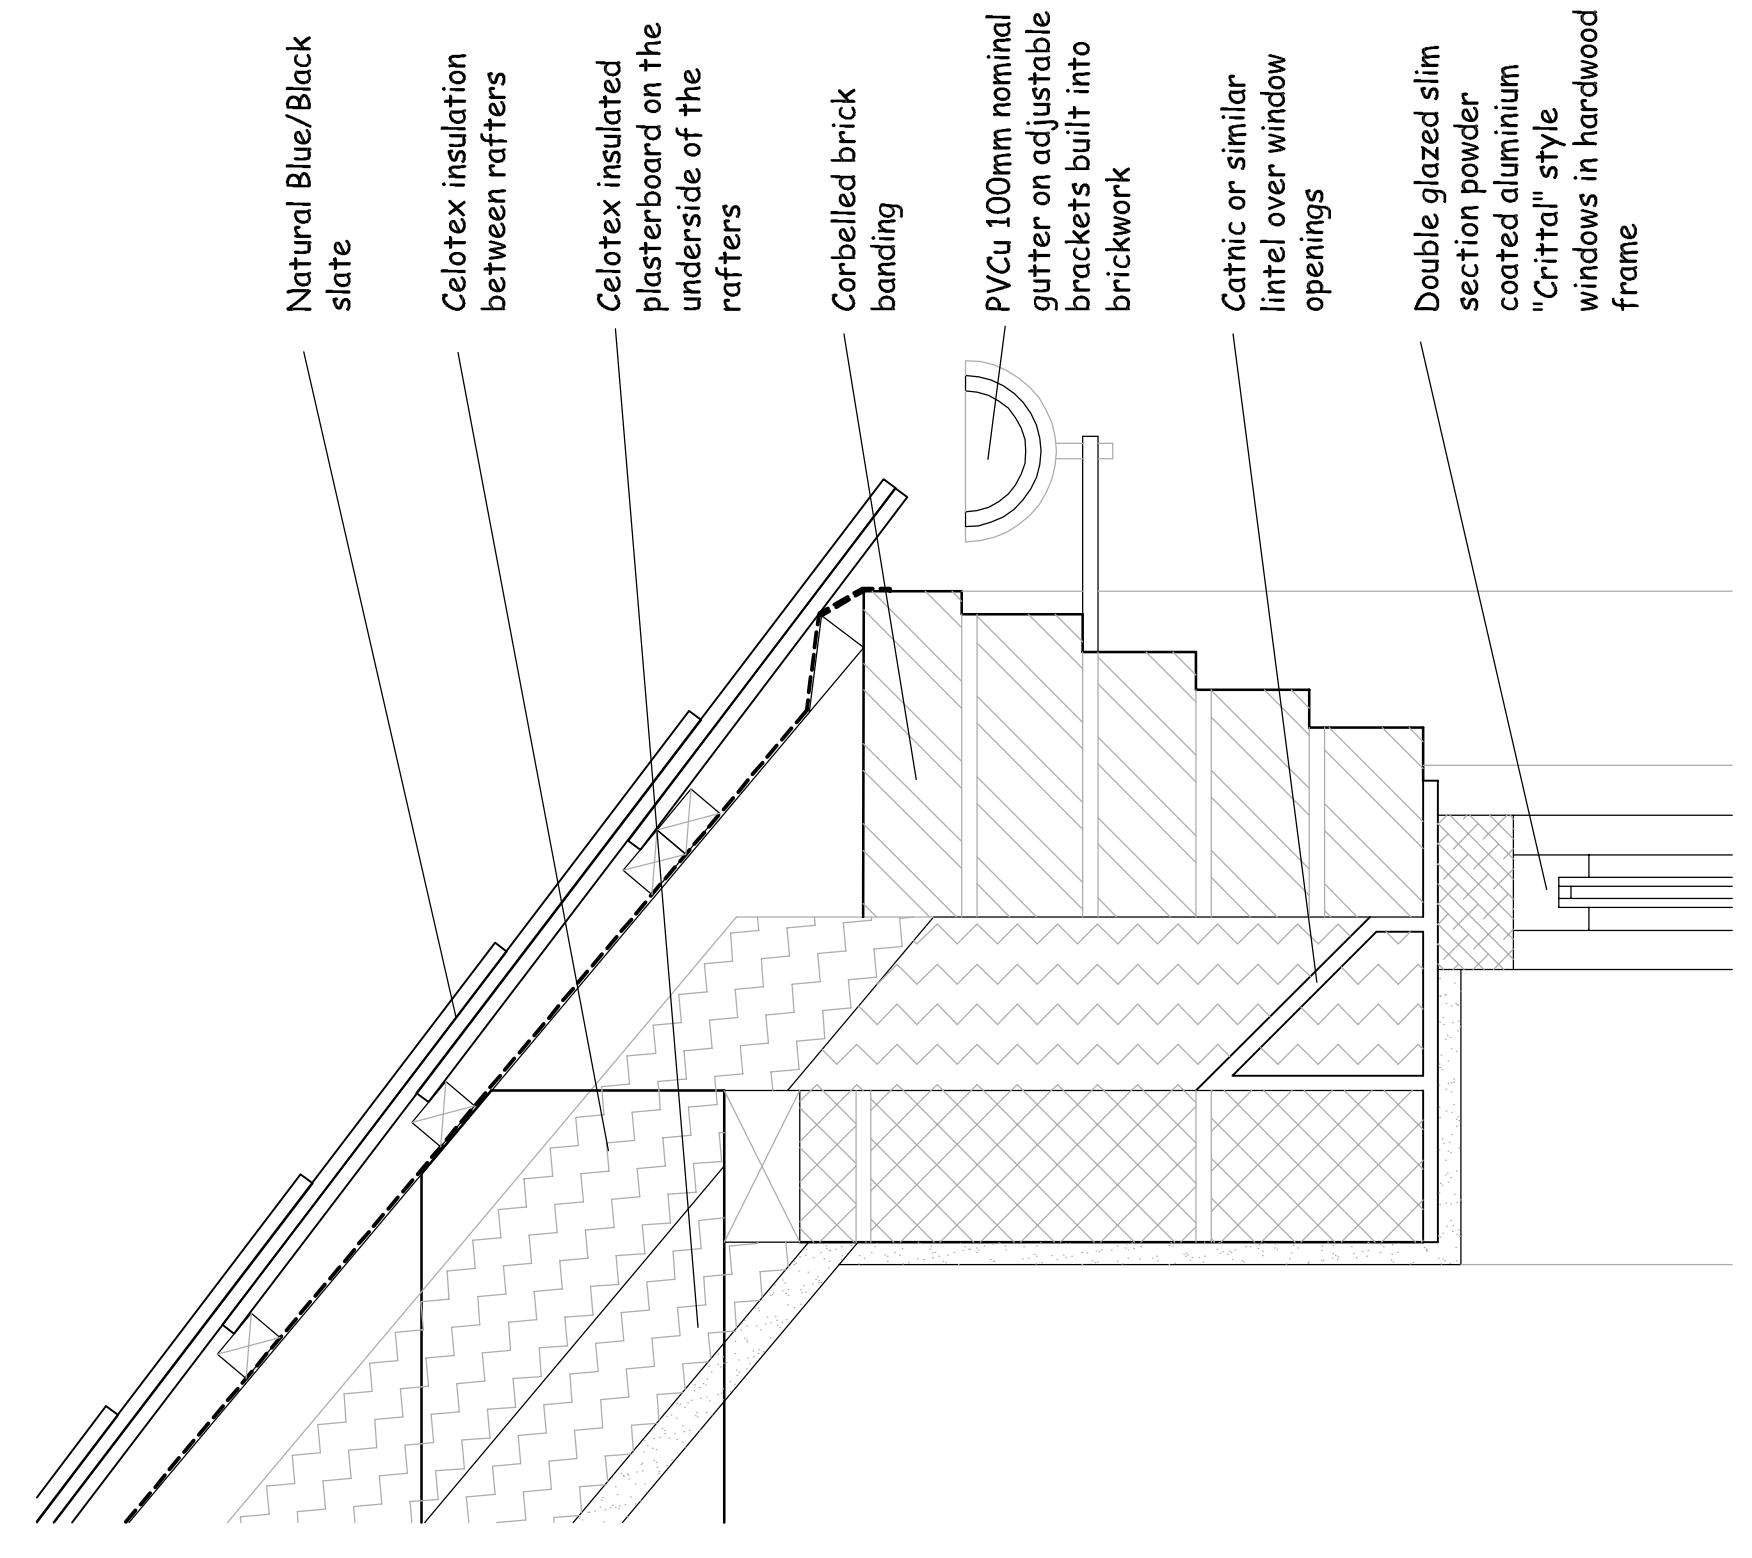

**WINDOW HEAD/EAVES DETAIL** (1:5)

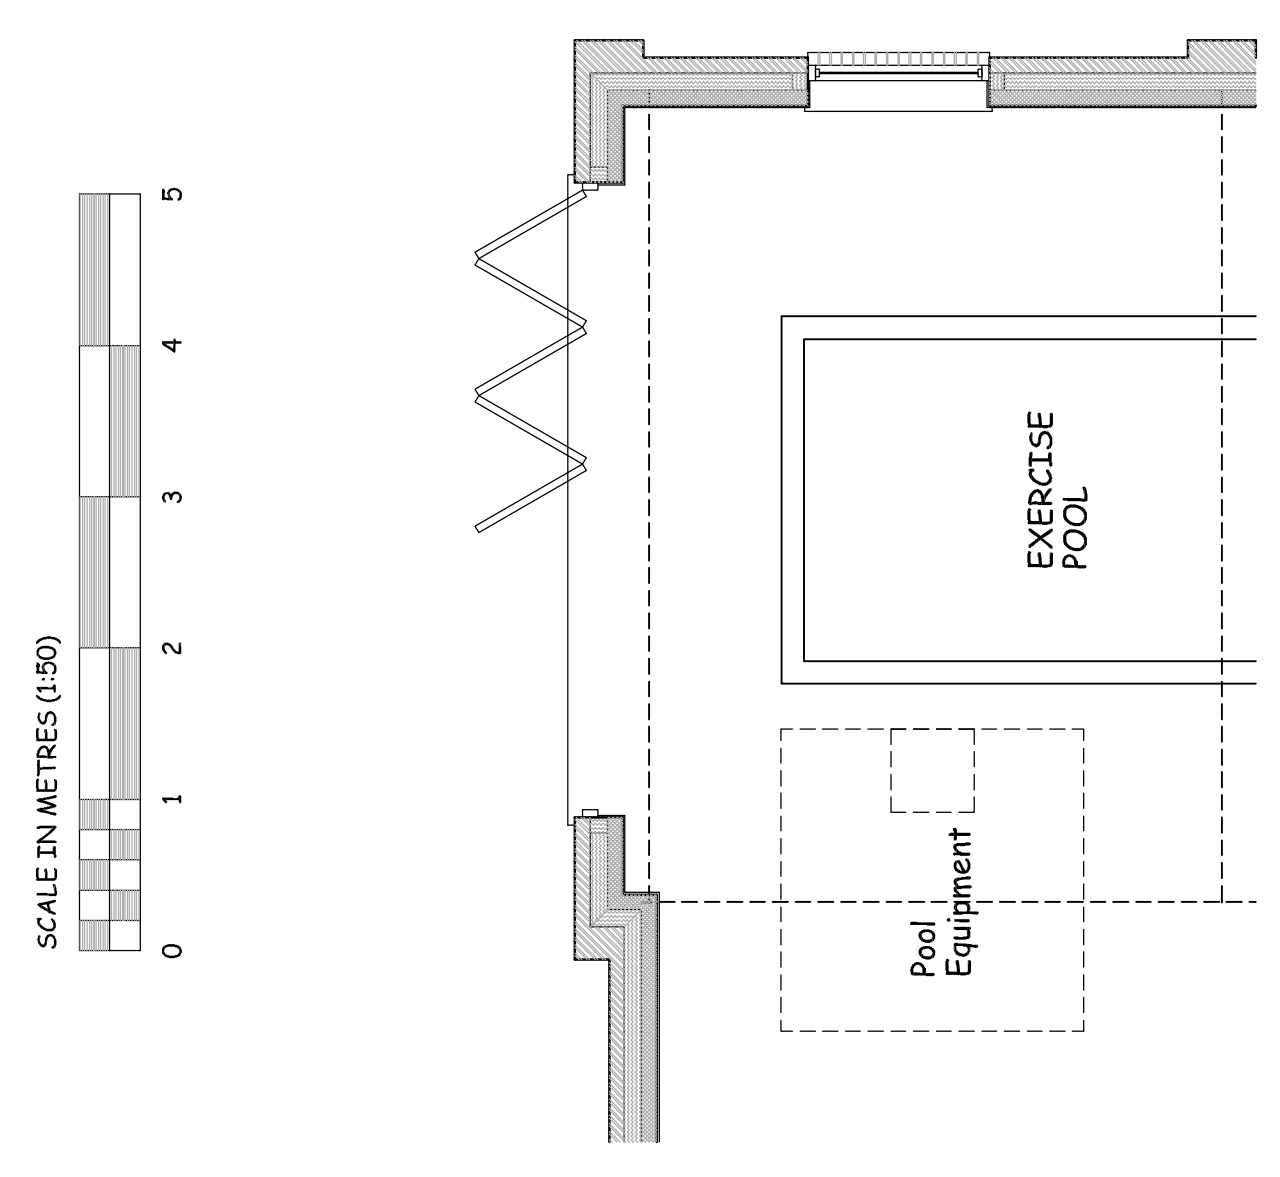

**FLOOR PLAN (Part)** (1:50)

Revision	
A	date

**SETSQUARE SOLUTIONS LIMITED**  
Registered in the UK 20087  
 57 Droxford Crescent  
 Tadley, Hampshire  
 RG26 3BA  
 E Mail: [kenn@setsquare-solutions.co.uk](mailto:kenn@setsquare-solutions.co.uk)  
[www.setsquare-solutions.co.uk](http://www.setsquare-solutions.co.uk)  
 Tel/Fax: (0118) 981 1851  
 Mob: 07764 00293

**SOLUTIONS**  
**SET SQUARE**  
 Architectural Design Building Surveying Project Management

**JOB TITLE**  
**Mr and Mrs Duncan**  
**Tadley Place, Church Lane**  
**Baughurst, Tadley**

**DRAWING TITLE**  
**Proposed single storey**  
**side extension**  
**Brick details**

**SCALE** 1:5, 20, 50 @ A1

**DATE** NOV 23 **DRAWN BY** K.M.

**DWG NO.** 000866/07 **REV.**