






Ground floor  
@ scale 1:50

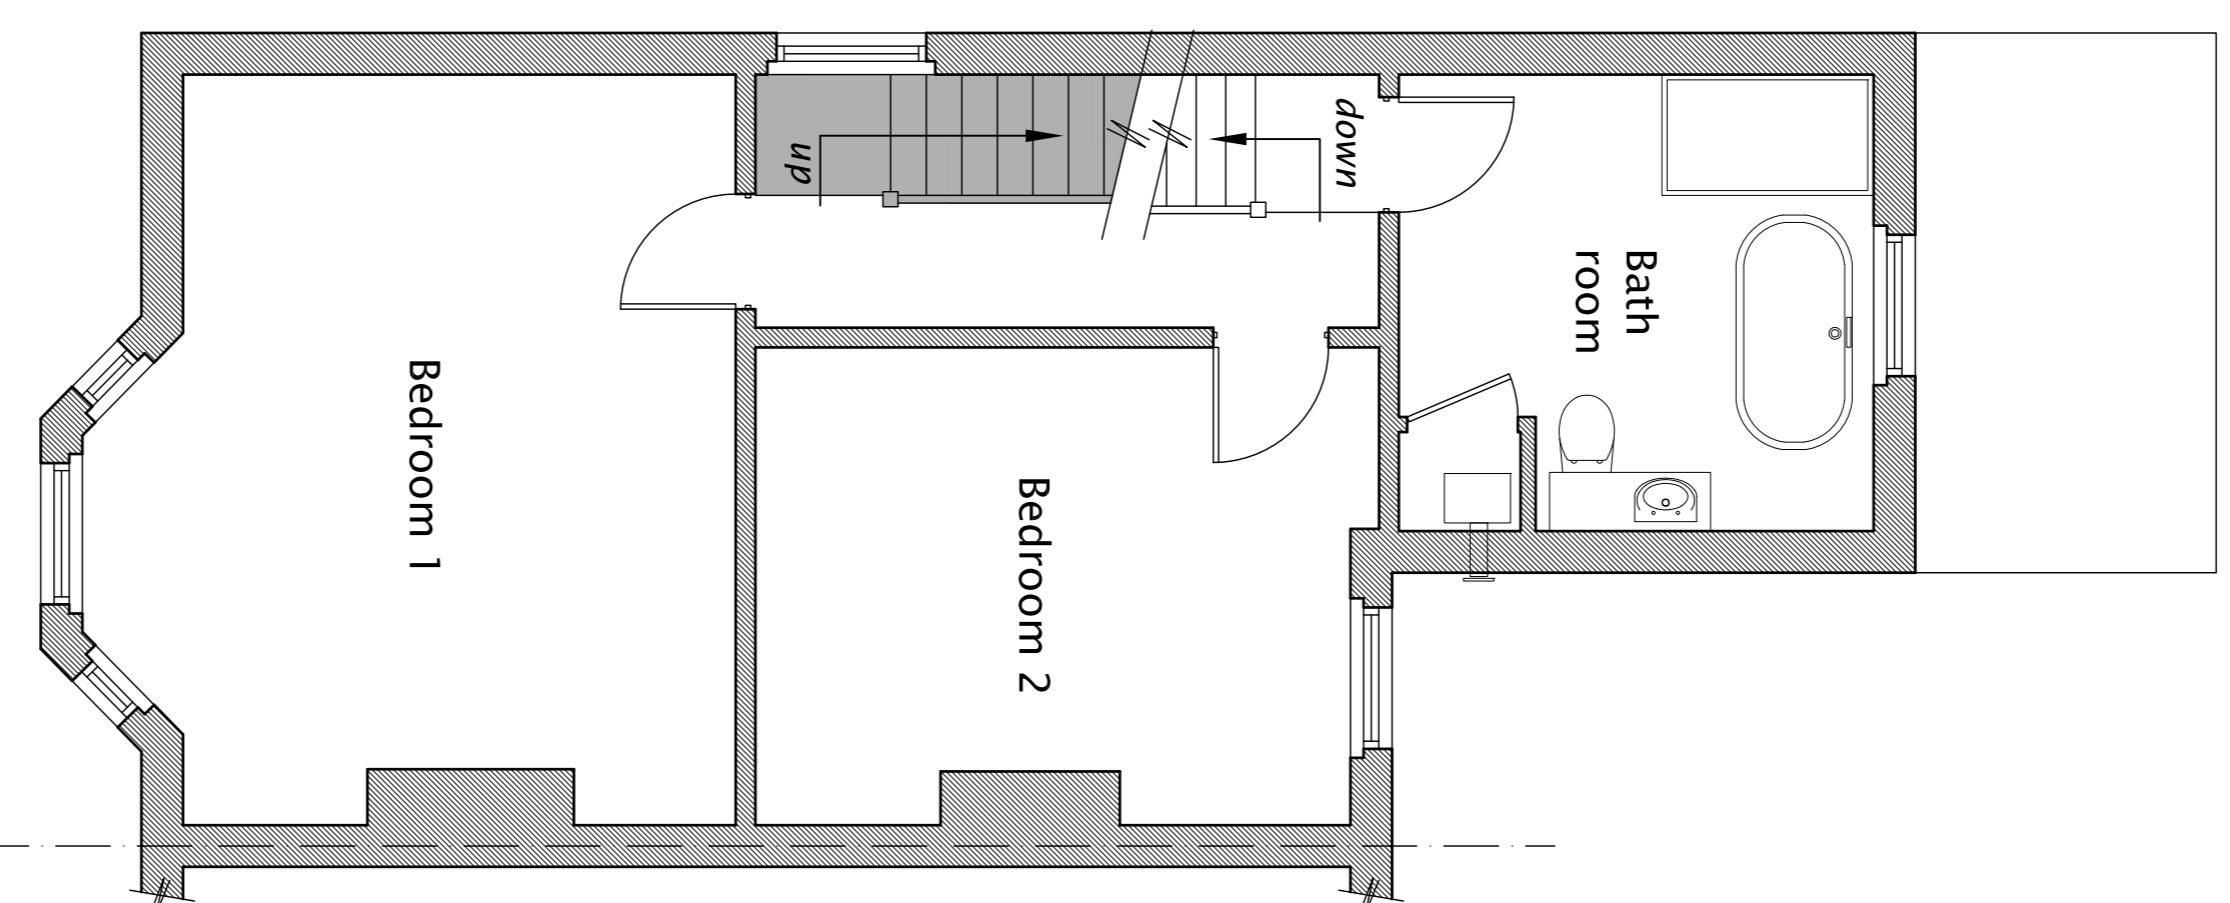

First floor  
@ scale 1:50

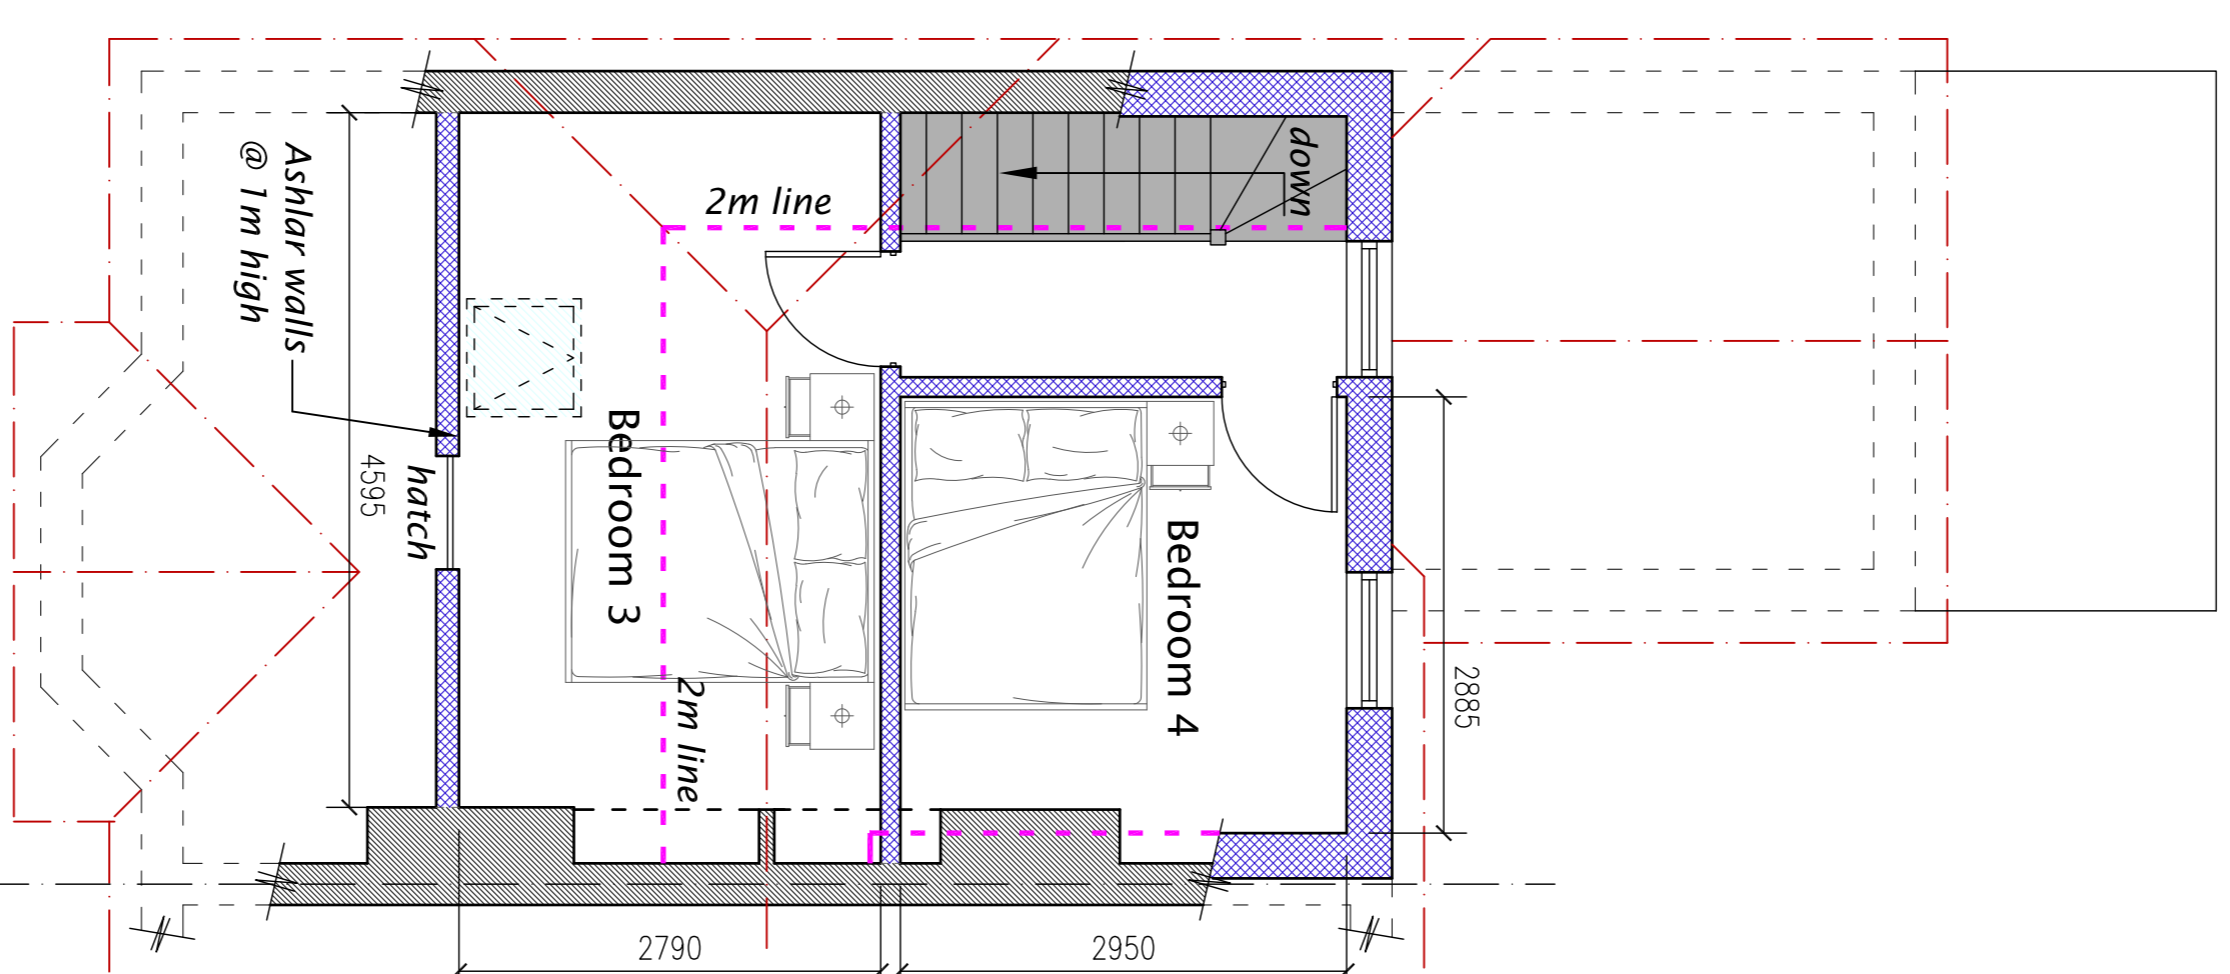

Second floor / Roof plan  
@ scale 1:50

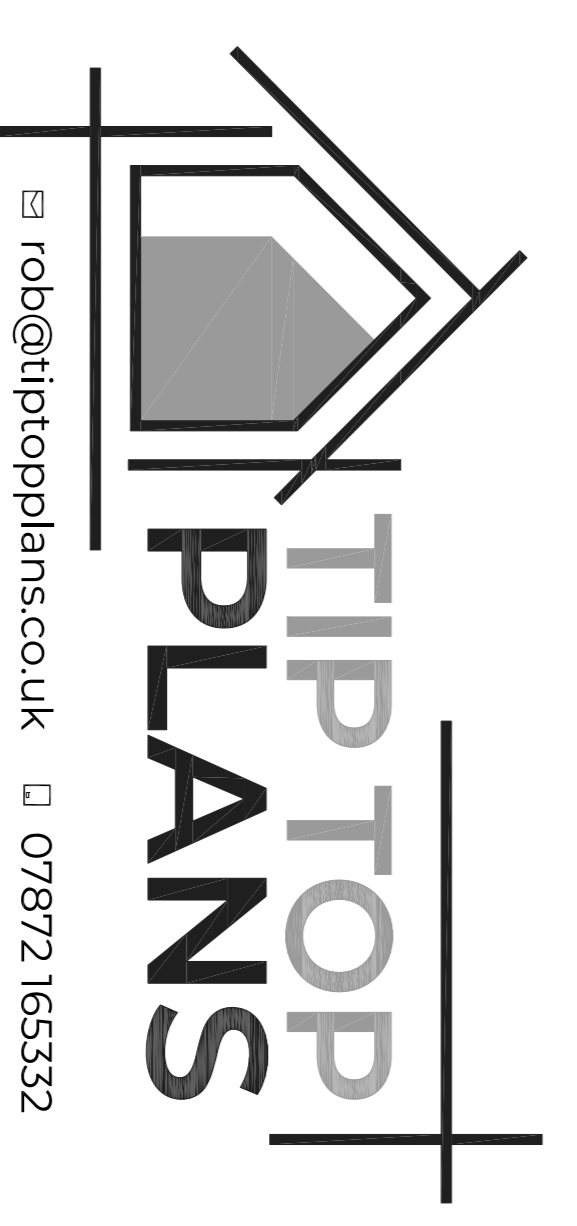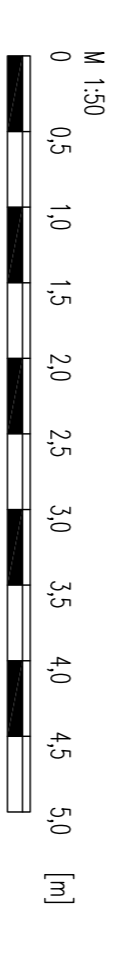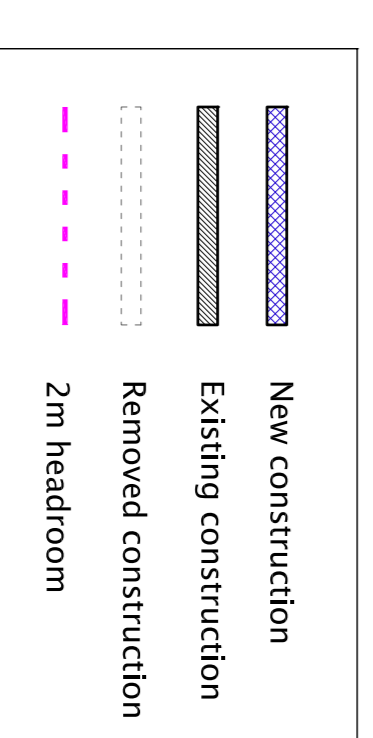

DRAWING NUMBER  
**23 - 902/003 A**

SCALE  
1:50 @ A1

DRAWN BY  
R.SMITH

DATE  
NOV 2023

PROJECT  
38 Whitsbury Road  
Fordingbridge  
DRAWING TITLE  
LOFT CONVERSION & ASSOCIATED ALTERATIONS  
PROPOSED FLOOR PLANS

*As Proposed*