




West - front elevation
@ scale 1:50

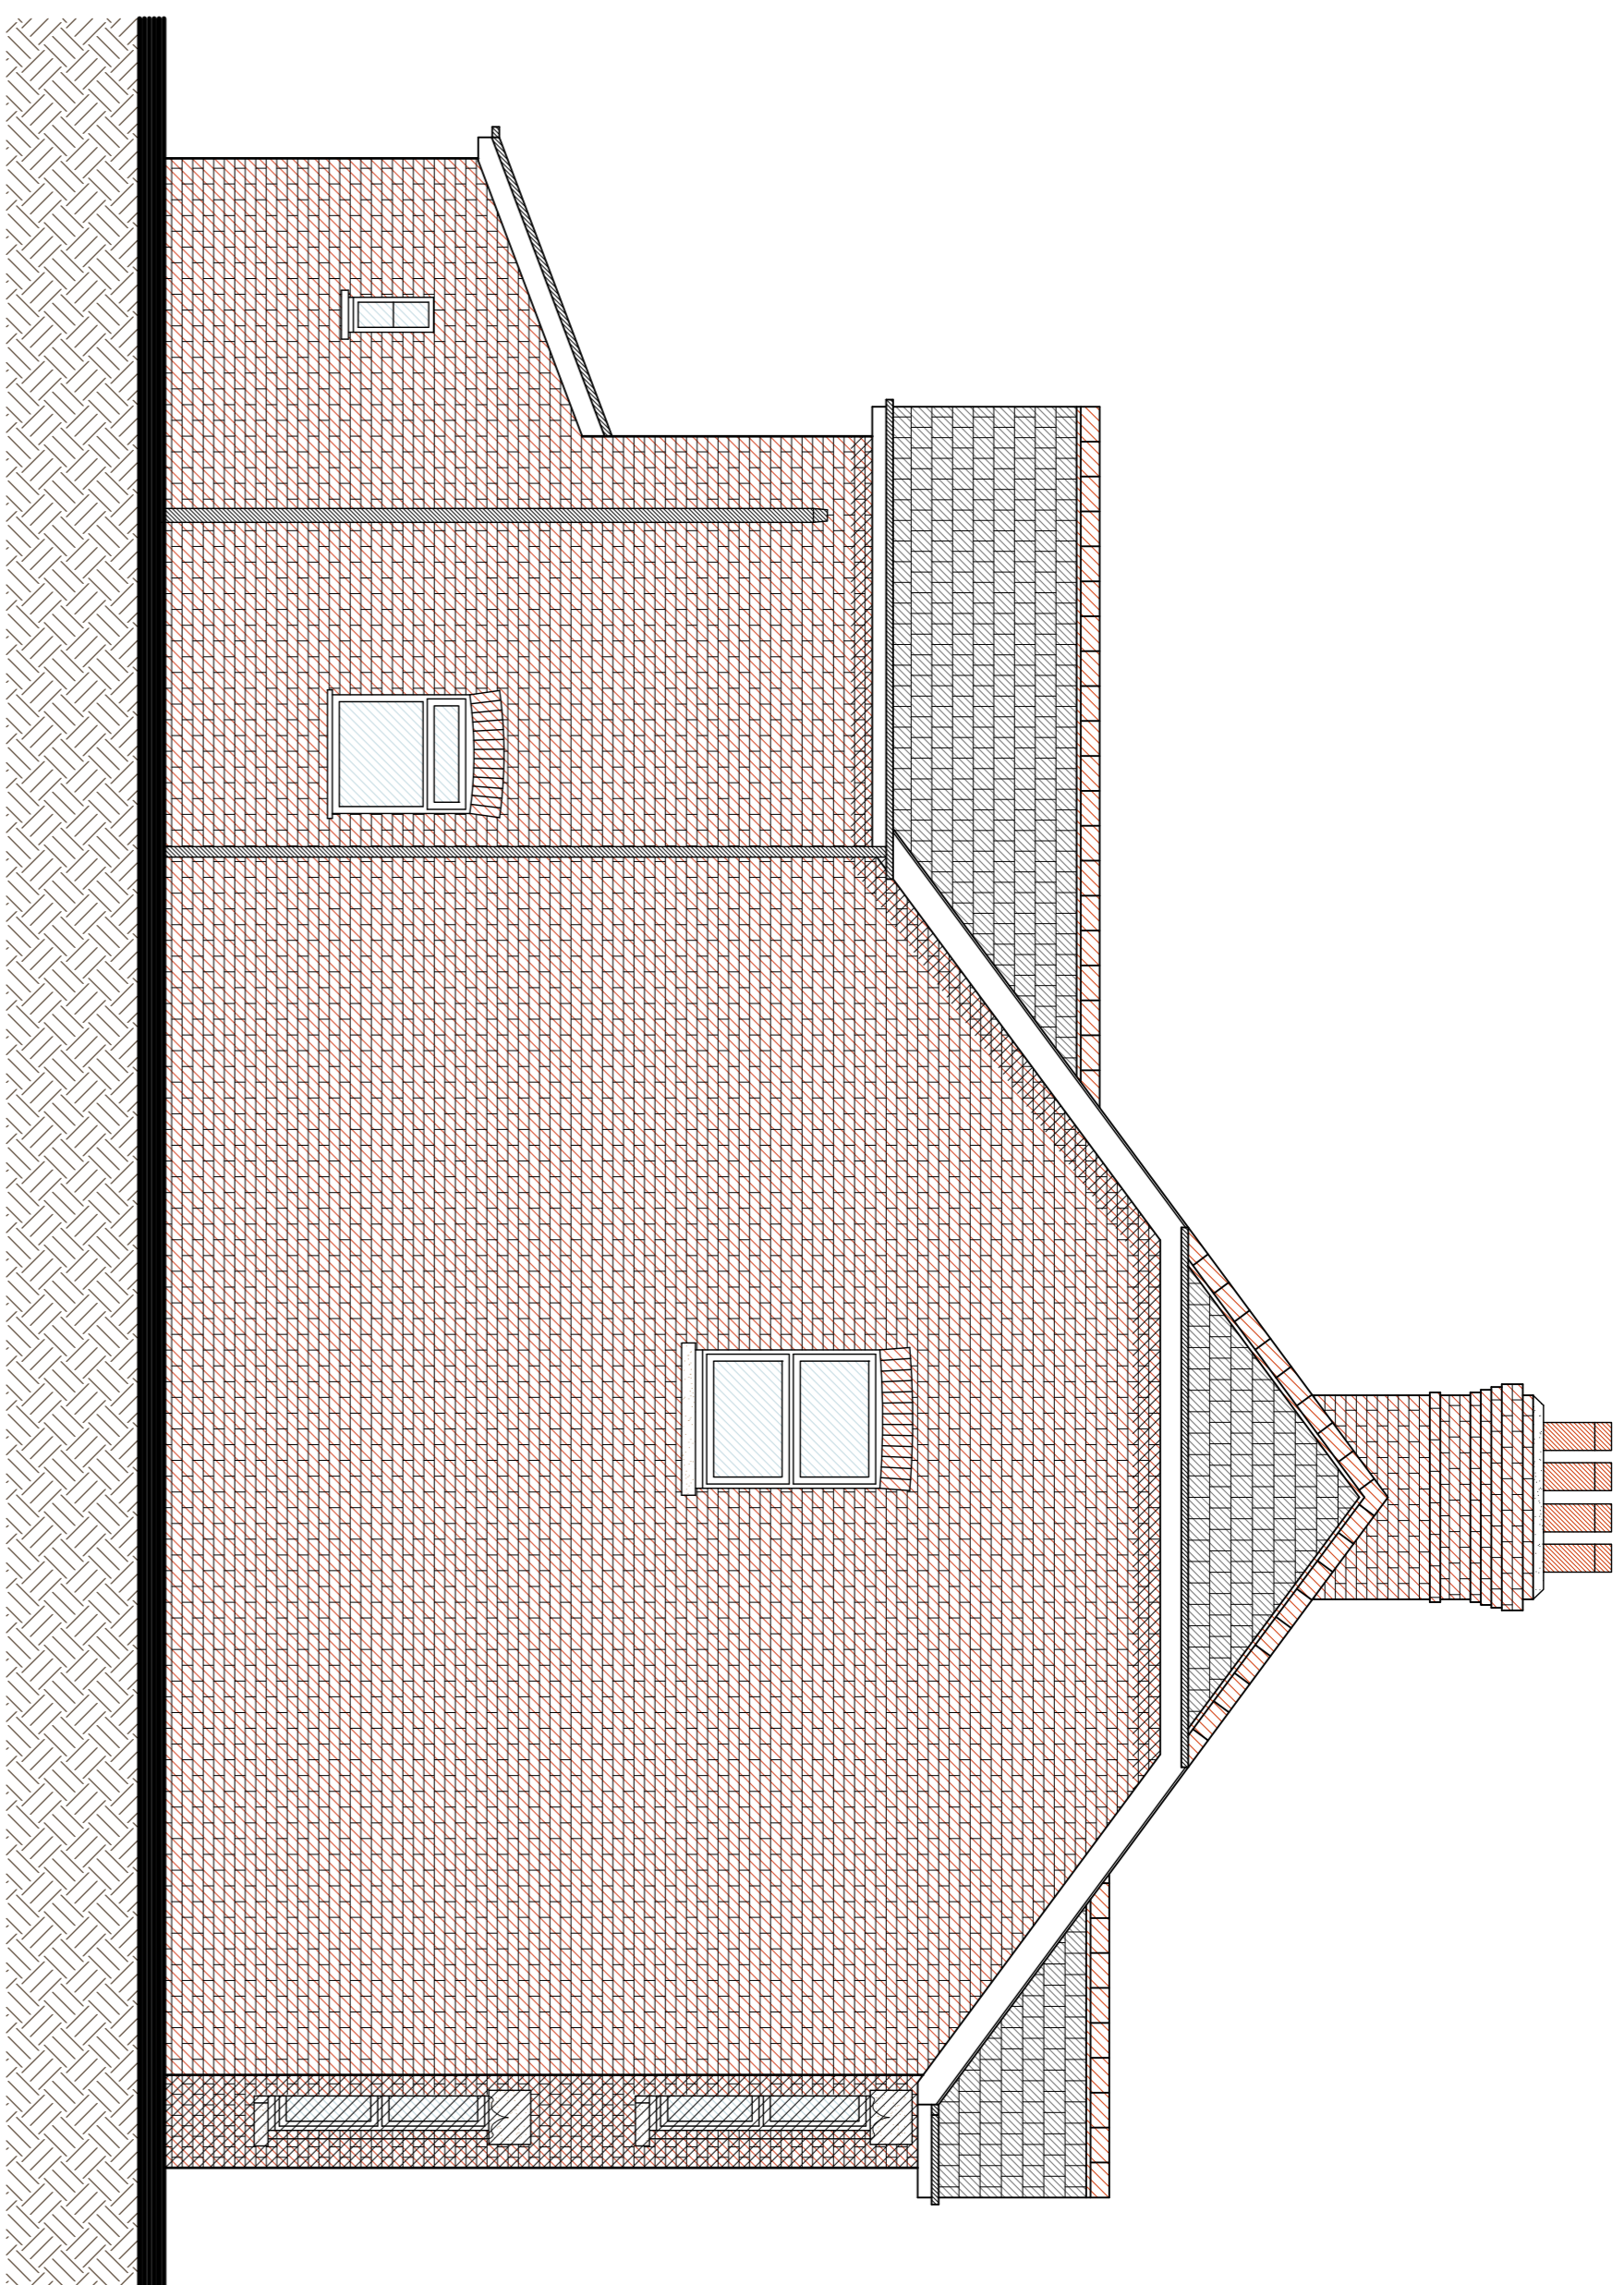

North - side elevation
@ scale 1:50


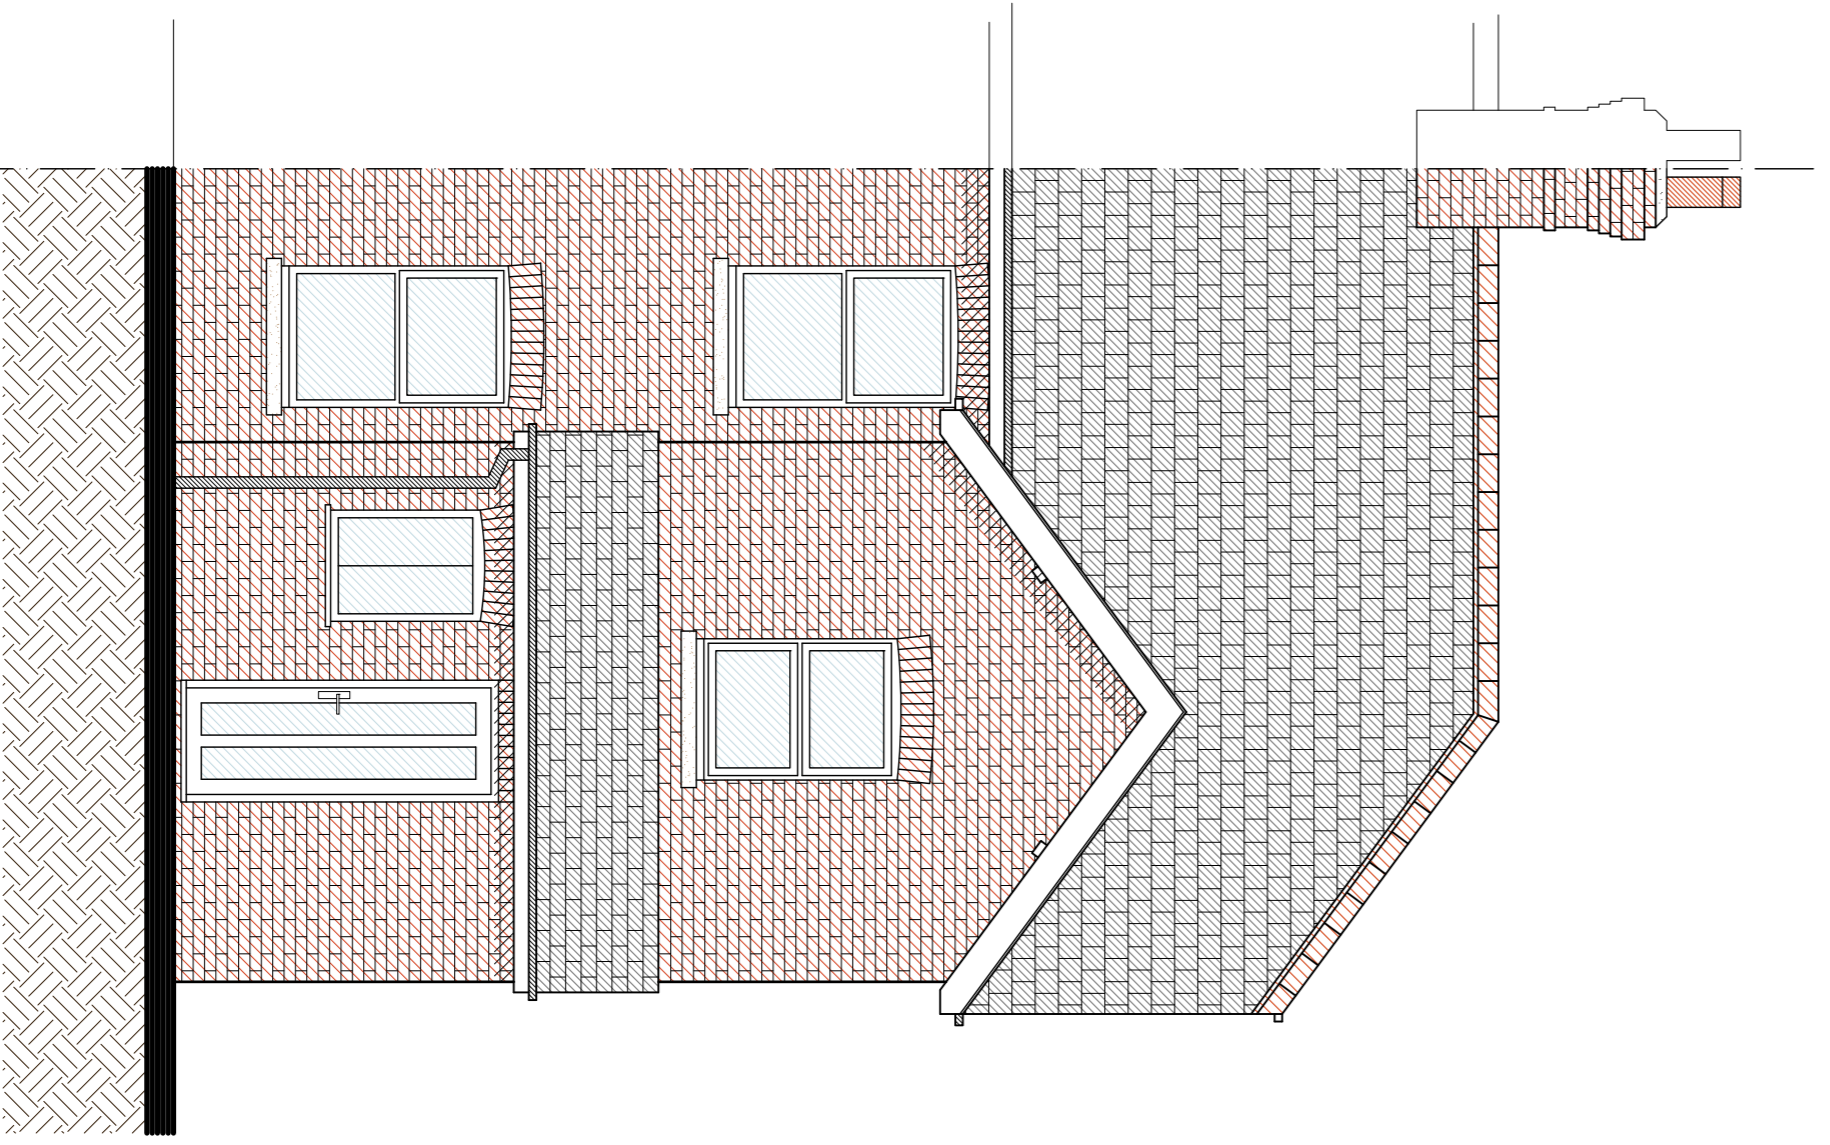


East - rear elevation
@ scale 1:50

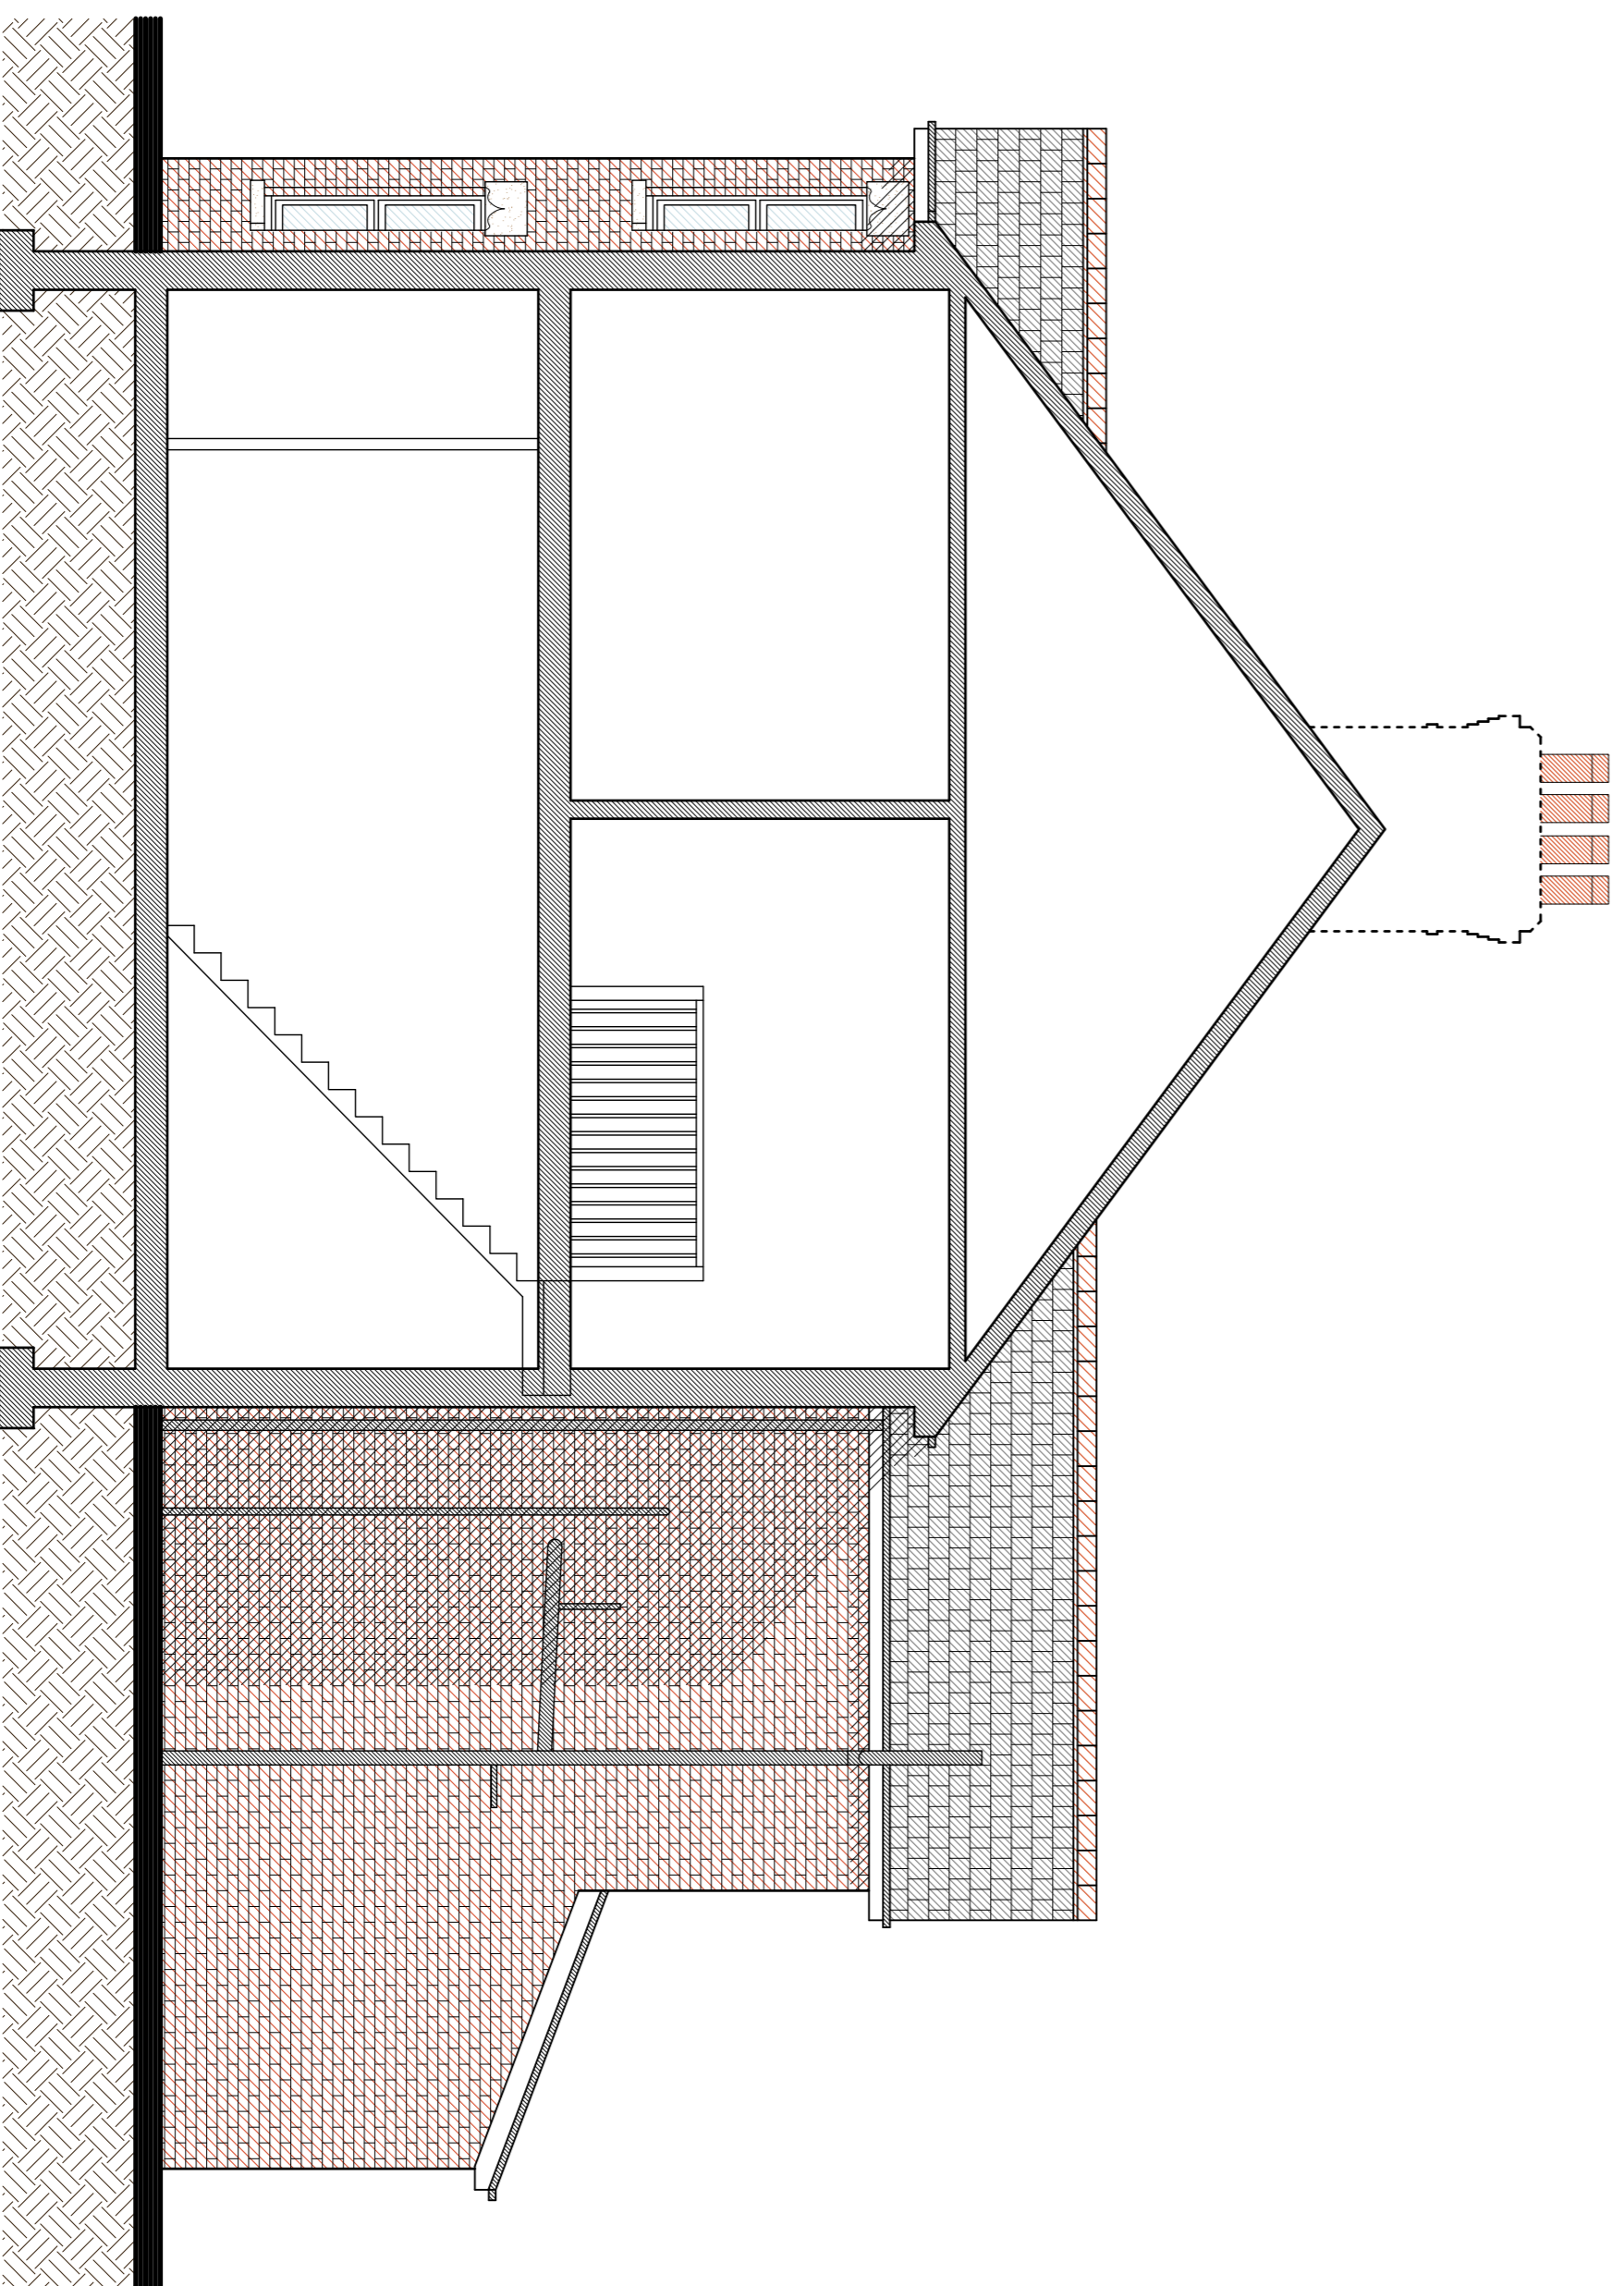

South / section - side elevation
@ scale 1:50

As Existing

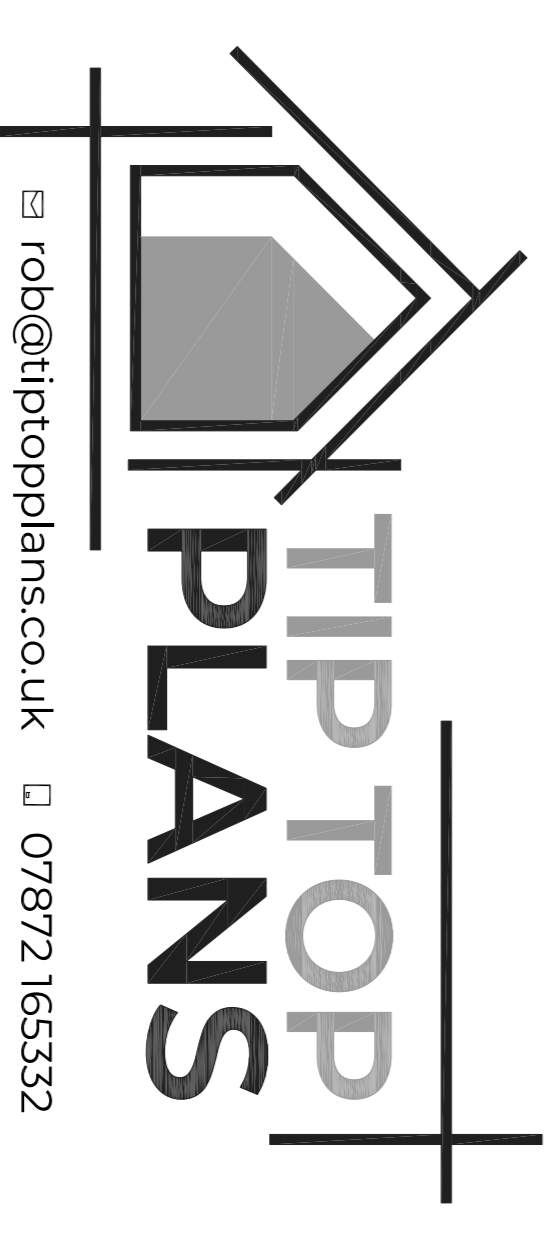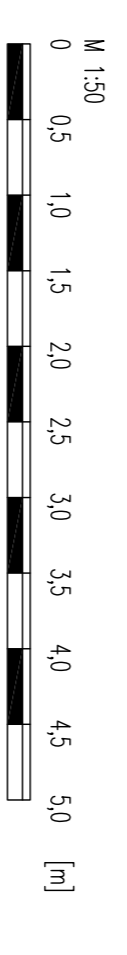

DRAWING NUMBER
23 - 902/002

SCALE
1:50 @ A1

DRAWN BY
R.SMITH

DATE
AUGUST 2023

PROJECT
38 Whitsbury Road
Fordingbridge
DRAWING TITLE
LOFT CONVERSION & ASSOCIATED ALTERATIONS
EXISTING ELEVATIONS