


D:\Now Architecture Dropbox\Active Projects\52 Springfield Avenue Holbury\Drawings\52 Springfield AvenueA.bpn 15/12/2023 14:01

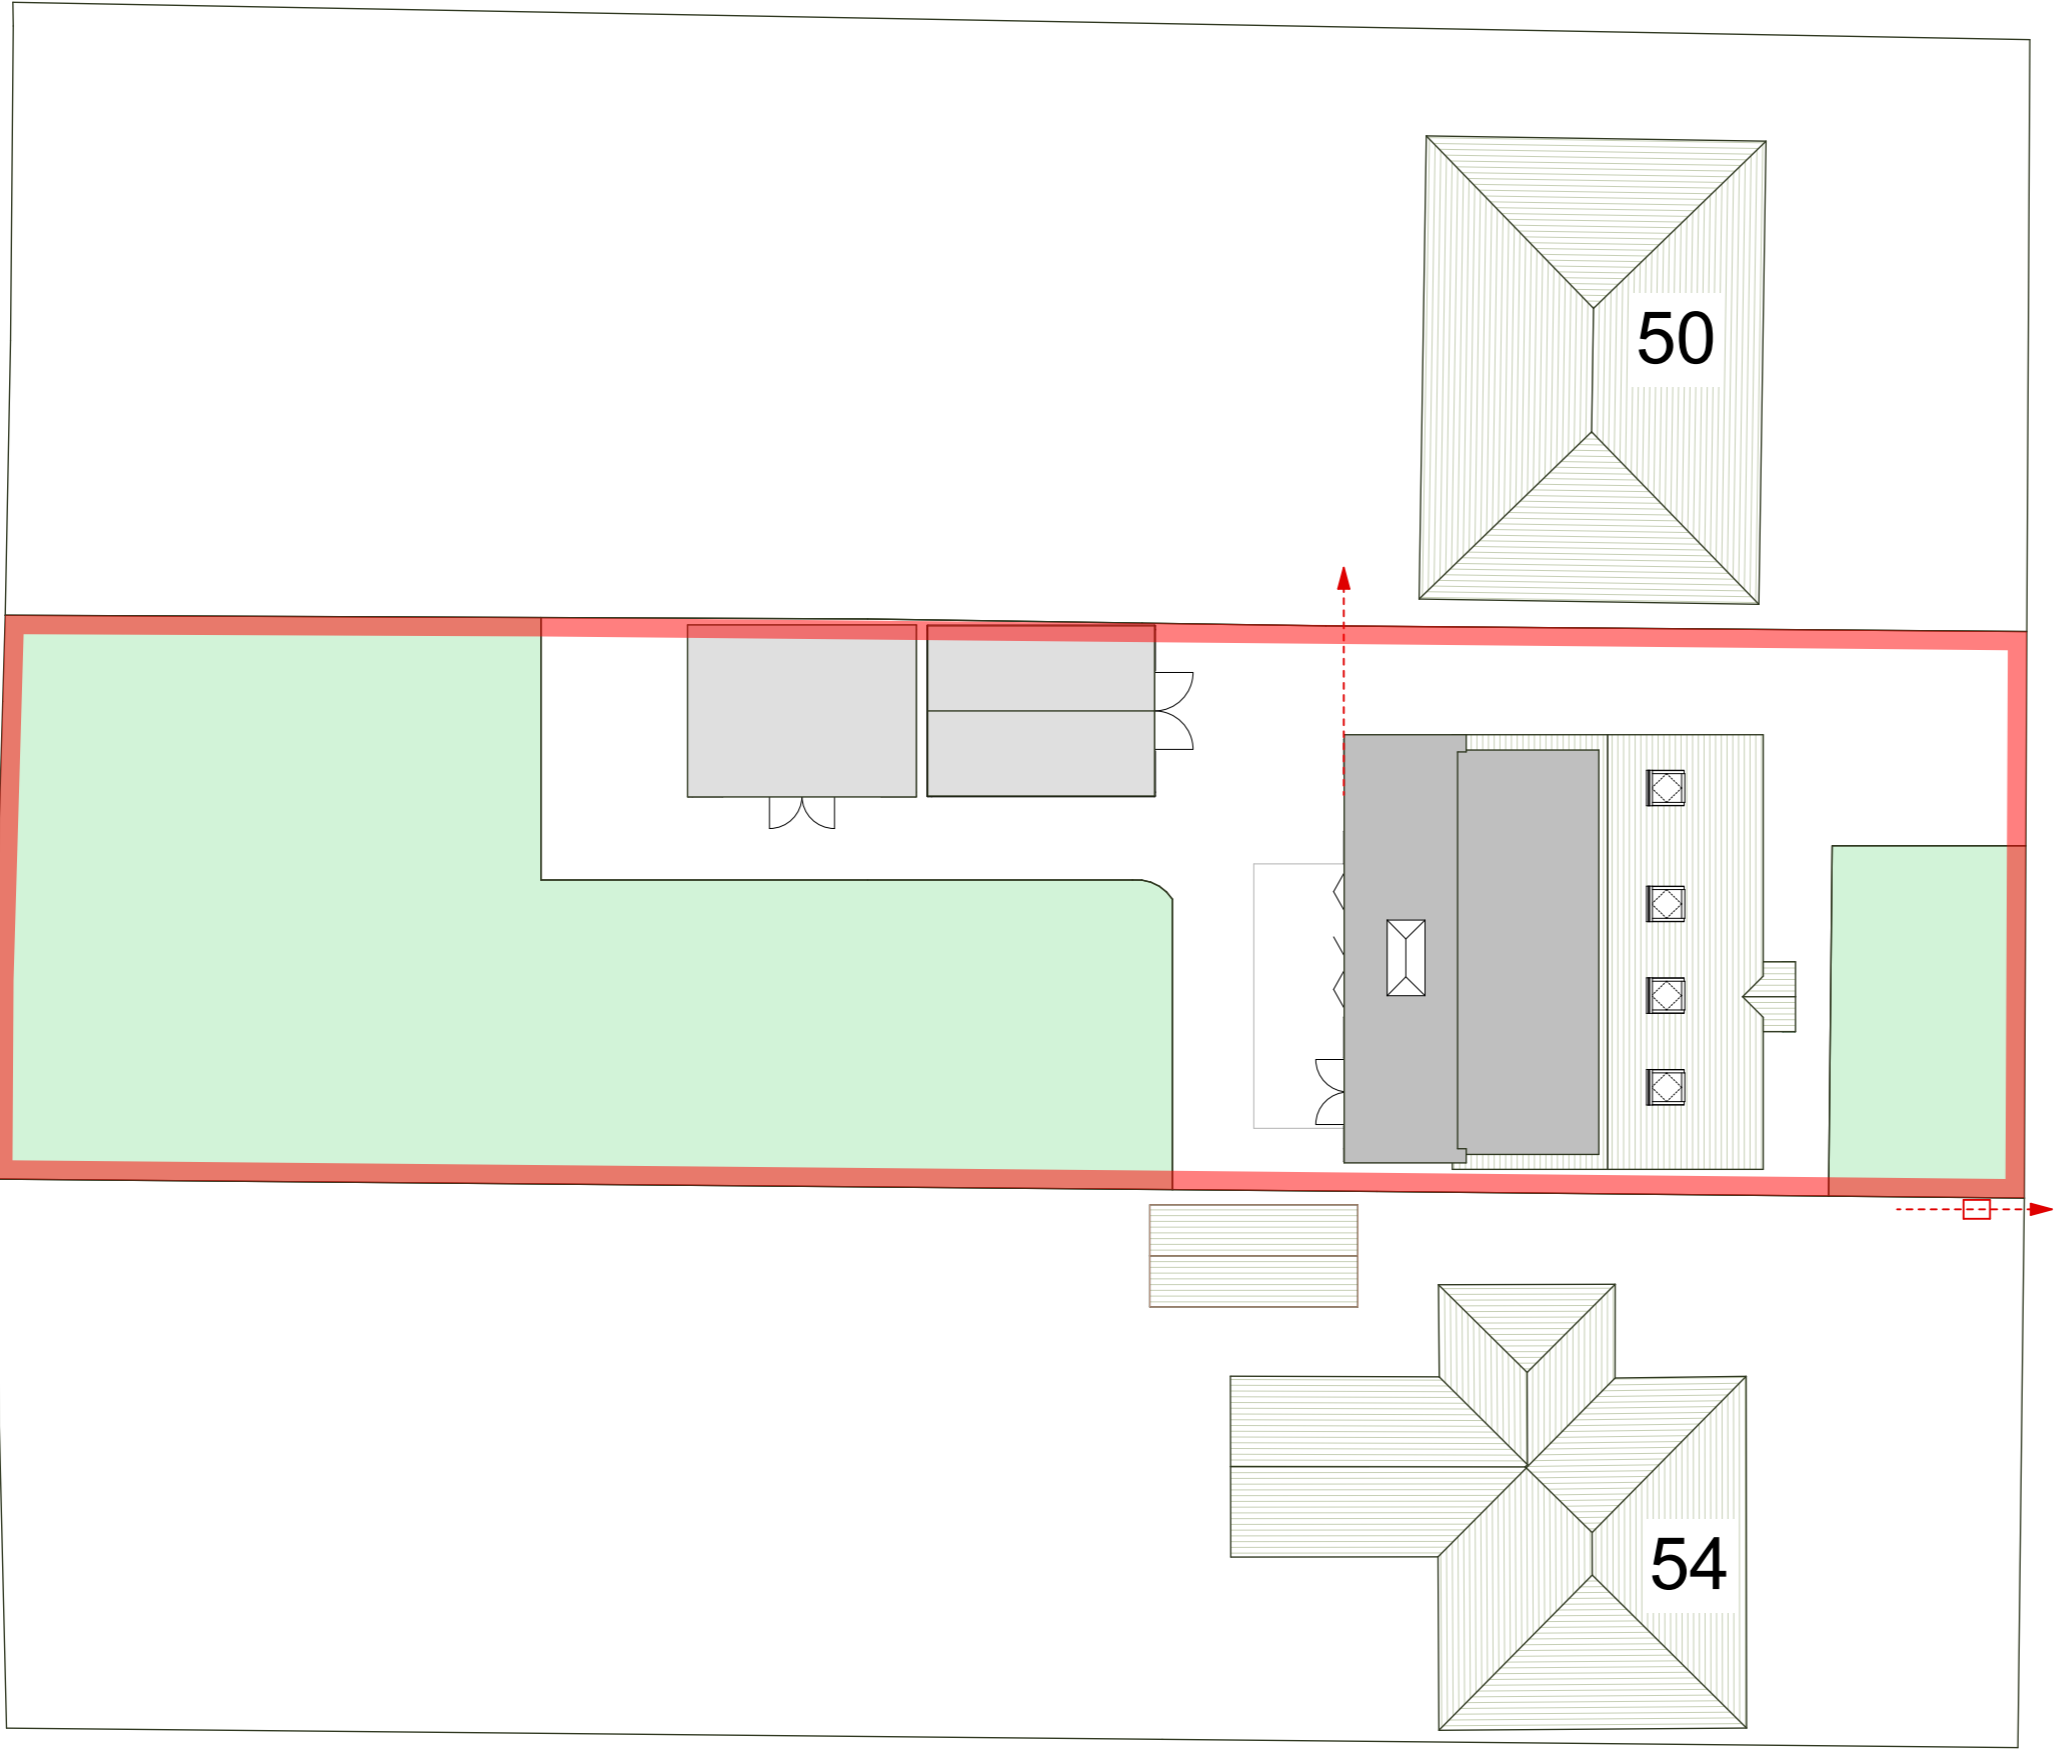

© Now Architecture. Client to have license to work solely for the site designated, subject to terms engagement and payment of fees.

Do not scale from this drawing. Use figured dimensions only. **IF IN DOUBT ASK!** Verify all dimensions on site before commencing any work or shop drawings.

This drawing to be read in conjunction with all relevant drawings / specification / schedules etc. which relate to this project

01	15/12/2023	Transmittal Set Neighbour footprints added to site plan.	RR
REV	DATE	DESCRIPTION	BY
PLANNING			

now
Architecture

Top Floor
3e High Street
Christchurch BH23 1AB

www.nowarchitecture.co.uk
hello@nowarchitecture.co.uk
01202 056 399

PROJECT
52 Springfield Avenue

DRAWING
Planning Design
Proposed Site plan

SCALE	1:200 @ A3	DRAWN	RN	CHECK.
PROJECT NO	DRAWING NO	DATE	REVISION	
0797	P002	15/12/2023	01	

