




NORTH ELEVATION

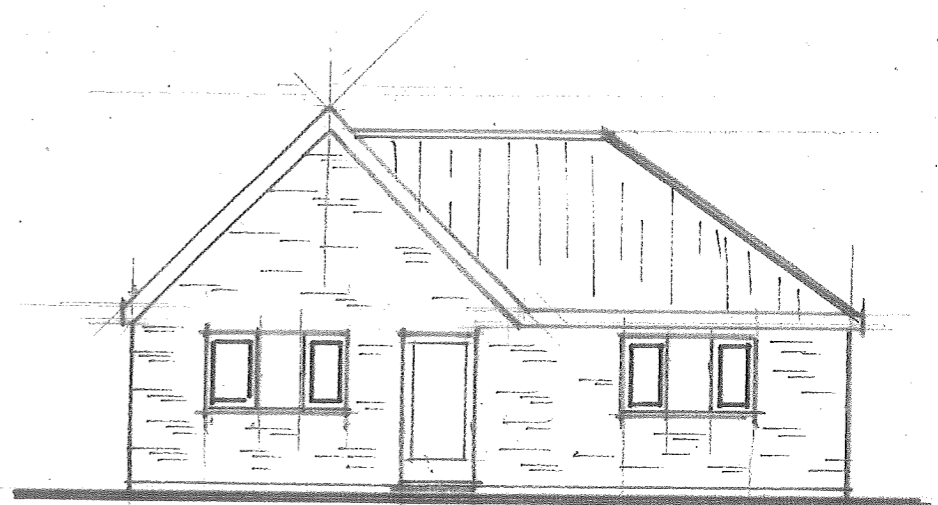

WEST ELEVATION

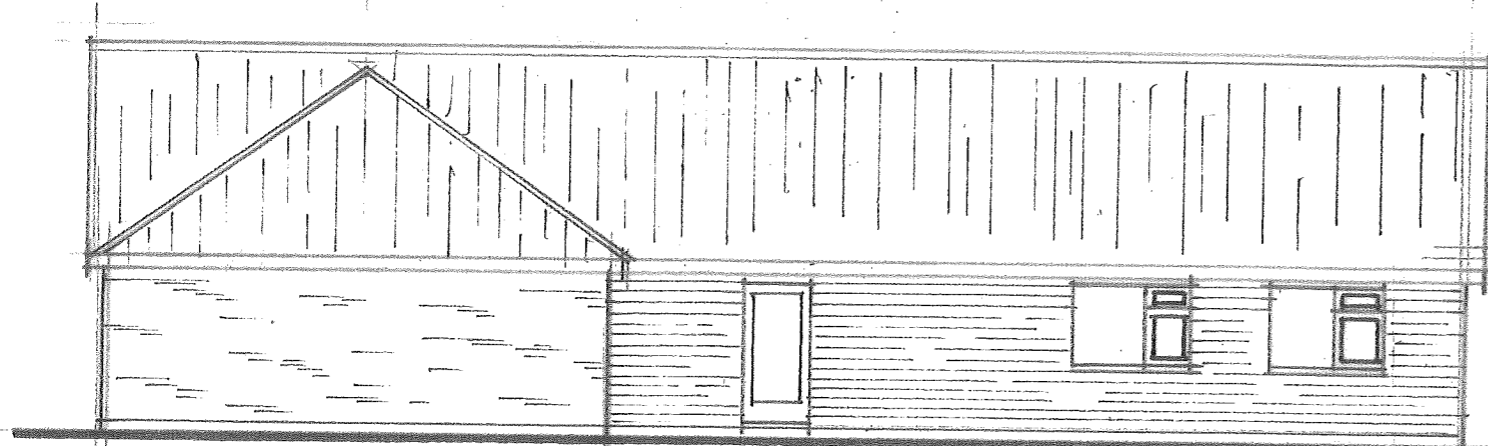


SOUTH ELEVATION

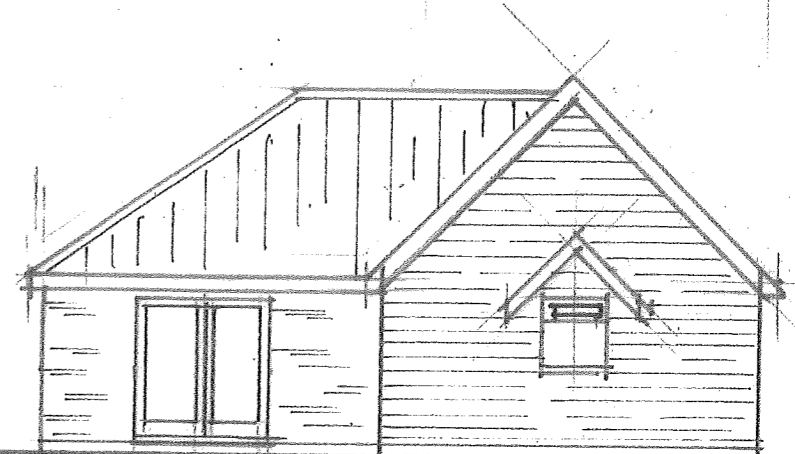

EAST ELEVATION

2M HIGH FENCE

1500

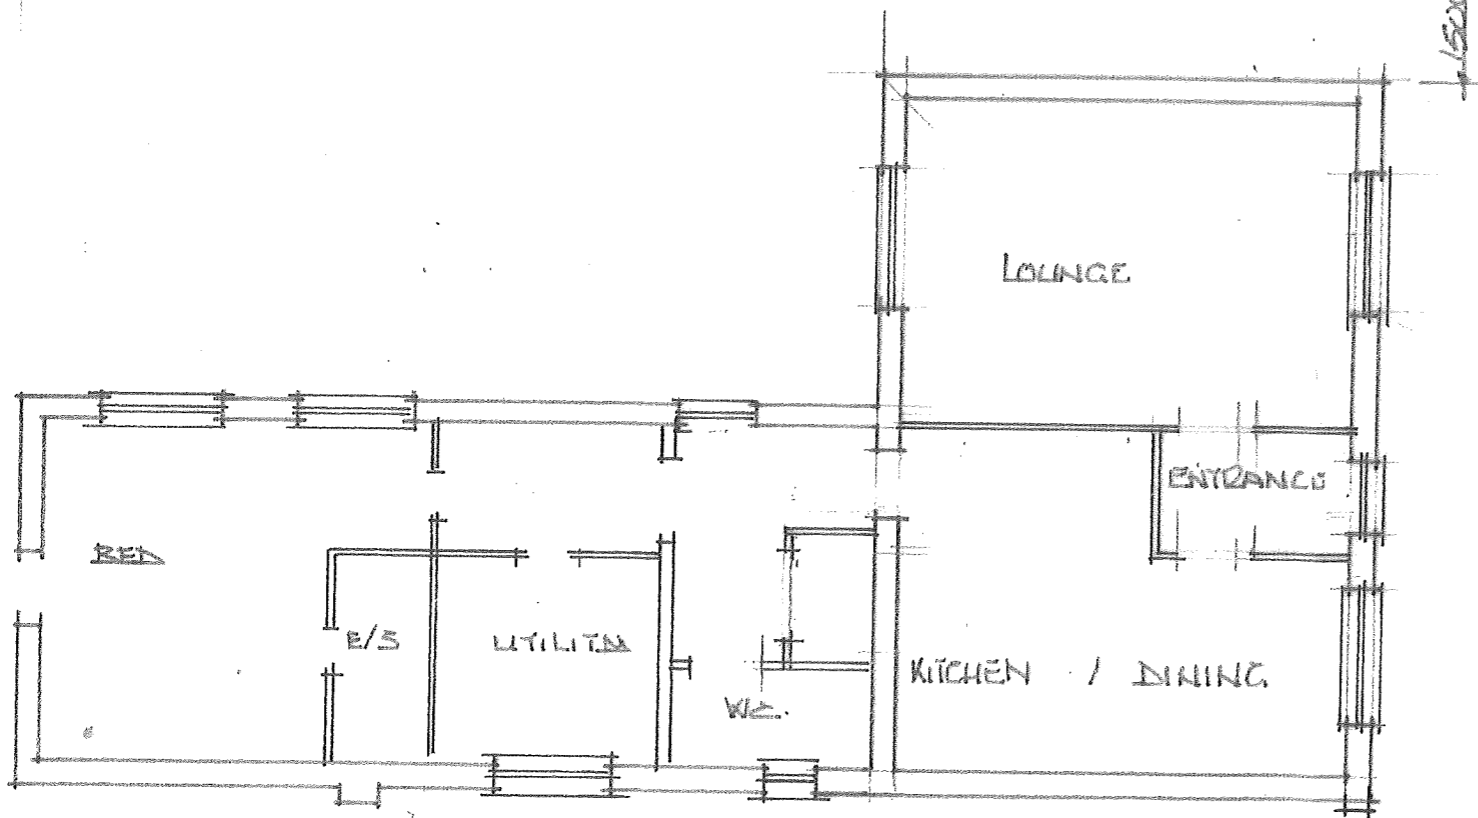

34A BEECHES RD  
AS PROPOSED

DEC No TL/C.

SCALE 1:100 @ A3

