




PLAN.

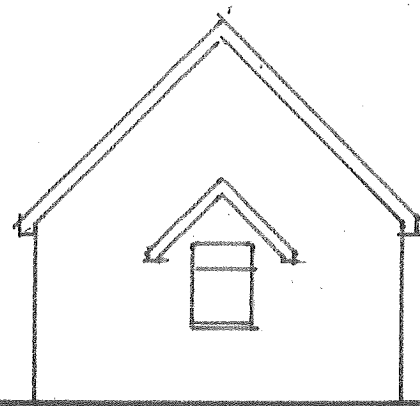


EAST ELEVATION

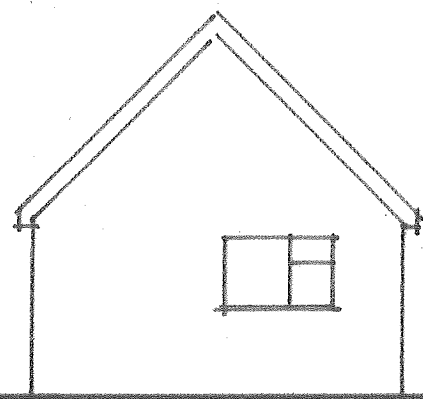

WEST ELEVATION.

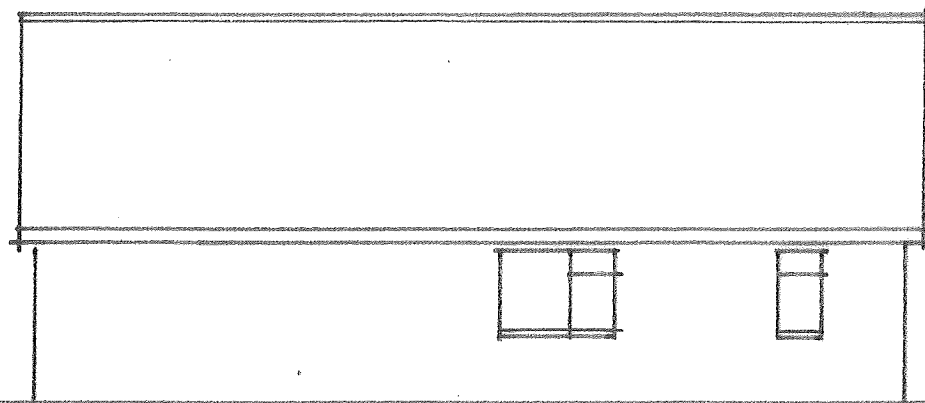

NORTH ELEVATION

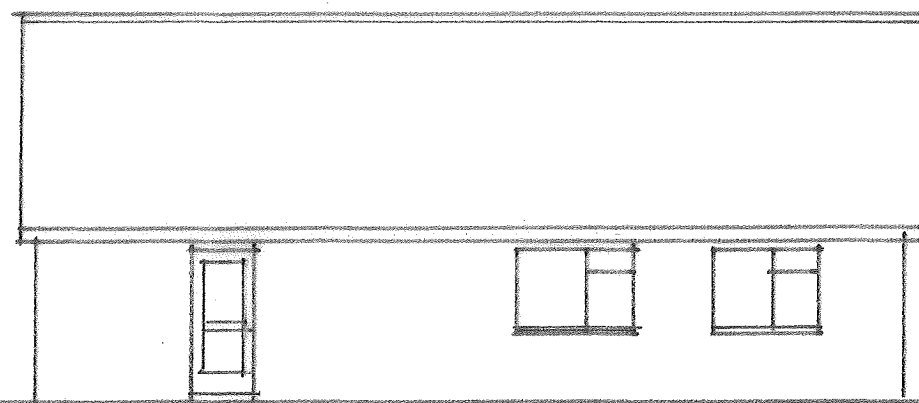

SOUTH ELEVATION



34A BEECHES RD. AS EXISTING.

DRG No TL./1
SCALE 1:100 @A3.