



Notes
Do not scale from this drawing.
Check all dimensions on site prior to construction.

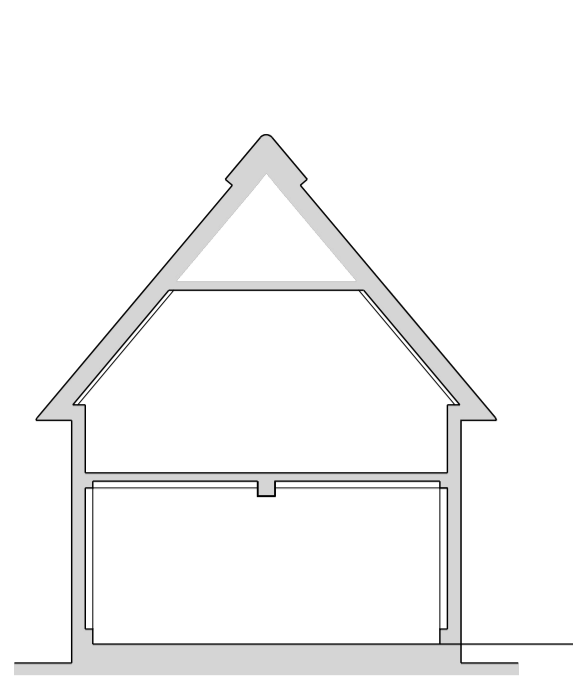

04
01 **Cottage Section**
Scale 1:100 @ A1




05
01 **Elevation: A**
Scale 1:100 @ A1

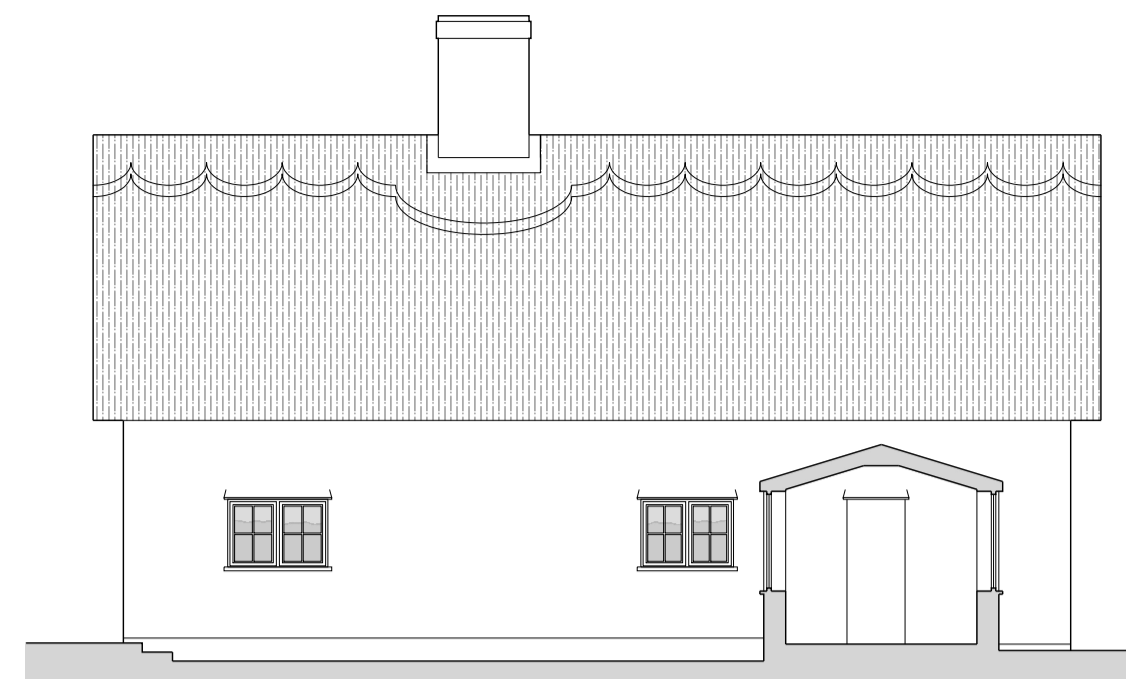


06
01 **Elevation: B**
Scale 1:100 @ A1




07
01 **Elevation: C**
Scale 1:100 @ A1

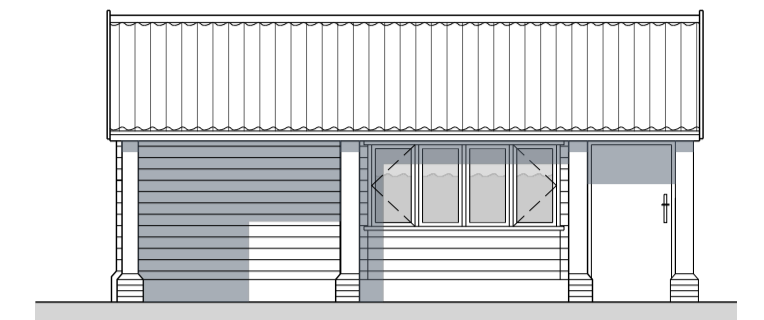


08
01 **South Elevation at Outbuilding**
Scale 1:100 @ A1

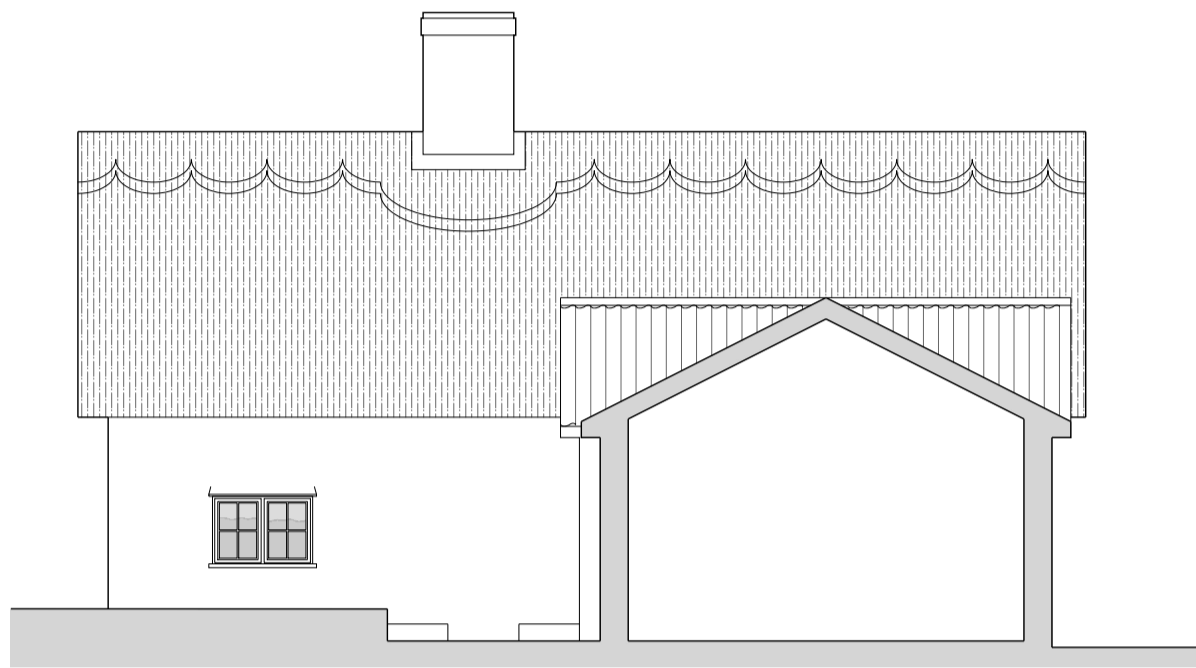


09
01 **Elevation: D**
Scale 1:100 @ A1

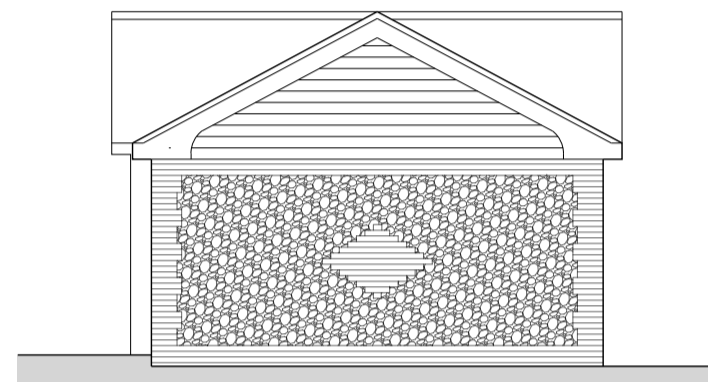


10
01 **Elevation: E**
Scale 1:100 @ A1

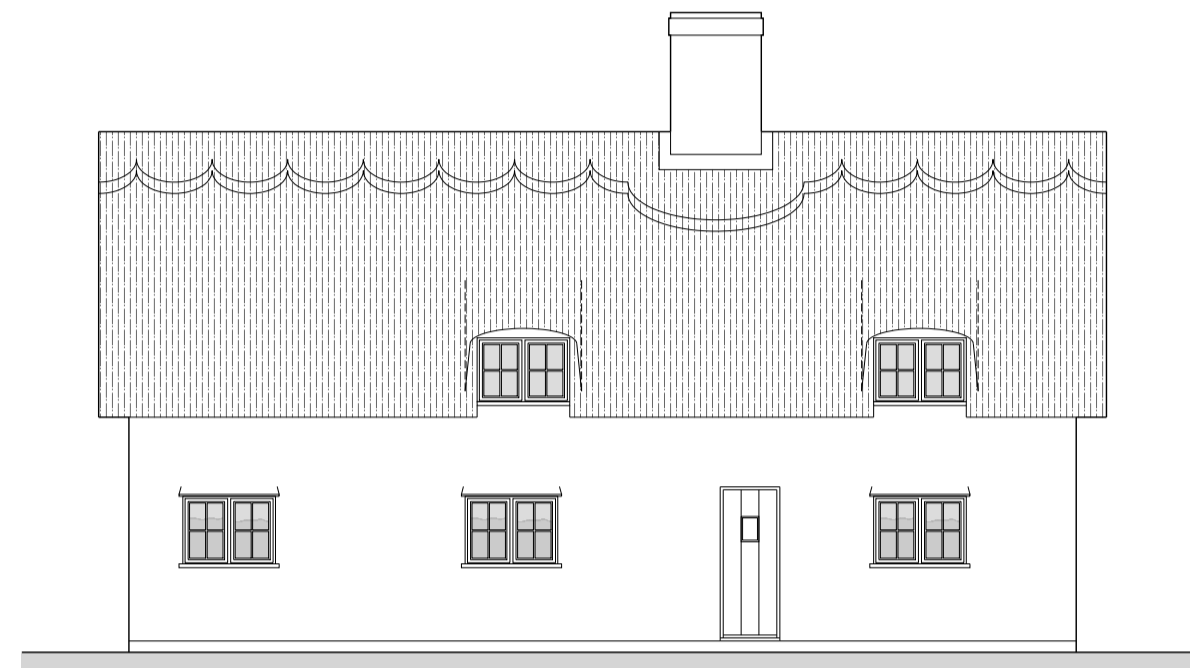


11
01 **Elevation: F**
Scale 1:100 @ A1

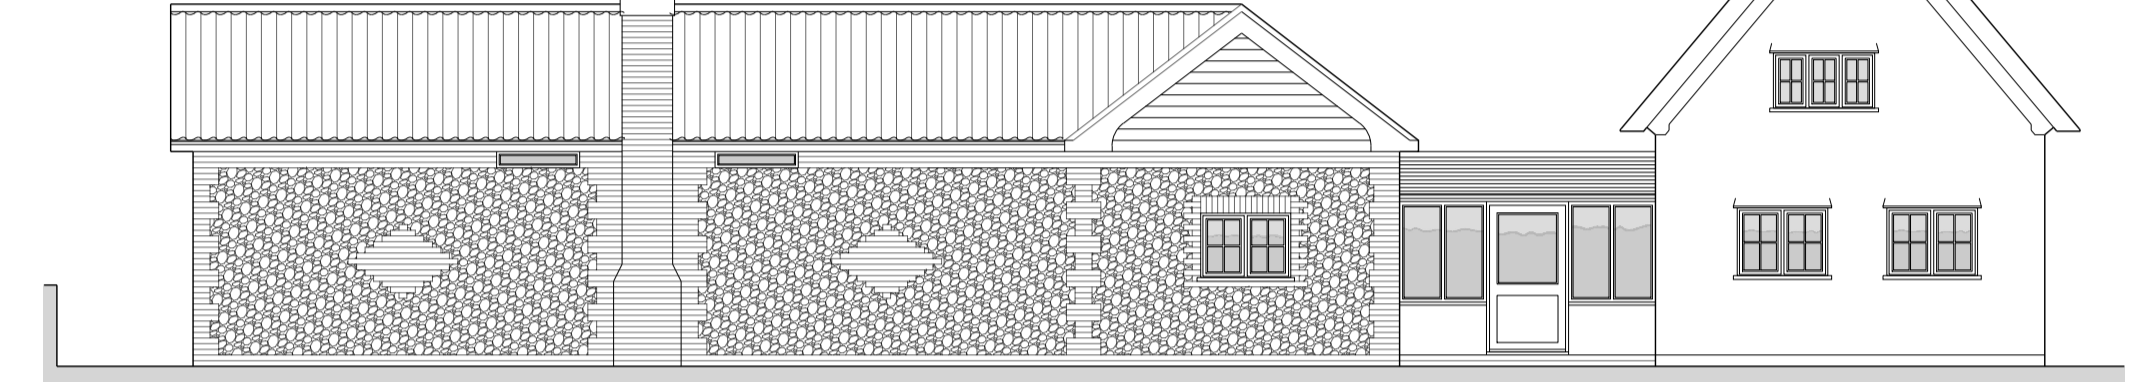


12
01 **Elevation: G**
Scale 1:100 @ A1

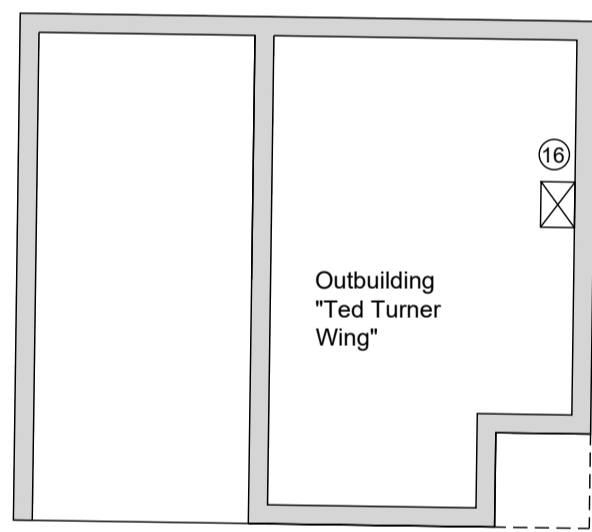


Access Drive

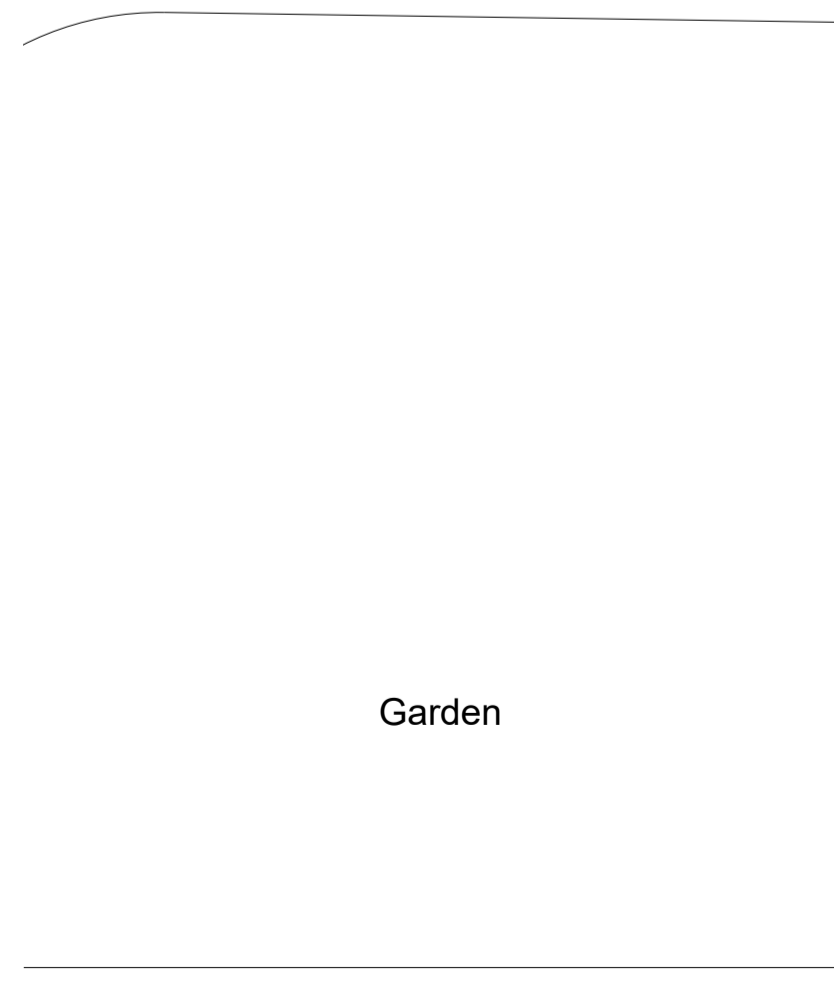


Garden

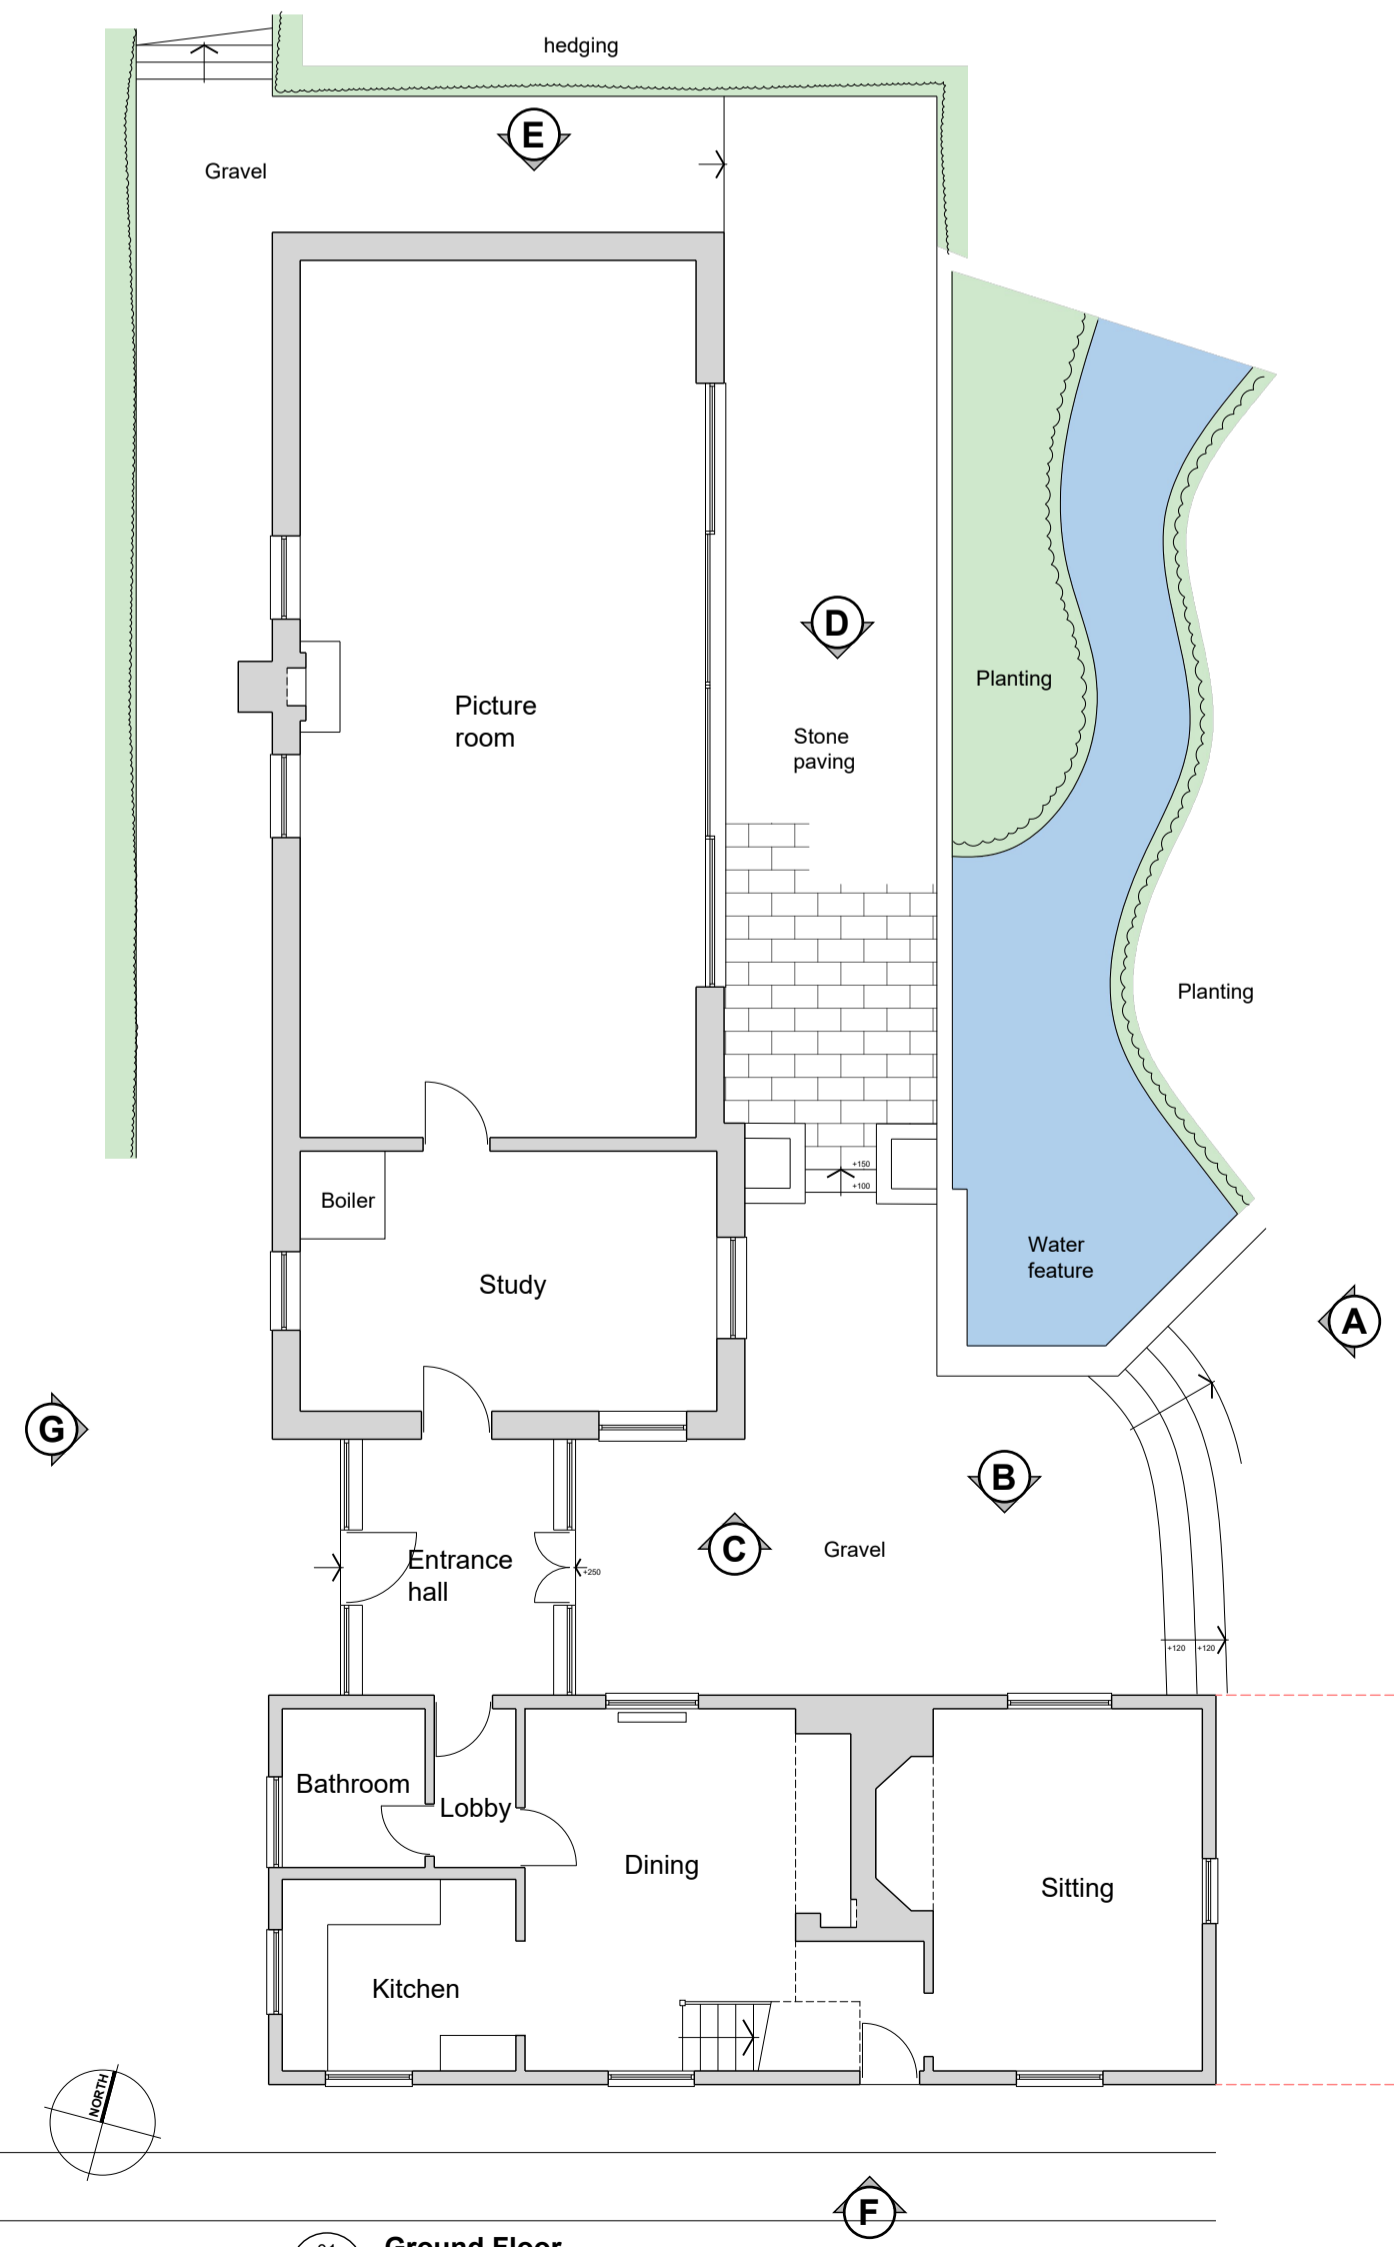

01
01 **Ground Floor**
Scale 1:100 @ A1

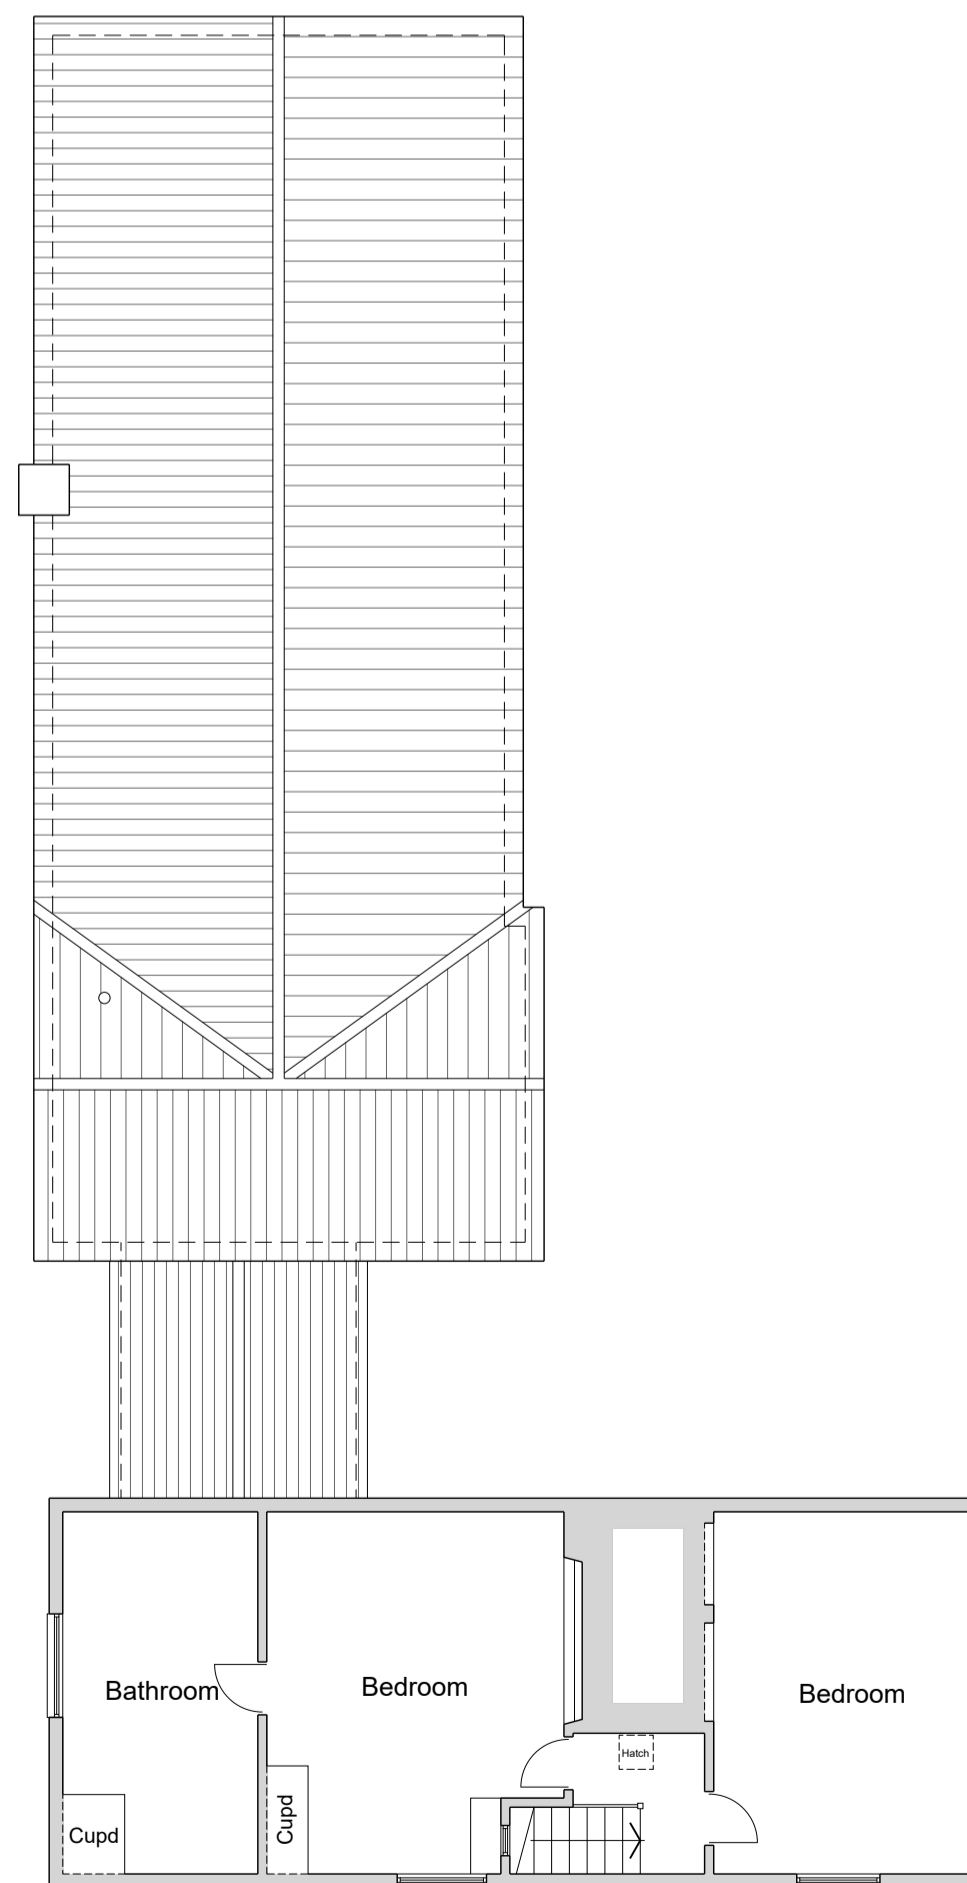


02
01 **First Floor**
Scale 1:100 @ A1

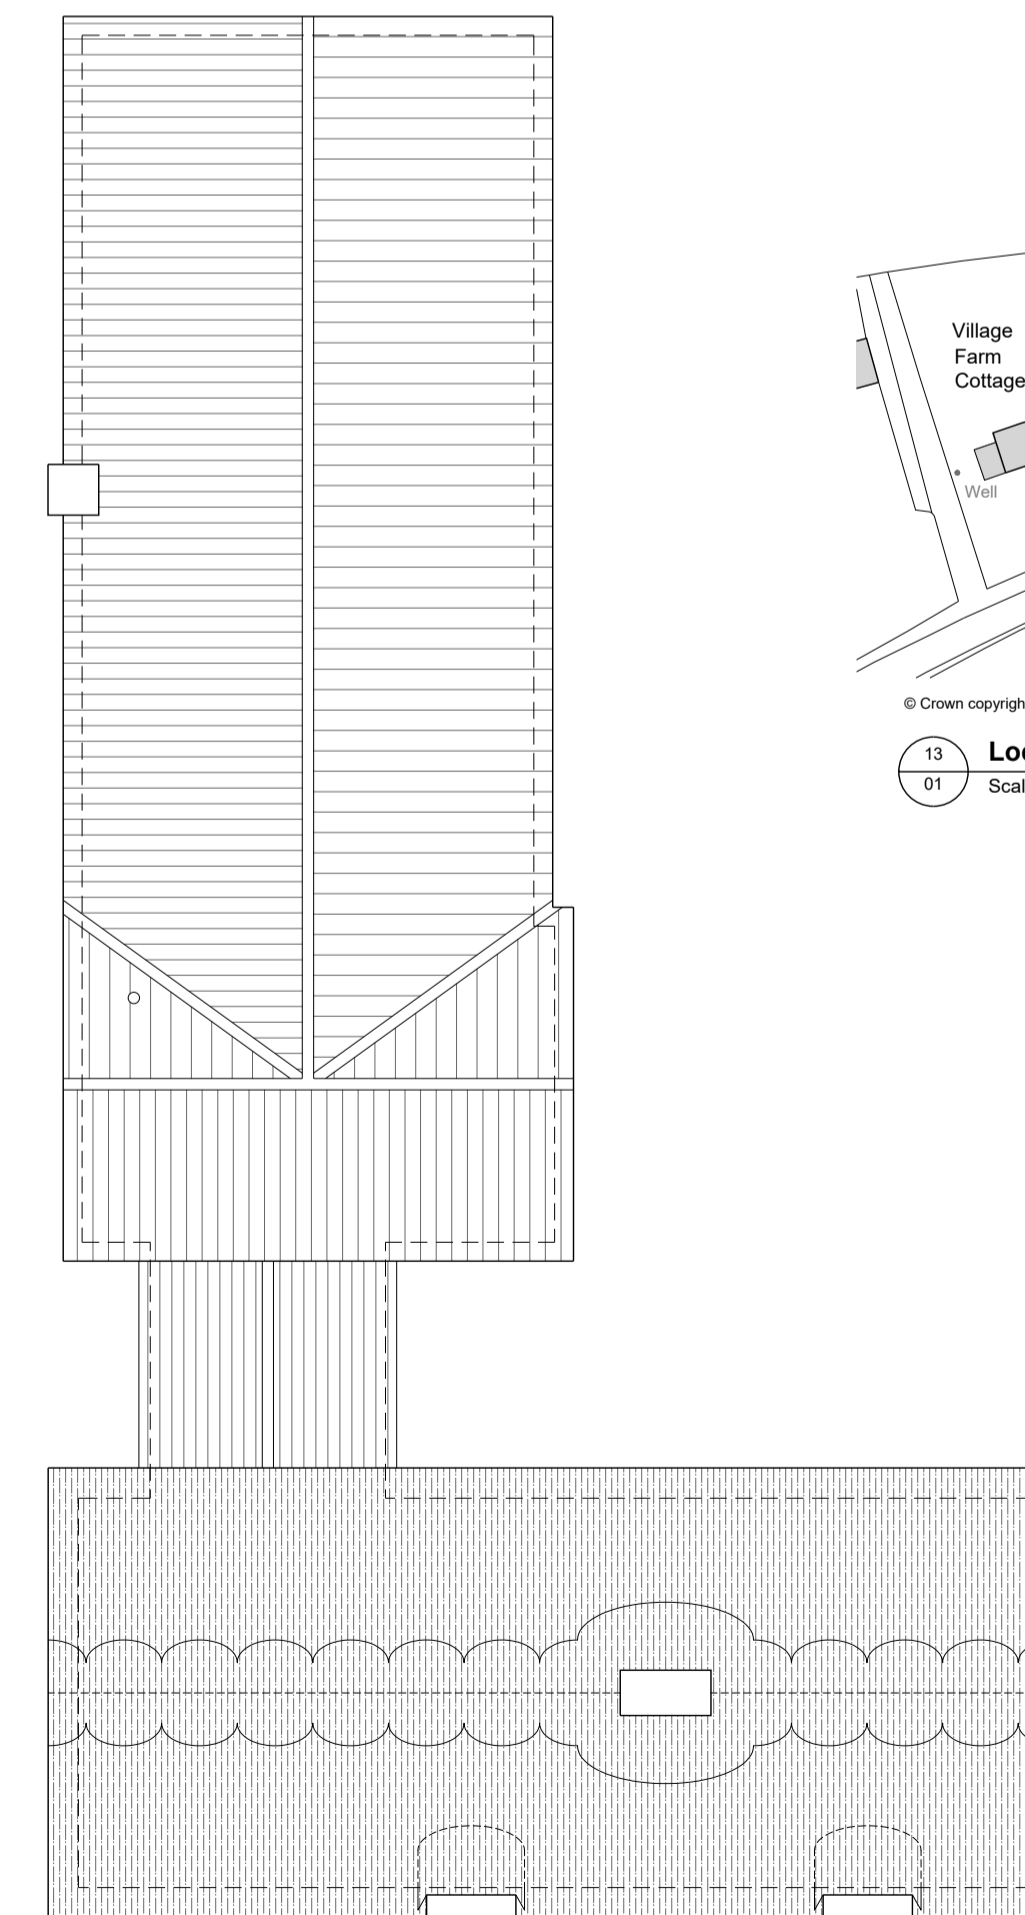

03
01 **Roof Plan**
Scale 1:100 @ A1



13
01 **Location Plan**
Scale 1:1250 @ A1

 

Rev. A 29.11.23 Outbuilding elevation added

Planning submission

Lucas+Western Architects

Project
Chapel Cottage
Church Rd, Market Weston
West Suffolk. IP22 2NX

Drawing
Existing:
Location Plan,
Dwelling Plans & Elevations

Scale 1:100 @ A1
Date June 2023
Drawn C/JN
No. 2316.01 **Rev.** A

This drawing is copyright of Lucas+Western Architects Ltd and any other documents in relation to this project are also copyright of Lucas+Western Architects Ltd.

21 Town Green Wymondham Norfolk
NR18 0PN Tel: 01953 607343