


REV NO.	REVISION DESCRIPTION	DATE
P01	Final Issue	27/10/23



- Key**
- 1 Bedroom Apartment
 - 2 Bedroom Apartment
 - Circulation
 - Communal/ Service Areas

RETIREMENT LIVING APARTMENTS			
Level	1 BED	2 BED	TOTAL
GF - Ground Floor	8	5	13
O1 - First Floor	8	7	15
O2 - Second Floor	6	5	11
TOTAL	22	17	39

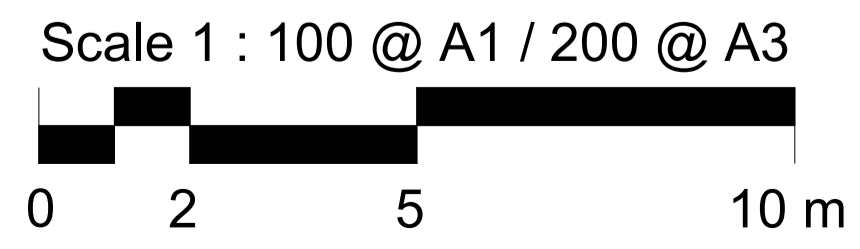

PROPOSED FIRST FLOOR PLAN
1:100

Project: Liphook
Dwg Title: First Floor Plan GA

SO - 2755 - 03 - AC - 928 - P01
 Originator: Volume - 01 - DR - A - P20928 - S3 - P01
 Drawing No. 214790 - IDL - 01 - 01 - DR - A - P20928 - S3 - P01

@ A1
 Scale: 1:100
 Date: 24/10/23