





© 2020 Inspire Design Ltd.
Report any errors to the designer.

Drawn By: ATO
Checked By: AC

REV/NO	REVISION DESCRIPTION	DATE	CHKD
P01	Final Issue	27/10/23	

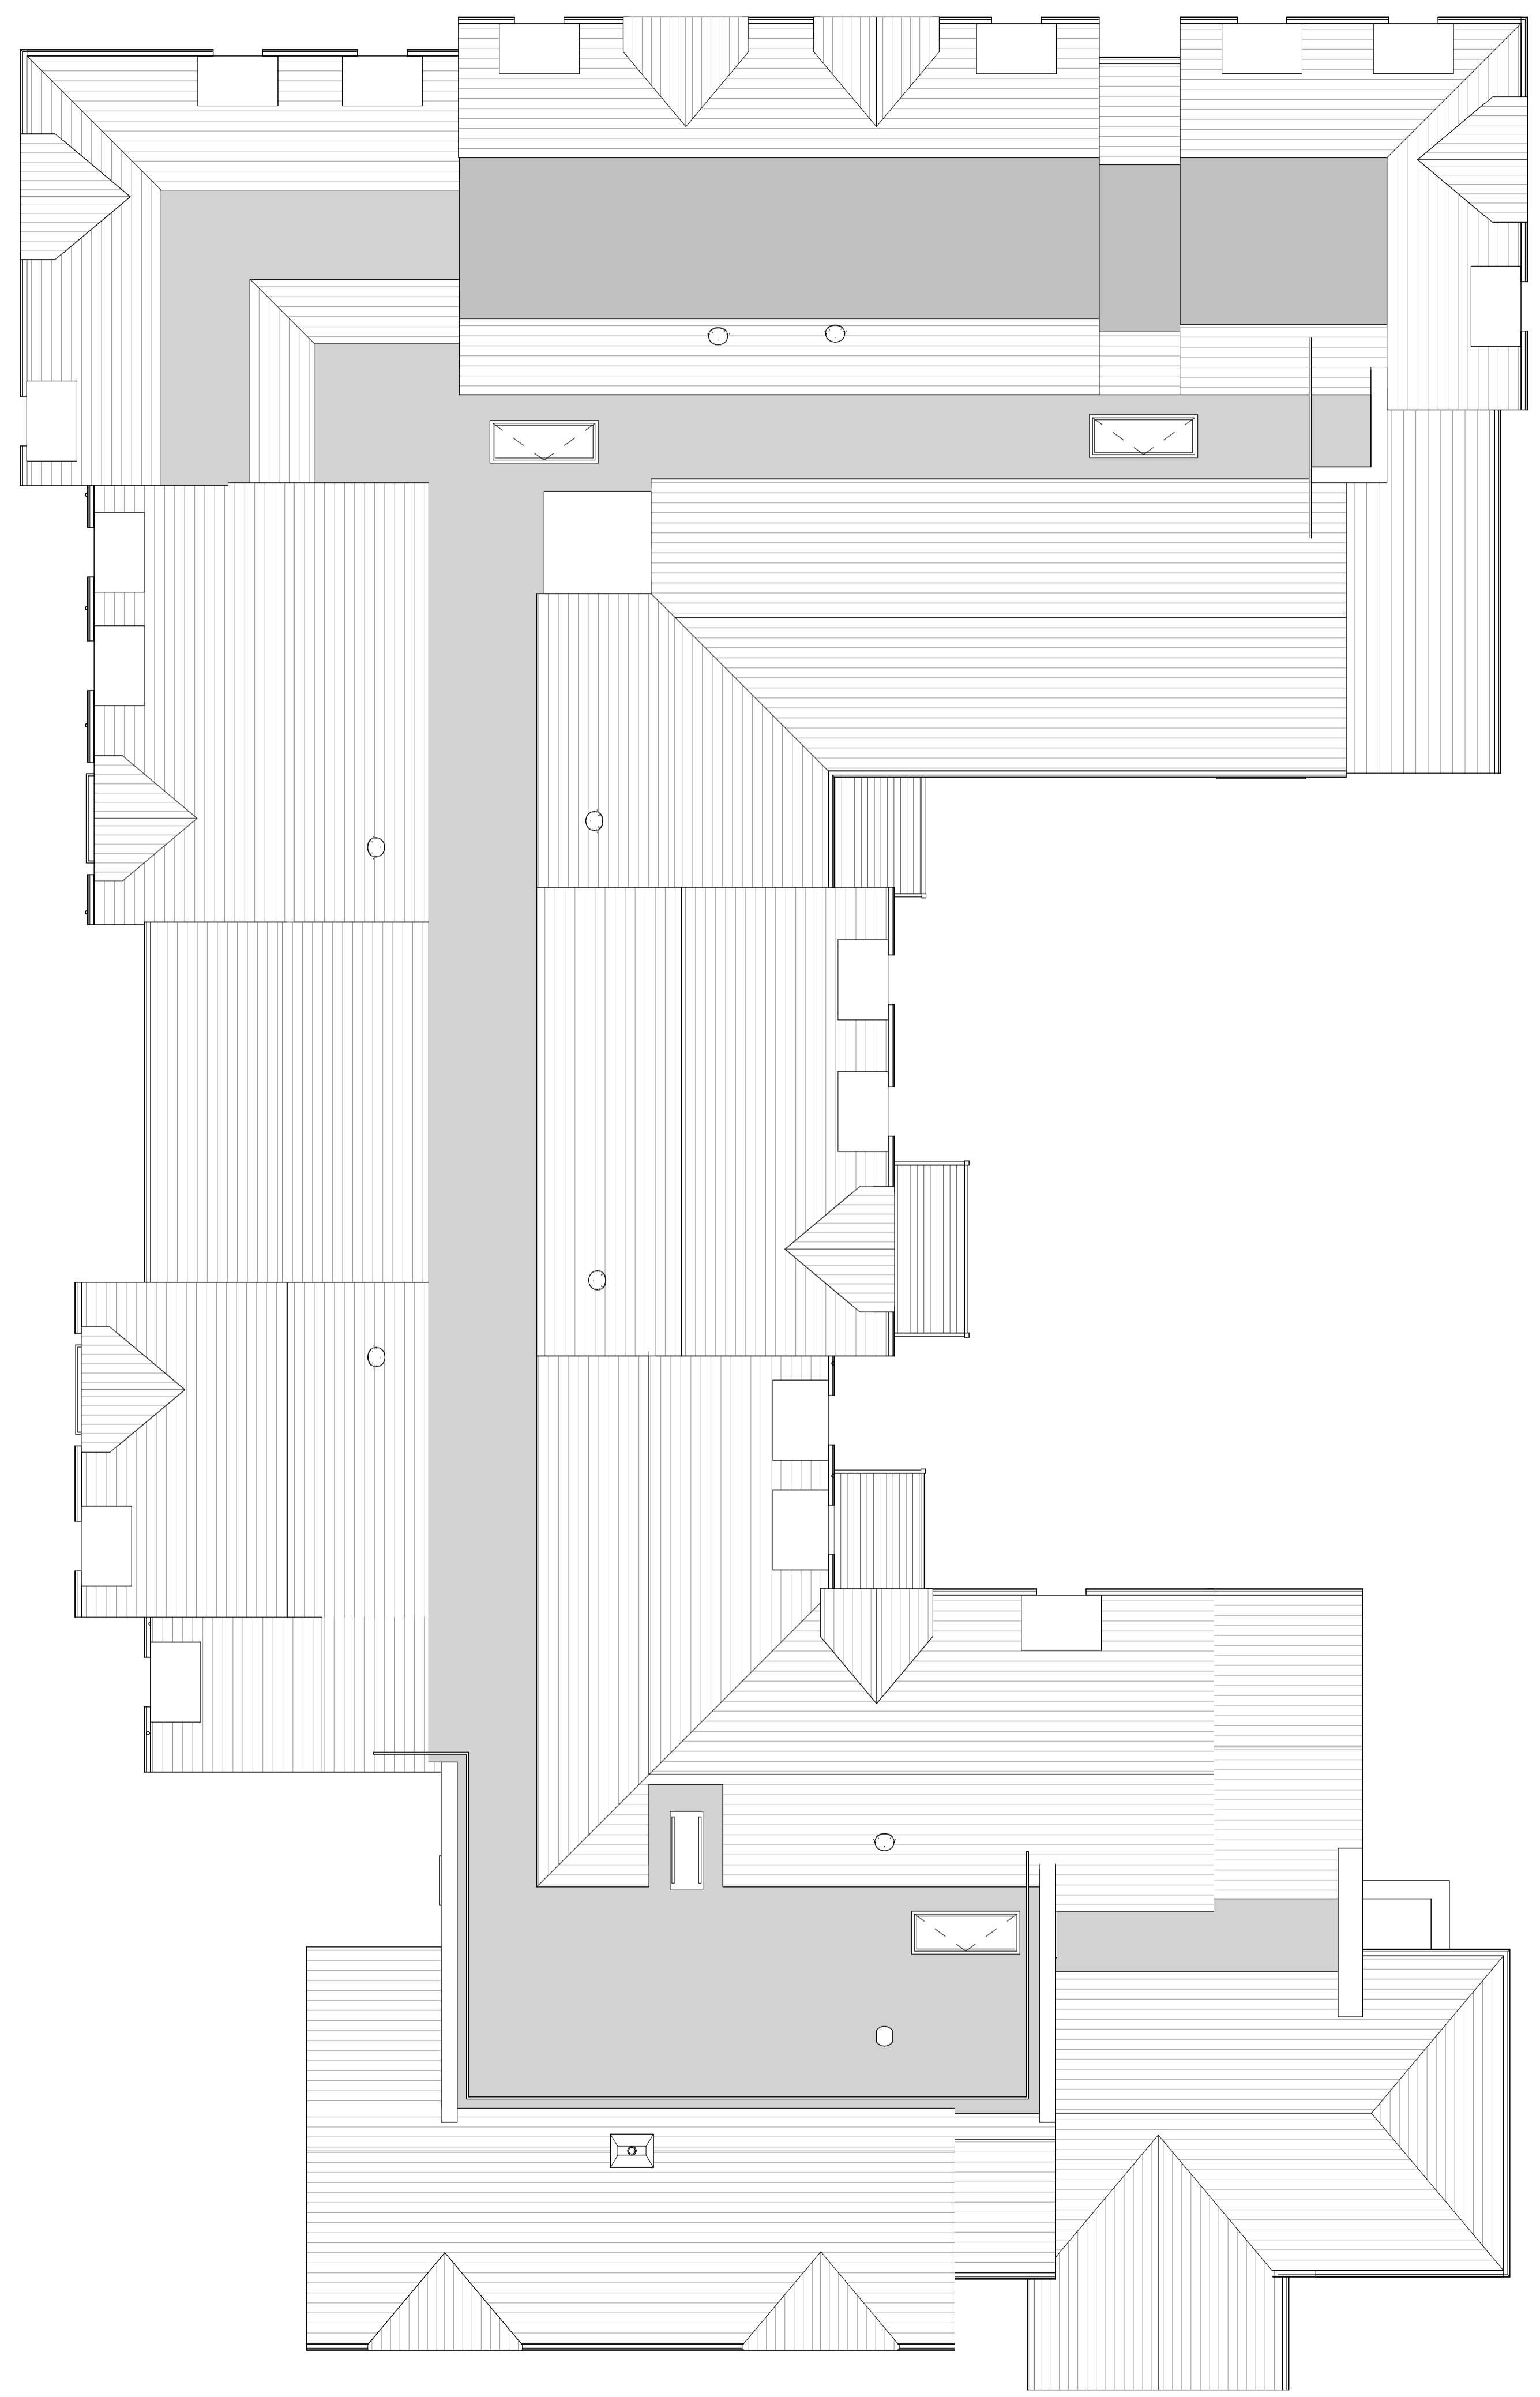

ROOF LEVEL
1:100

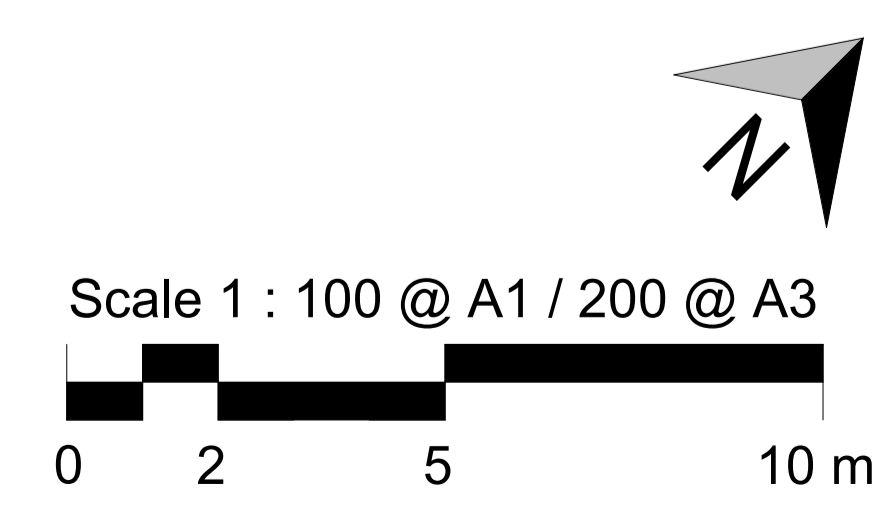

Project: Liphook
Dwg Title: Roof Plan GA

SO - 2755 - 03 - AC - 934 - P01
 Region: Project: Stage No.: Discipline: Drawing No.: Revision:
 214790 - IDL - 01 - 02 - DR - A - P20934 - S3 - P01
 Originator: Volume: Level: Type: Role: Number: Stage: Revision:

@ A1
Scale: 1:100
Date: 24/10/23