
 


Location Plan

1:1250

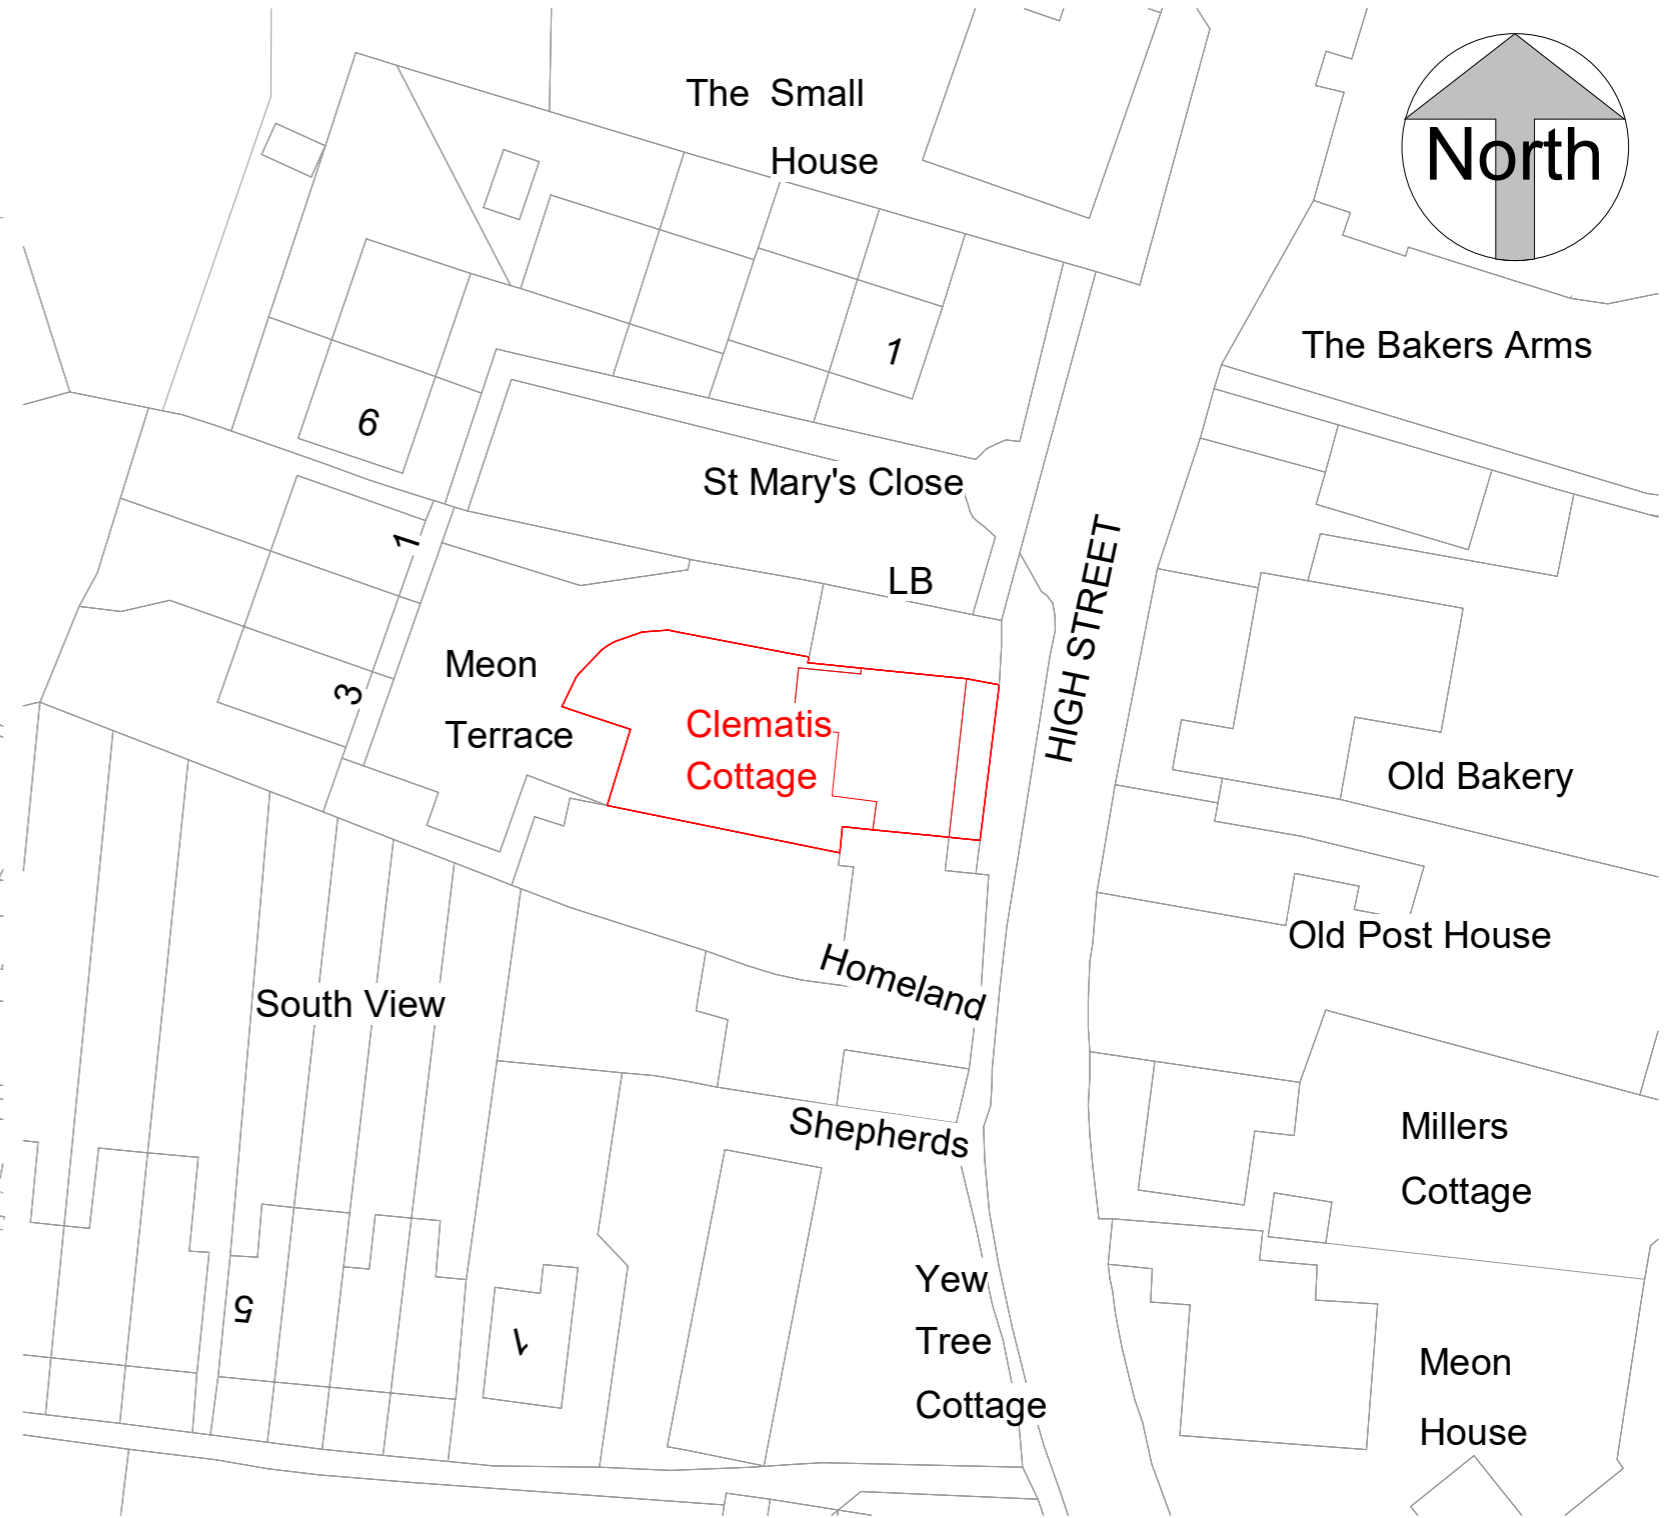

Block Plan

1:500

ReQuestAPlan
Map number: TQRQM23054093401224

ReQuestAPlan
Map number: TQRQM23054093401224
Title: Clematis Cottage, High Street SO32 3PA
Map Produced for: Parkers Design
© Crown copyright and database rights 2023 OS 100042766




1:500		50
1:200		20
1:100		10
1:50		5


All measurement to be checked on site prior to any comment

Parkers Design Limited - The Studio @ 90, PO9 2PR www.pexd.co.uk - info@parkersdesign.com - 07776 008822

PROJECT Clematis Cottage High Street SO32 3PA	CLIENT Maclure			
	Date	Issue Date	Scale (@ A3)	As indicated
SHEET Site Plan	Drawn by	SW	DRAWING NUMBER	REV
	Checked by	SR	P 0	

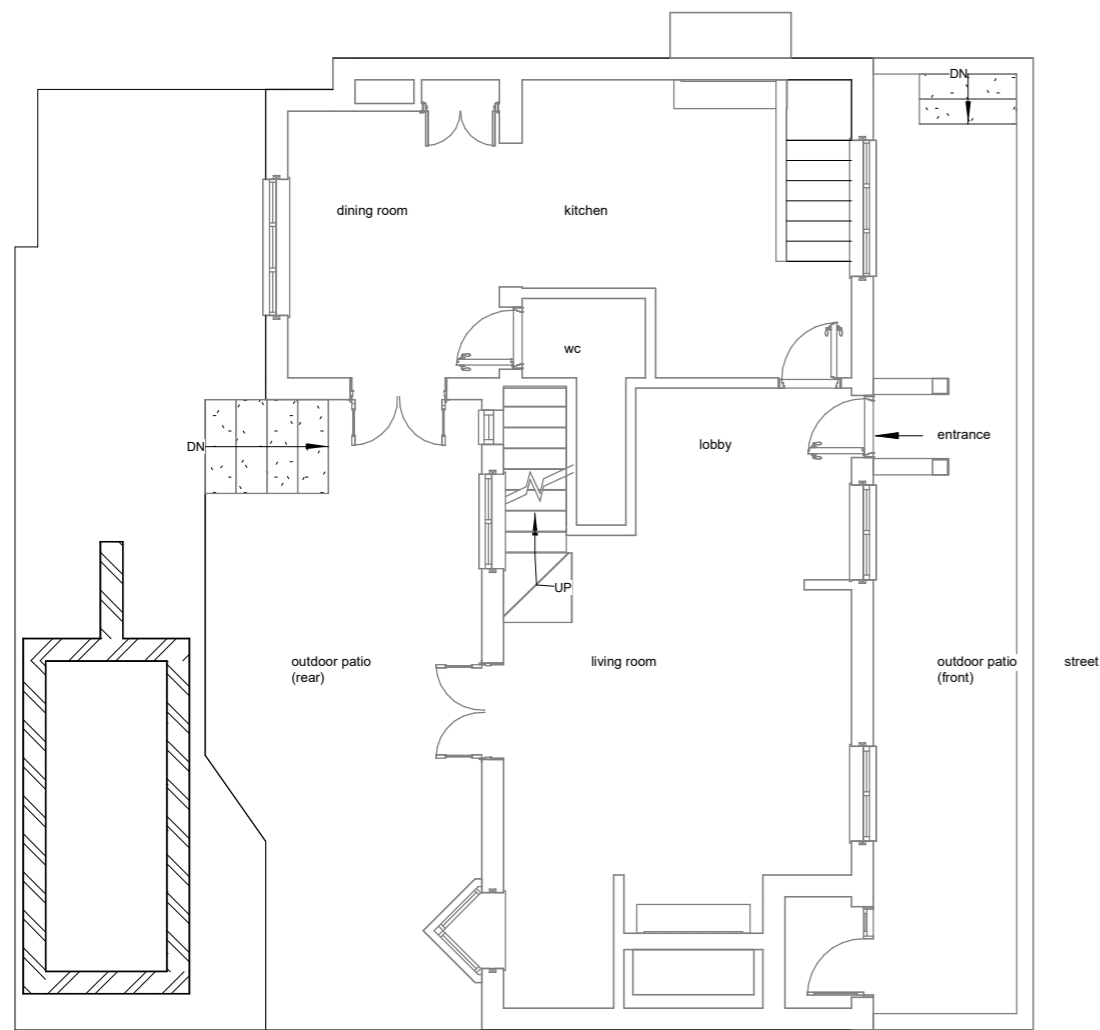

Existing Ground Floor

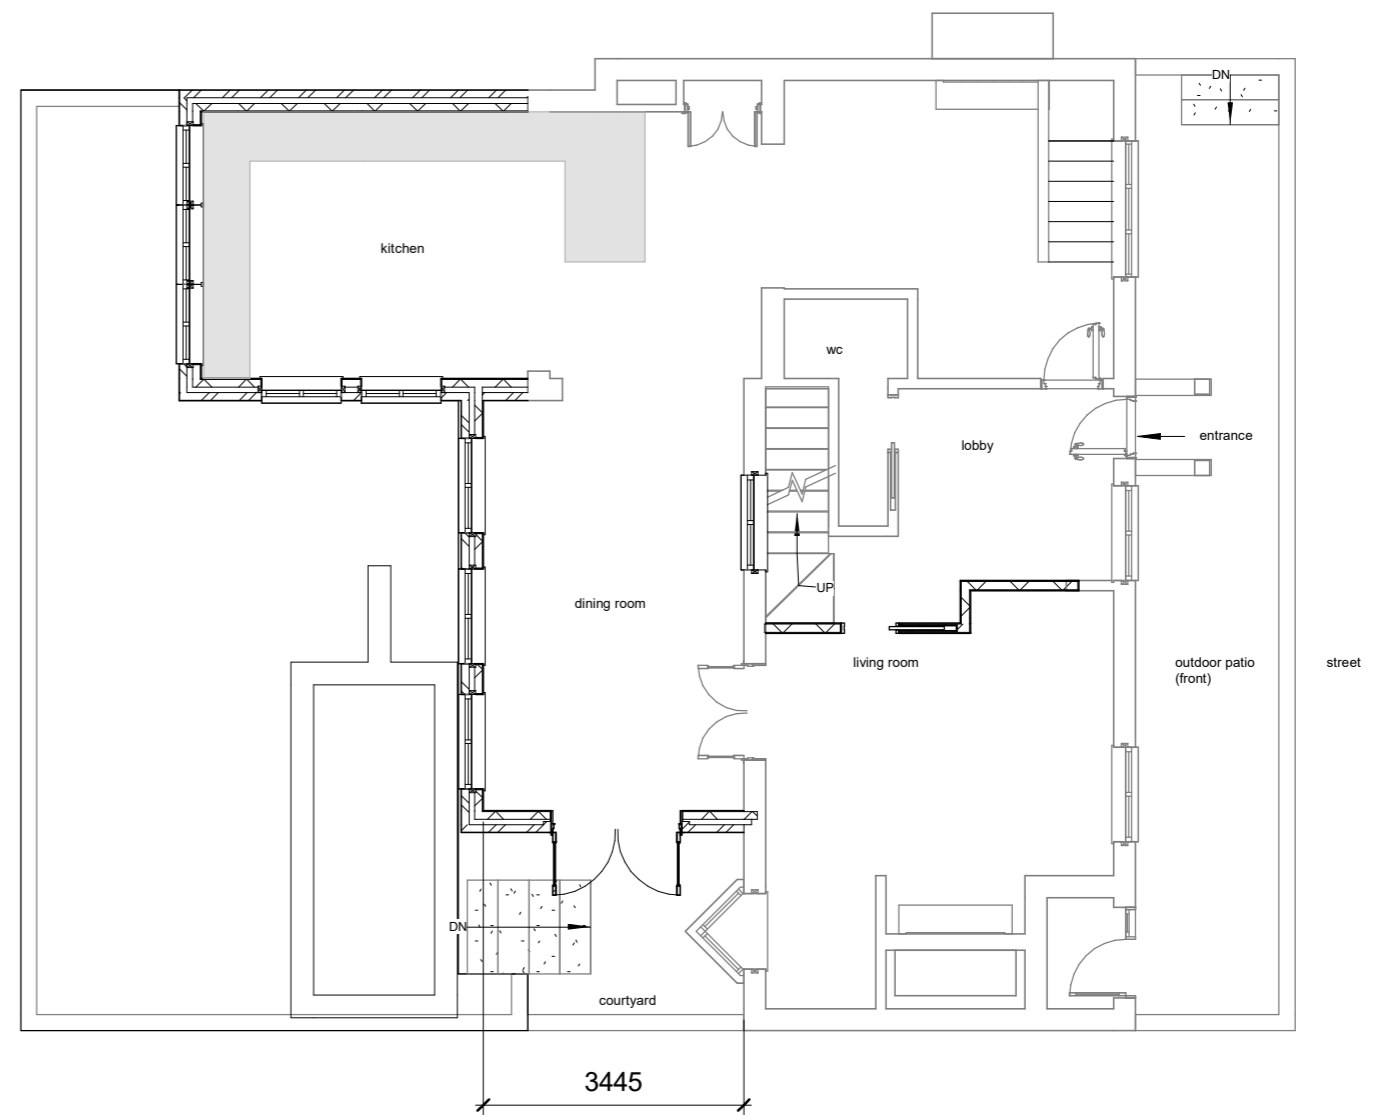

Proposed Ground Floor



1:500		50
1:200		20
1:100		10
1:50		5

All measurement to be checked on site prior to any comment


Parkers Design Limited - The Studio @ 90, PO9 2PR

www.pexd.co.uk - info@parkersdesign.com - 07776 008822


PROJECT
**Clematis Cottage High Street
 SO32 3PA**

CLIENT		Maclure	
Date	Issue Date	Scale (@ A3)	1 : 100
Drawn by	SW	DRAWING NUMBER	REV
Checked by	SR	P 1	


SHEET
Ground Floor

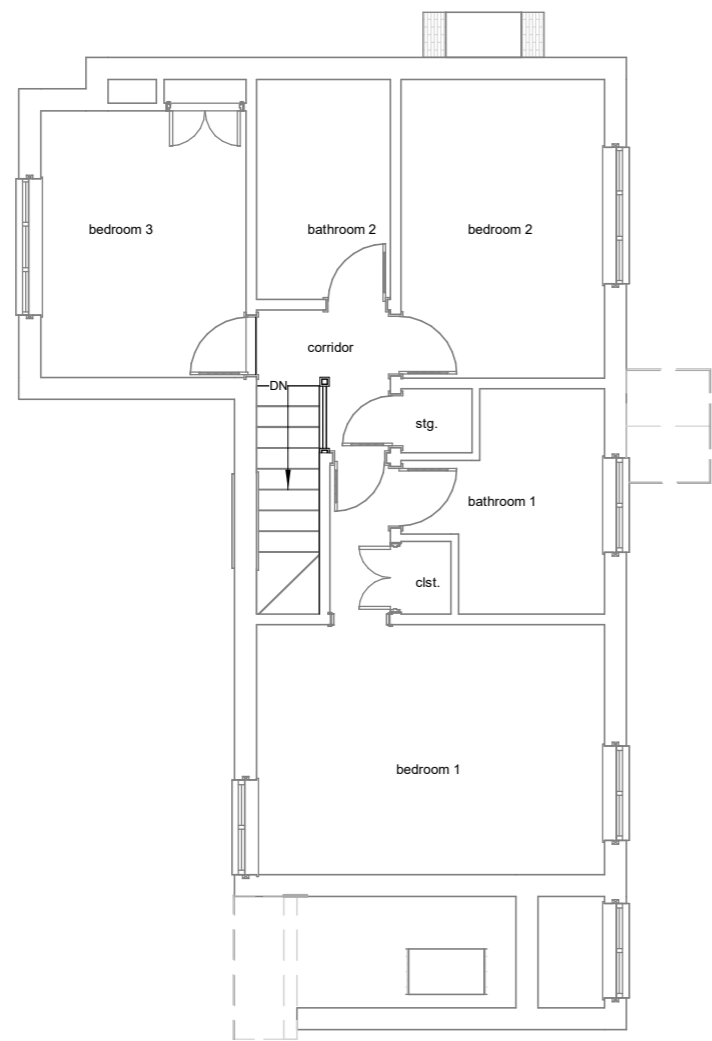

Existing First Floor

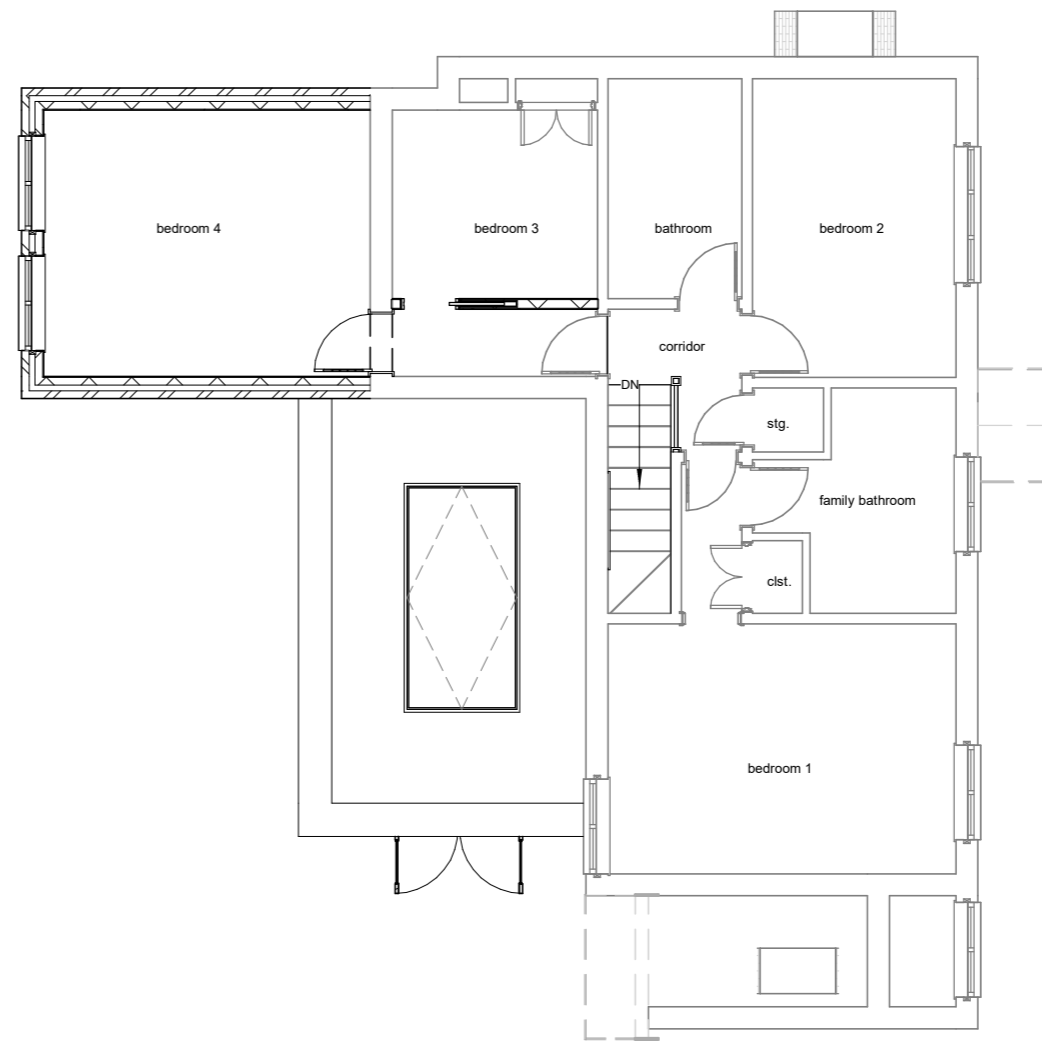

Proposed First Floor

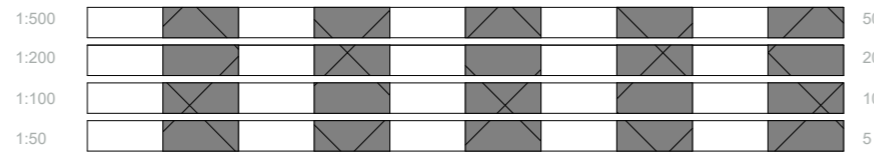

All measurement to be checked on site prior to any comment

Parkers Design Limited - The Studio @ 90, PO9 2PR

www.pexd.co.uk - info@parkersdesign.com - 07776 008822

PROJECT: **Clematis Cottage High Street
SO32 3PA**

SHEET: **First Floor**

CLIENT		Maclure	
Date	Issue Date	Scale (@ A3)	1 : 100
Drawn by	SW	DRAWING NUMBER	REV
Checked by	SR	P 2	



Existing Elevation-Front




Proposed Elevation-Front



Existing Elevation-Rear




Proposed Elevation-Rear

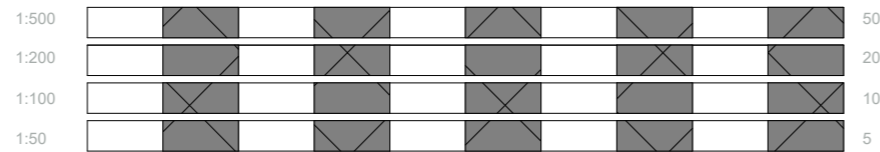


All measurement to be checked on site prior to any comment

Parkers Design Limited - The Studio @ 90, PO9 2PR www.pexd.co.uk - info@parkersdesign.com - 07776 008822

PROJECT Clematis Cottage High Street SO32 3PA		CLIENT Maclure	
SHEET Elevations-Front/Rear		Date	Issue Date
		Scale (@ A3)	1 : 100
Drawn by	SW	DRAWING NUMBER	REV
Checked by	SR	P 3	

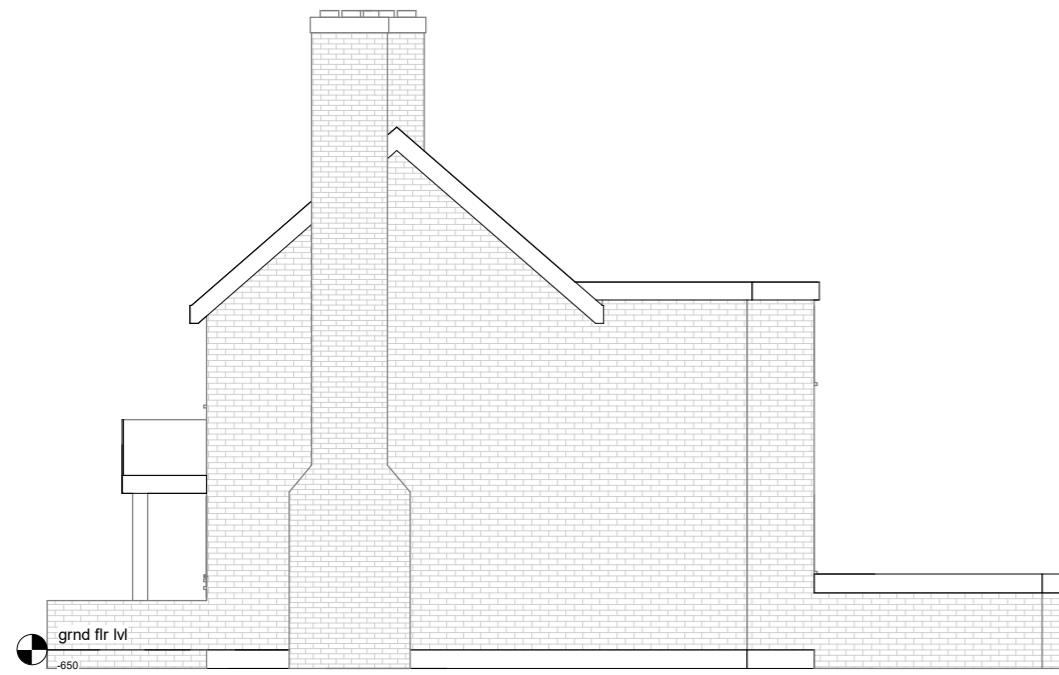


Existing Elevation-Right side

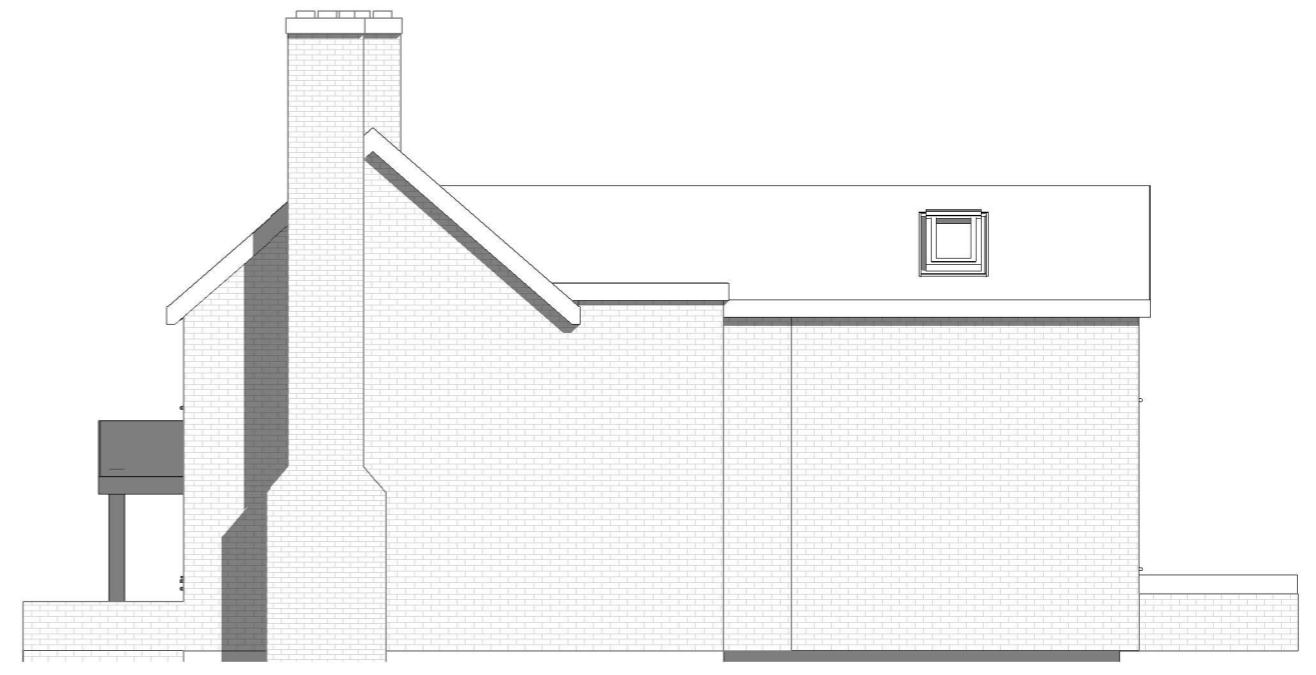

Proposed Elevation-Right side



Existing Elevation-Left side

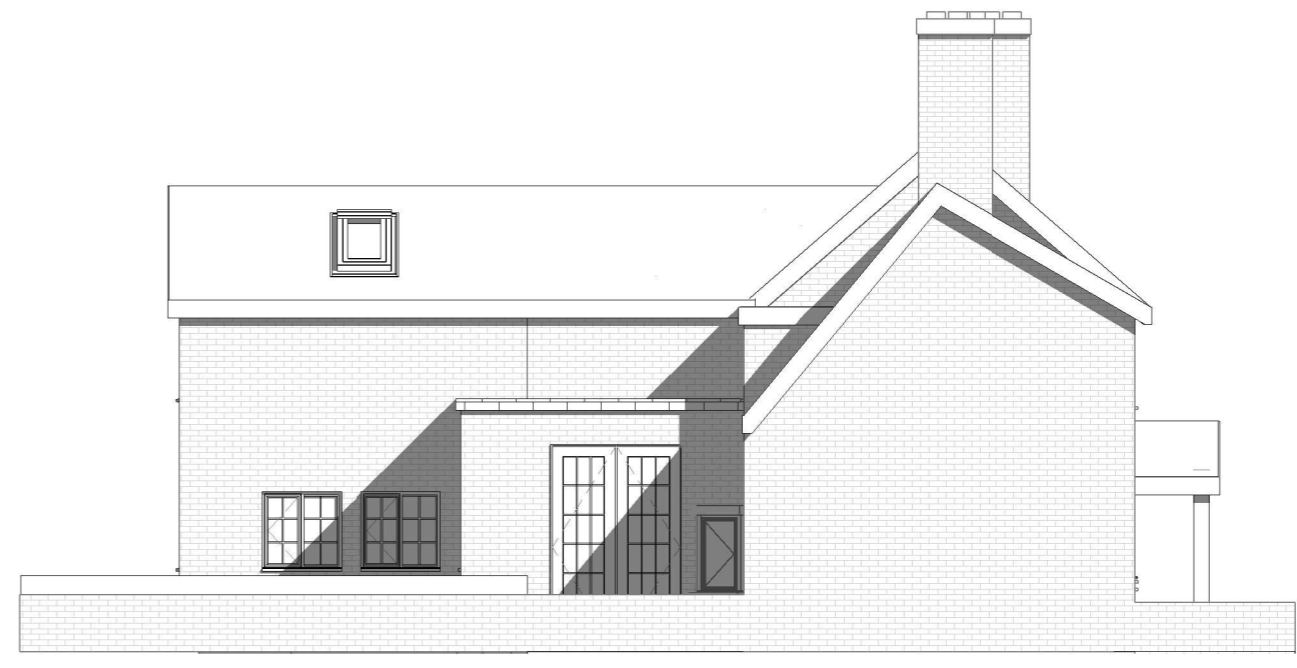

Proposed Elevation-Left side



1:500		50
1:200		20
1:100		10
1:50		5

All measurement to be checked on site prior to any comment


Parkers Design Limited - The Studio @ 90, PO9 2PR

www.pexd.co.uk - info@parkersdesign.com - 07776 008822


PROJECT
Clematis Cottage High Street
SO32 3PA

SHEET
Elevations-Right/Left side

CLIENT		Maclure	
Date	Issue Date	Scale (@ A3)	1 : 100
Drawn by	SW	DRAWING NUMBER	REV
Checked by	SR	P 4	

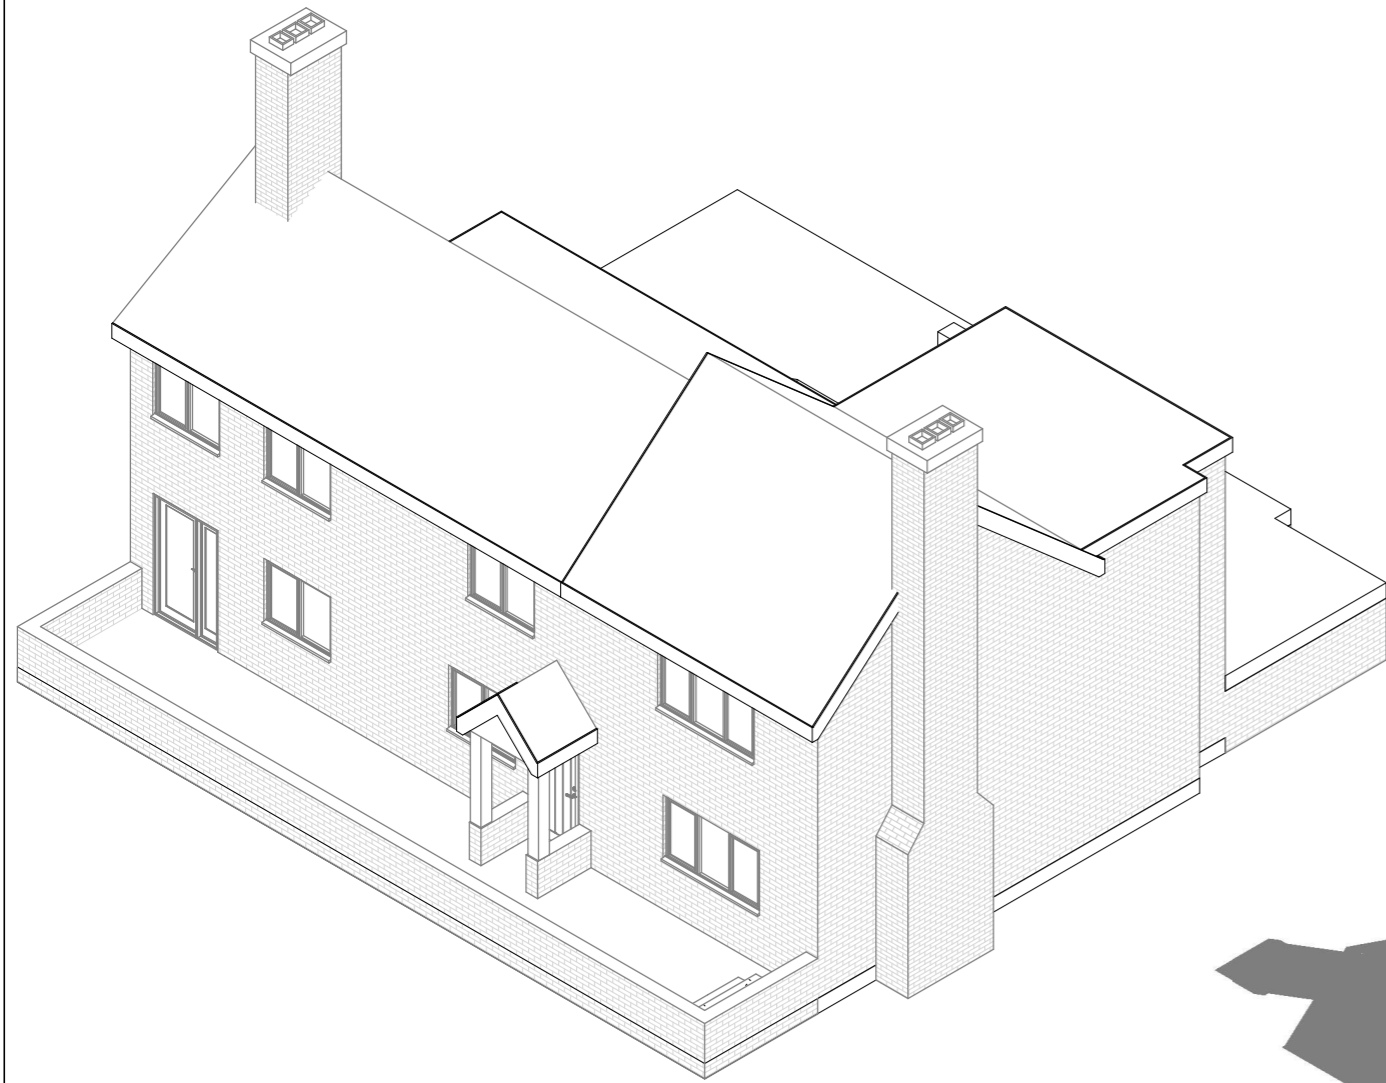

Existing 3D 1

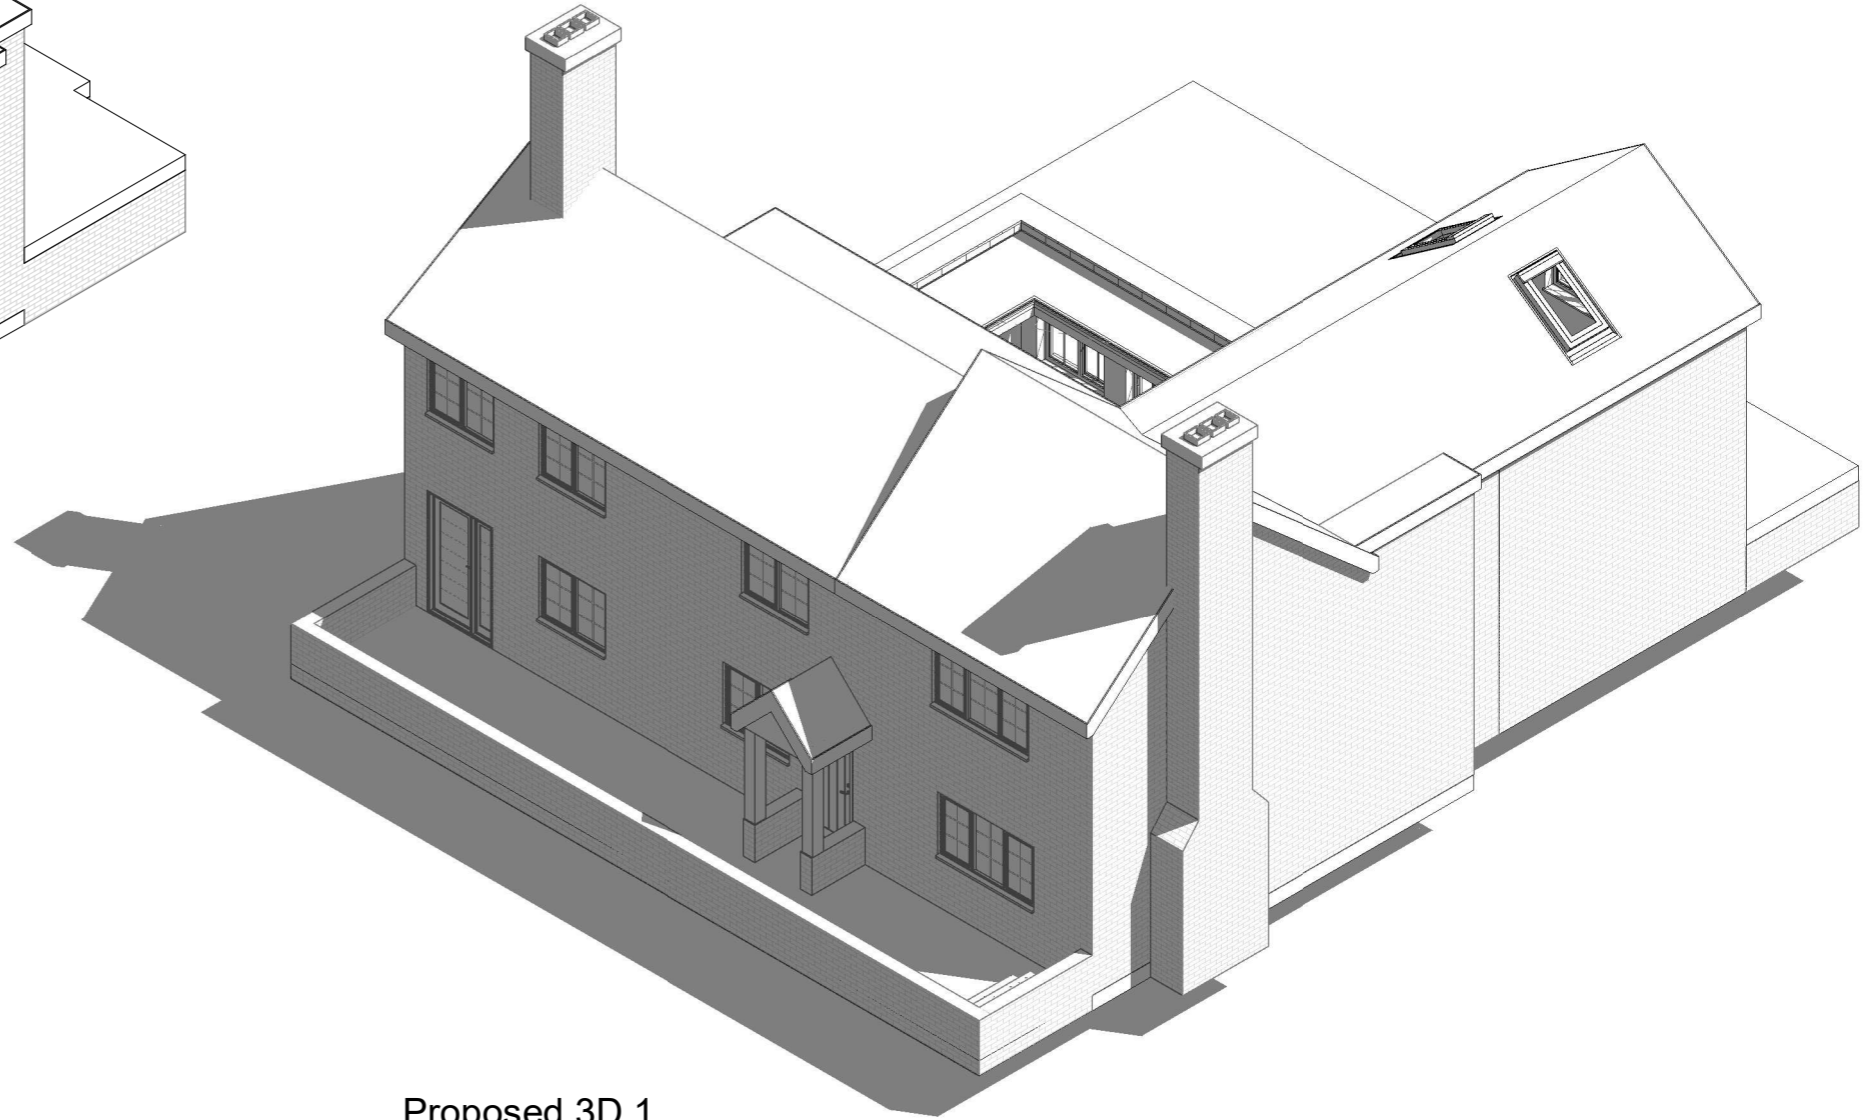

Proposed 3D 1



1:500		50
1:200		20
1:100		10
1:50		5

All measurement to be checked on site prior to any comment

Parkers Design Limited - The Studio @ 90, PO9 2PR

www.pexd.co.uk - info@parkersdesign.com - 07776 008822


PROJECT: **Clematis Cottage High Street
SO32 3PA**

CLIENT: **Maclure**

SHEET: **3D 1**


Date Issue Date Scale (@ A3)

Drawn by	SW	DRAWING NUMBER	REV
Checked by	SR	P 5	

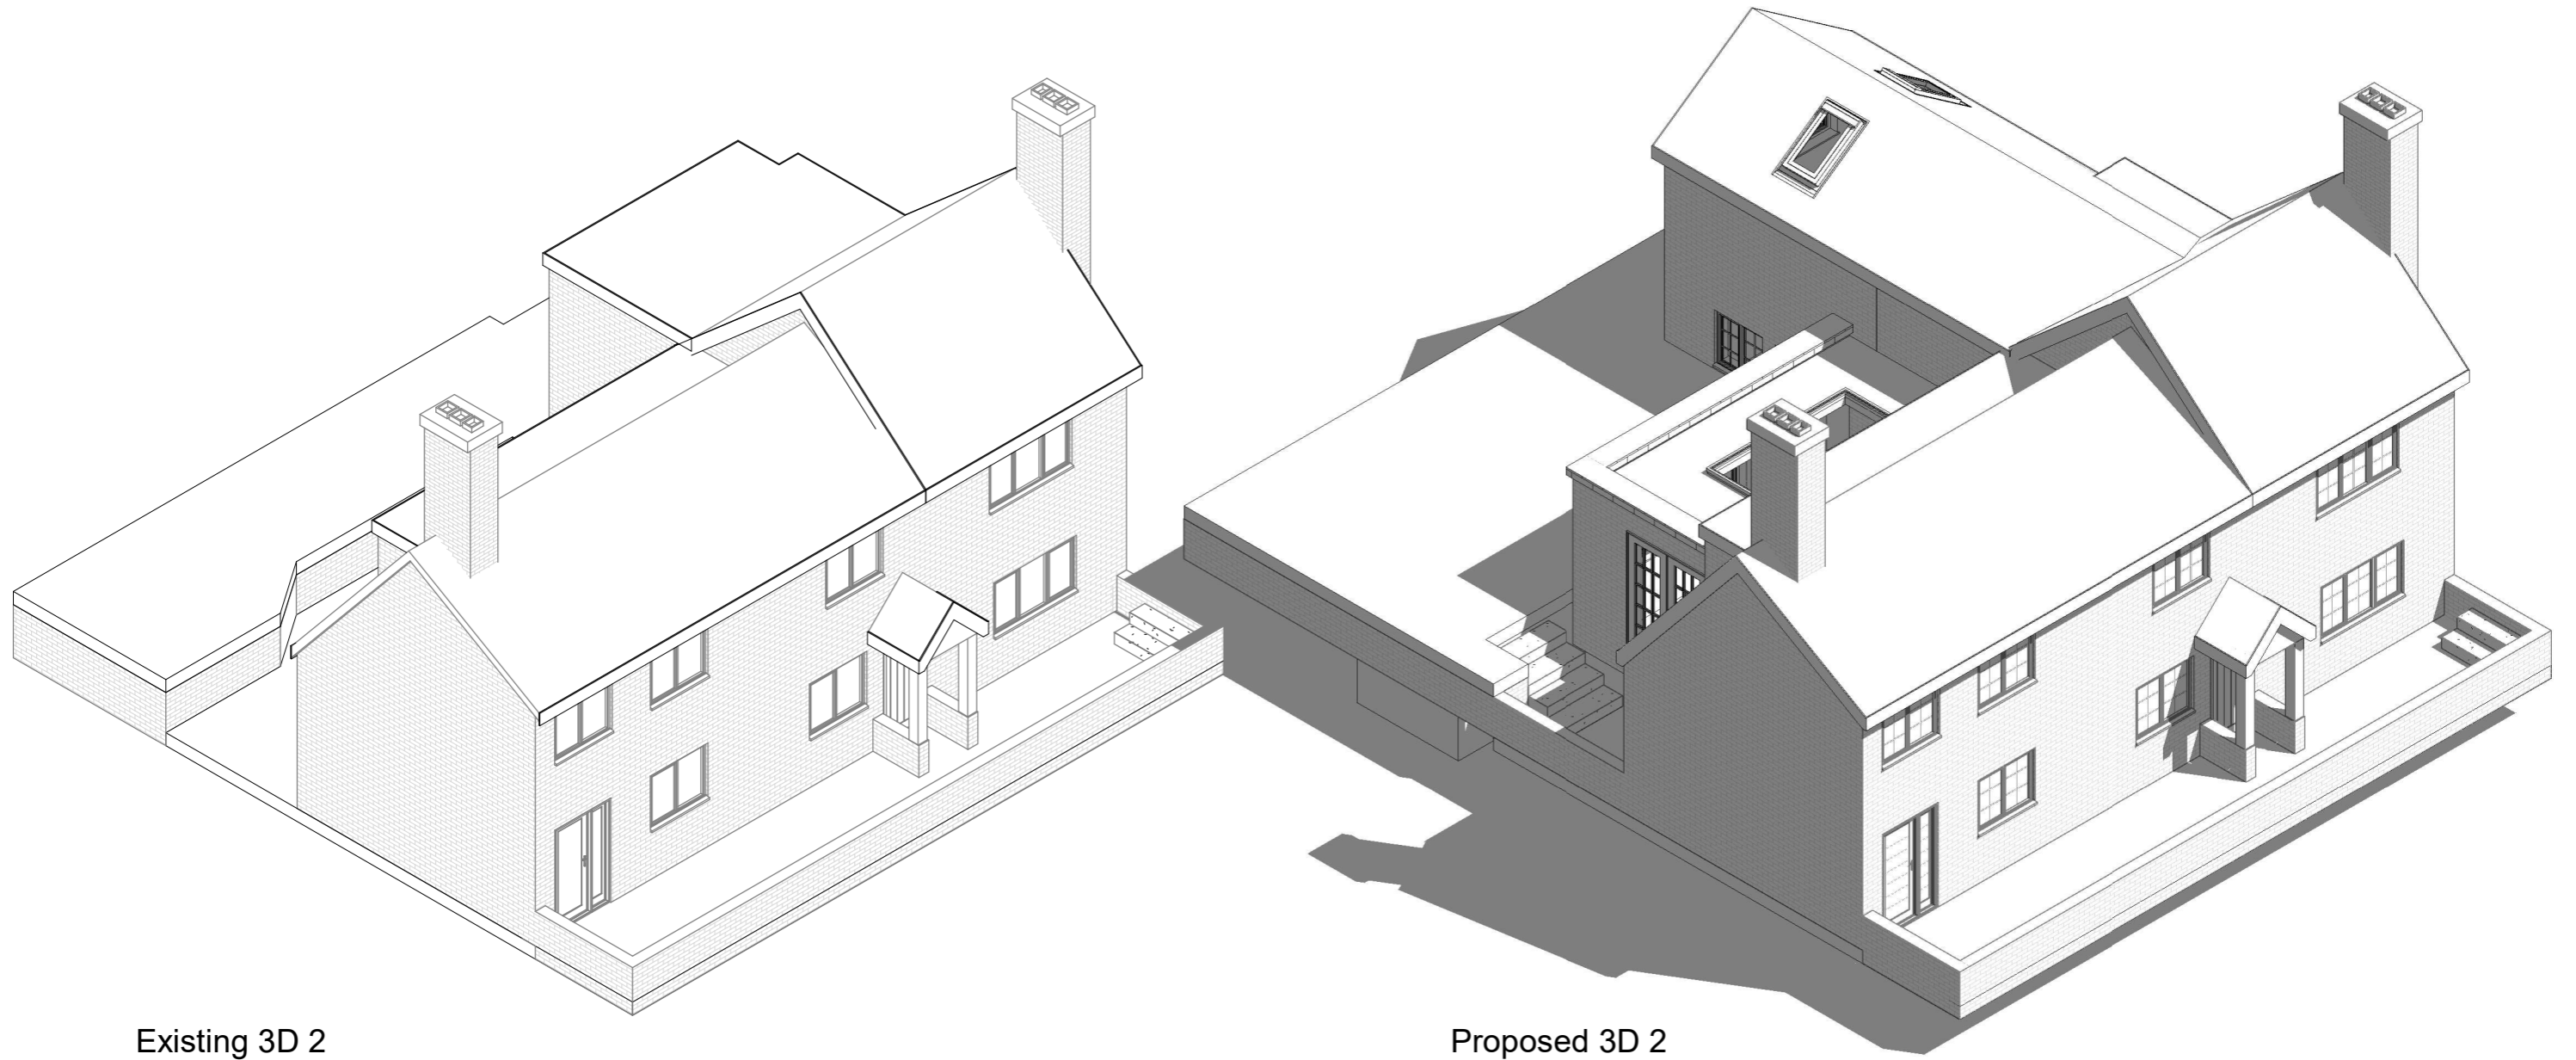

Existing 3D 2

Proposed 3D 2

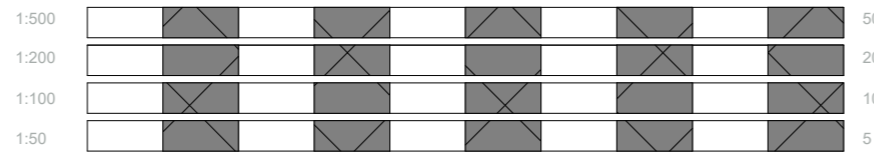

All measurement to be checked on site prior to any comment

Parkers Design Limited - The Studio @ 90, PO9 2PR

www.pexd.co.uk - info@parkersdesign.com - 07776 008822


PROJECT
**Clematis Cottage High Street
 SO32 3PA**

CLIENT
Maclure


SHEET
3D 2

Date Issue Date Scale (@ A3)


Drawn by	SW	DRAWING NUMBER	REV
Checked by	SR	P 6	

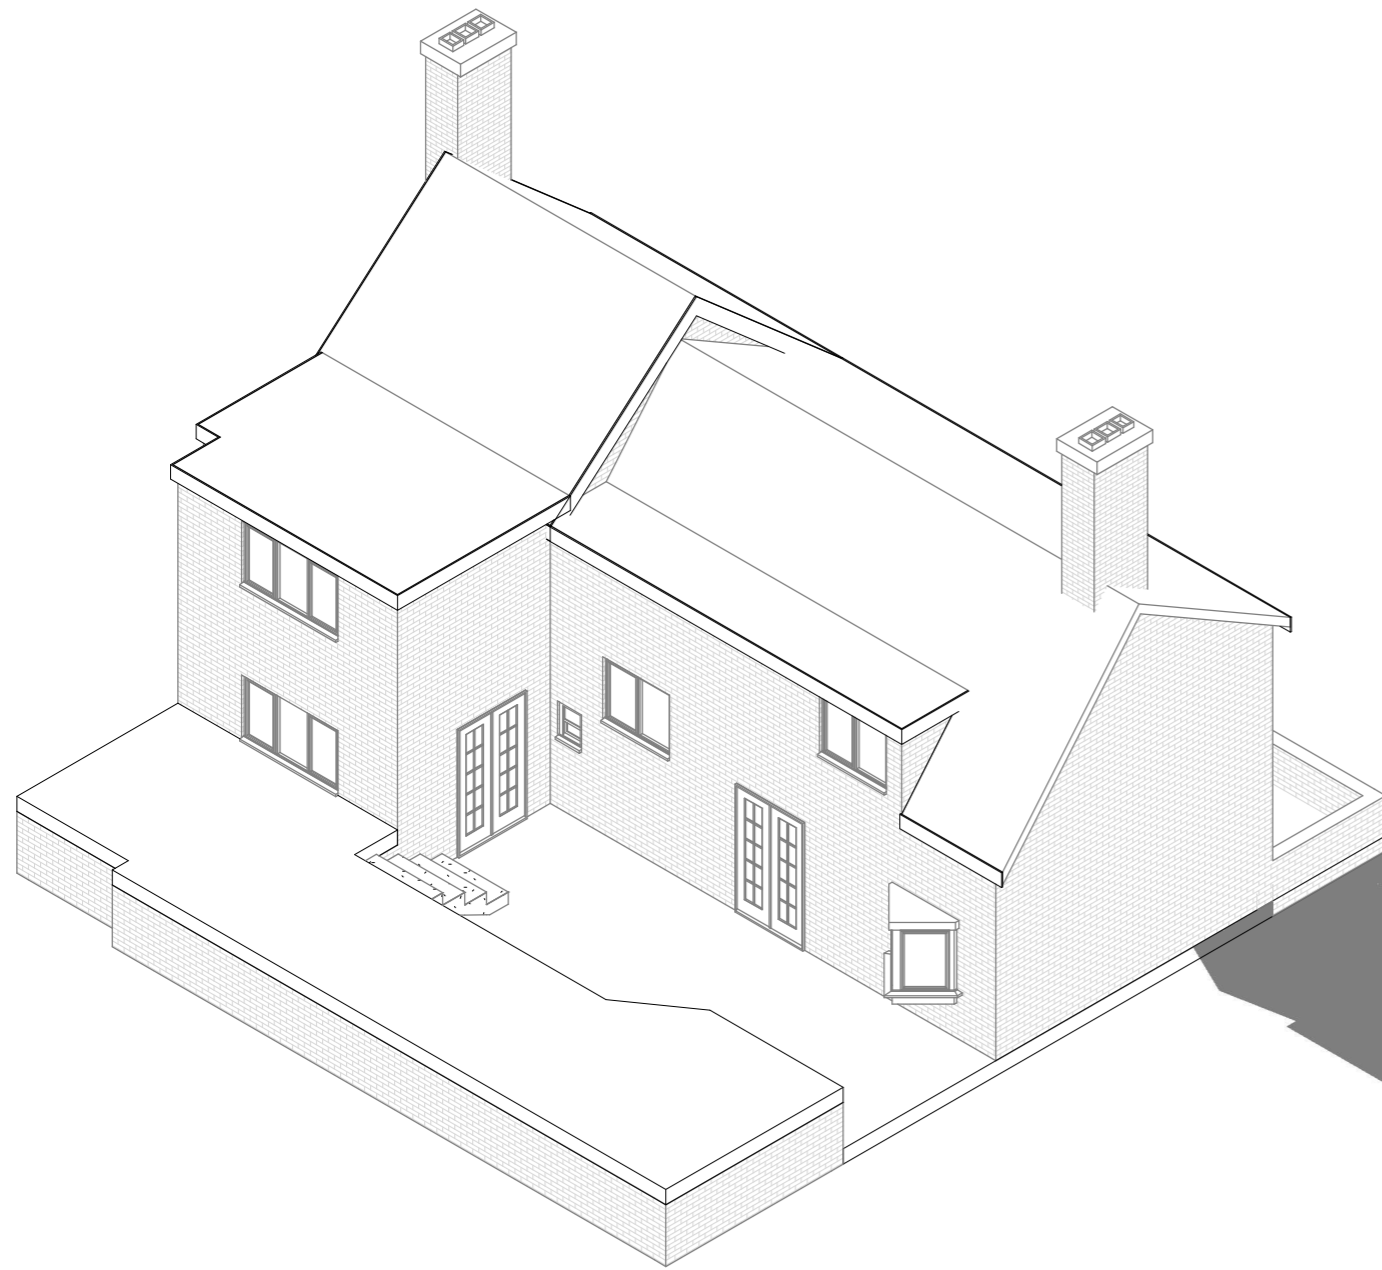

Existing 3D 3

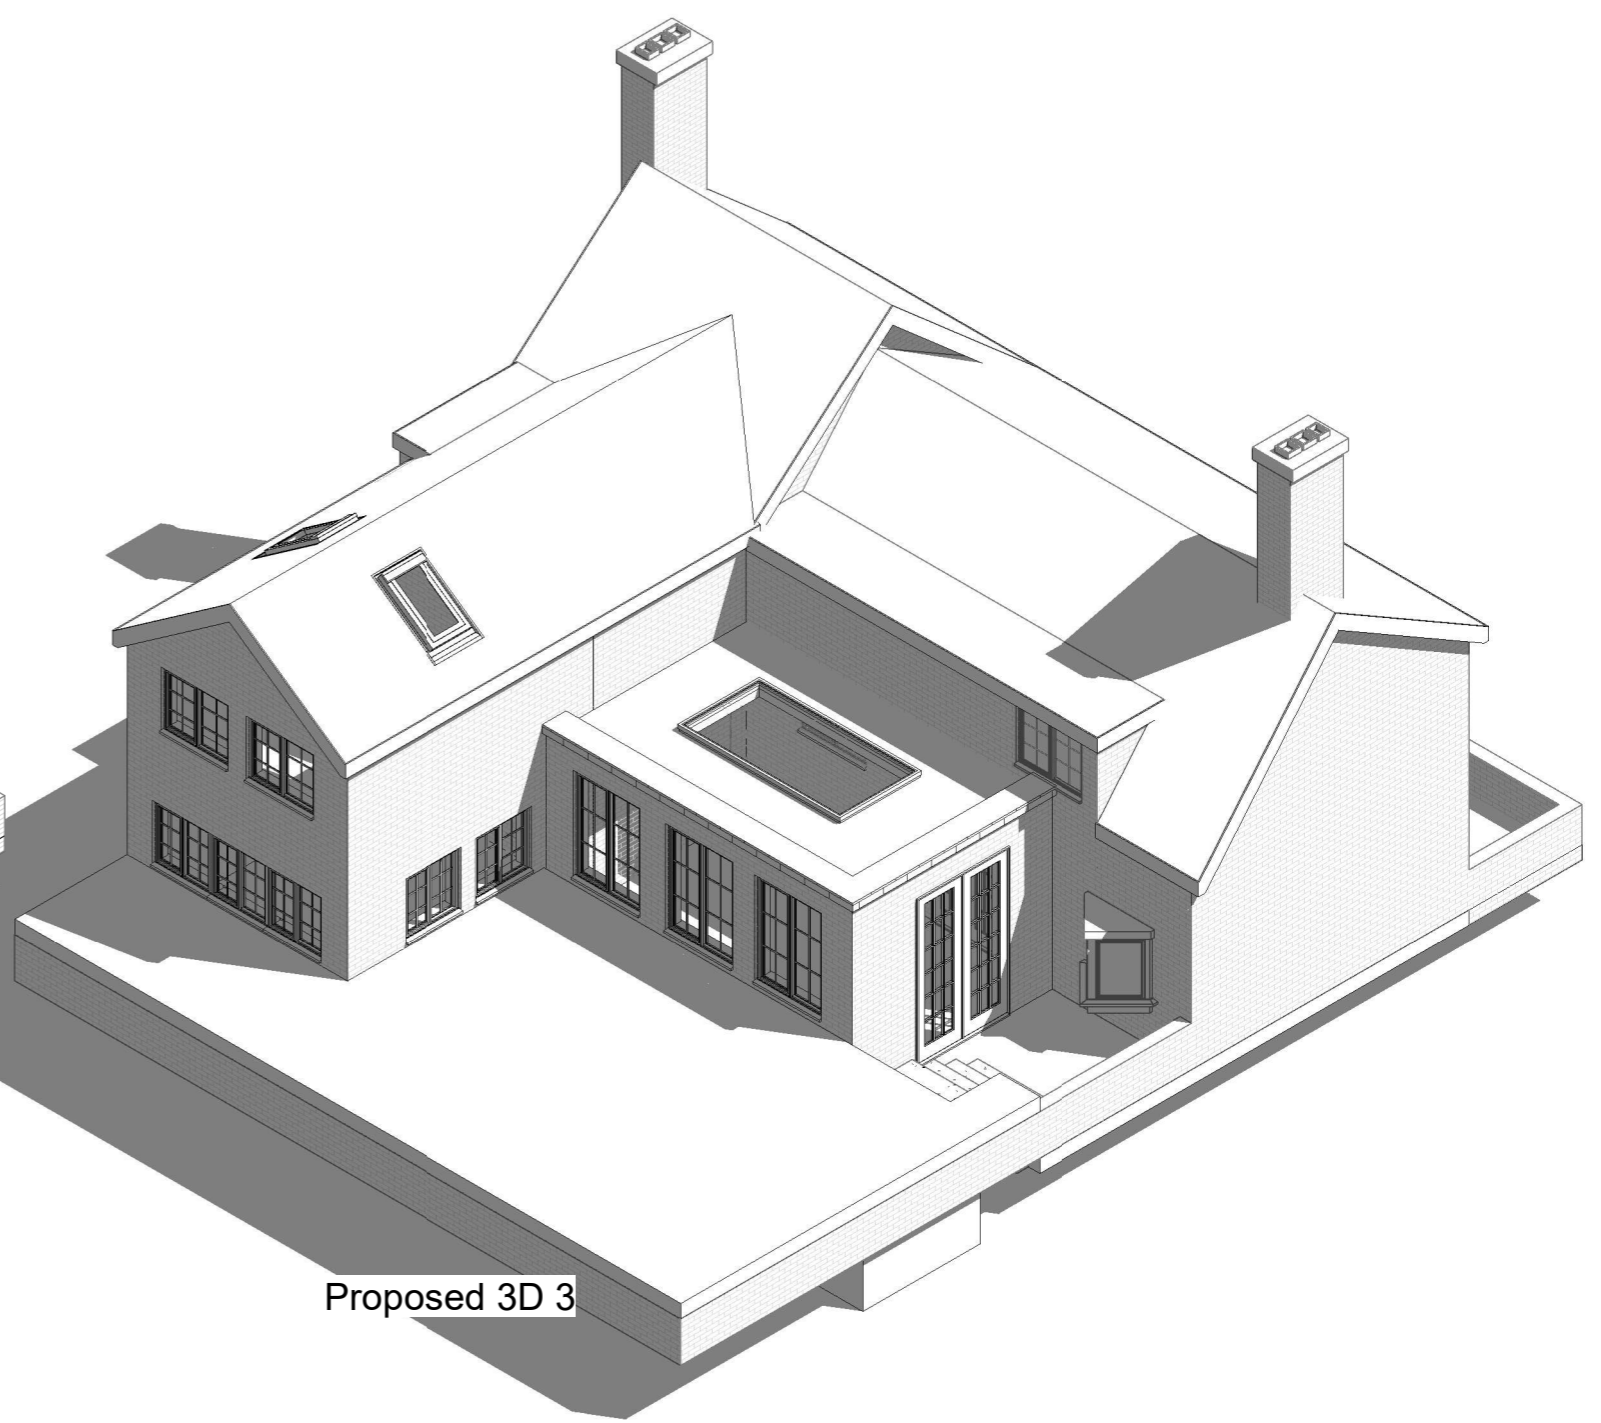

Proposed 3D 3

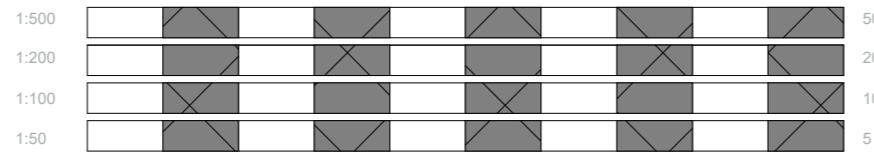

All measurement to be checked on site prior to any comment

Parkers Design Limited - The Studio @ 90, PO9 2PR

www.pexd.co.uk - info@parkersdesign.com - 07776 008822


PROJECT
**Clematis Cottage High Street
 SO32 3PA**

CLIENT
Maclure

SHEET
3D 3


Date Issue Date Scale (@ A3)

Drawn by	SW	DRAWING NUMBER	REV
Checked by	SR	P 7	

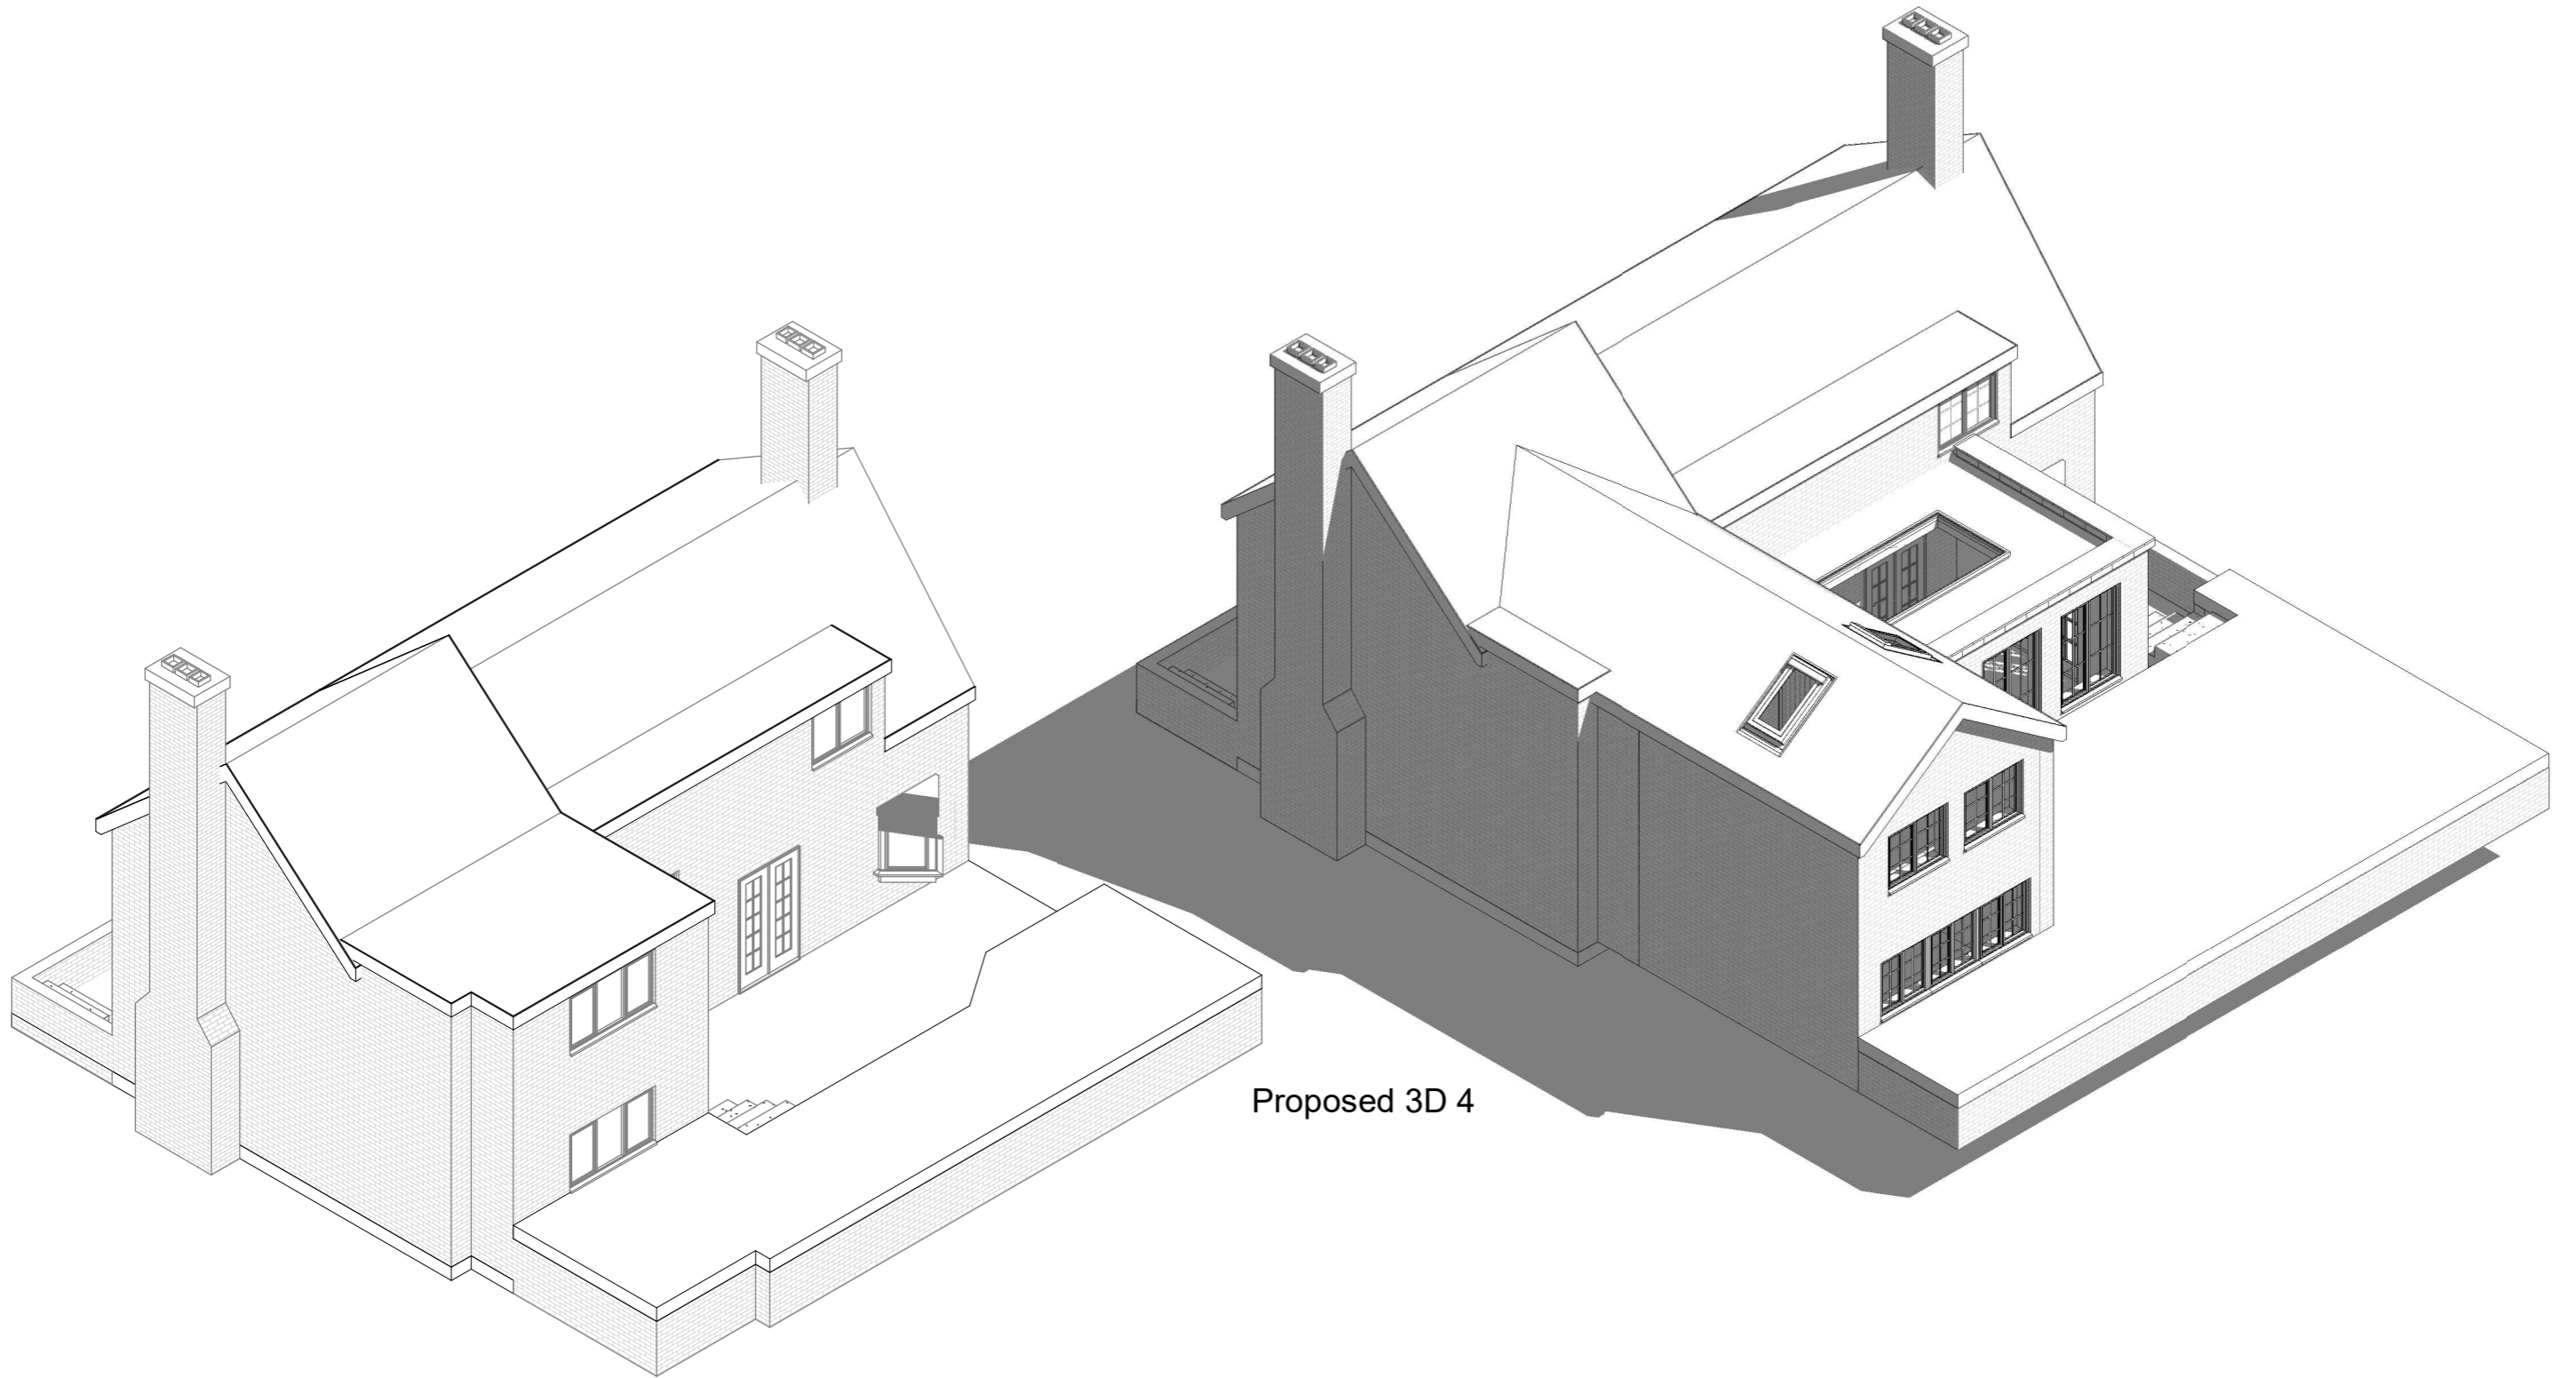

Existing 3D 4

Proposed 3D 4

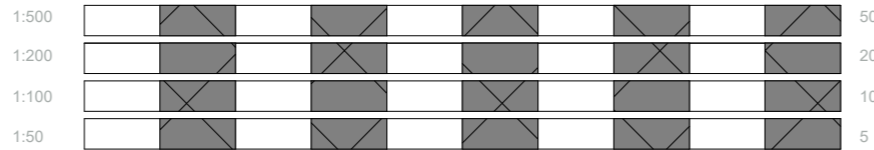

All measurement to be checked on site prior to any comment

Parkers Design Limited - The Studio @ 90, PO9 2PR

www.pexd.co.uk - info@parkersdesign.com - 07776 008822

PROJECT Clematis Cottage High Street SO32 3PA		CLIENT Maclure	
SHEET 3D 4		Date	Issue Date
		Scale (@ A3)	
Drawn by	SW	DRAWING NUMBER	REV
Checked by	SR	P 8	