




PROPOSED NORTH ELEVATION

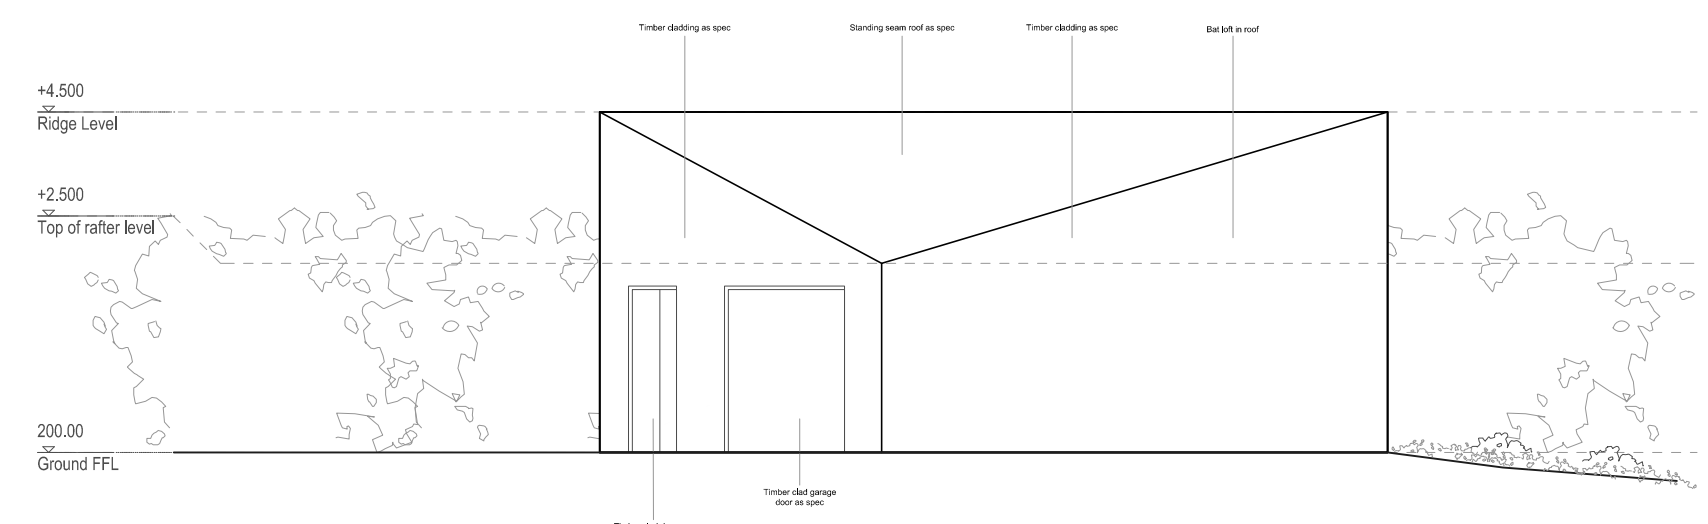


PROPOSED EAST ELEVATION

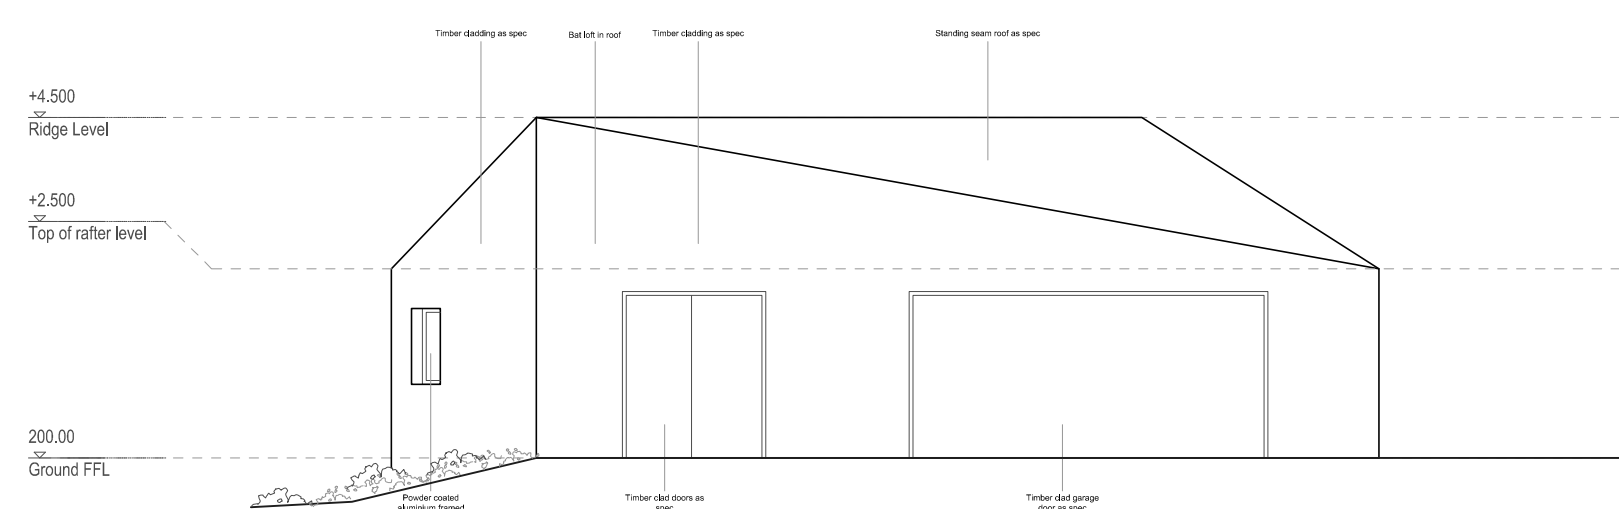

PROPOSED SOUTH ELEVATION

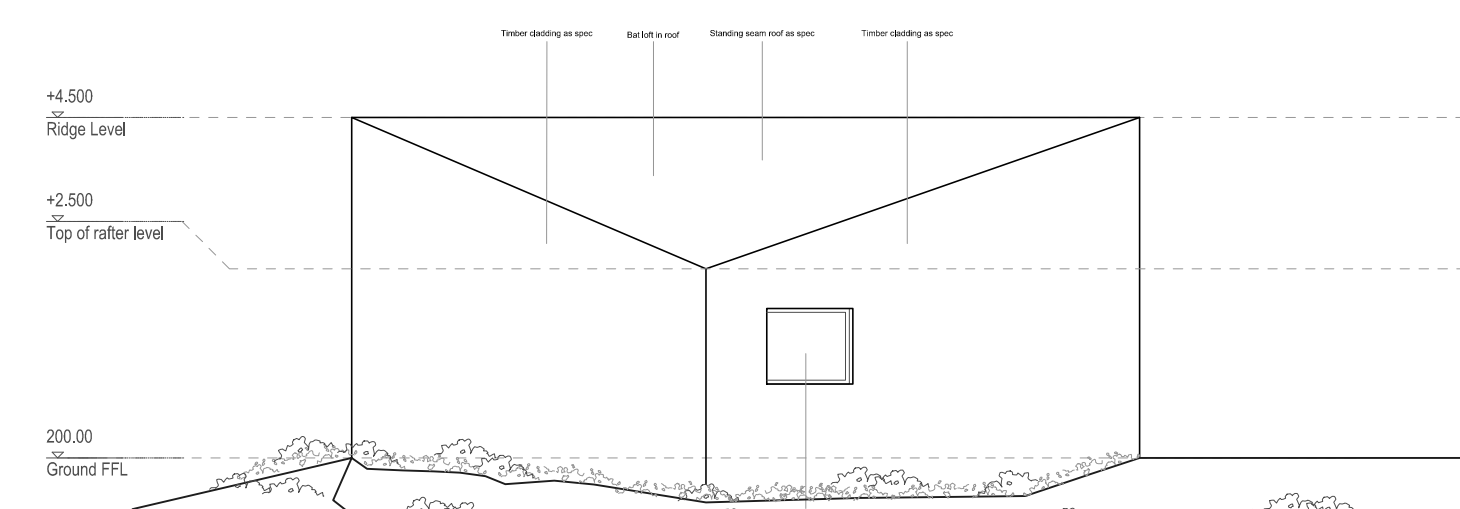

PROPOSED WEST ELEVATION

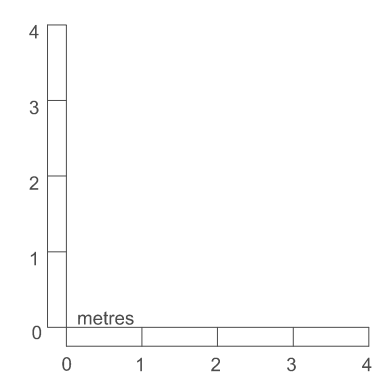

AR DESIGN STUDIO LTD
 CALPE HOUSE
 LITTLE MINSTER ST
 WINCHESTER
 SO23 9HB

AR

T. 01962 864545
 E. INFO@ARDESIGNSTUDIO.CO.UK
 WWW.ARDESIGNSTUDIO.CO.UK

Copyright: All rights reserved. This drawing and design must not be reproduced without permission. Dimensions are in millimetres unless specified. Only written dimensions to be worked from. Do not scale from this drawing.

Job title Meadow Cottage				
Drawing title Proposed Garage Elevations				
Status Planning				
Drawn by ACR	Checked by TF	Date 11.23	Scale at A3	Scale at A2 1:100
Job No. 967	Dwg No. P113	Revision A		

FOR PLANNING PURPOSES ONLY