

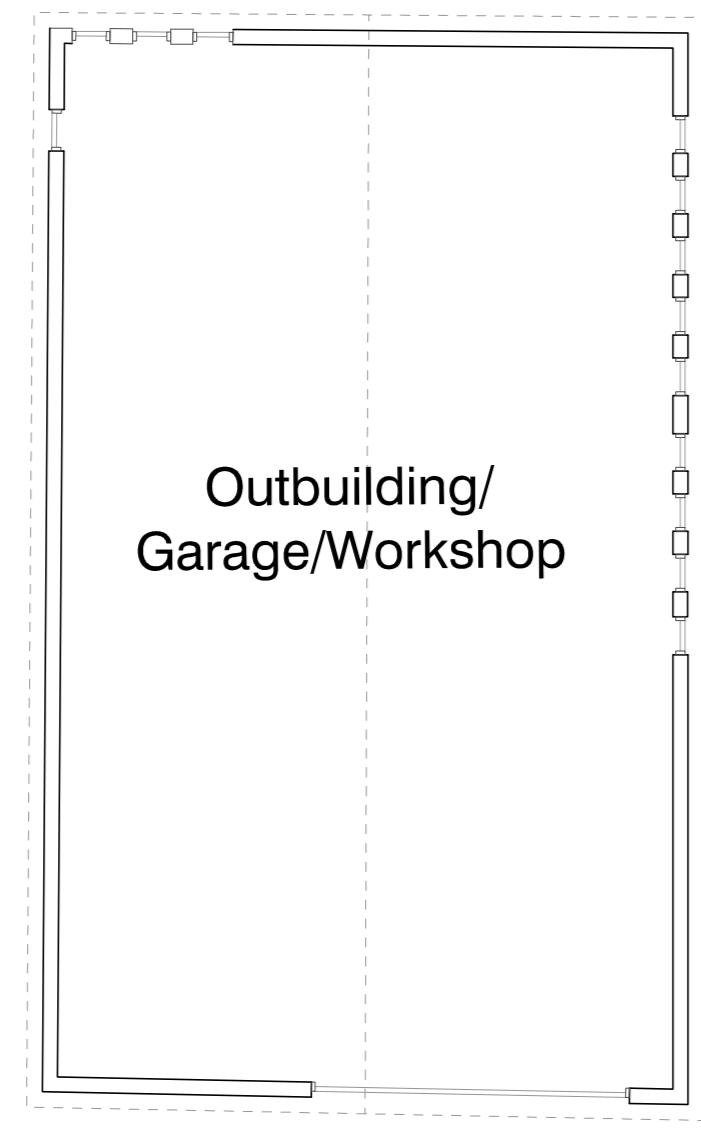



Outbuilding 1 Roof Plan

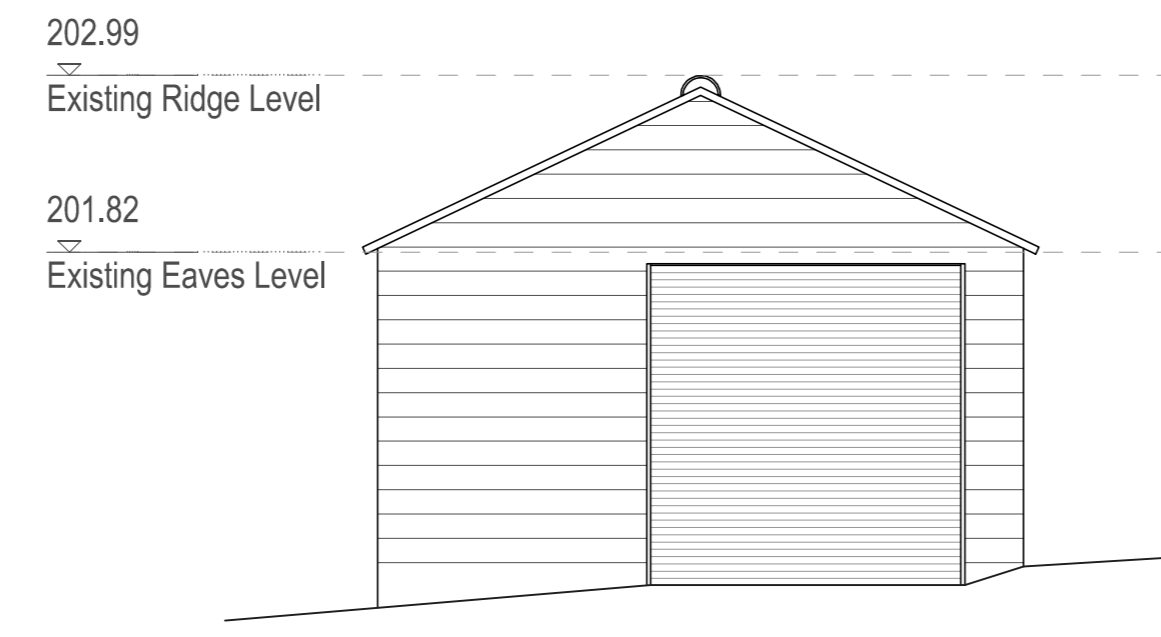


Outbuilding 1 Floor Plan

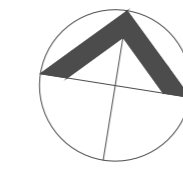


EXISTING SOUTH ELEVATION

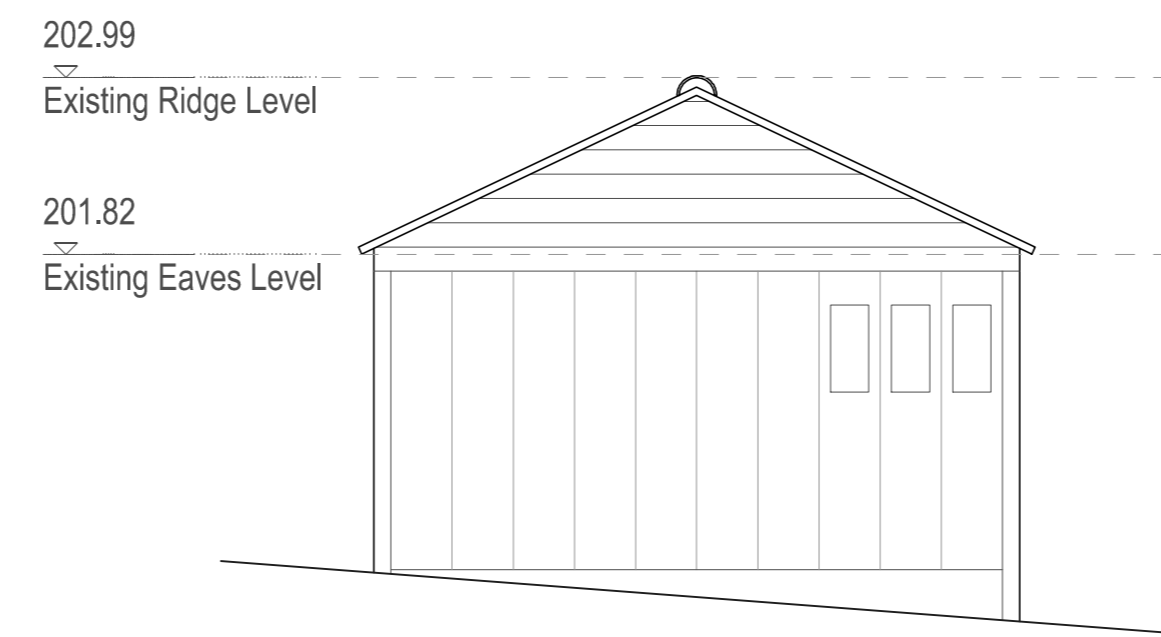


EXISTING NORTH ELEVATION

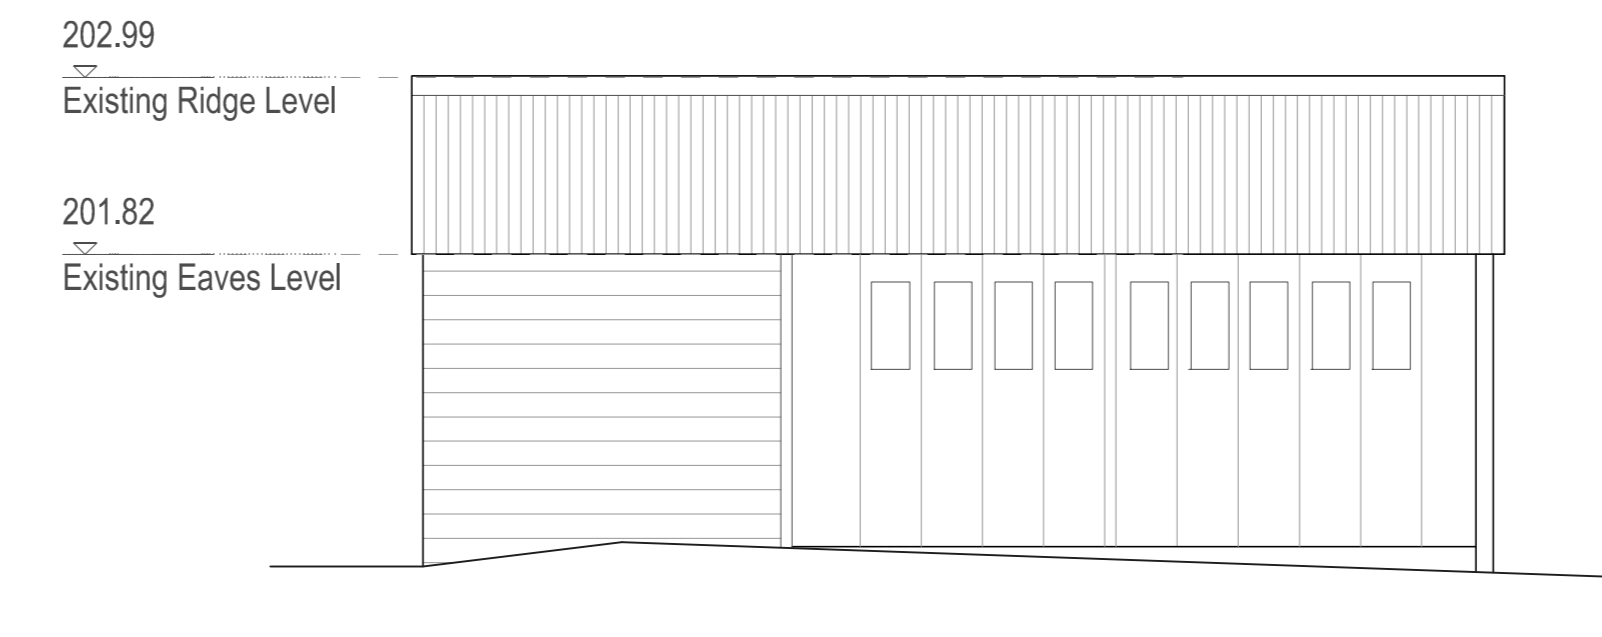


EXISTING EAST ELEVATION

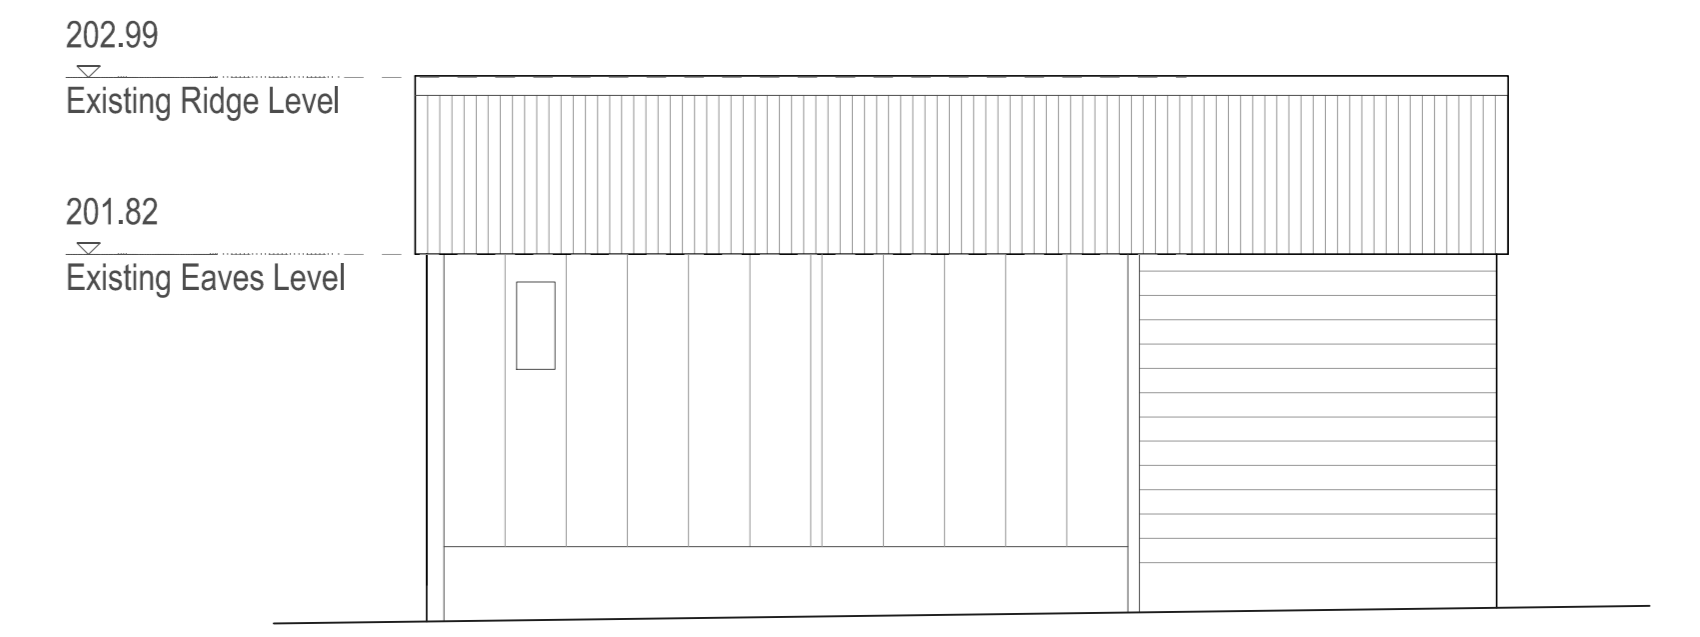



EXISTING WEST ELEVATION

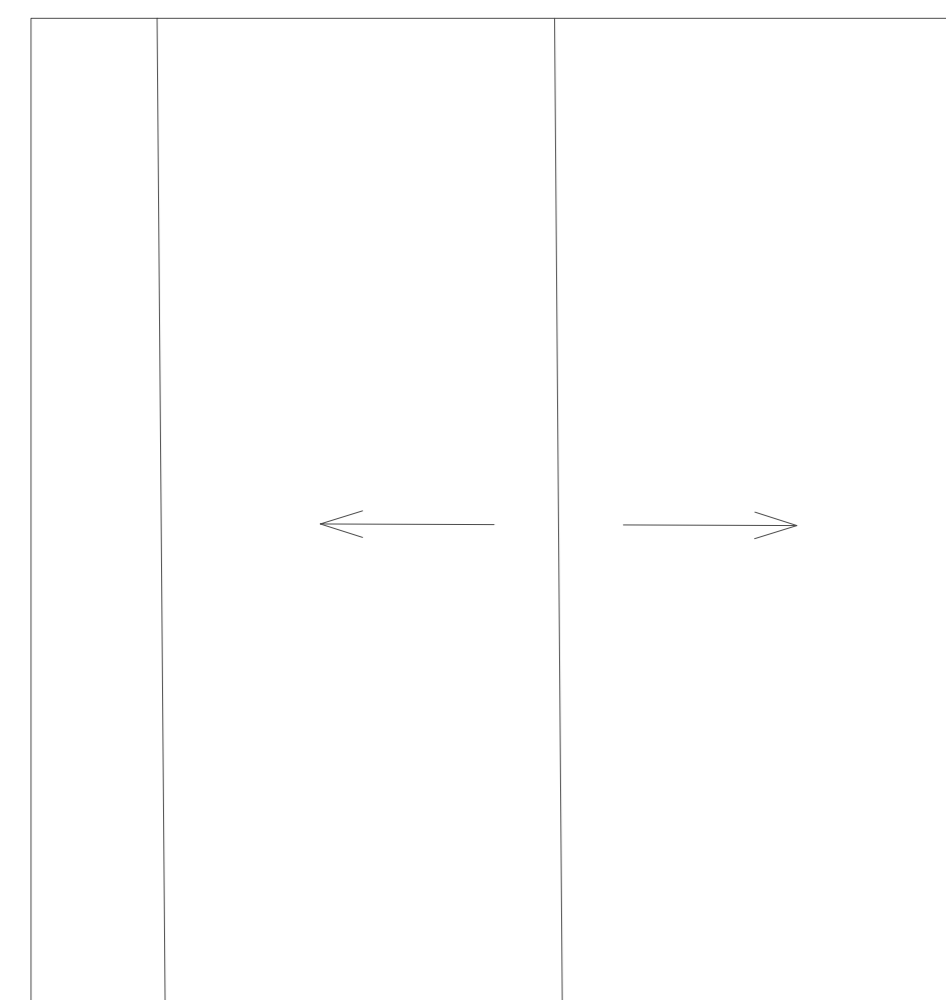


Outbuilding 2 Roof Plan

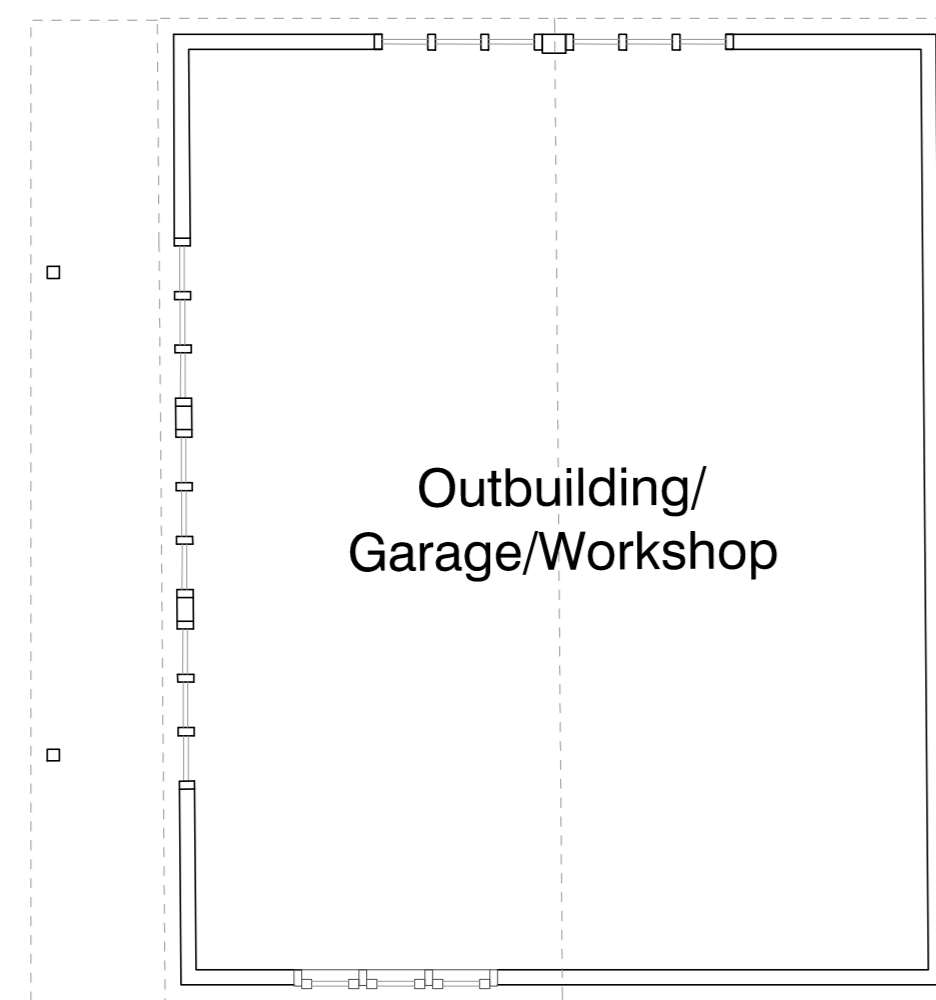


Outbuilding 2 Floor Plan

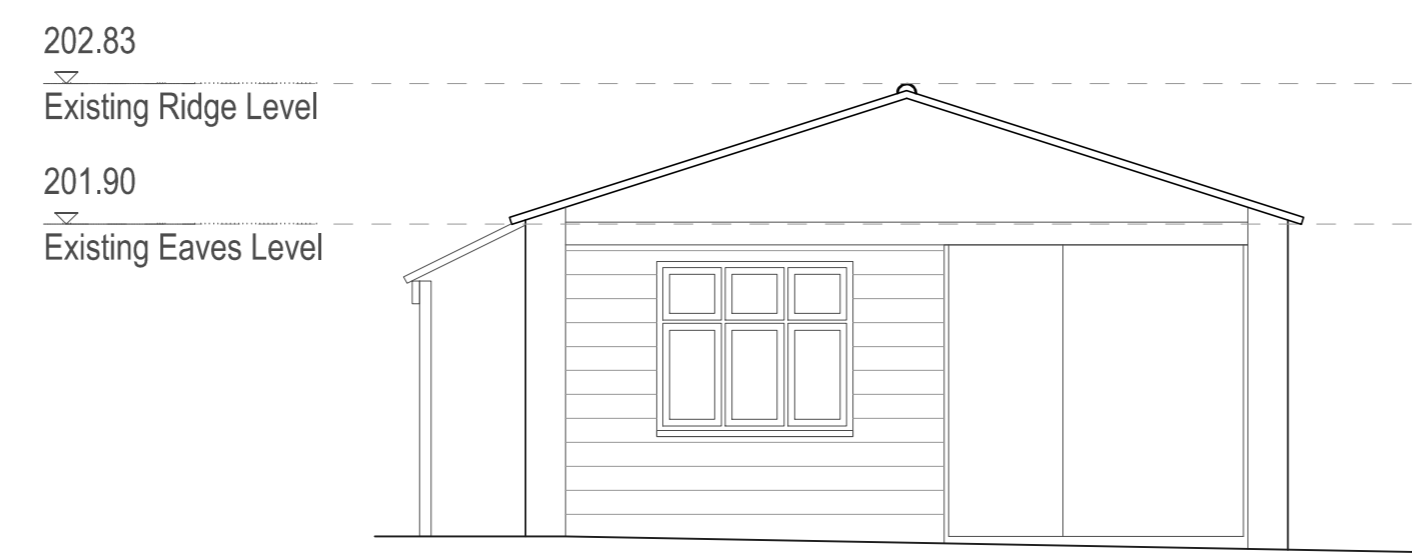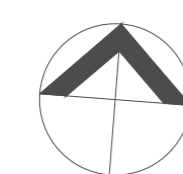


EXISTING EAST ELEVATION

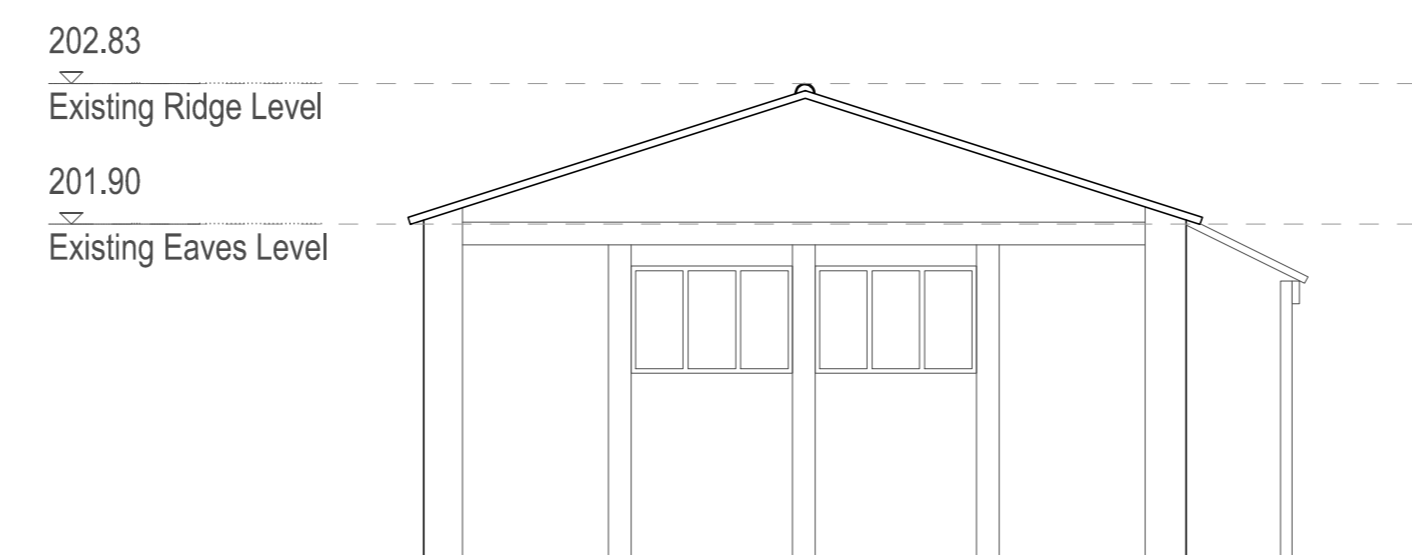


EXISTING WEST ELEVATION

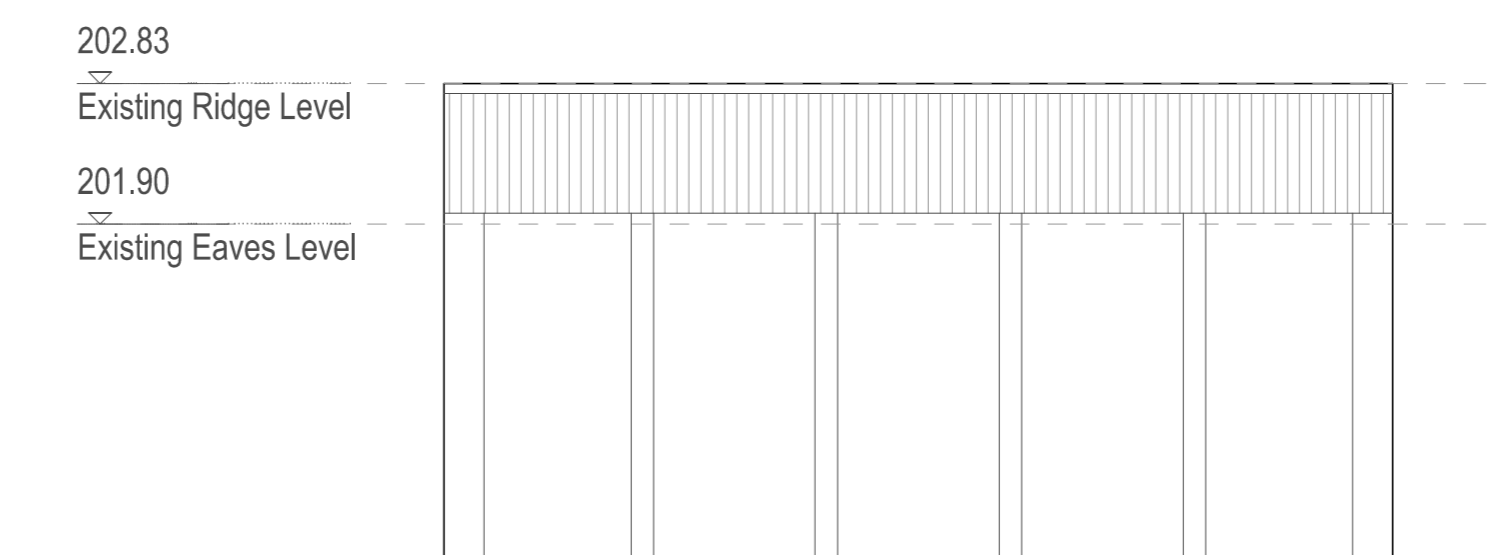


EXISTING NORTH ELEVATION

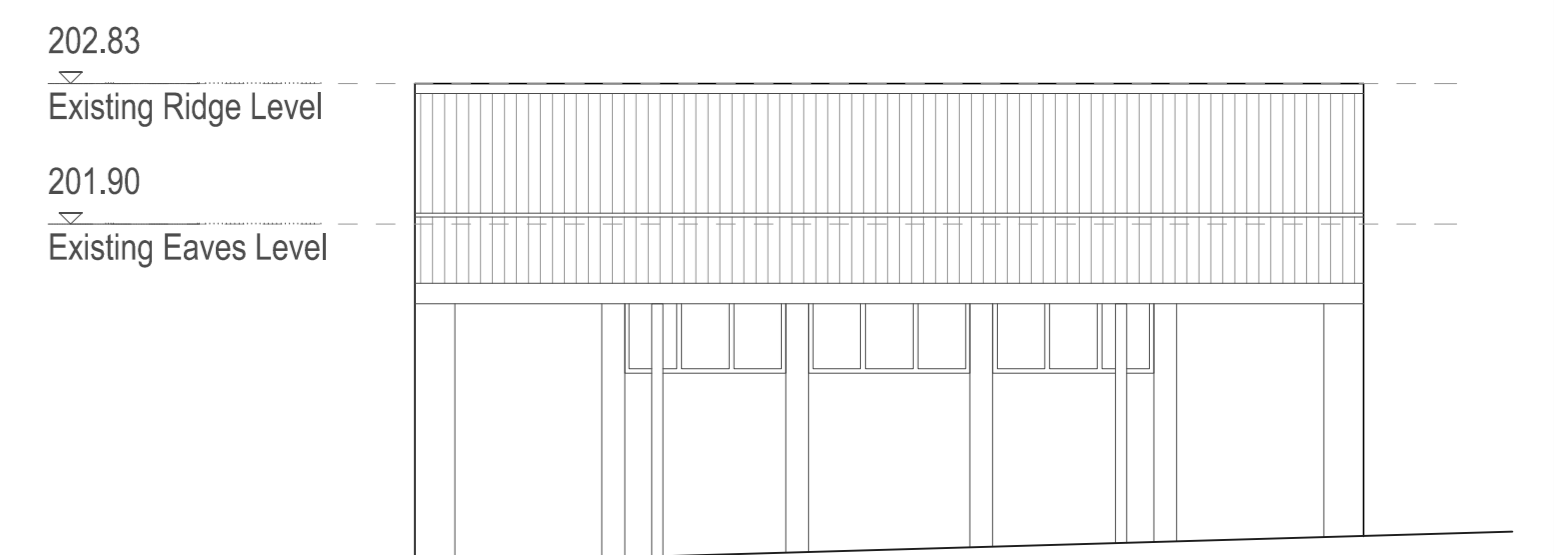



EXISTING SOUTH ELEVATION

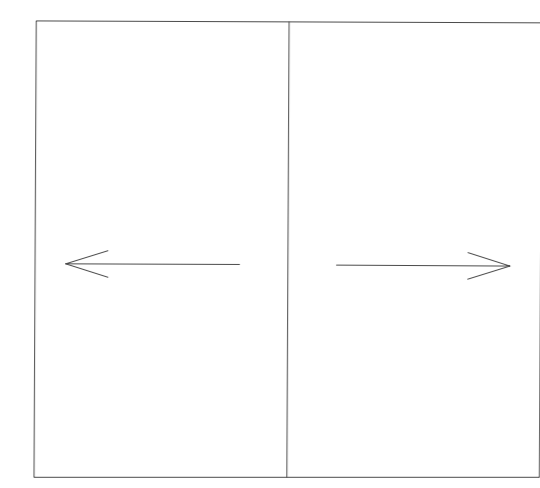


Outbuilding 3 Roof Plan

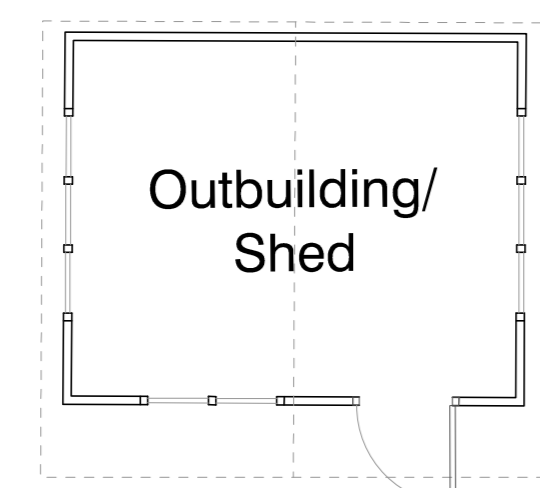


Outbuilding 3 Floor Plan

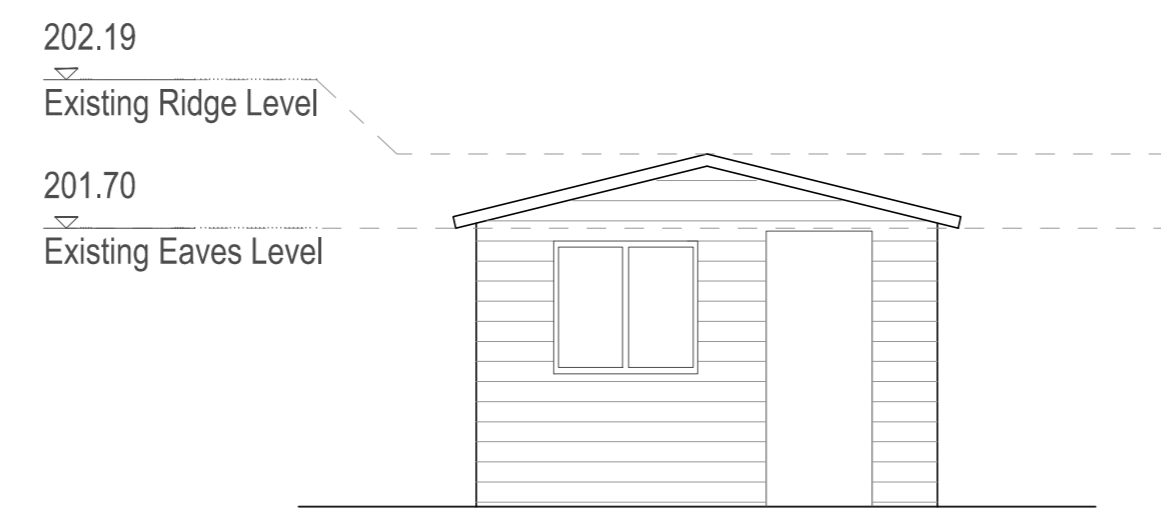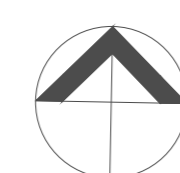


EXISTING EAST ELEVATION

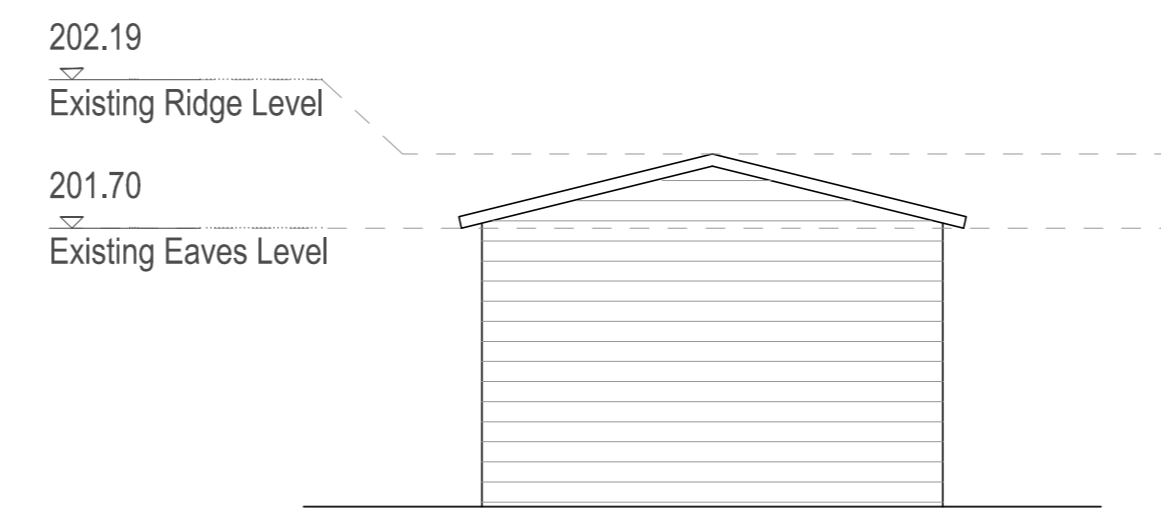


EXISTING EAST ELEVATION

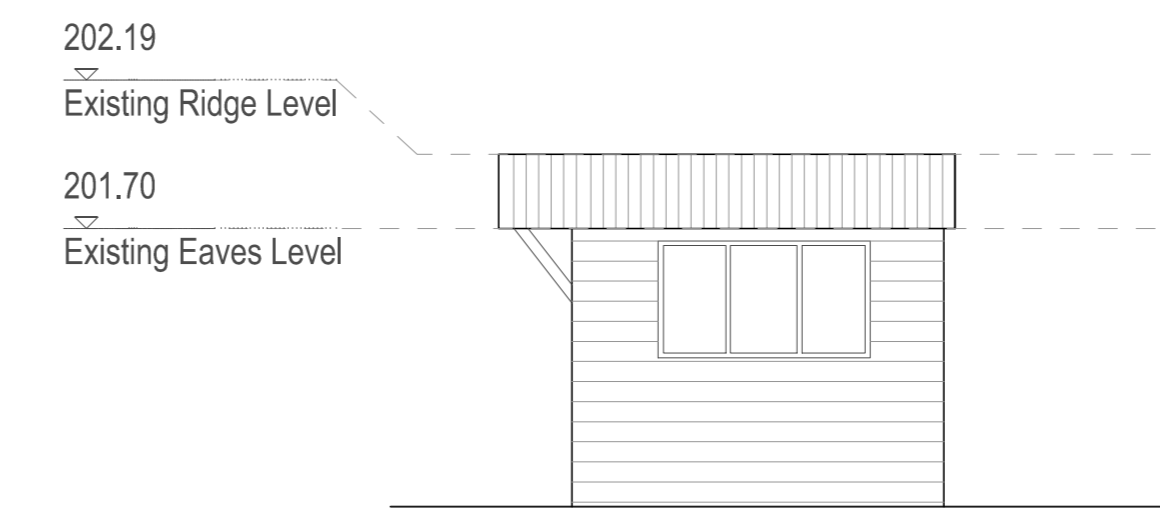

EXISTING NORTH ELEVATION

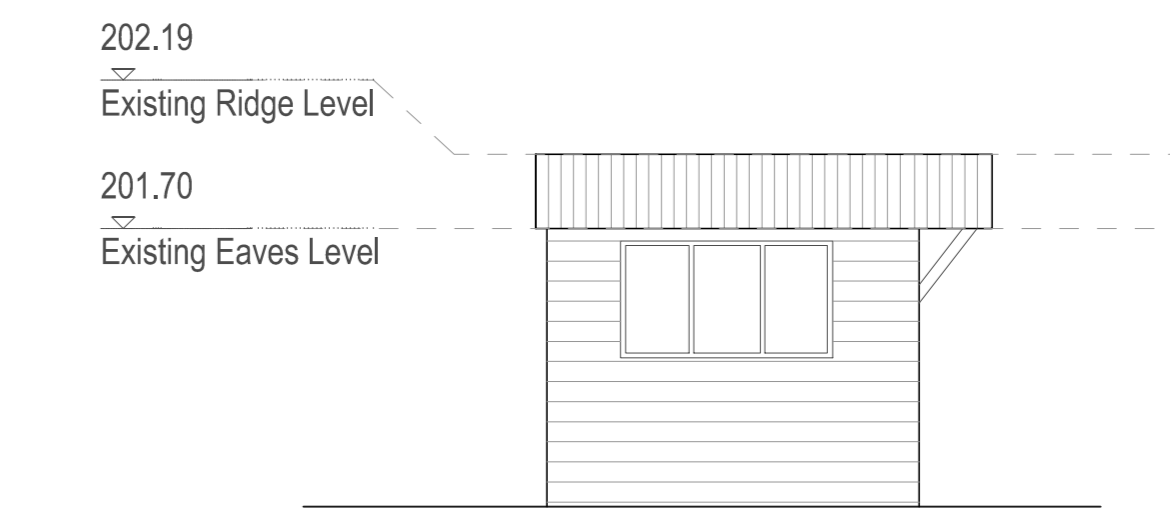

EXISTING SOUTH ELEVATION

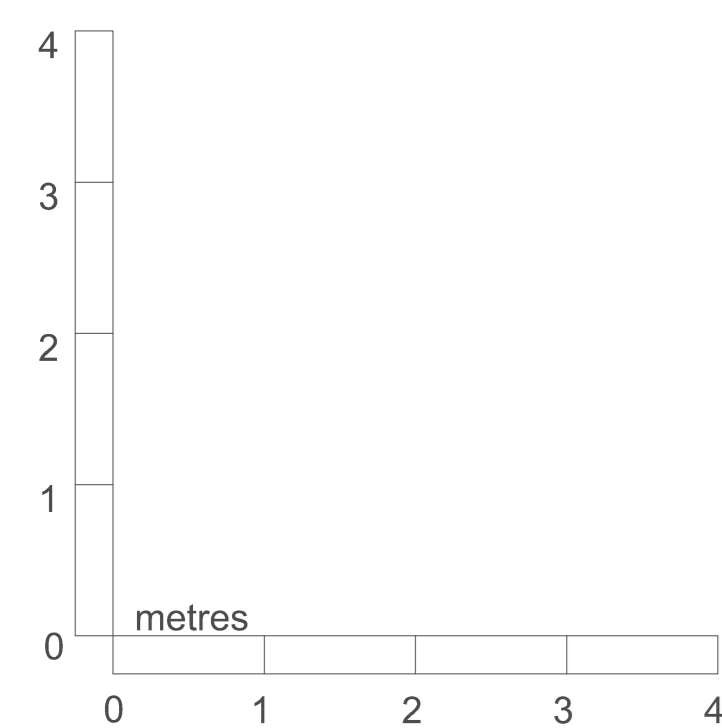

AR DESIGN STUDIO LTD  
CALPE HOUSE  
LITTLE MINISTER ST  
WINCHESTER  
SO23 9HB



T. 01962 864545  
E. INFO@ARDESIGNSTUDIO.CO.UK  
WWW.ARDESIGNSTUDIO.CO.UK

Copyright All rights reserved. This drawing and design must not be reproduced without permission. Dimensions are to millimetres unless specified. Only written dimensions to be used from this drawing.

Site Name  
Meadow Cottage

Drawing Title  
Existing Out-building Plans/Elevations

Date

PLANNING

Client No. ACR Date 11.23 Scale as A1

Drawn by TF Scale as A1

Checked by TF Scale as A1

967 P114

FOR PLANNING PURPOSES ONLY