



PROPOSED EAST ELEVATION

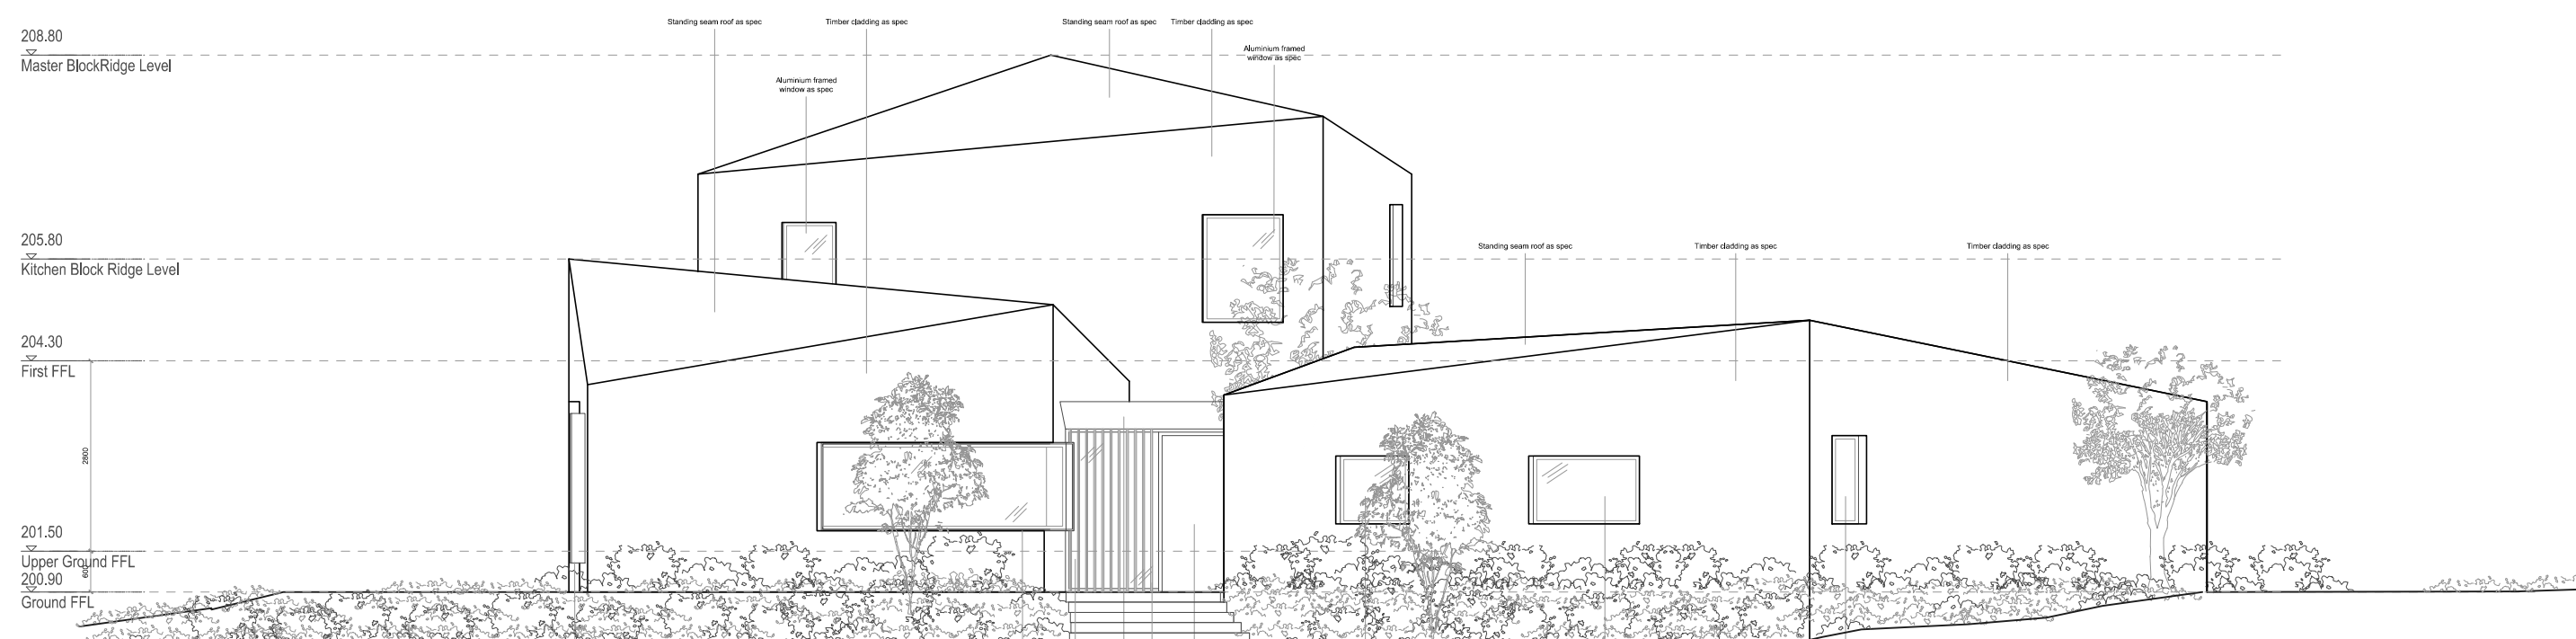

PROPOSED WEST ELEVATION

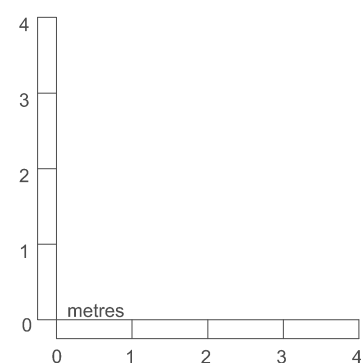

**FOR PLANNING PURPOSES ONLY**

AR DESIGN STUDIO LTD  
 CALPE HOUSE  
 LITTLE MINSTER ST  
 WINCHESTER  
 SO23 9HB

**AR**

T. 01962 864545  
 E. INFO@ARDESIGNSTUDIO.CO.UK  
 WWW.ARDESIGNSTUDIO.CO.UK

Copyright: All rights reserved. This drawing and design must not be reproduced without permission. Dimensions are in millimetres unless specified. Only written dimensions to be worked from. Do not scale from this drawing.

Job title				
Meadow Cottage				
Drawing title				
Proposed East and West Elevations				
Status				
Planning				
Drawn by	Checked by	Date	Scale at A3	Scale at A2
ACR	TF	11.23		1:100
Job No.	Dwg No.	Revision		
967	P111	A		