



NORTH ELEVATION
scale 1:100

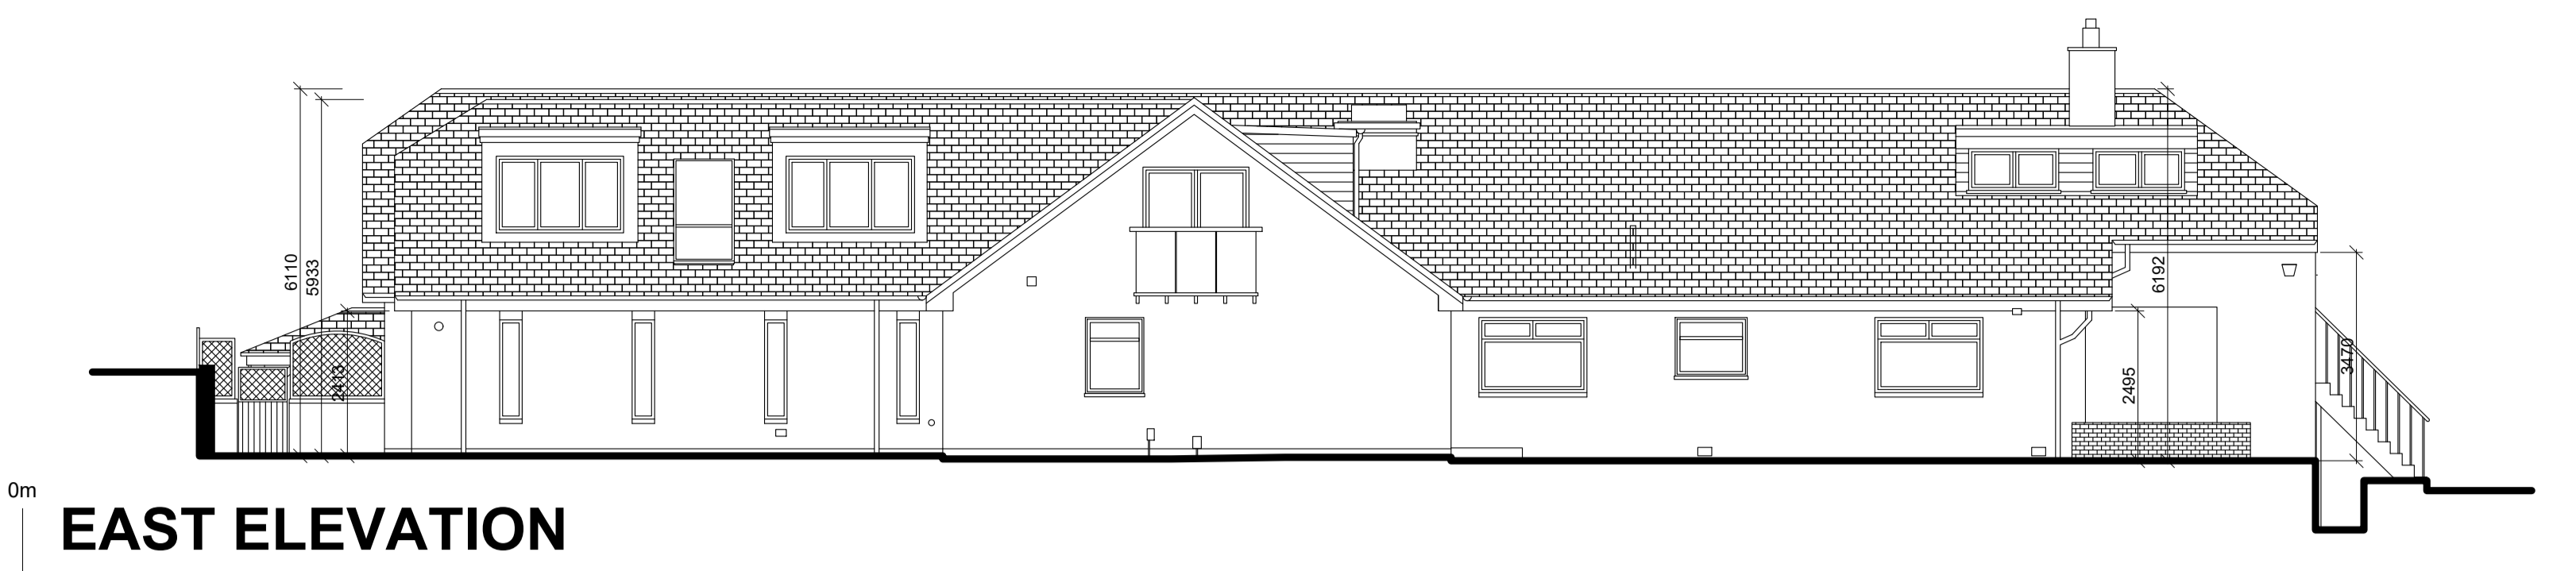


EAST ELEVATION
scale 1:100

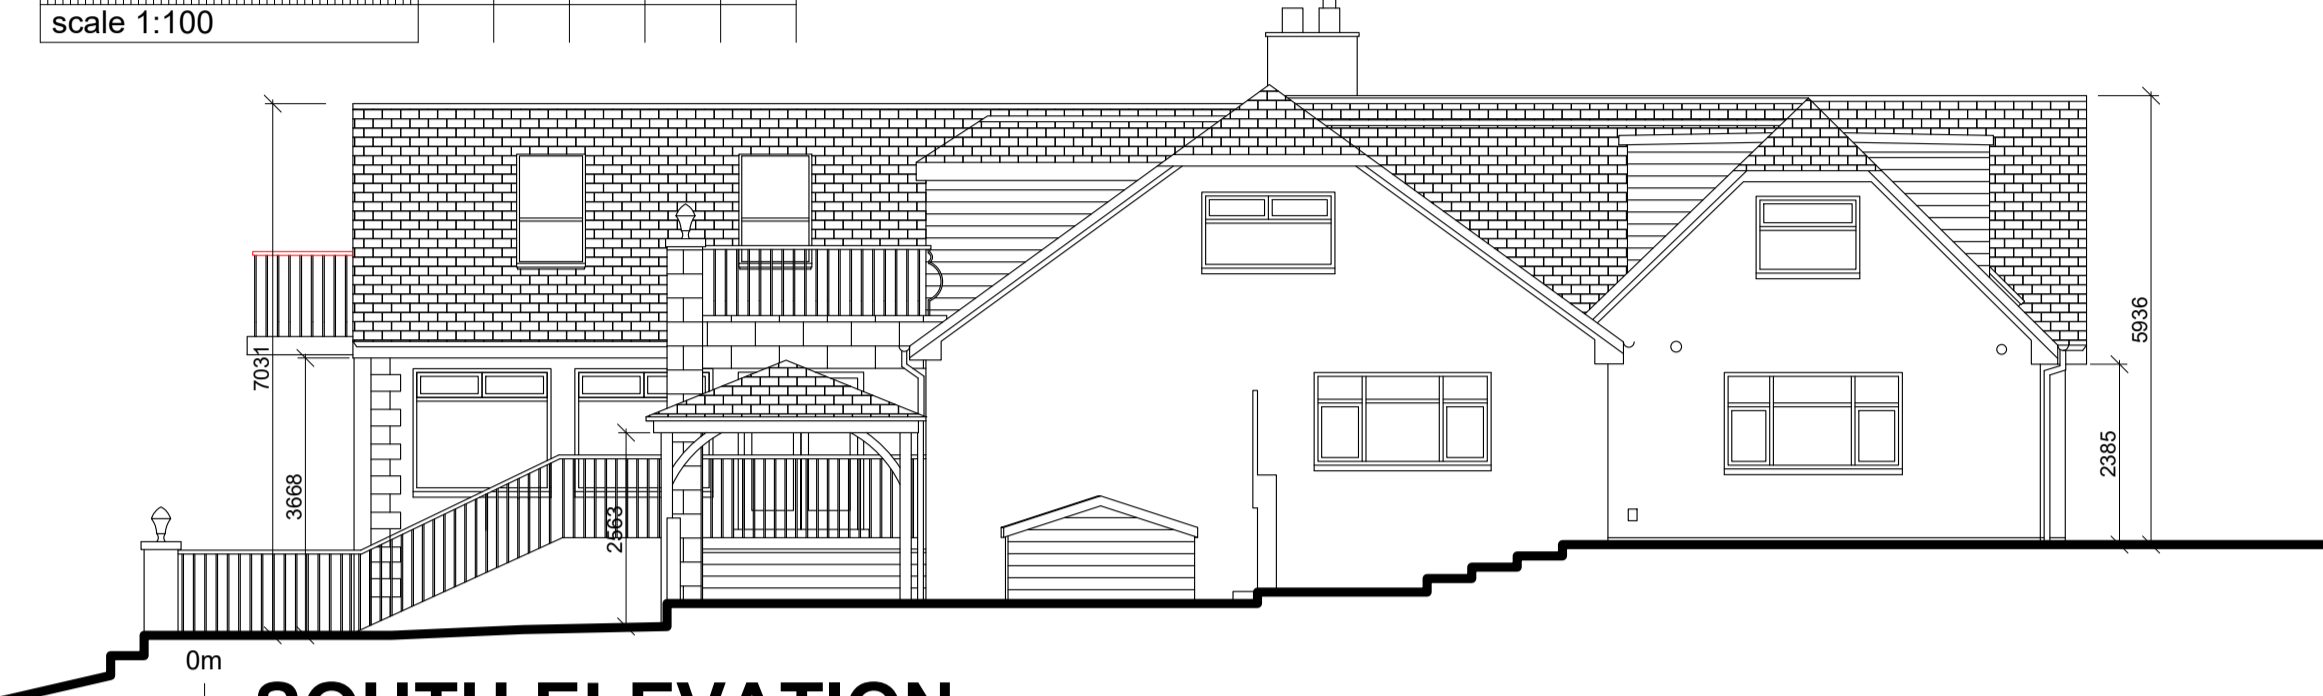


SOUTH ELEVATION
scale 1:100



WEST ELEVATION
scale 1:100

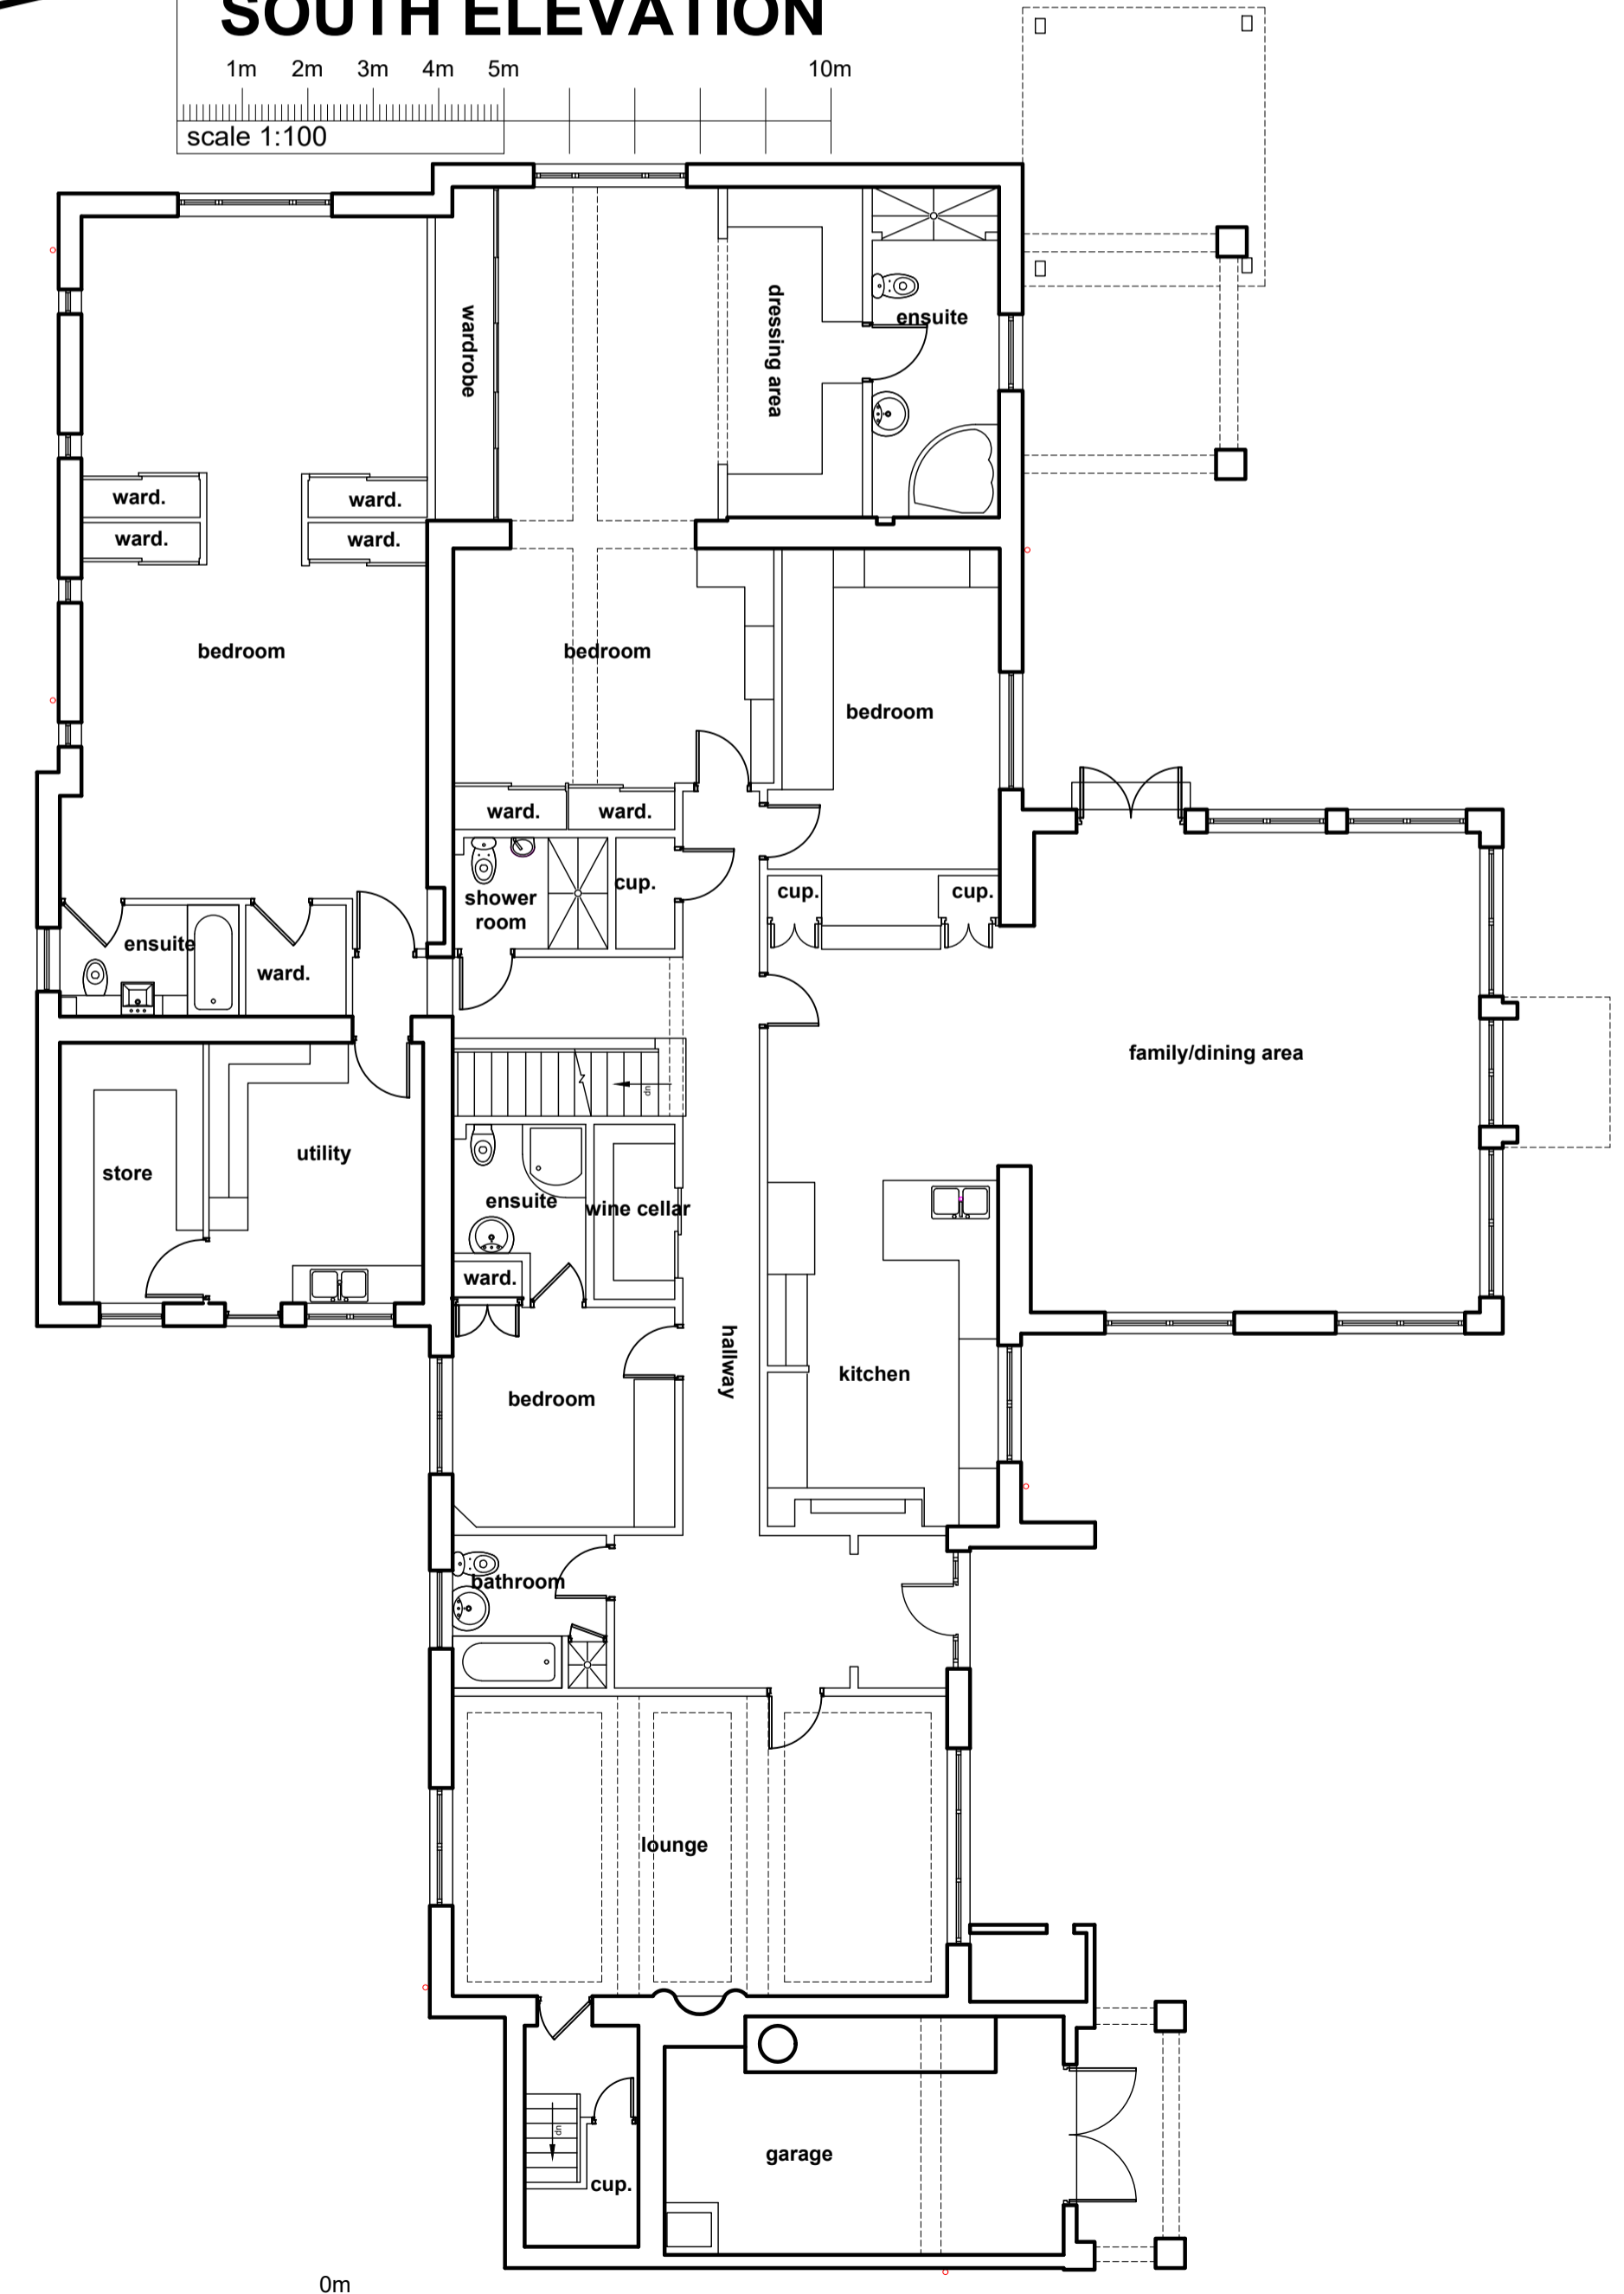


EXISTING GROUND FLOOR PLAN
scale 1:100

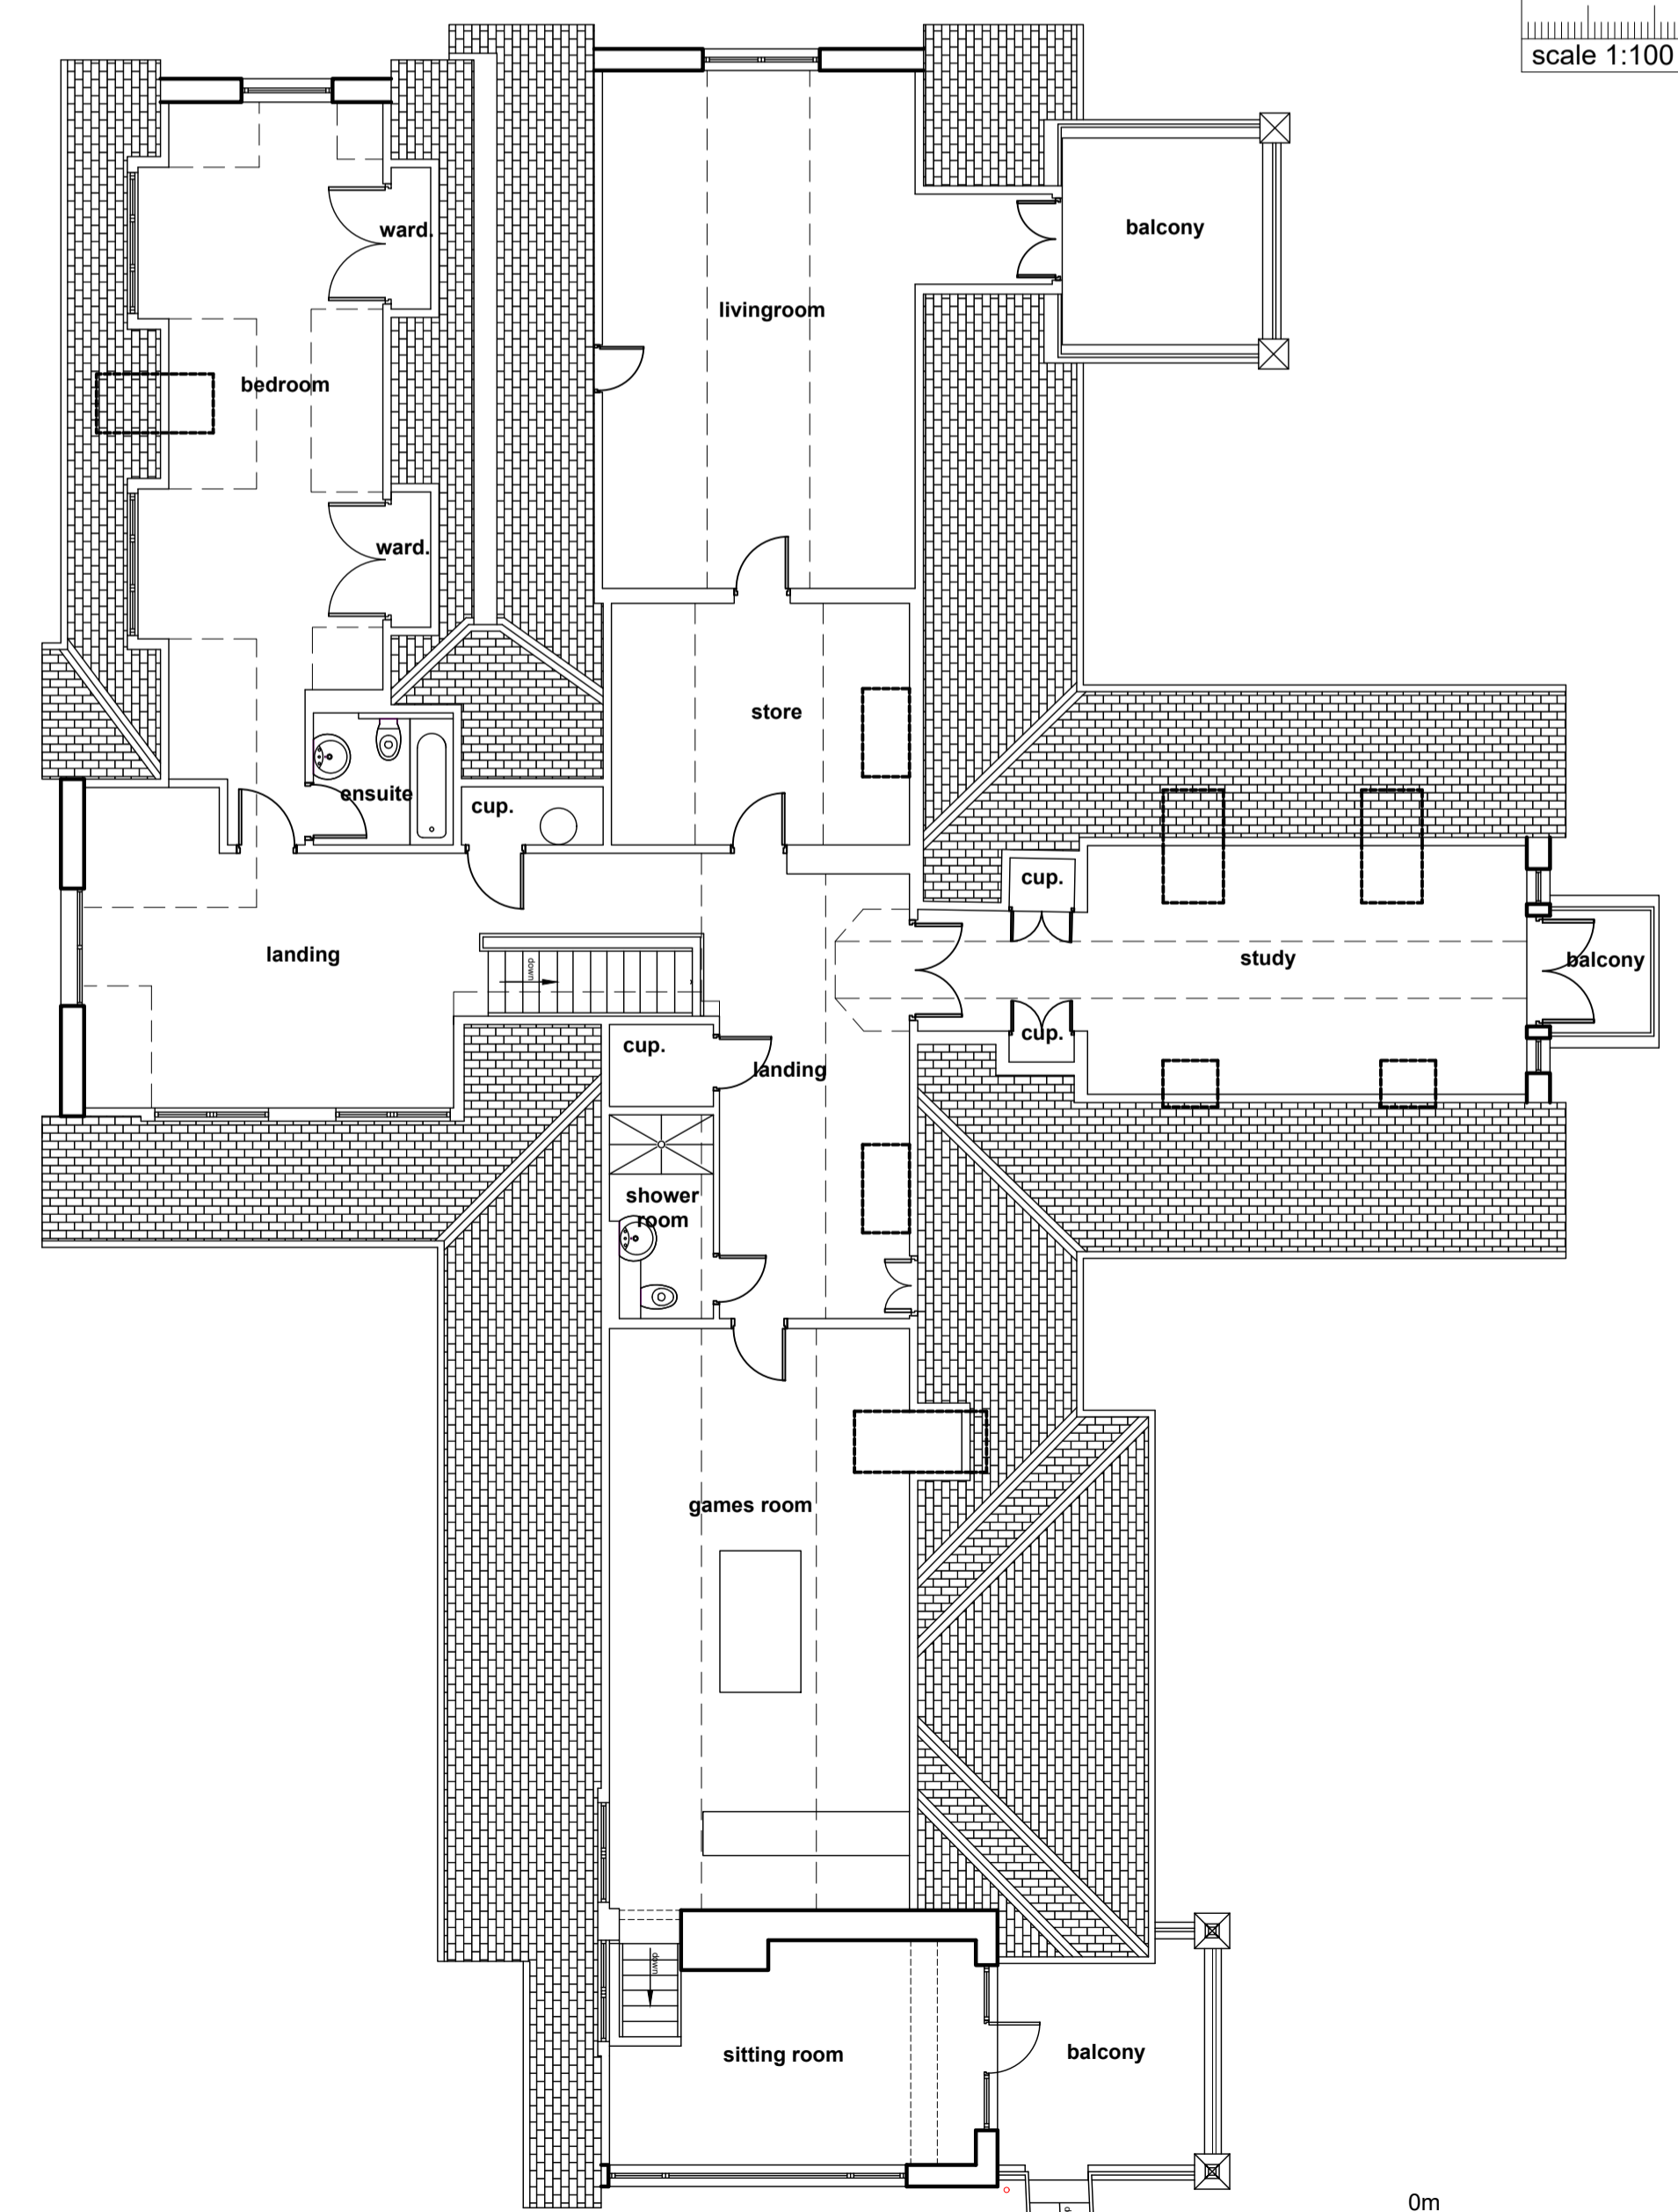

EXISTING FIRST FLOOR PLAN
scale 1:100

PROPOSED ALTERATIONS & EXTENSION TO DWELLINGHOUSE AT BISHOPSTON HOUSE, KINELLAR, ABERDEENSHIRE.

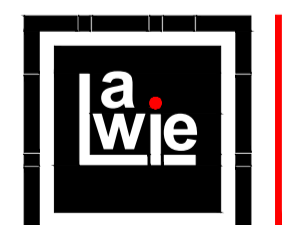

Norman P. Lawie Ltd
Architectural Design
Tumulus Way, Midmill Business Park,
Kintore, Aberdeenshire, AB51 0TG
info@lawie.co.uk | (01467) 633 064 | www.lawie.co.uk

All sizes to be checked on site prior to construction.
This plan may not be reproduced without the prior consent of Norman P. Lawie Ltd.
Certified true copy

This is the plan referred to in the foregoing application

Scale :- 1-100 paper **A1**

Date :- December 2023

Ref. No. :- NPL/D/820/Existing