


EXISTING BLOCK PLAN
 0m 2m 4m 10m 20m
 scale 1:200

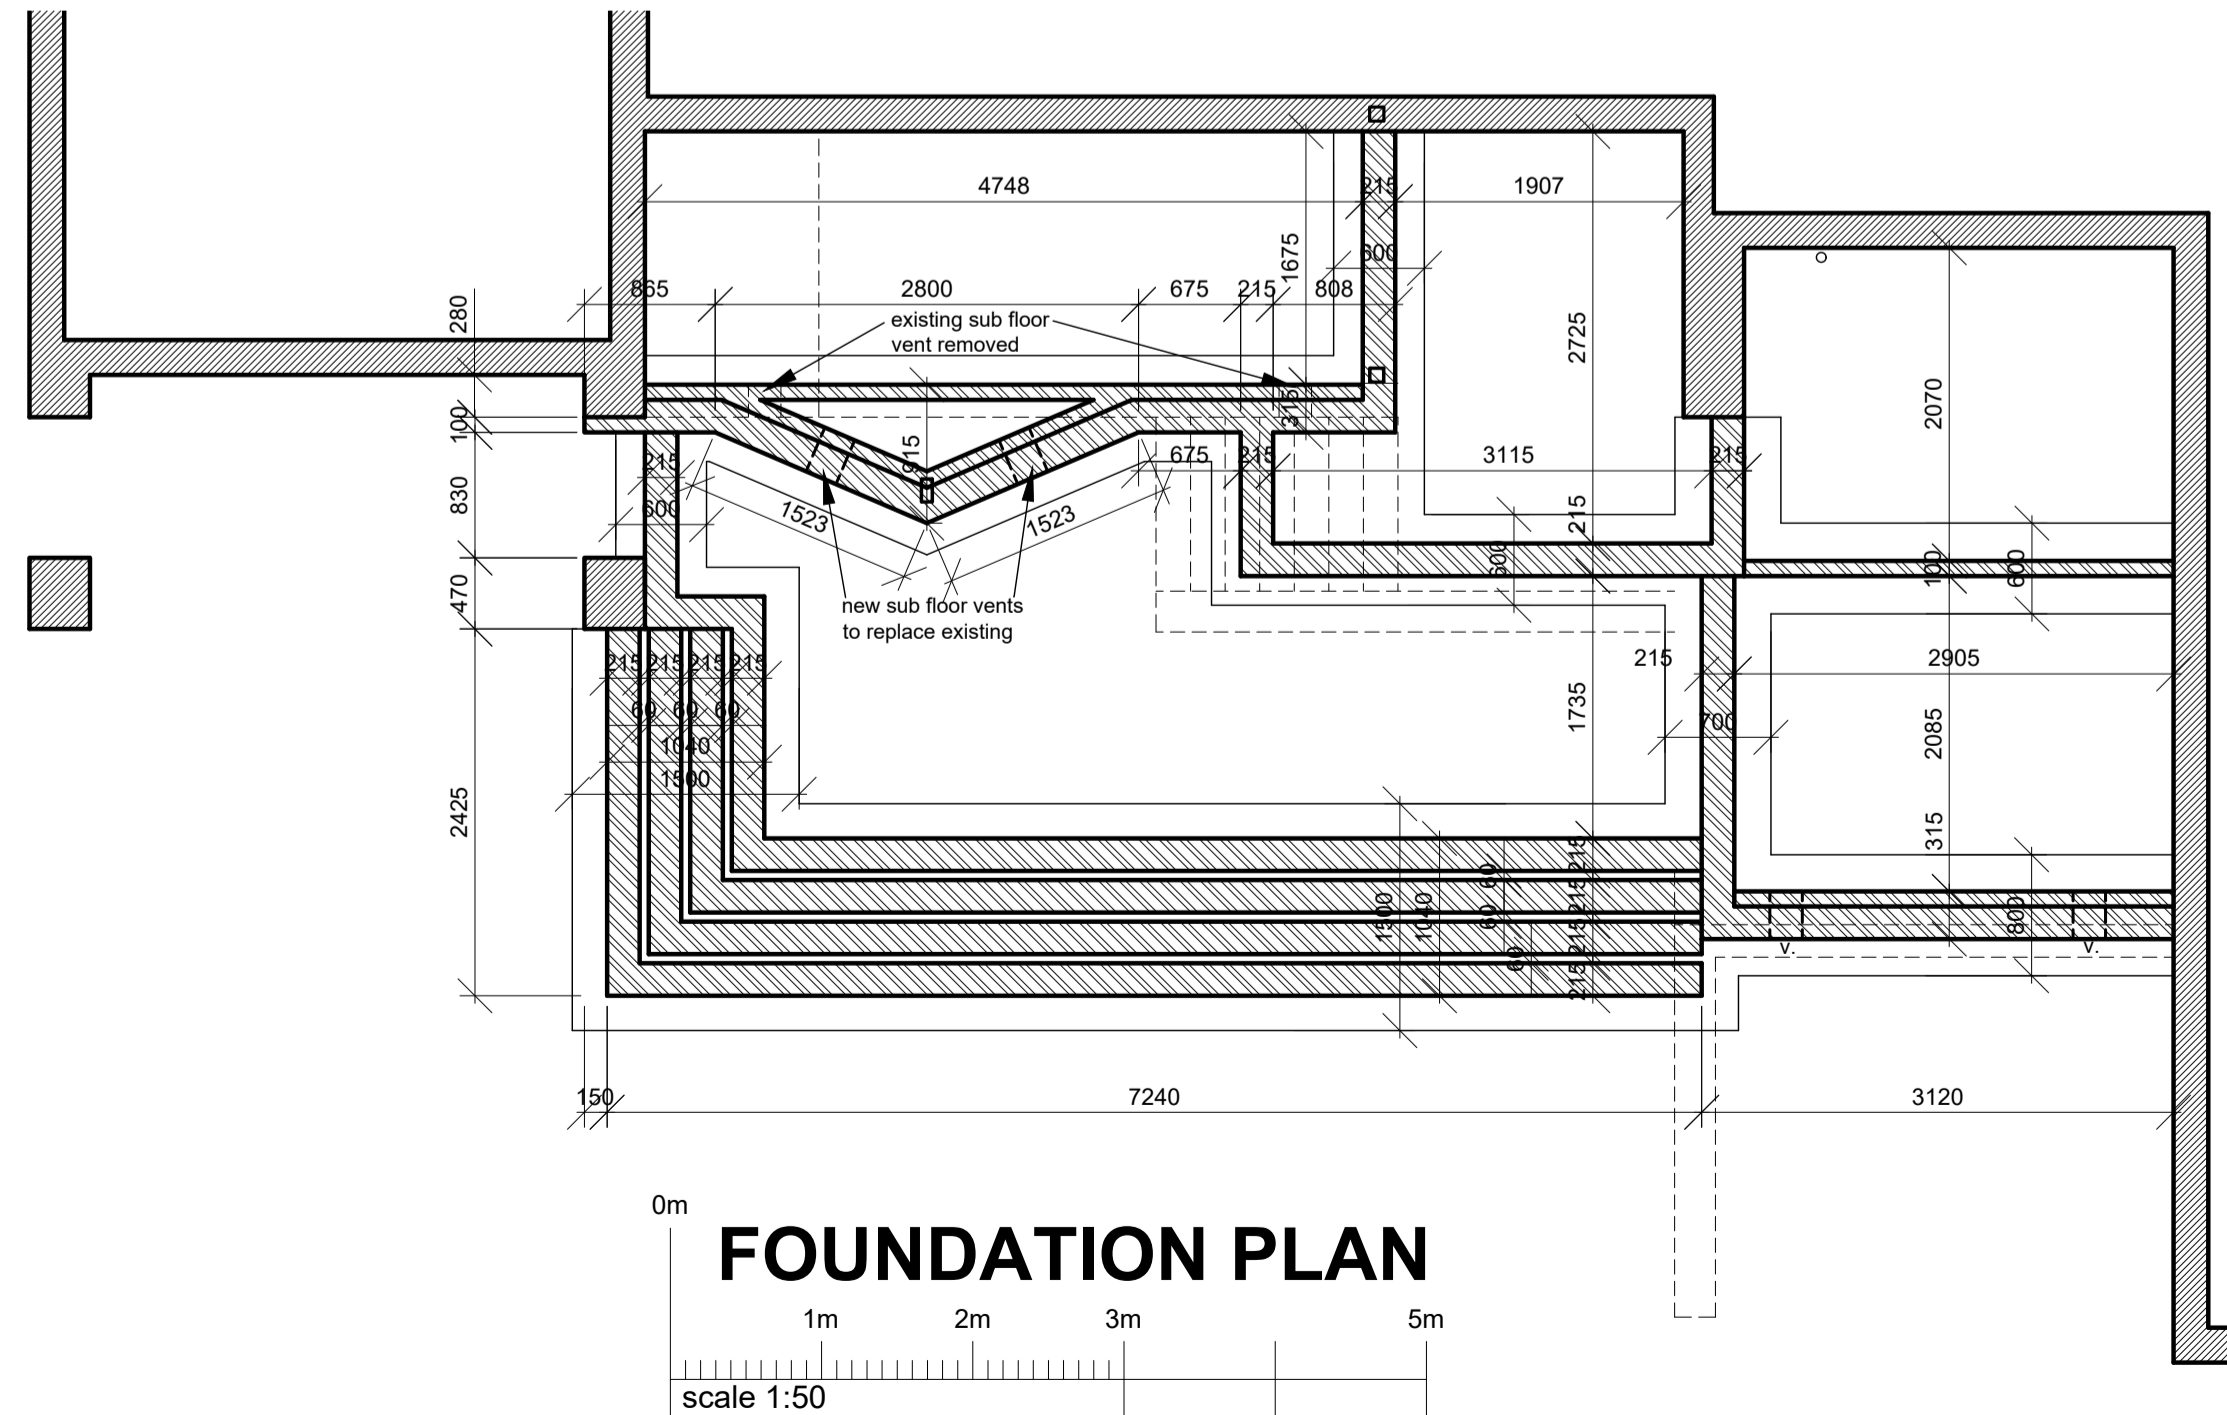

FOUNDATION PLAN
 0m 1m 2m 3m 5m
 scale 1:50

PROPOSED BLOCK PLAN
 0m 2m 4m 10m 20m
 scale 1:200

PROPOSED ALTERATIONS & EXTENSION TO DWELLINGHOUSE AT BISHOPSTON HOUSE, KINELLAR, ABERDEENSHIRE.

Norman P. Lawie Ltd
 Architectural Design
 Tumulus Way, Midmill Business Park,
 Kintore, Aberdeenshire, AB51 0TG
 info@lawie.co.uk | (01467) 633 064 | www.lawie.co.uk

All sizes to be checked on site prior to construction.
 This plan may not be reproduced without the prior consent of Norman P. Lawie Ltd.
 Certified true copy

This is the plan referred to in the foregoing application

Scale :- 1-200 **paper A1**

Date :- September 2022

Ref. No. :- NPL/D/820/BW/4B