



North Elevation


SOLAR PANELS TO ROOF WITH NATURAL SLATES TO REMAINING AREA
NATURAL VERTICAL TIMBER BOARDING TO WALLS AND GABLES

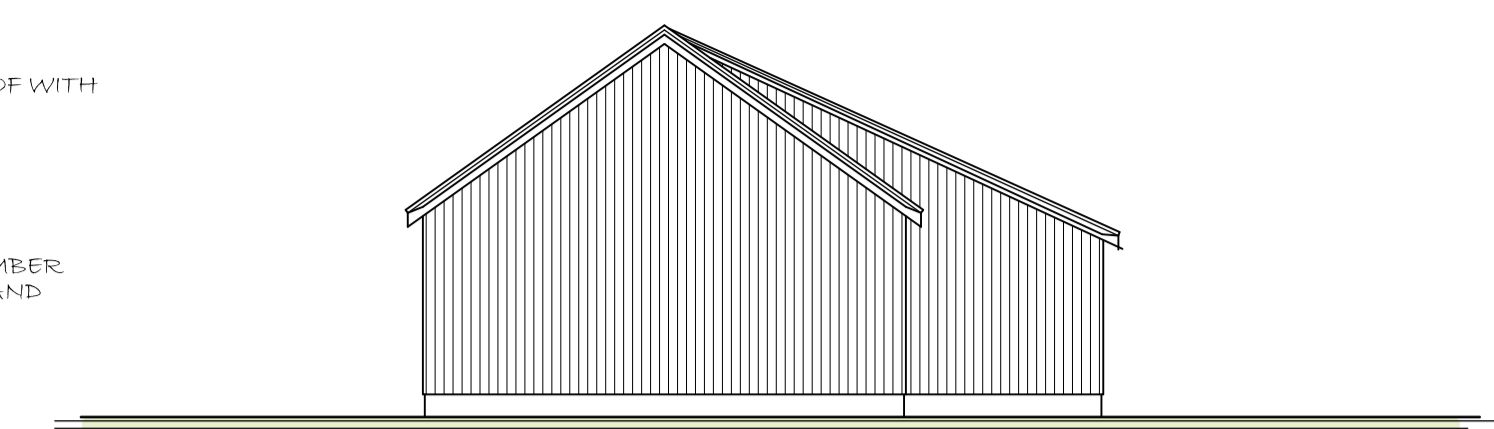

West Elevation

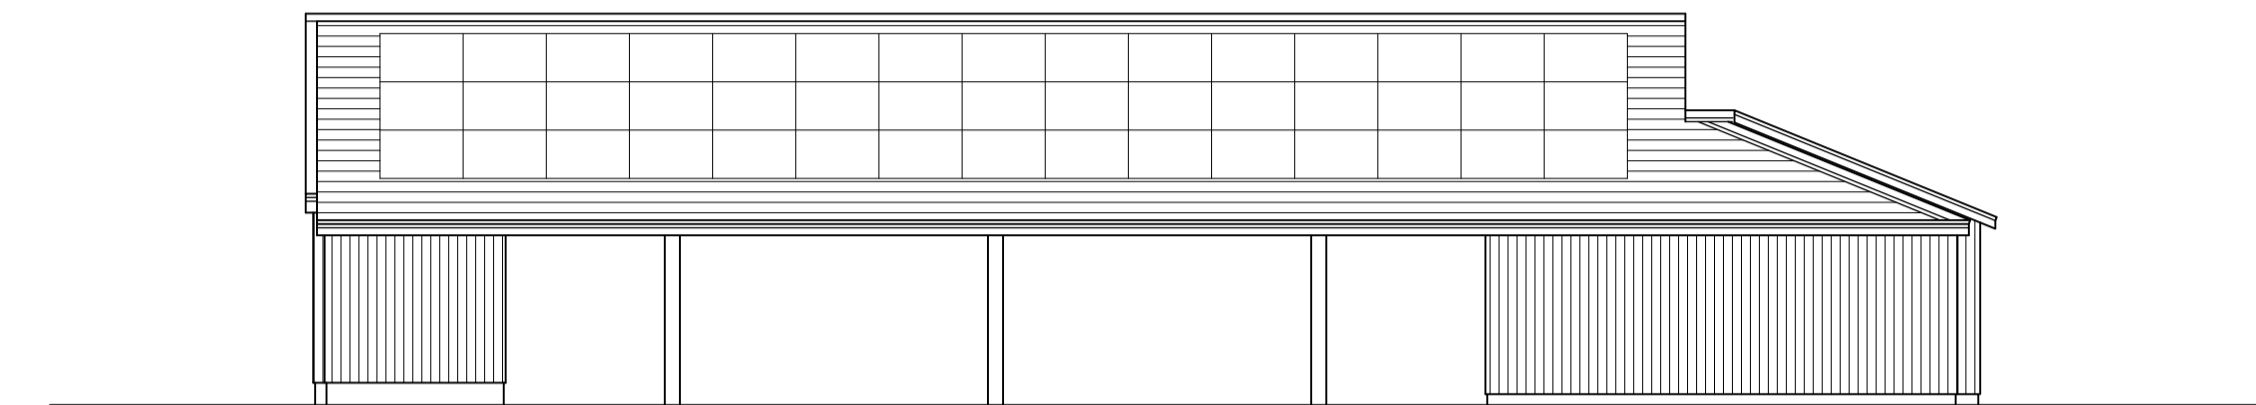


South Elevation

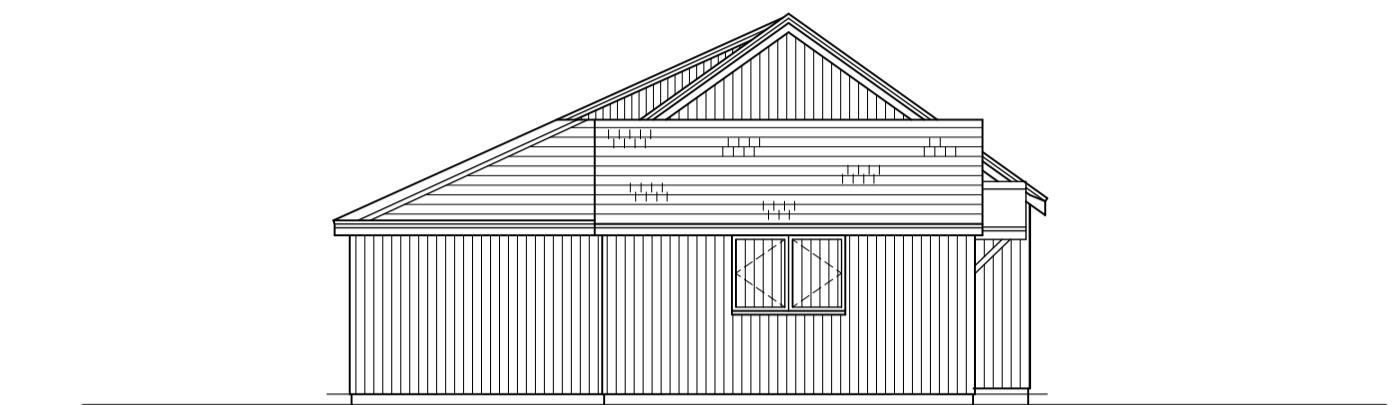


East Elevation

ELEVATIONS 1 : 100

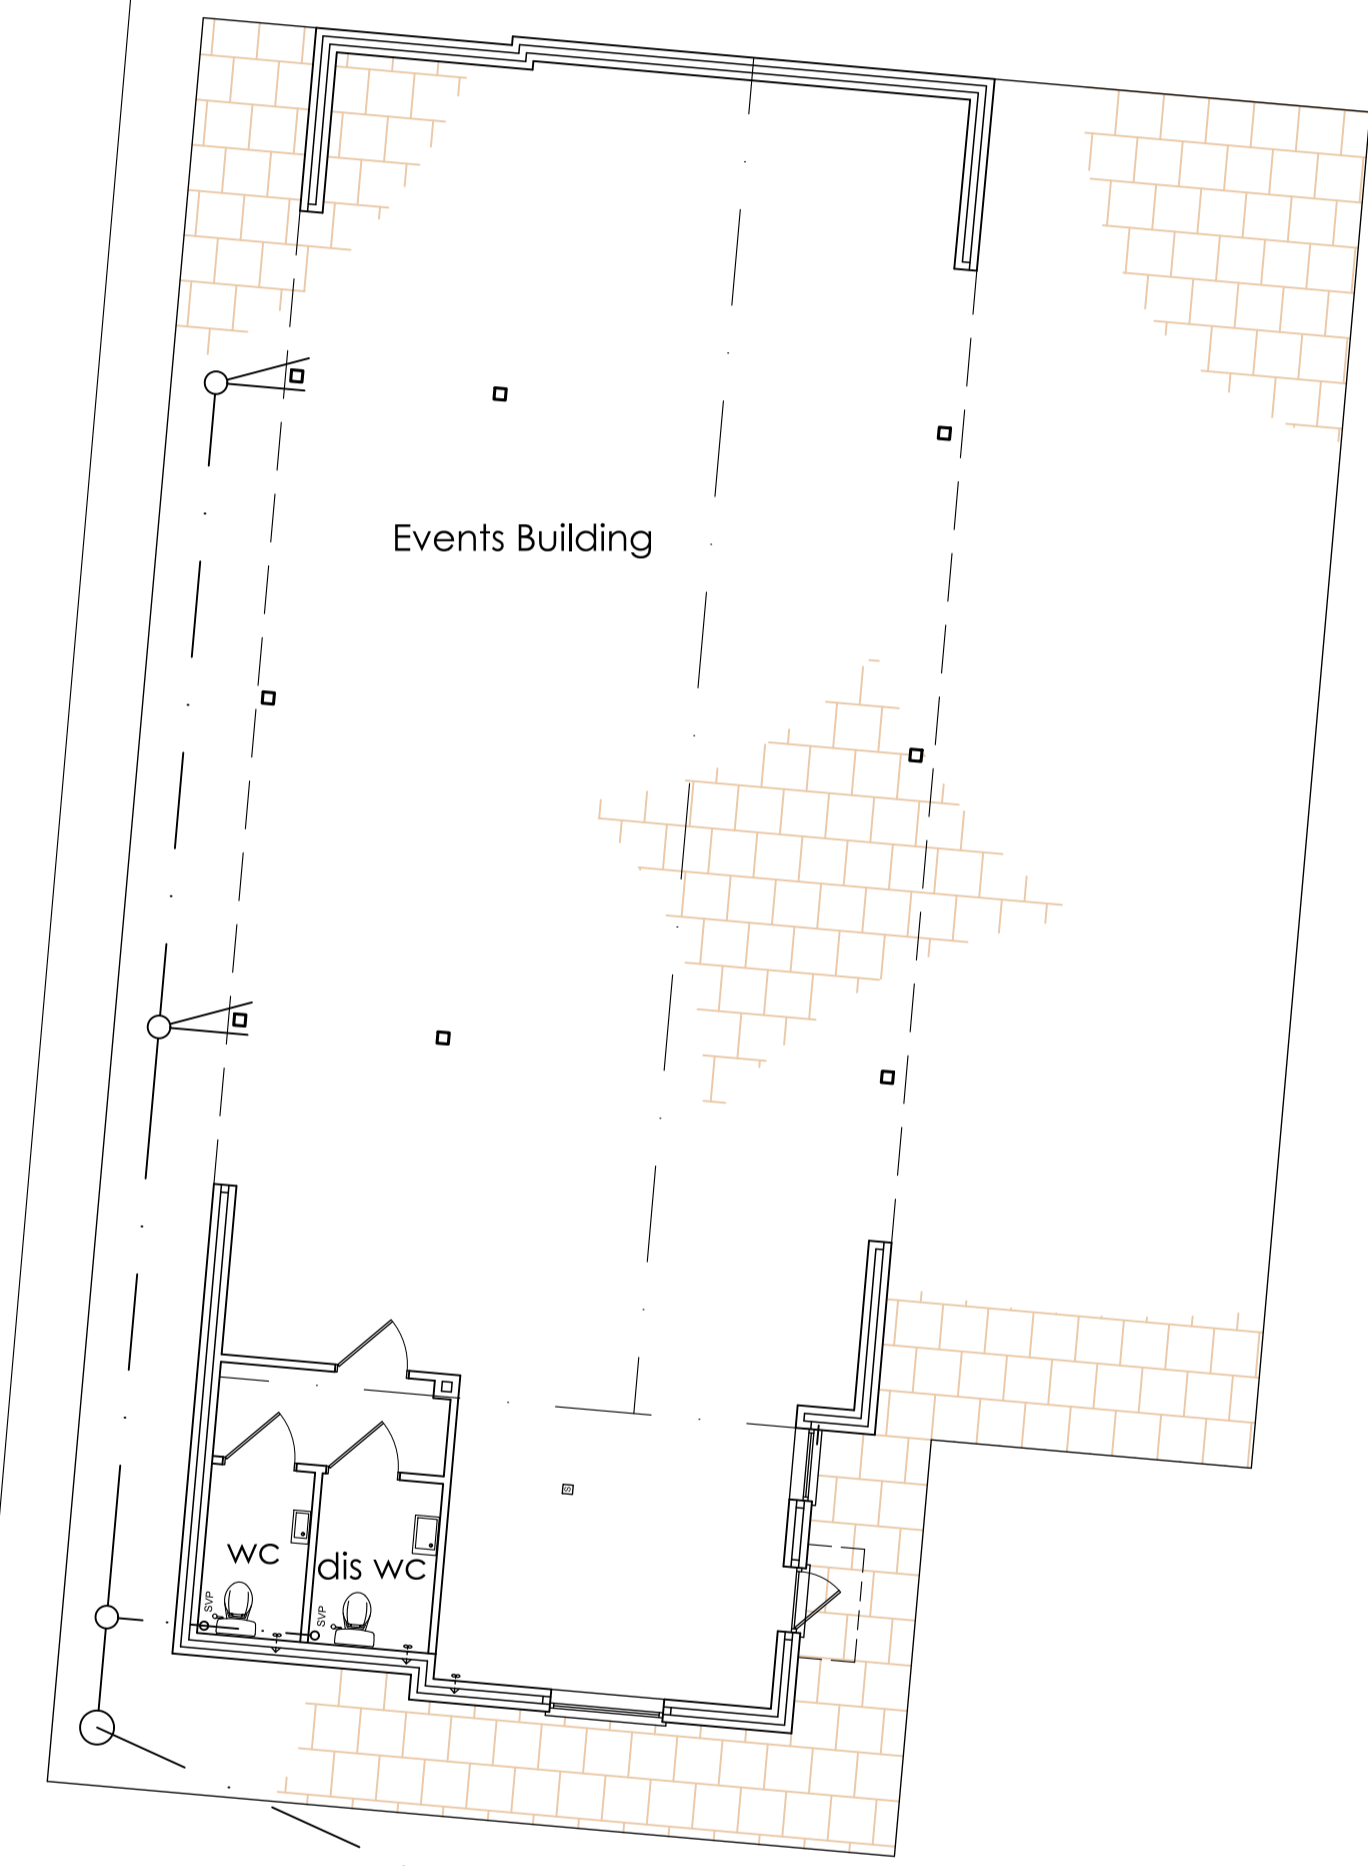


Events Building

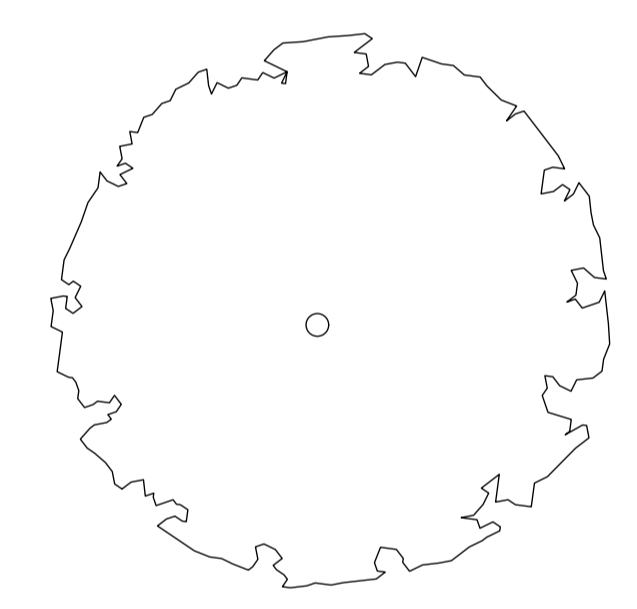


Beer Garden

Edge of car parking area

Car park

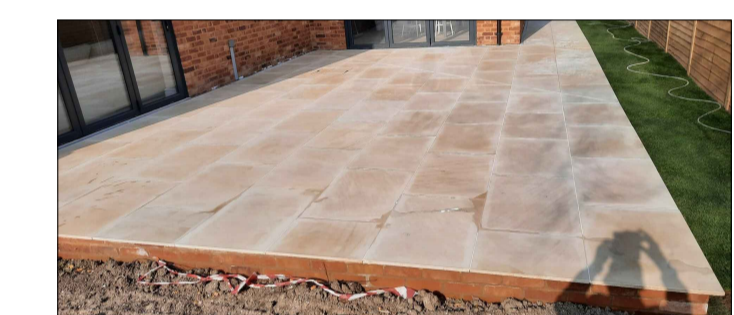


Indicative Paving Slabs Image

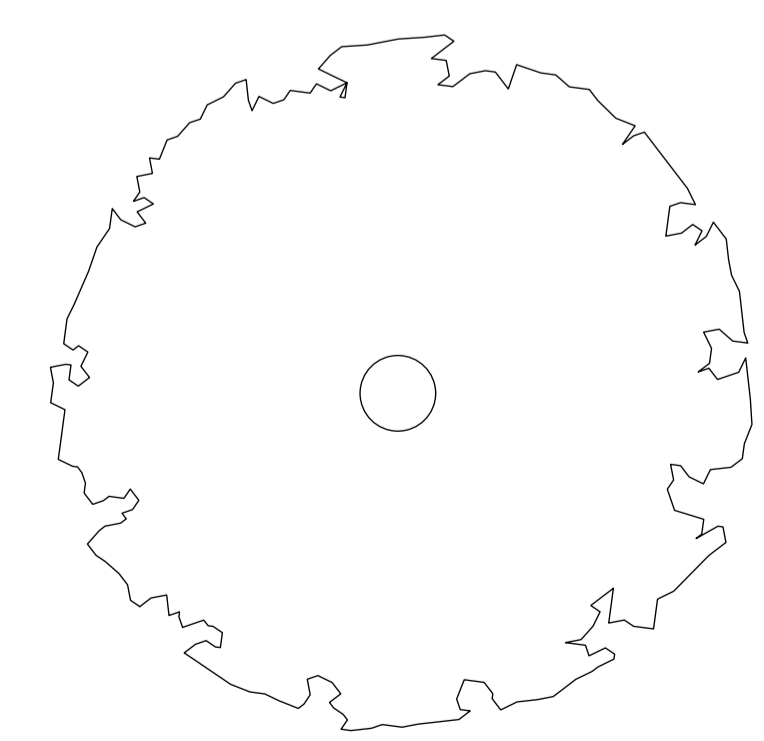

Clifden Arms

GROUND FLOOR PLAN 1 : 100

 

| NO. | REVISION |
|-----|----------|
| | |

a b design Ltd
architectural services

19b Moor Road, Broadstone, Poole, Dorset BH18 8AZ
Phone: 01202 772299 email: abdesign@btconnect.com

PROJECT
**The Clifden Arms, 75 Clifden Road,
Worminghall, Aylesbury HP18 9JR**

TITLE
**Proposed Events Building
FLOOR PLANS AND ELEVATIONS
MINOR AMENDMENT**

| scale | date | drawn | drg. no. | rev. |
|--------------|------------|-------|------------|------|
| 1 : 100 (A1) | 24/08/2020 | - | 020/033/01 | L |