



NATURAL SLATES TO ROOF

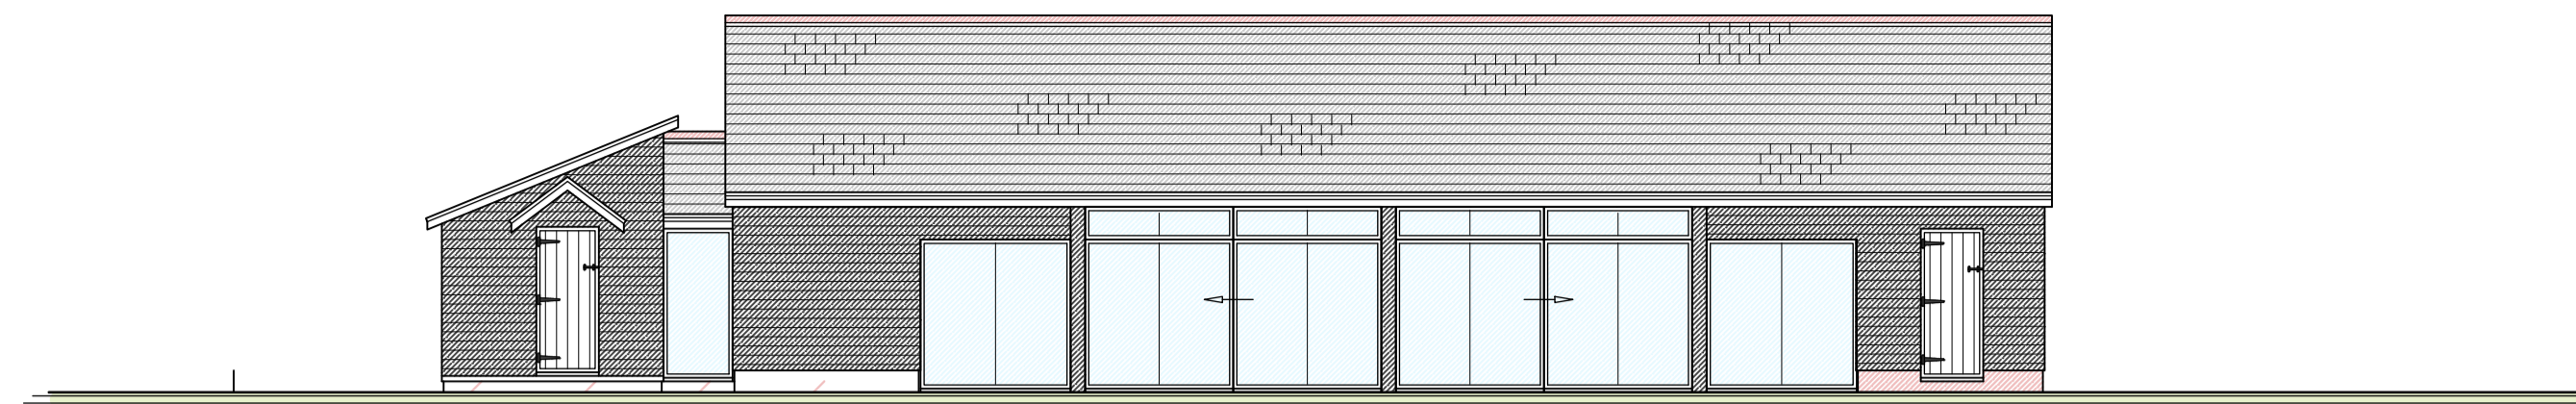


North Elevation

GLAZING TO 'BARN SIDE' OPENINGS TO BE ALUMINIUM ANTHRASITE IN COLOUR

BLACK STAINED HORIZONTAL TIMBER BOARDING TO WALLS AND GABLES

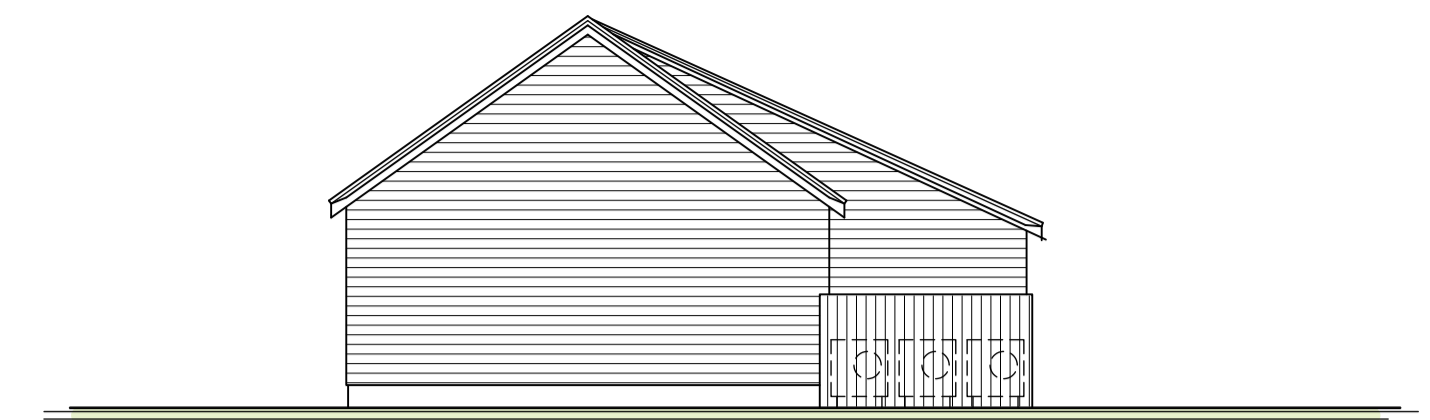

West Elevation

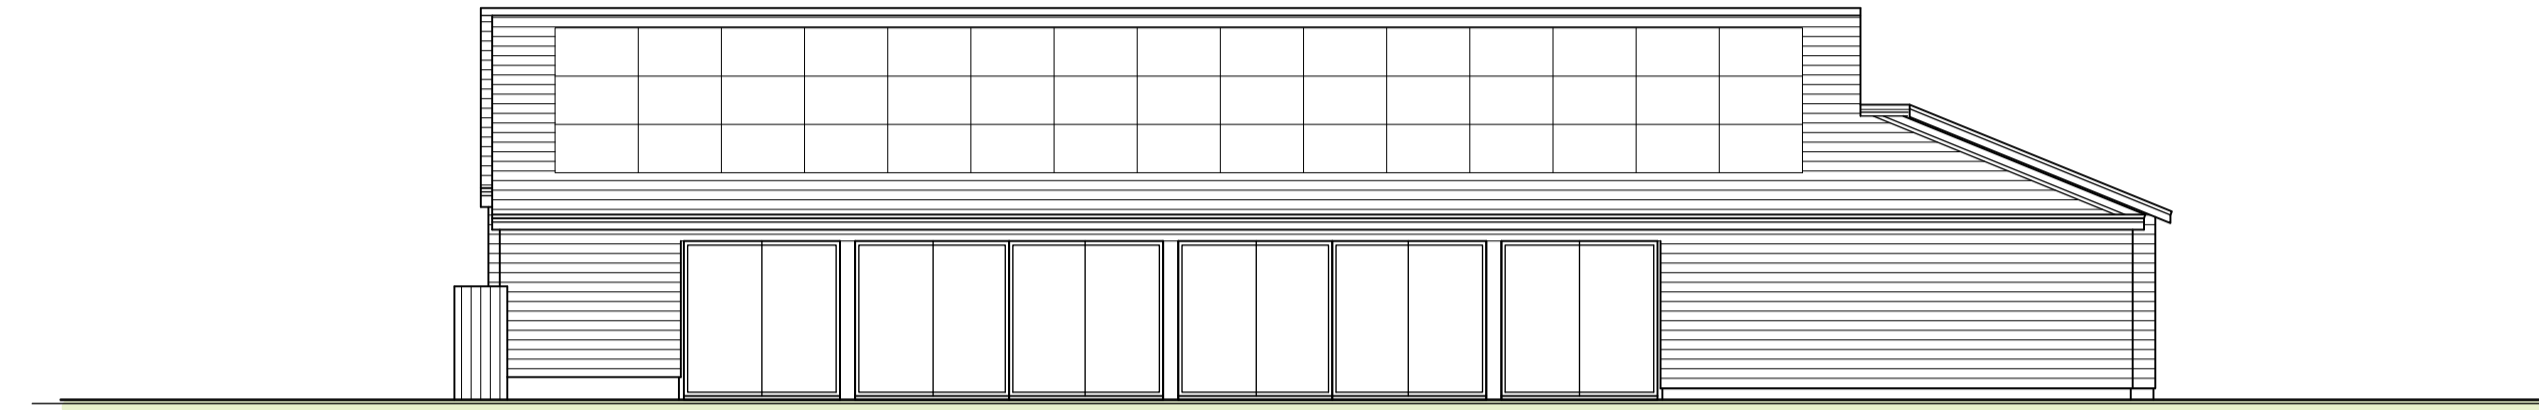


South Elevation




East Elevation


ELEVATIONS 1 : 100

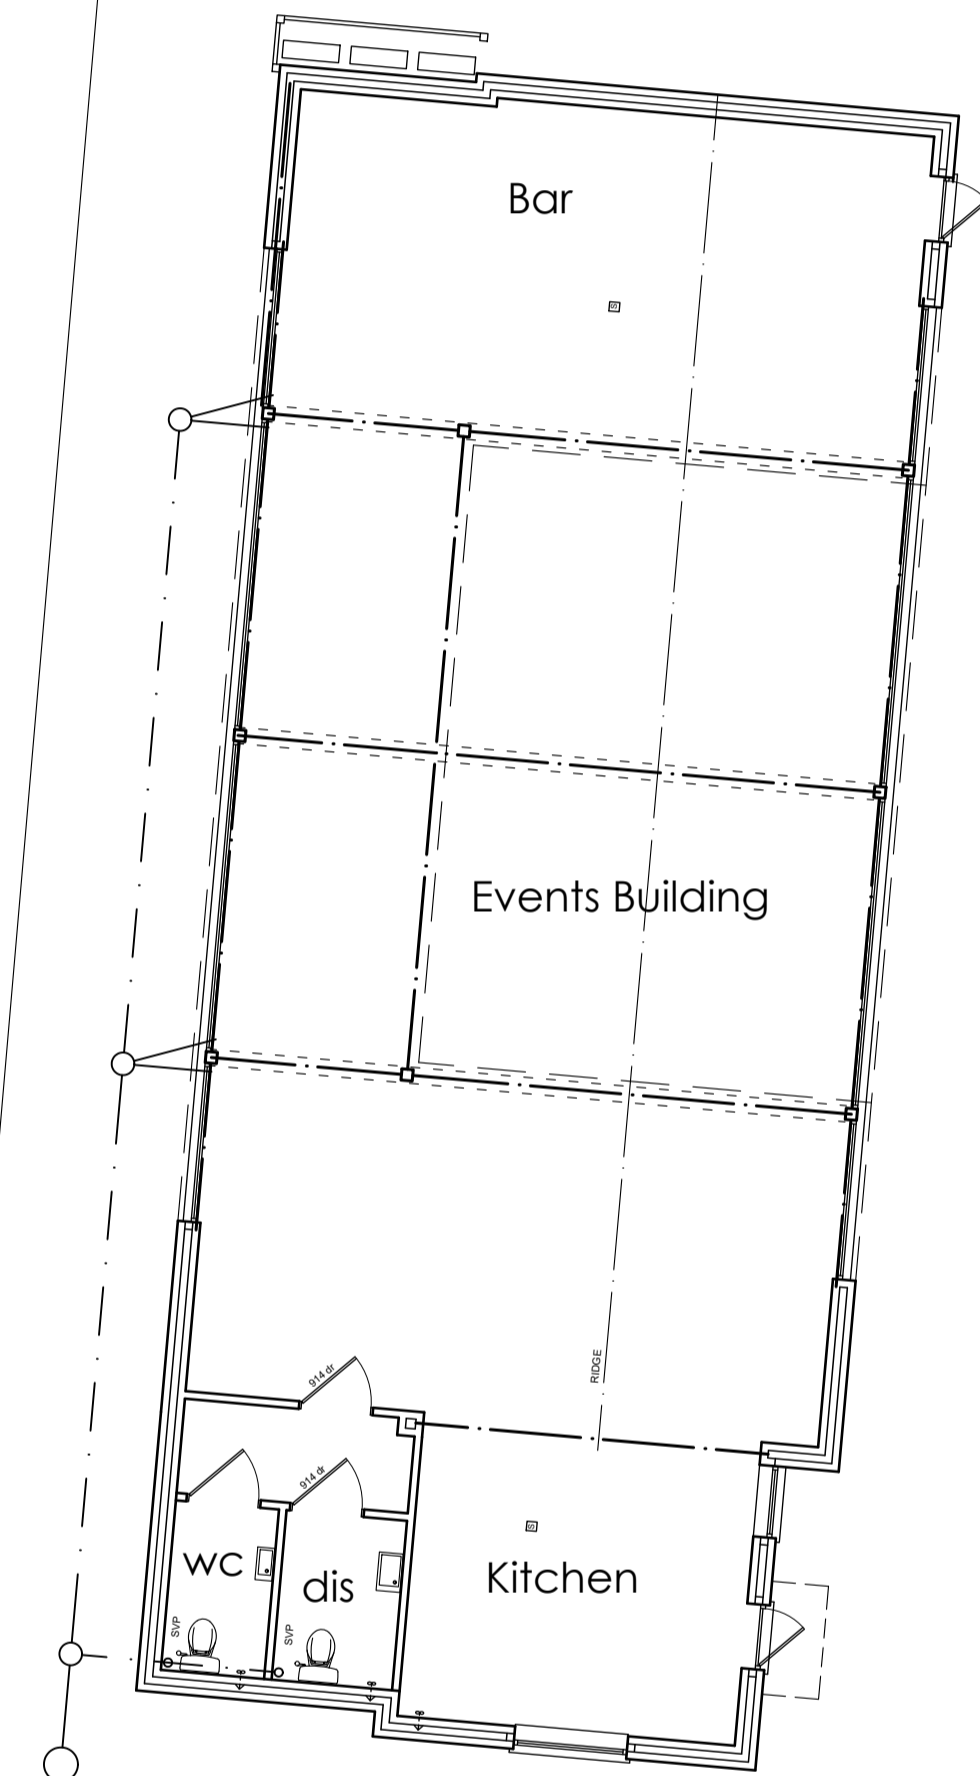

Beer Garden

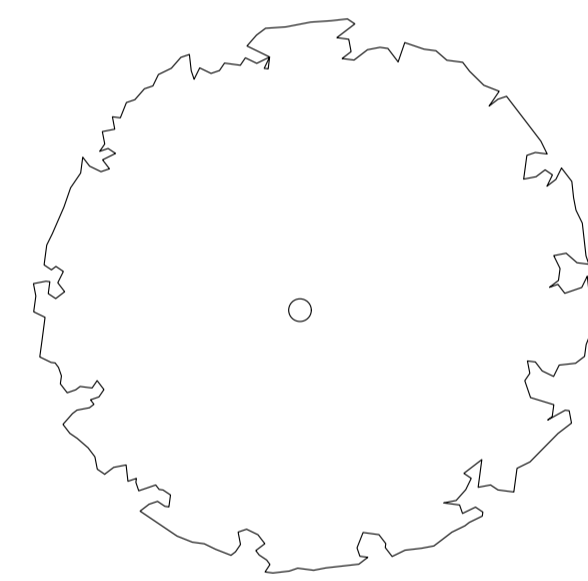

Edge of car parking area

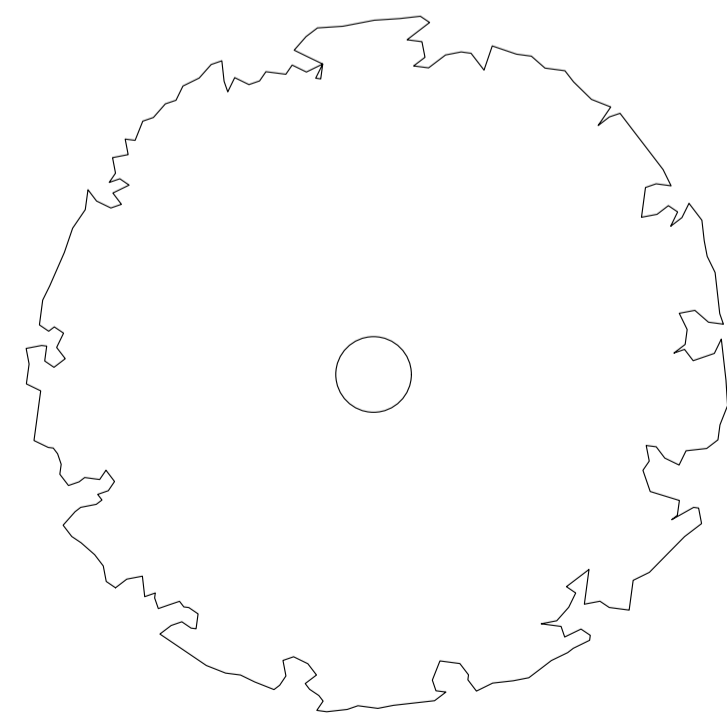

Clifden Arms

GROUND FLOOR PLAN 1 : 100

N	PLANNING AMENDMENTS - ISSUE	30/11/2023
	REVISION	

**a b design Ltd**

architectural services


19b Moor Road, Broadstone, Poole, Dorset BH18 8AZ  
Phone: 01202 772299 email: abdesign@bfconnect.com

PROJECT

The Clifden Arms, 75 Clifden Road,  
Worminghall, Aylesbury HP18 9JR

TITLE

Proposed Events Building  
FLOOR PLANS, DETAILS & ELEVATIONS  
PLANS AS PROPOSED

 

scale	date	drawn	drg. no.	rev.
1 : 100 (A1)	24/01/2022	-	020/033/01	N