


BLOCK PLAN - EXISTING  
1:500

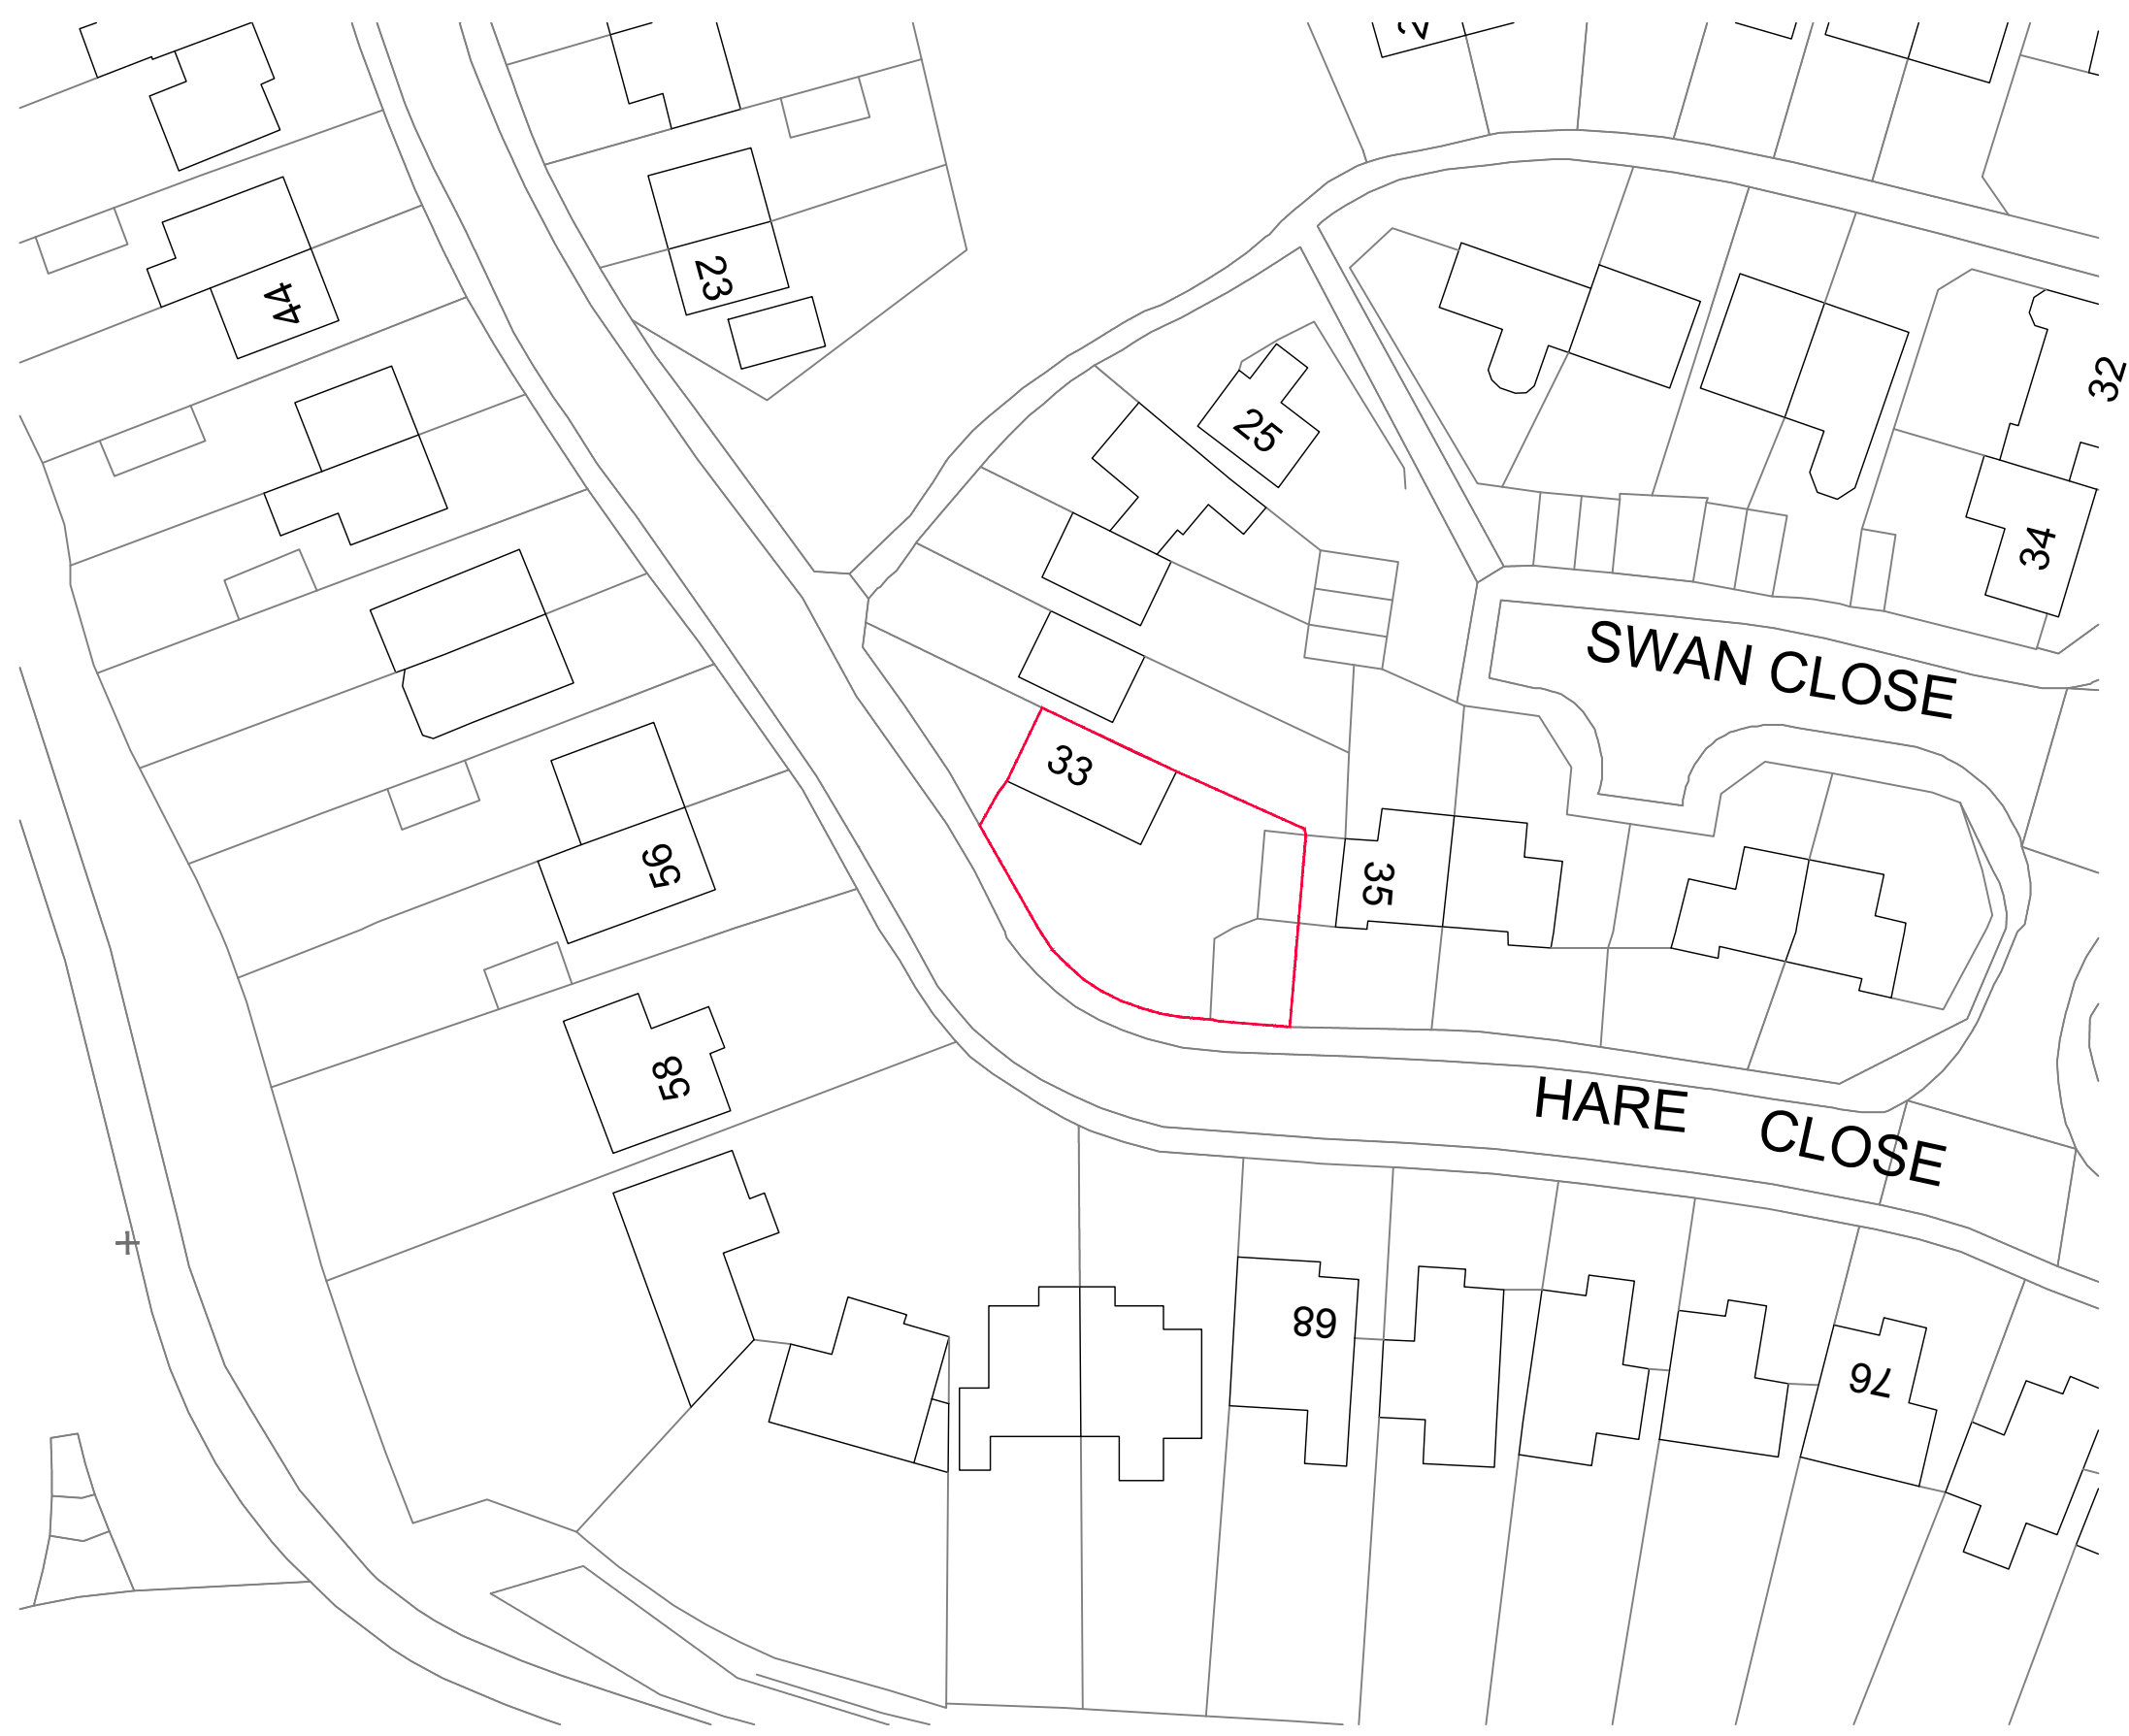

LOCATION PLAN  
1:1250

Notes

All dimensions to be verified on site. All dimensions to be verified with project architect.

The drawings are the property of Parkes Poole Architecture and are used on the condition that any reproduction, copying, distribution, or modification without the written consent of Parkes Poole Architecture is prohibited.

Distance Survey Station is used with the permission of The Controller of HMS, Crown copyright © 2007.

SCALE 1:50	0m 0.5m 1m 2m 3m 4m 5m
SCALE 1:100	0m 1m 2m 4m 6m 8m 10m
SCALE 1:1250	0m 12.5m 25m 50m 75m 100m 125m

33

35

GROUND FLOOR PLAN - EXISTING  
1:100

33


35

FIRST FLOOR PLAN - EXISTING  
1:100


Rev	Date	Description	By
<p><b>Parkes Poole</b> ARCHITECTURE</p>			
Client		Lucy Biggs	
Project		33 Hare Close Buckingham Buckinghamshire	
Drawing Title		EXISTING Plans	
Scale		AS SHOWN @ A1	
Project No.		191	
Revision		A00	
Drawing No.		PPA	

001

GROUND FLOOR PLAN - PROPOSED  
1:50

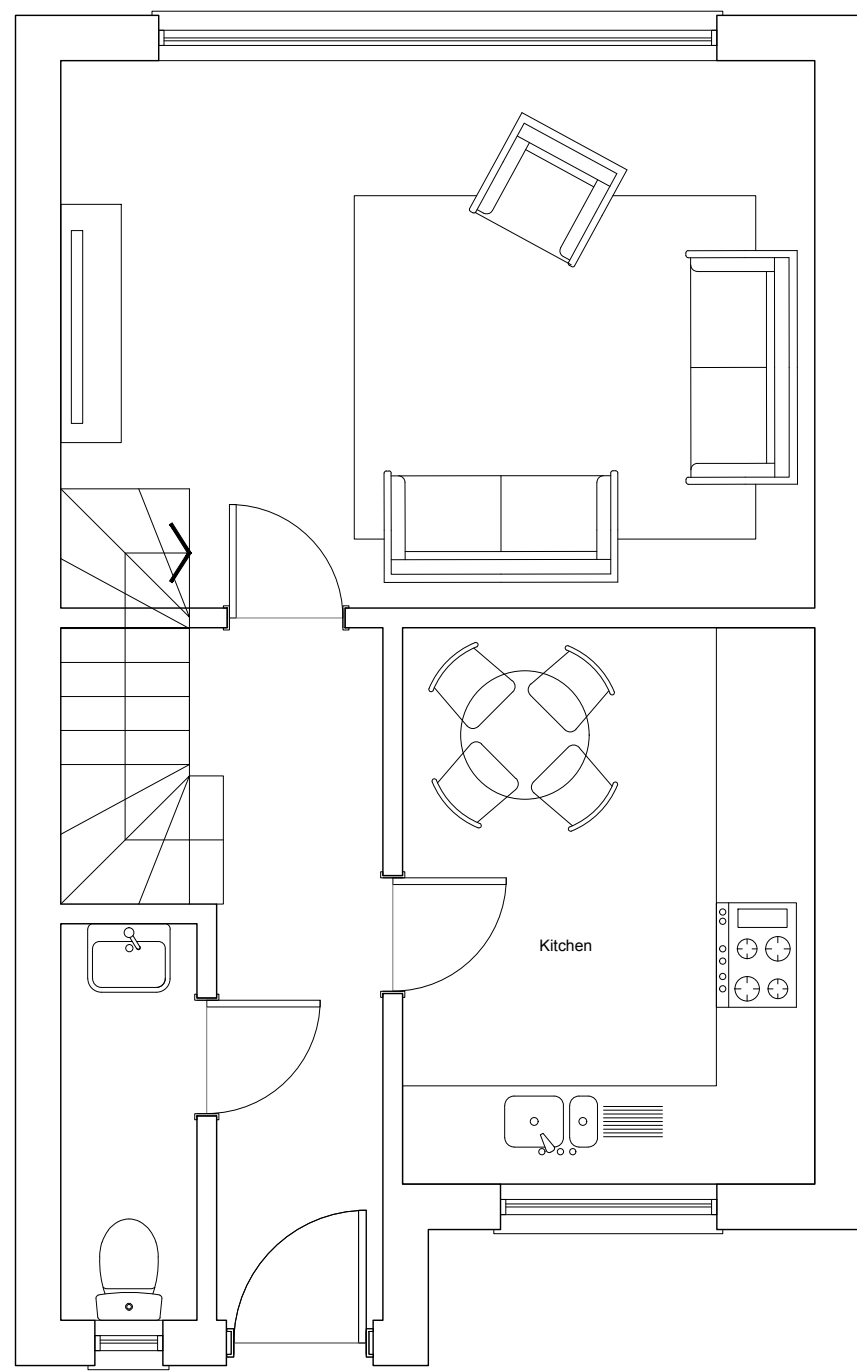


FIRST FLOOR PLAN - PROPOSED  
1:50

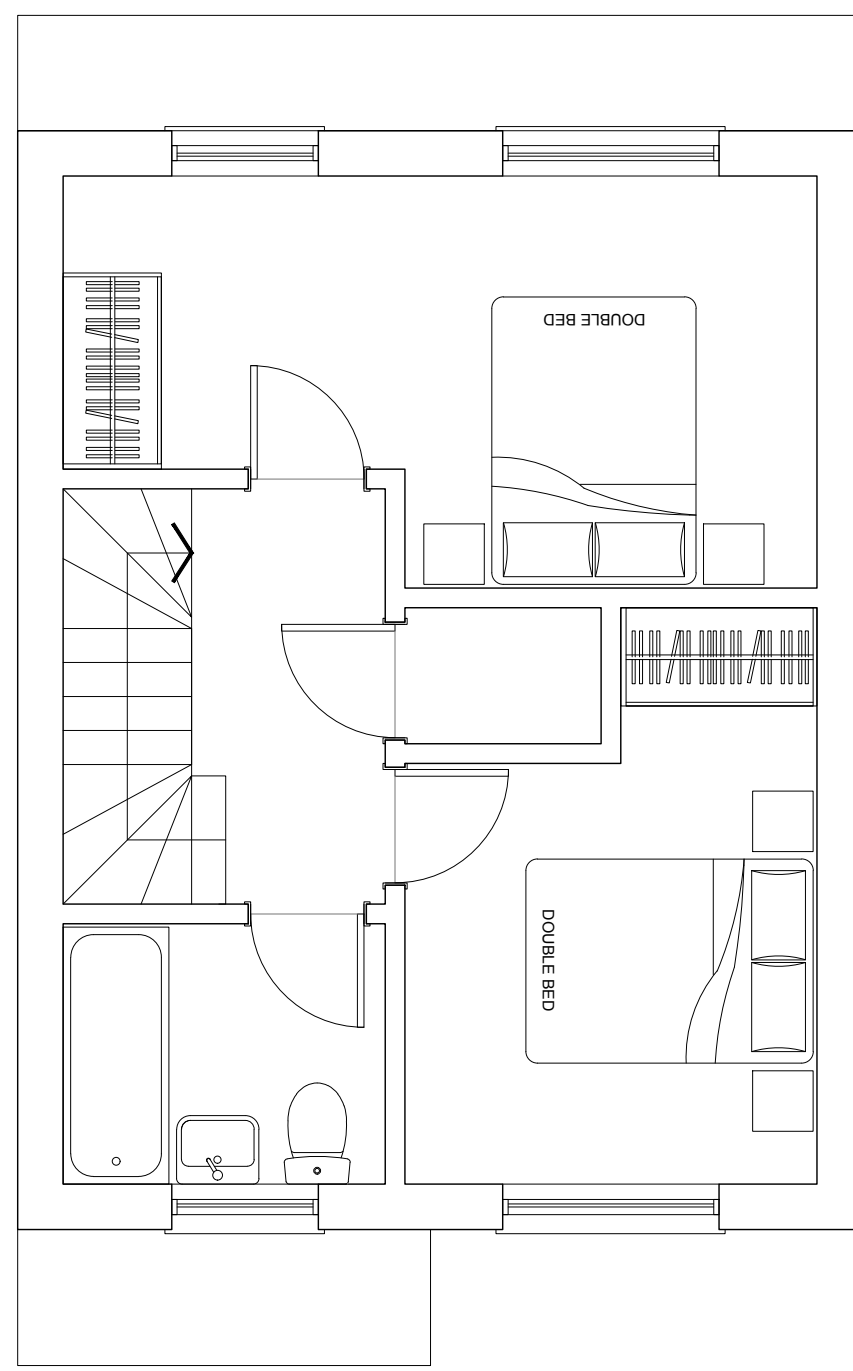

FRONT ELEVATION - PROPOSED  
1:50




REAR ELEVATION - PROPOSED  
1:50

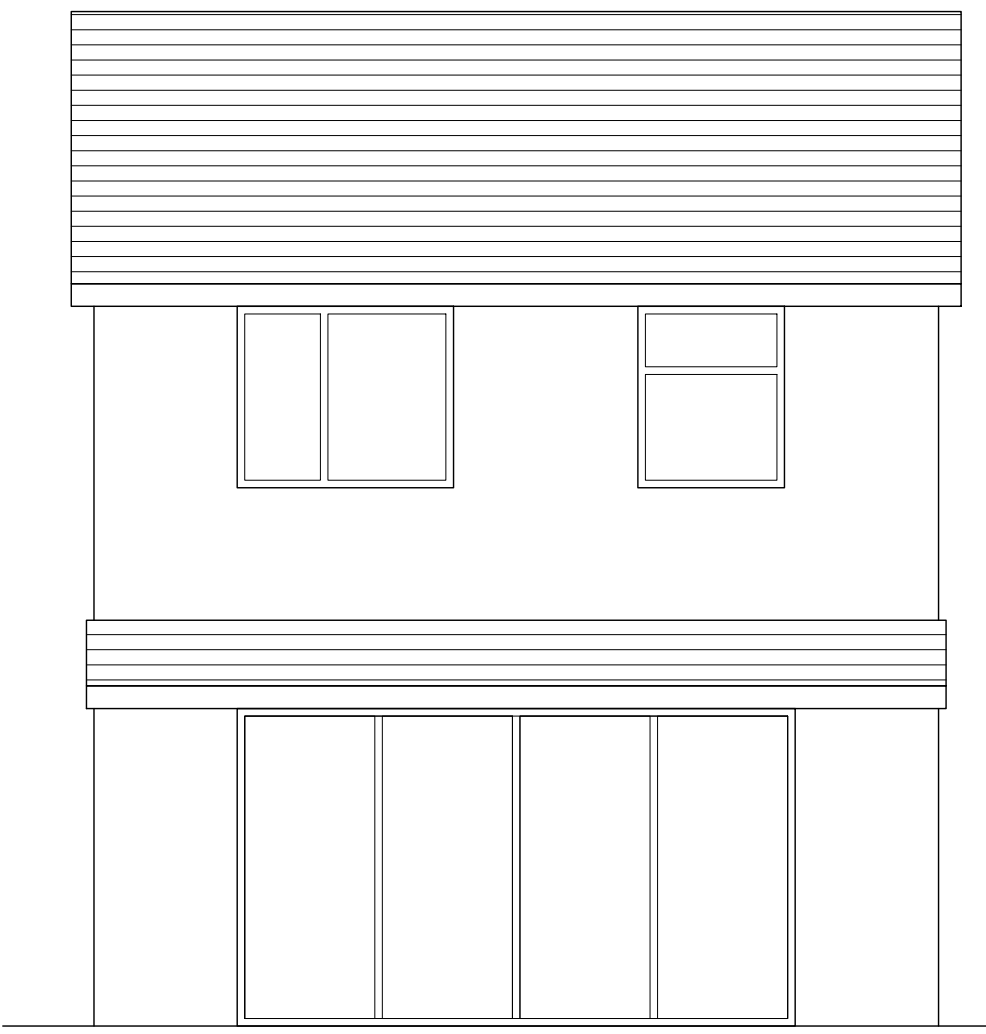

SIDE ELEVATION - PROPOSED  
1:50




BLOCK PLAN - PROPOSED  
1:500

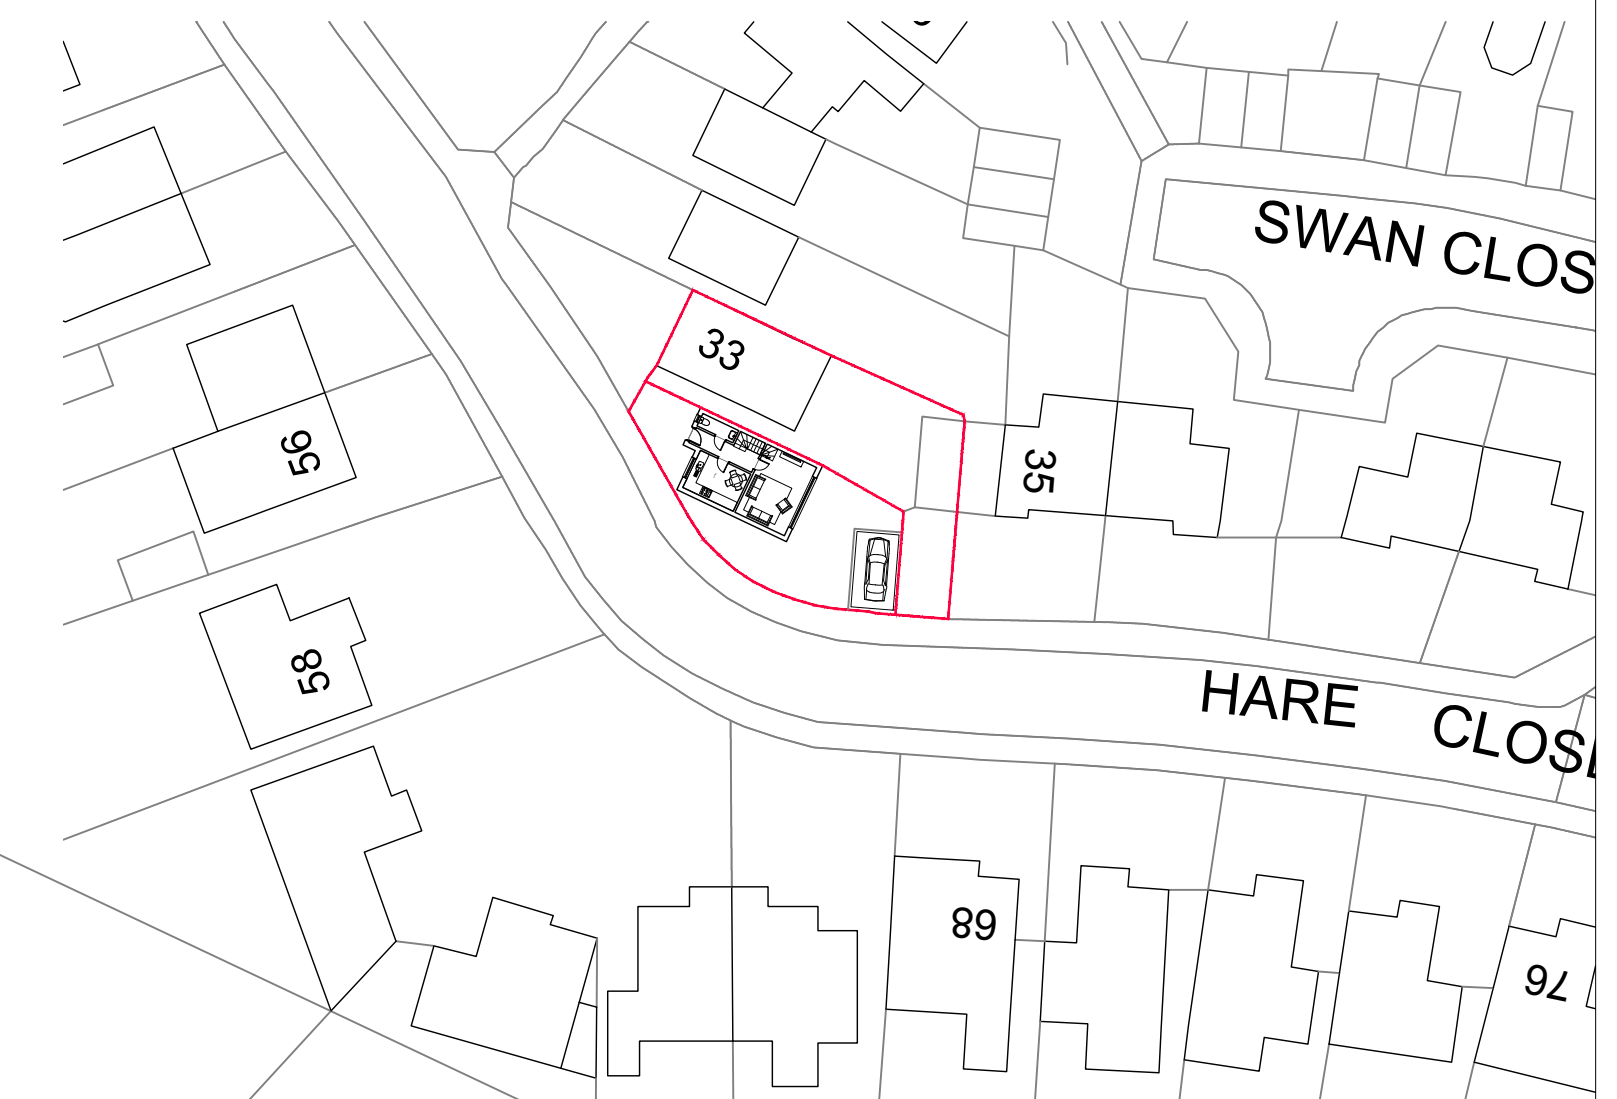


GROUND FLOOR PLAN - PROPOSED  
1:100



FIRST FLOOR PLAN - PROPOSED  
1:100

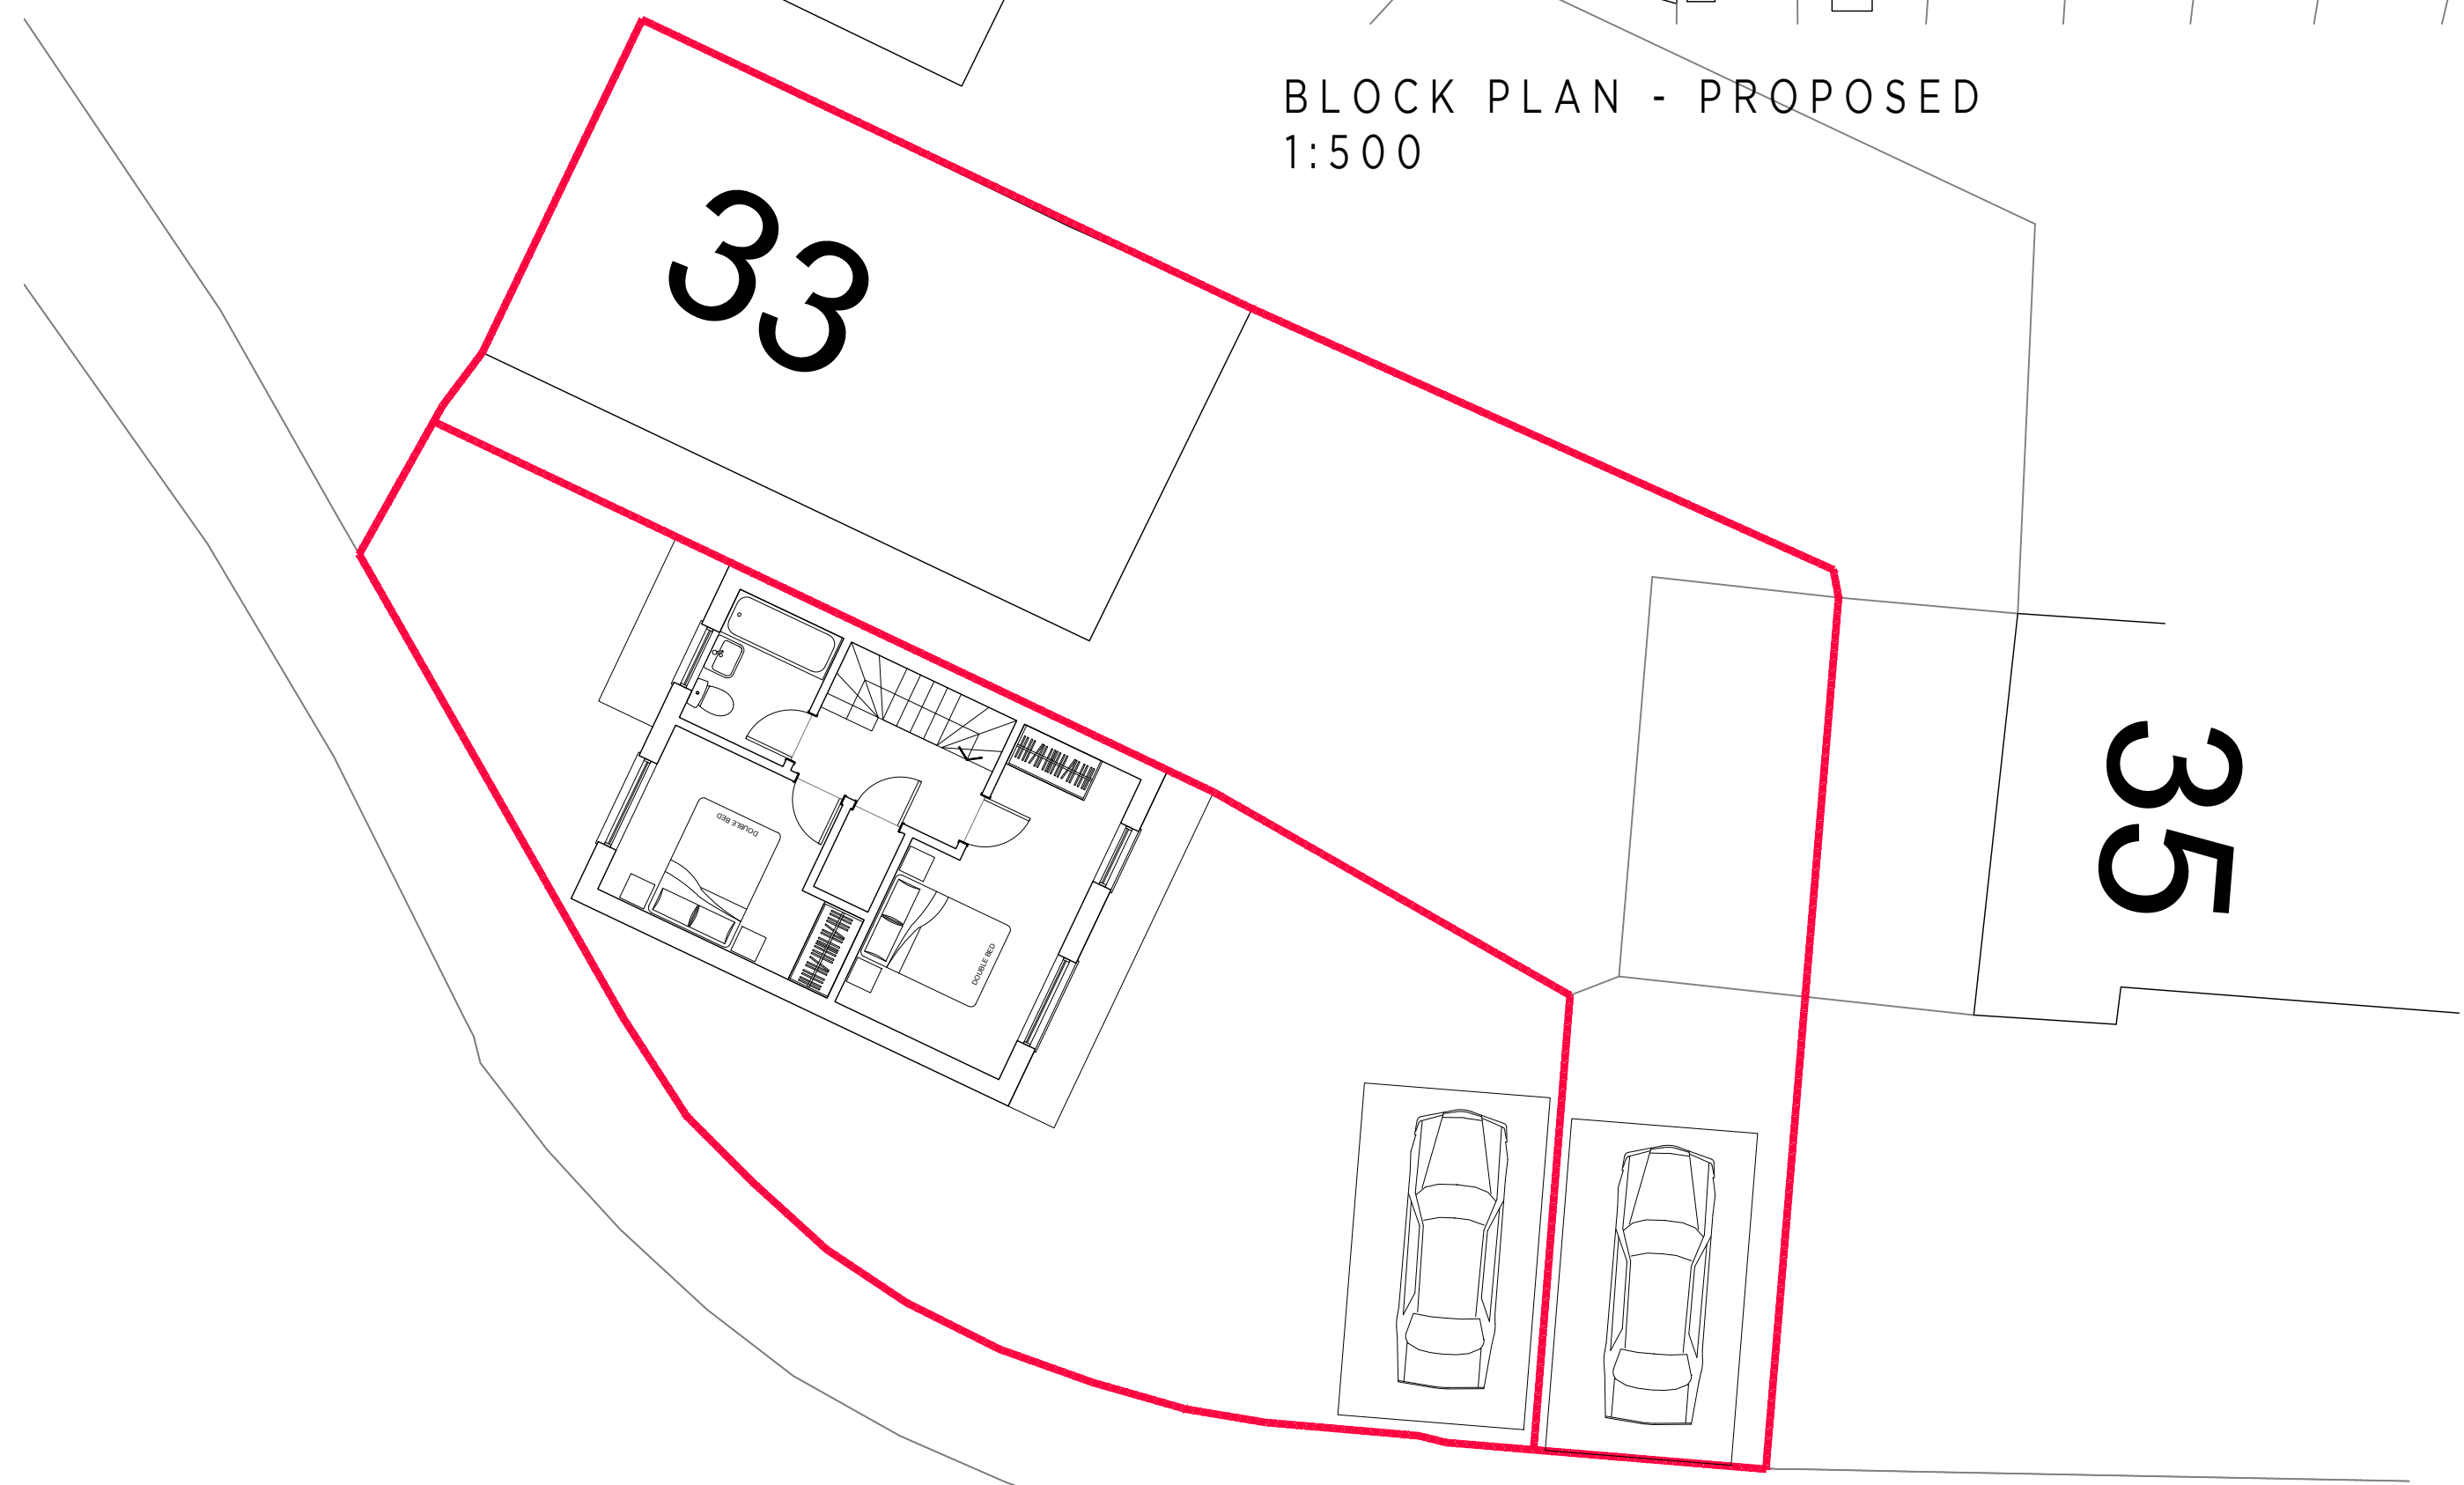

Notes  
All dimensions to be verified on site. All dimensions to be verified with project architect.  
The drawings are the property of Parkes Poole Architects and are used on the condition that any  
reproduction, copying, distribution, or modification without the written consent of Parkes Poole Architects is prohibited.  
© Parkes Poole Architects Ltd. All rights reserved. 2023

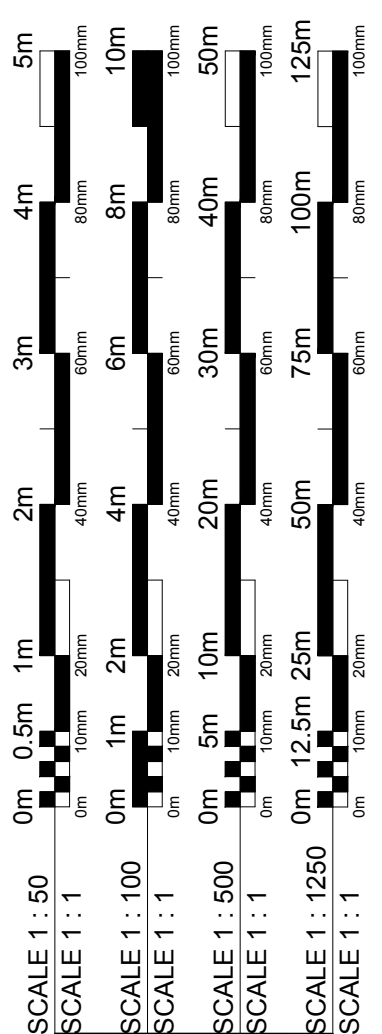

Rev	Date	Description	By
<b>Parkes Poole</b> ARCHITECTURE			
Client		Lucy Biggs	
Project		33 Hare Close Buckingham Buckinghamshire	
Drawing Title		Options Plans	
Scale		AS SHOWN @ A1	
Project No.		191	
Revision		A00	
Drawing No.		PPA	