


FRONT (SOUTH) ELEVATION

WEST ELEVATION

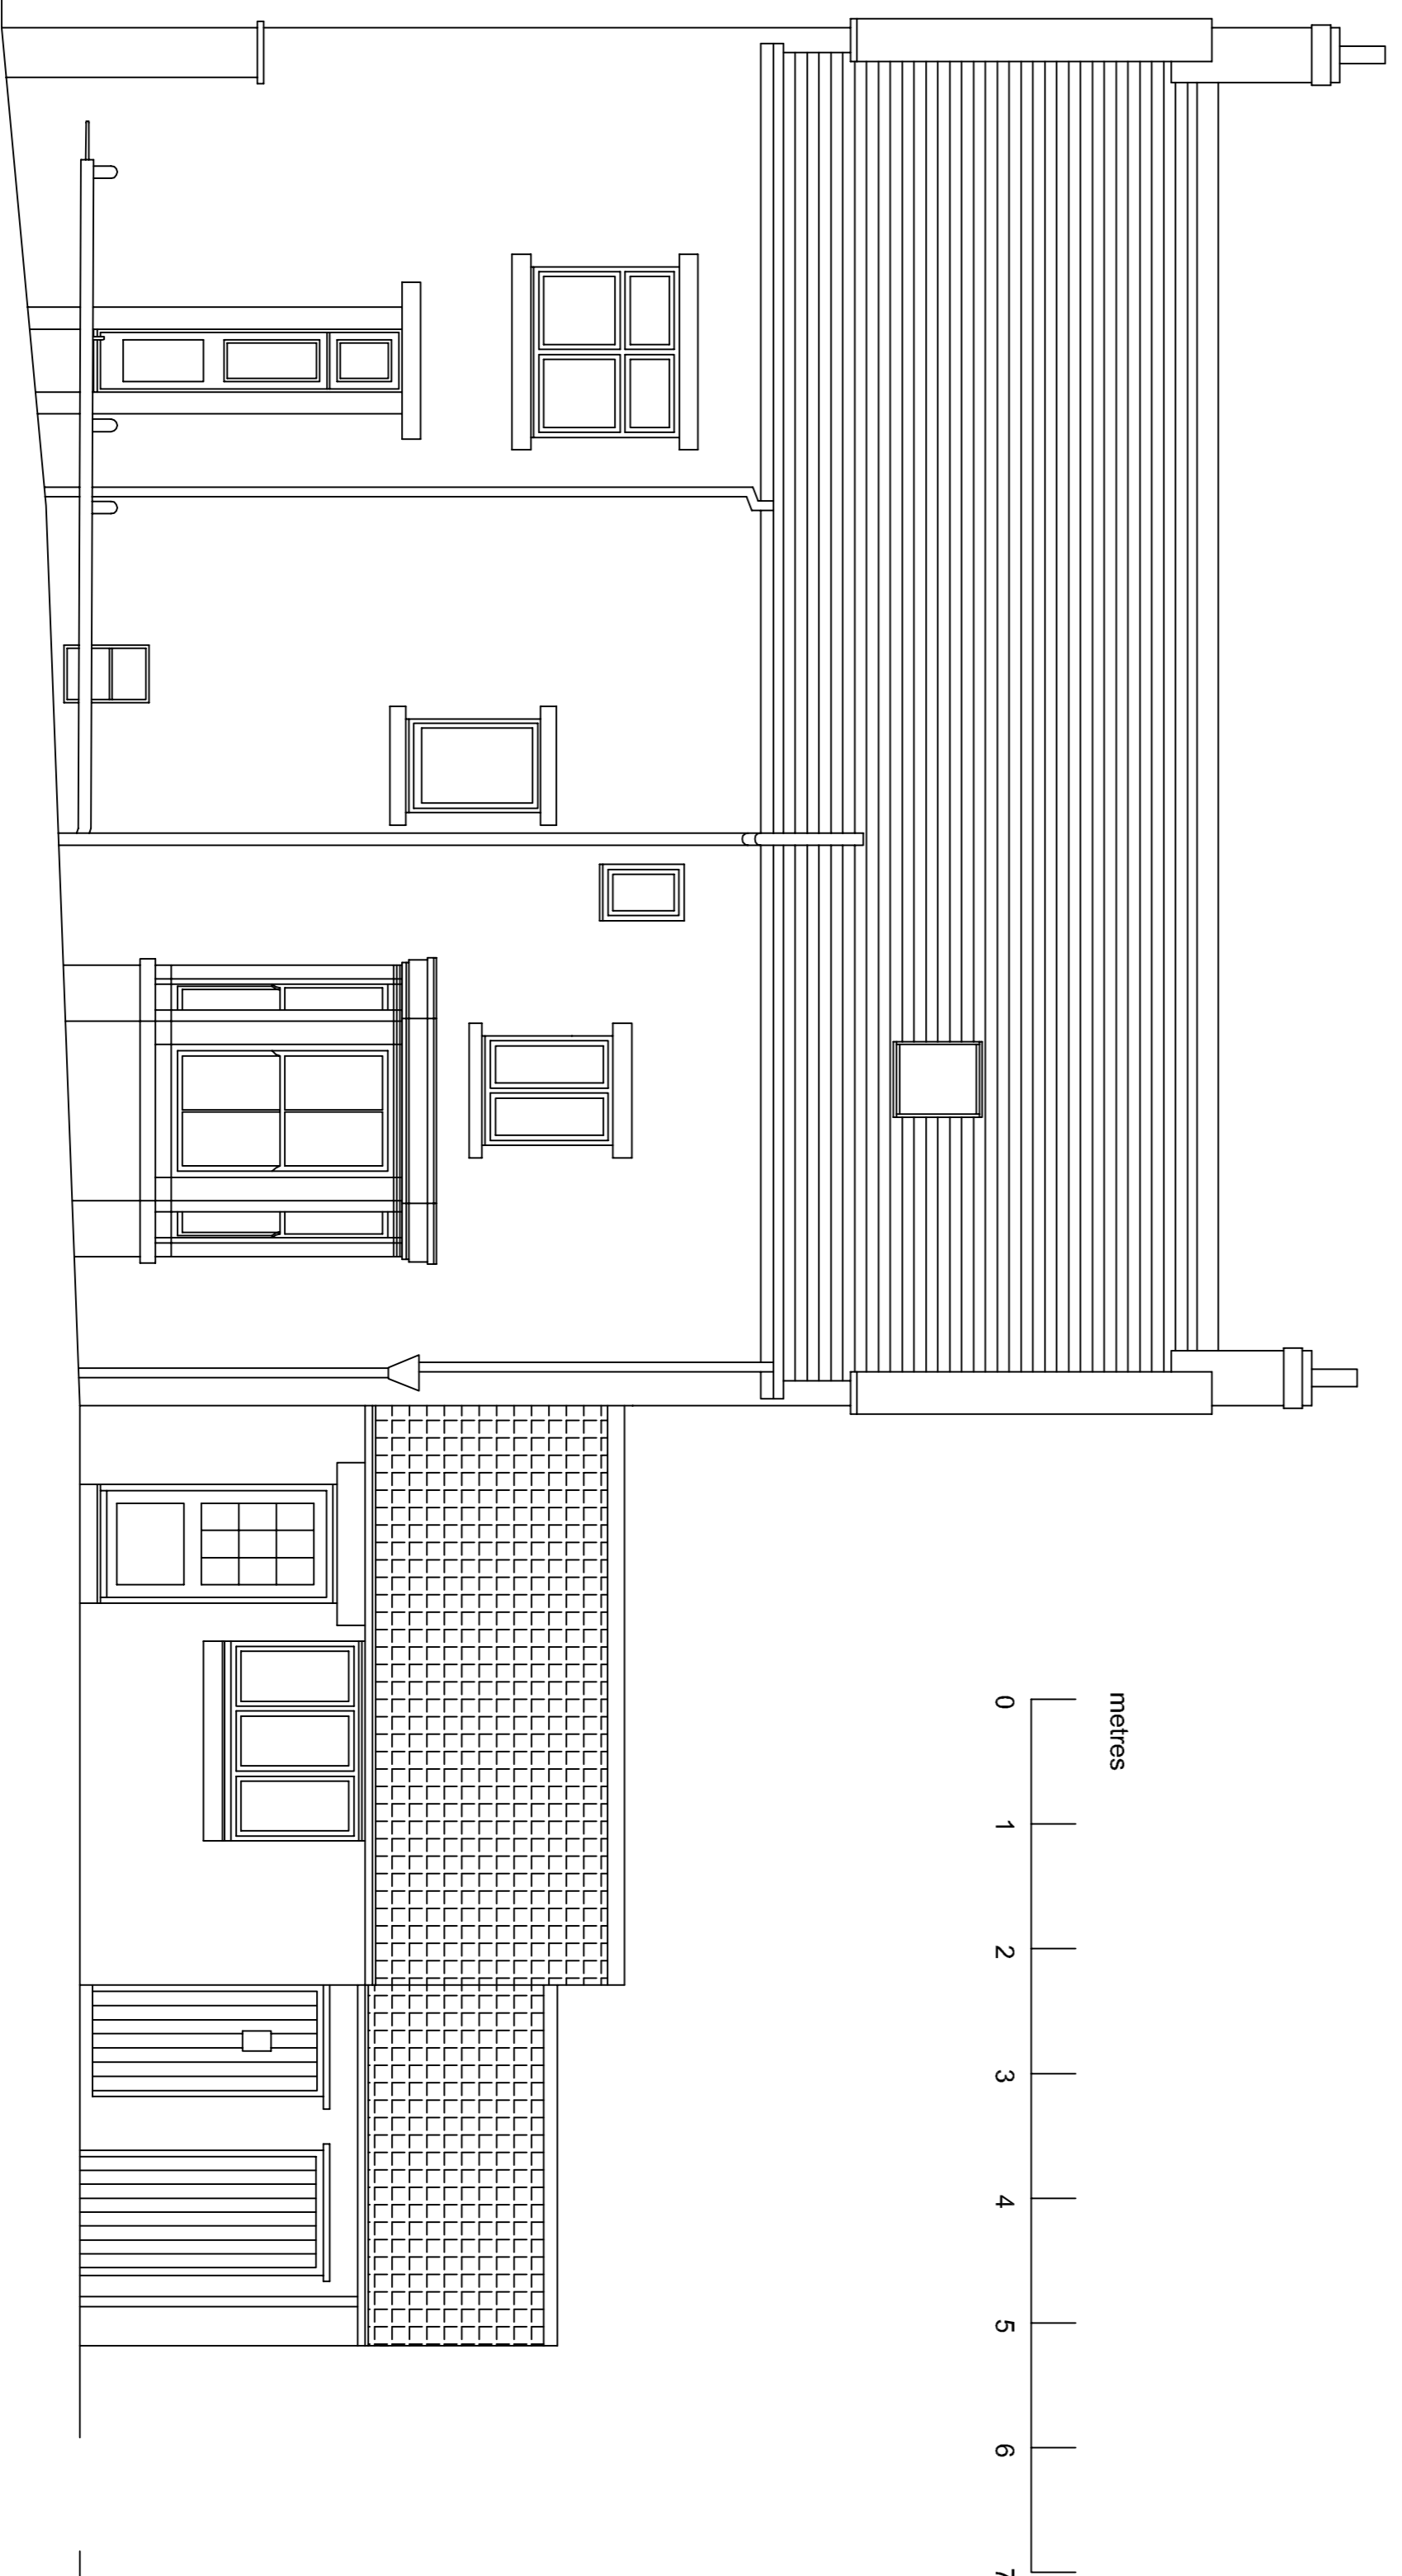

REAR (NORTH) ELEVATION

EAST ELEVATION

B 13 Dec 2023. Revision of front and rear elevations, gable end shown on west elevation, location of window on front elevation of west side extension adjusted.
A 15 Nov 2023. Drainage added

Revisions

JEFF SOWERBY ARCHITECT
250 Abart Road, Stowfield, St9 9RD
www.jeffsowbyarchitect.com
email: jef@jeffsowbyarchitect.com telephone/fax: 014527 8008

Client
HEYWOOD CHILDRENS NURSERY

Job title
**ALTERATIONS TO 15 HIGH STREET,
BRIMINGTON, CHESTERFIELD S43 1DE**

Drawing title
ELEVATIONS AS EXISTING

Scale	Drawing no.	Revision	Date
1:50@A1	BR1 02	B	14.11.2023