

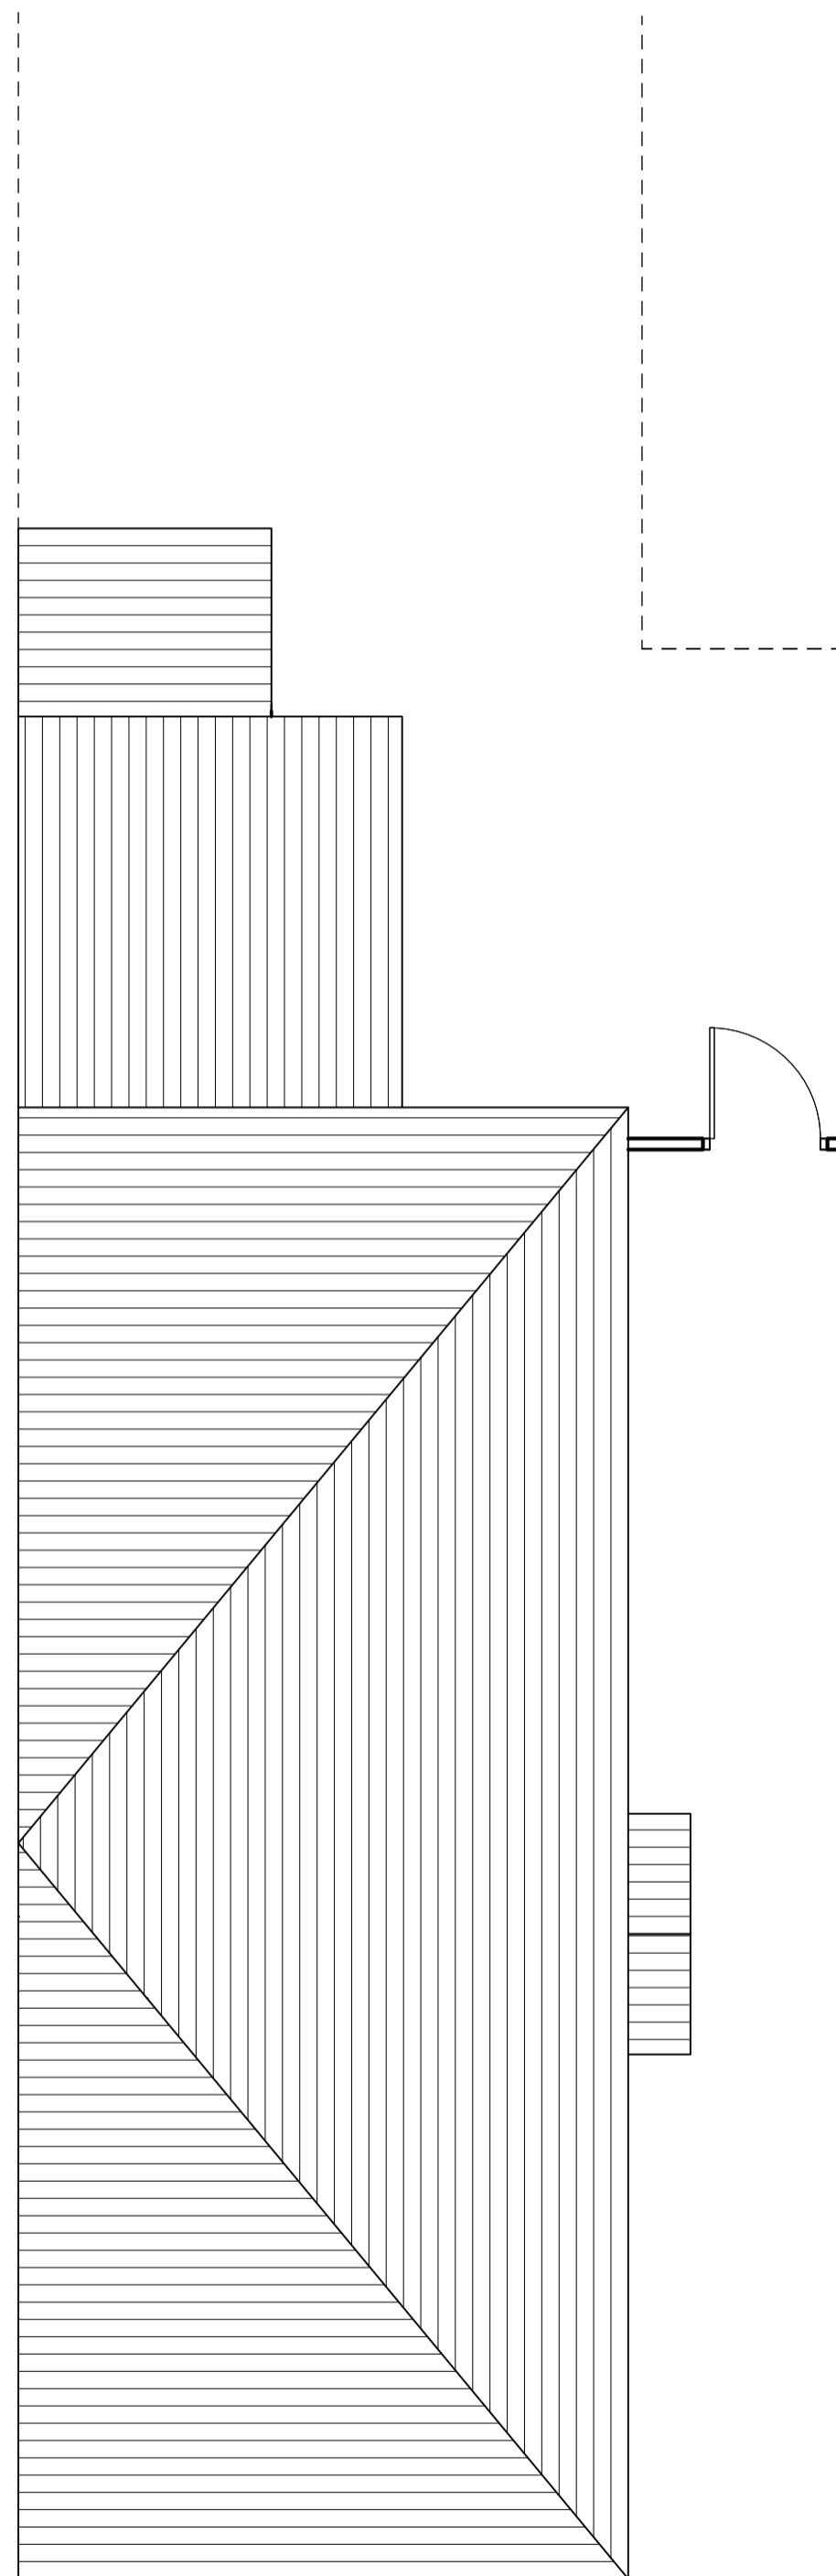


Scale Bar 1:50 @A2

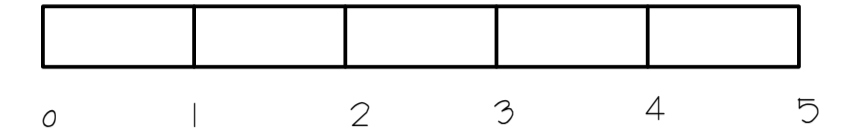

Existing Roof Plan

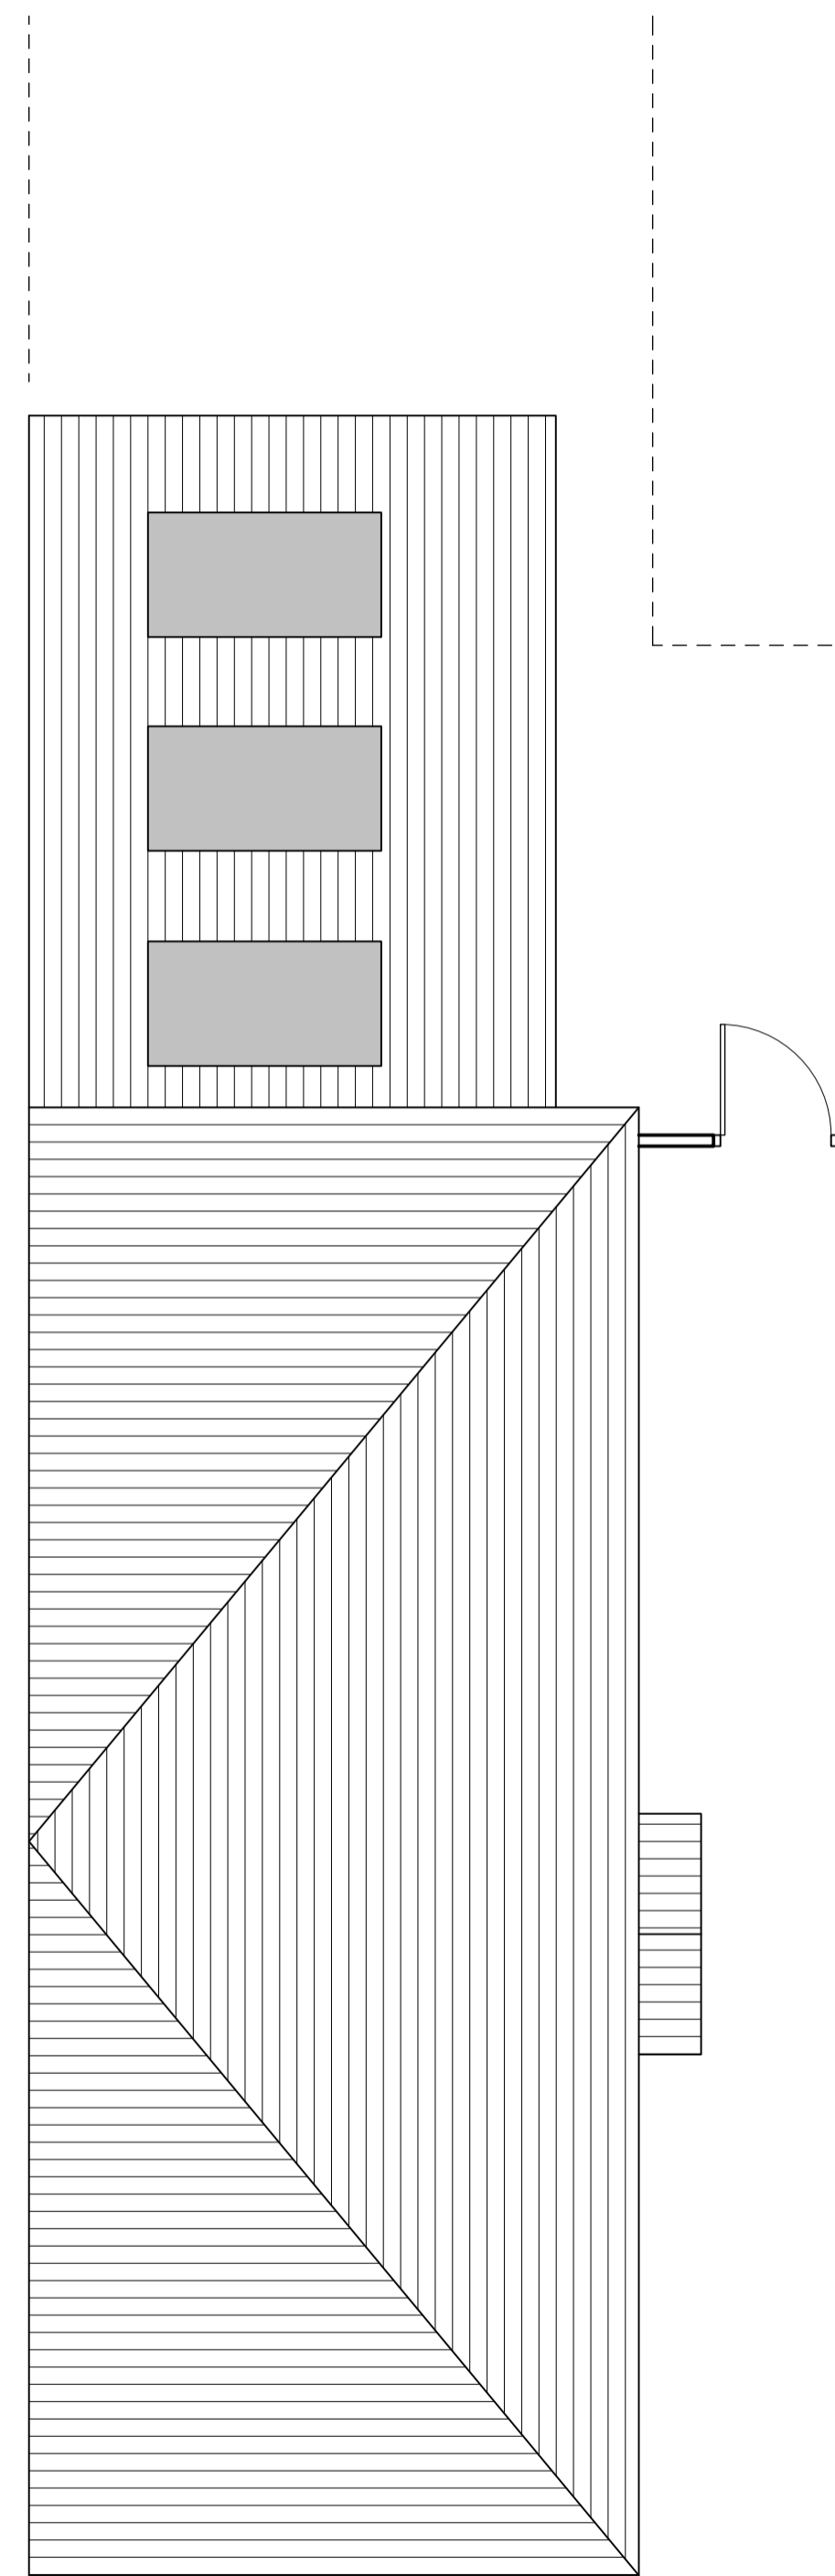

Proposed Roof Plan



CLIENT
Daisy Wright

PROJECT TITLE
3 The Grove
Frimley
SURREY
GU16 8PL

DRAWING TITLE
Existing, Proposed Roof Plans

SCALE	DATE	DRAWN
1:50	31-11-23	PS

THE COPYRIGHT IN THIS DOCUMENT AND DESIGN IS CONFIDENTIAL TO AND THE PROPERTY OF PAUL SCHOFIELD