



Existing Ground Floor

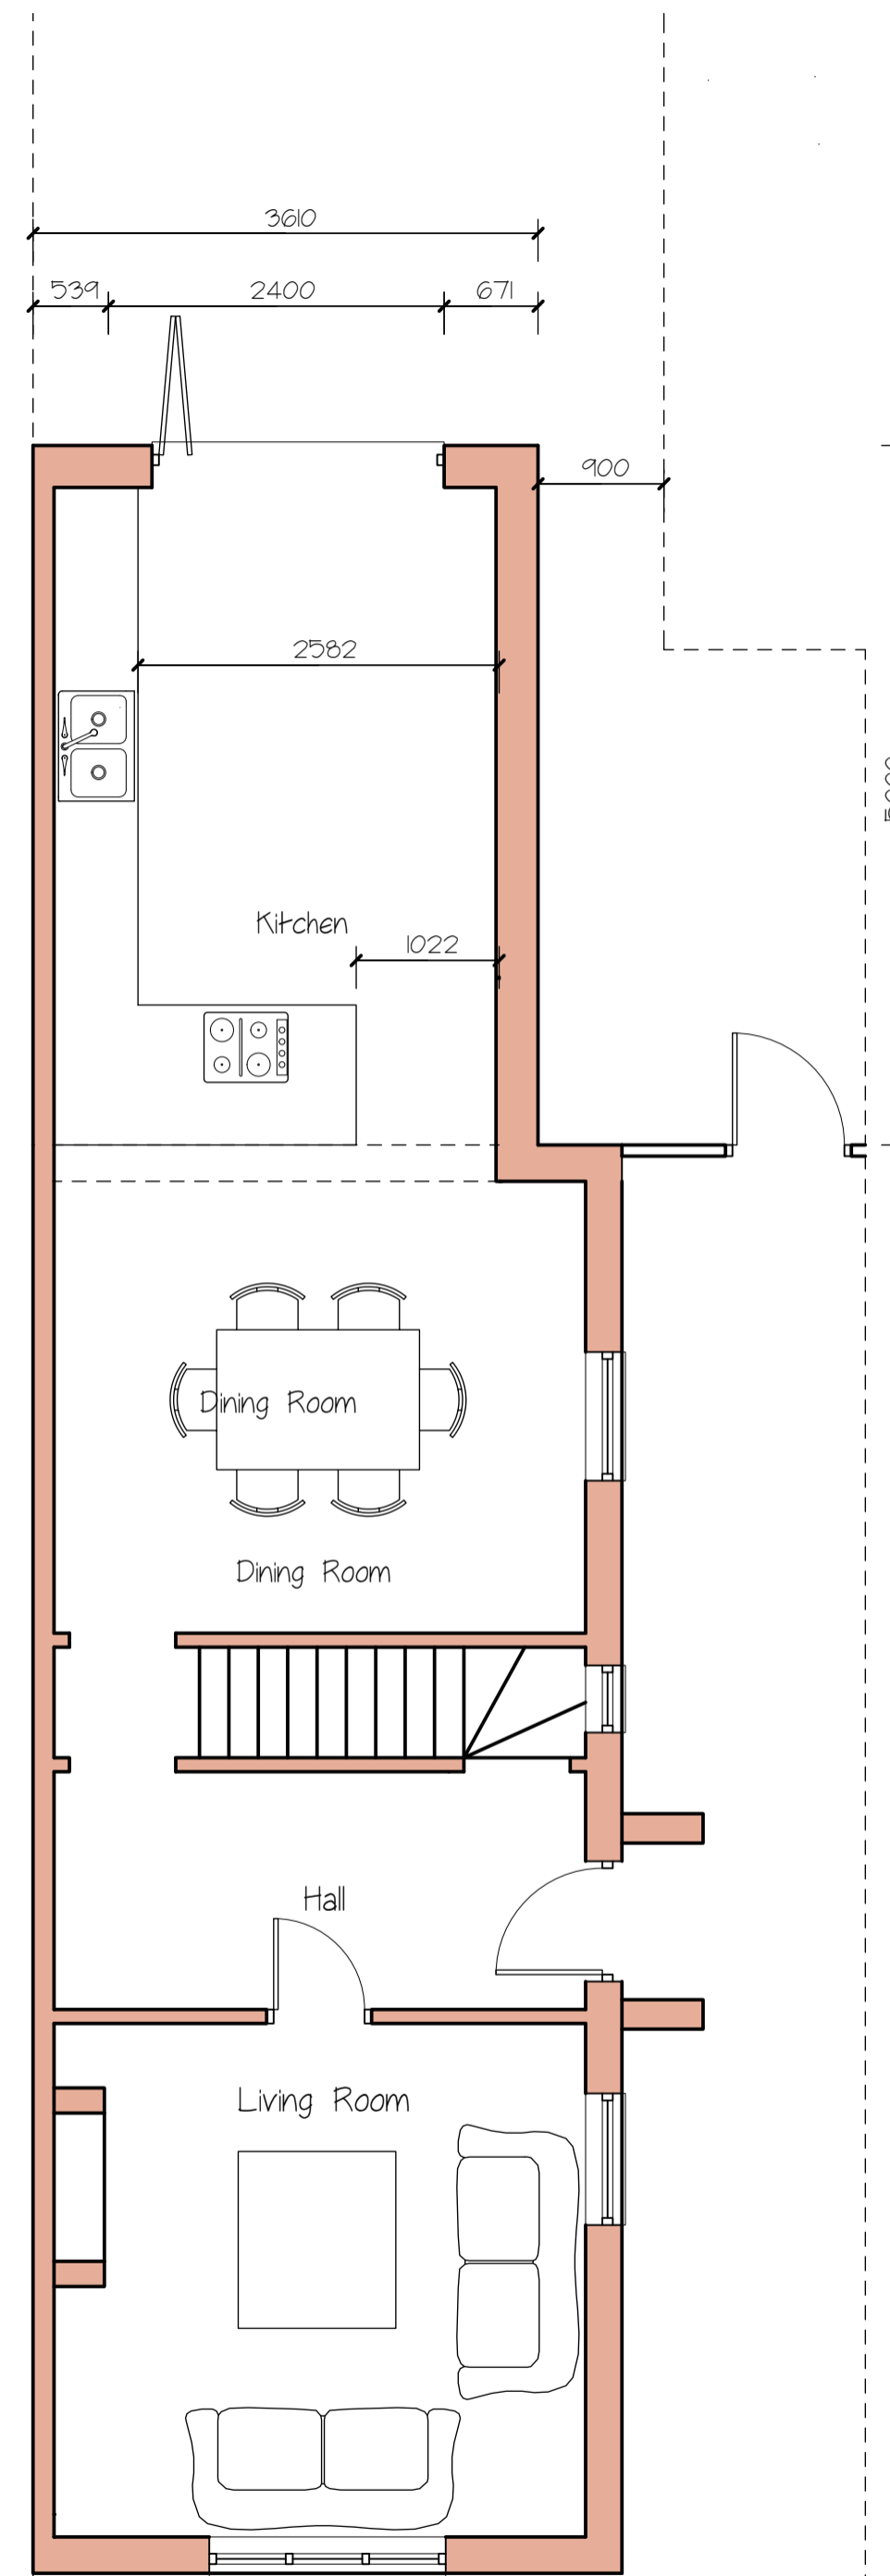

Proposed Ground Floor

Scale Bar 1:50 @A2

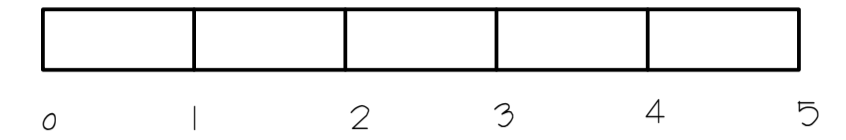

CLIENT  
Daisy Wright

PROJECT TITLE  
3 The Grove  
Frimley  
SURREY  
GU16 8PL

DRAWING TITLE  
Existing, Proposed Floor Plans

SCALE	DATE	DRAWN
1:50	17-11-23	PS

THE COPYRIGHT IN THIS DOCUMENT AND DESIGN IS CONFIDENTIAL TO AND THE PROPERTY OF PAUL SCHOFIELD

Rev 1