

 


mapserve®

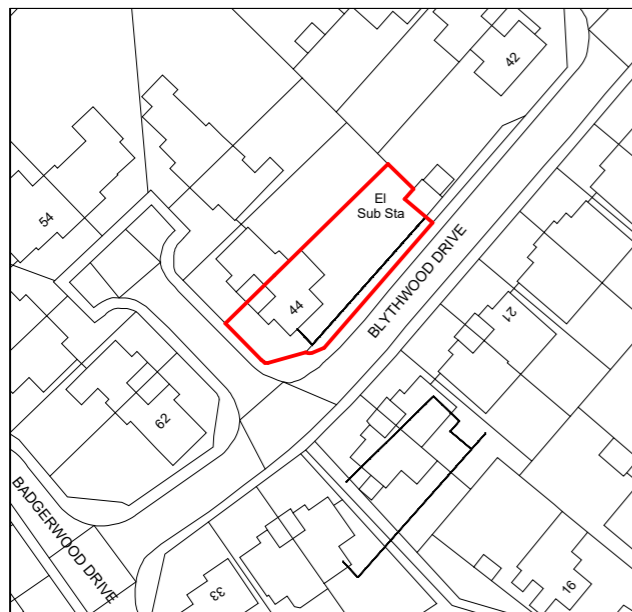

© Crown copyright 2023 Ordnance Survey 10003143

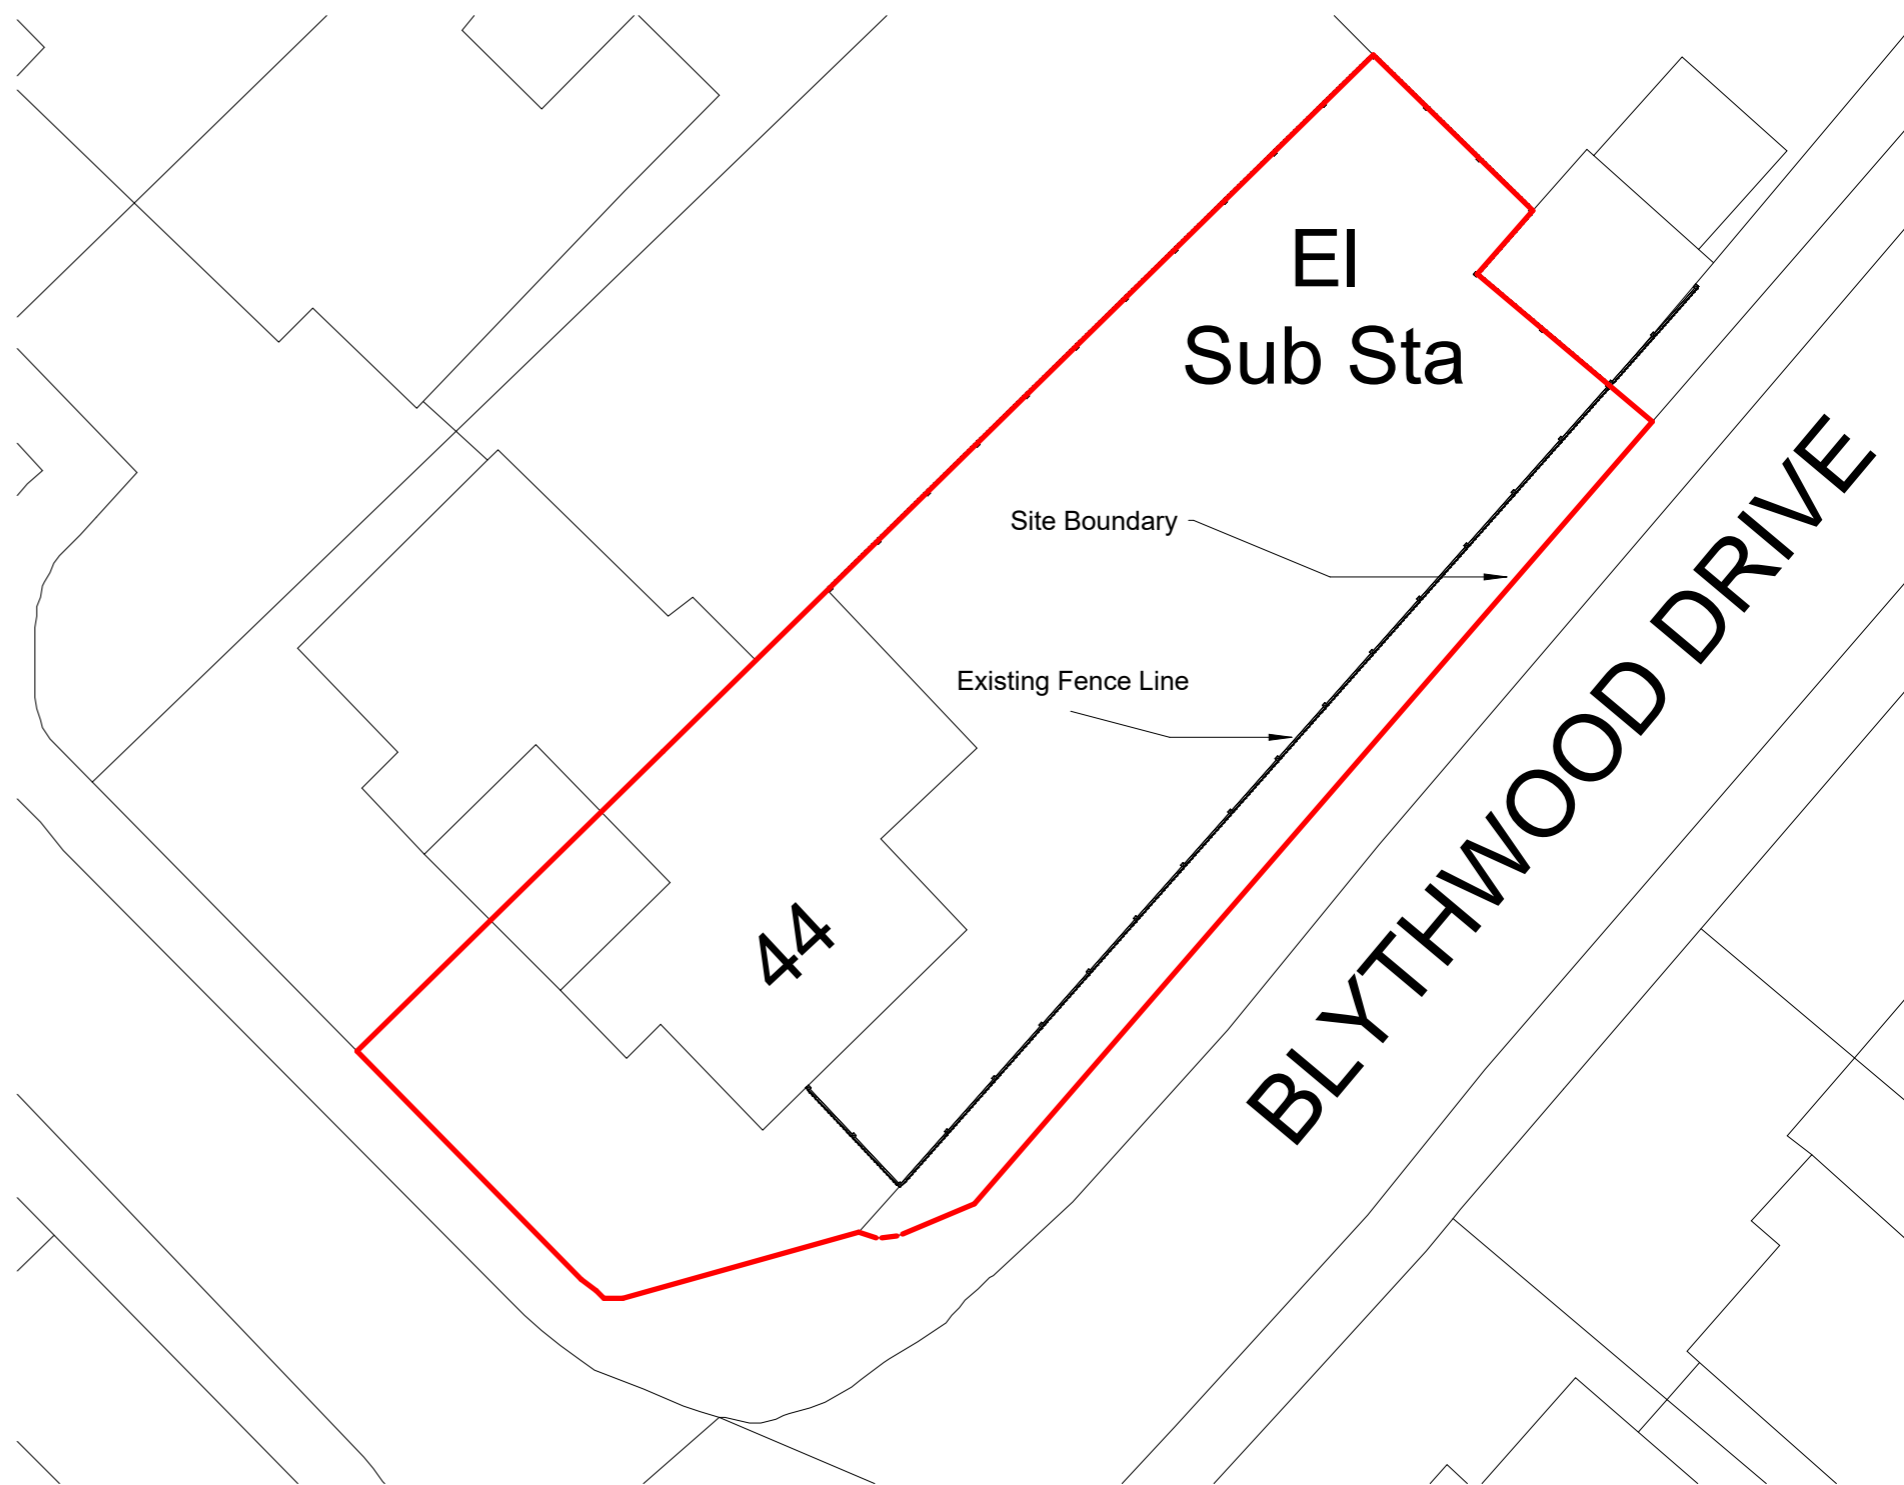


Location Plan

1 : 1250

Site Plan

1 : 200

 

S- DESIGN PROCESS

44 Blytherwood, Frimley

Existing Site Plan and Location

Scale @ A3
As indicated

Date
01.12.2023

Drawn by
SZ

Drawing number
BL.0168.03.01

Rev

No.	Description	Date