



EXISTING FRONT ELEVATION

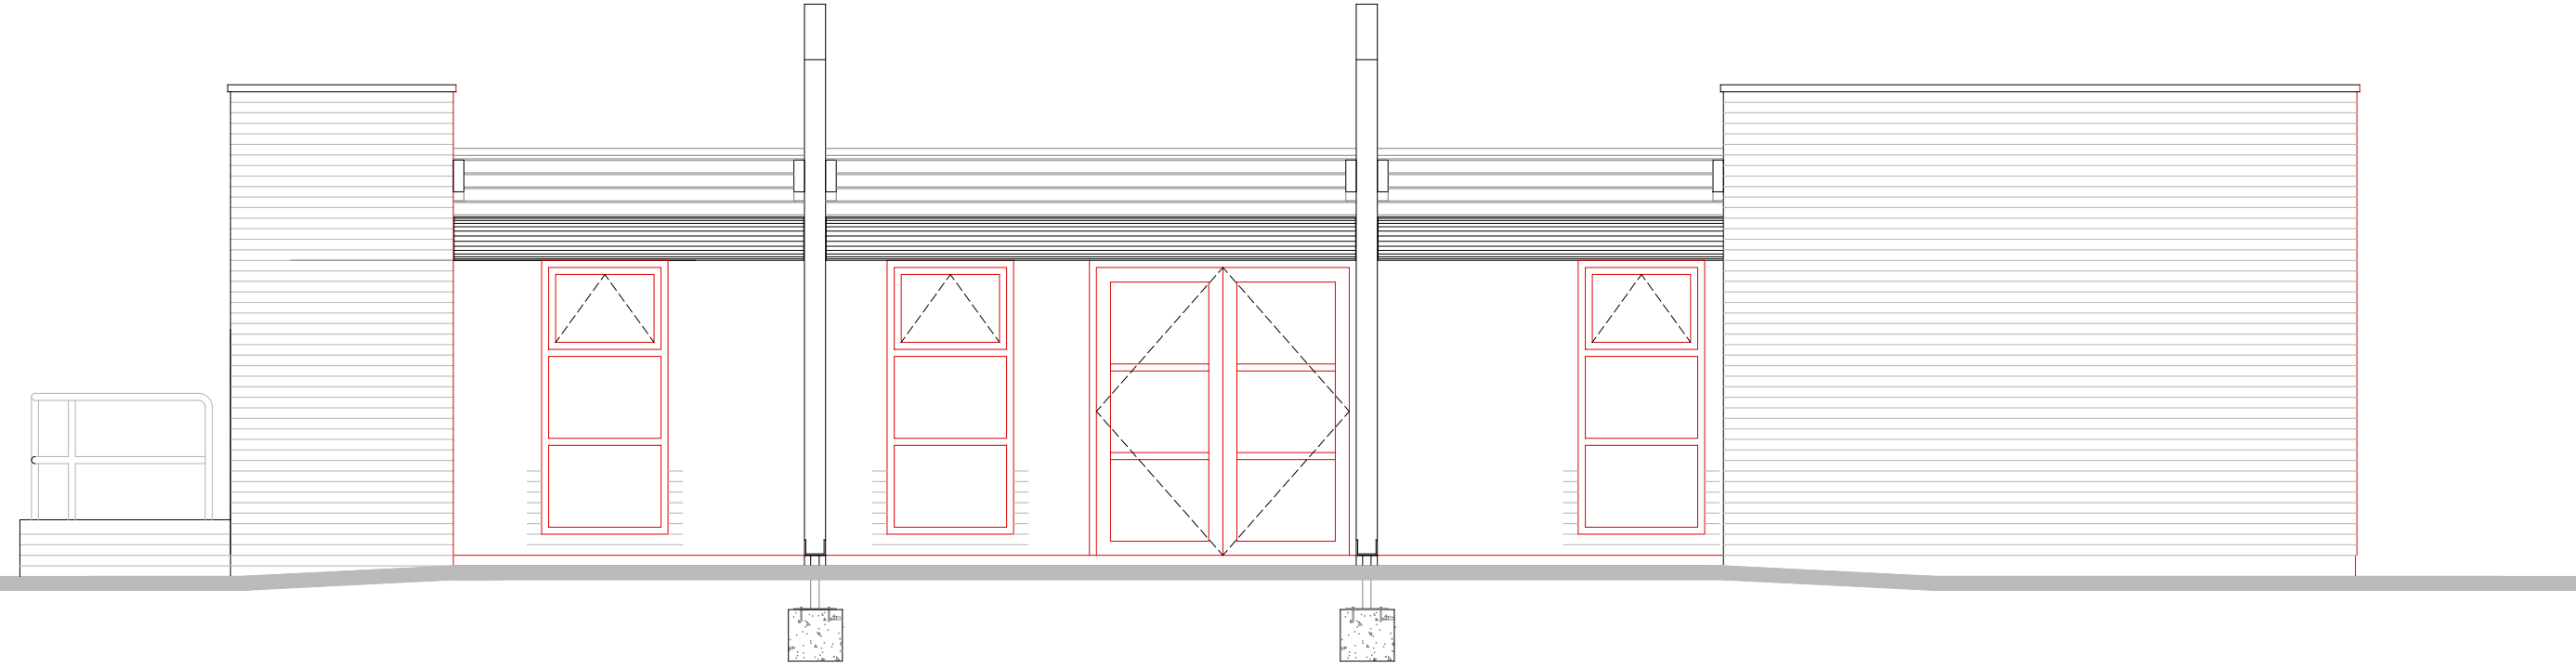


EXISTING RIGHT SIDE ELEVATION

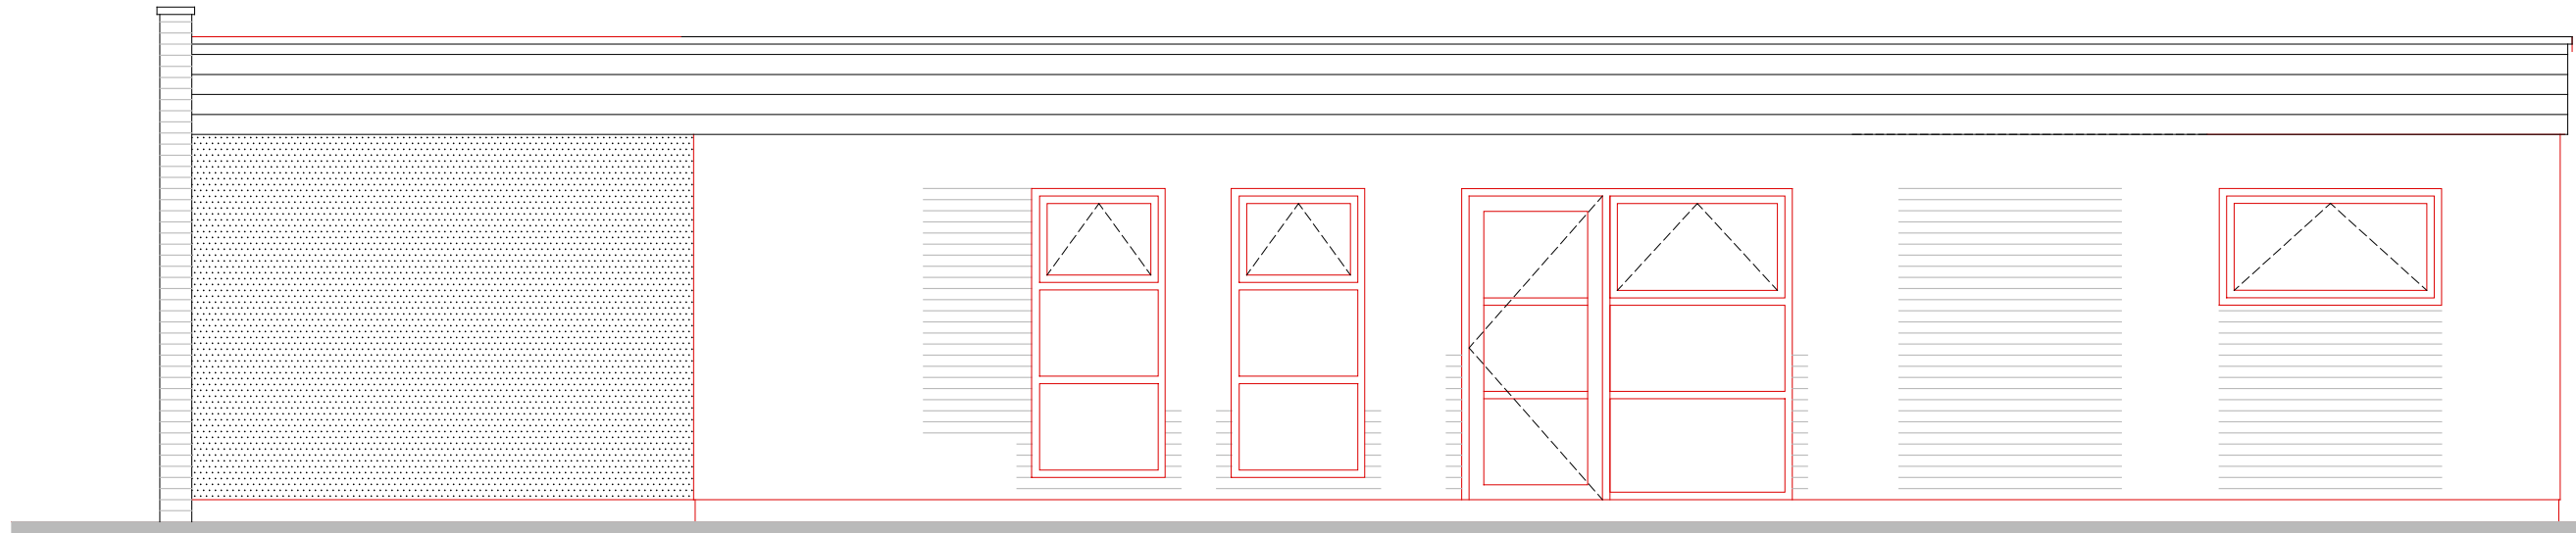


EXISTING REAR ELEVATION



EXISTING SECTION A-A

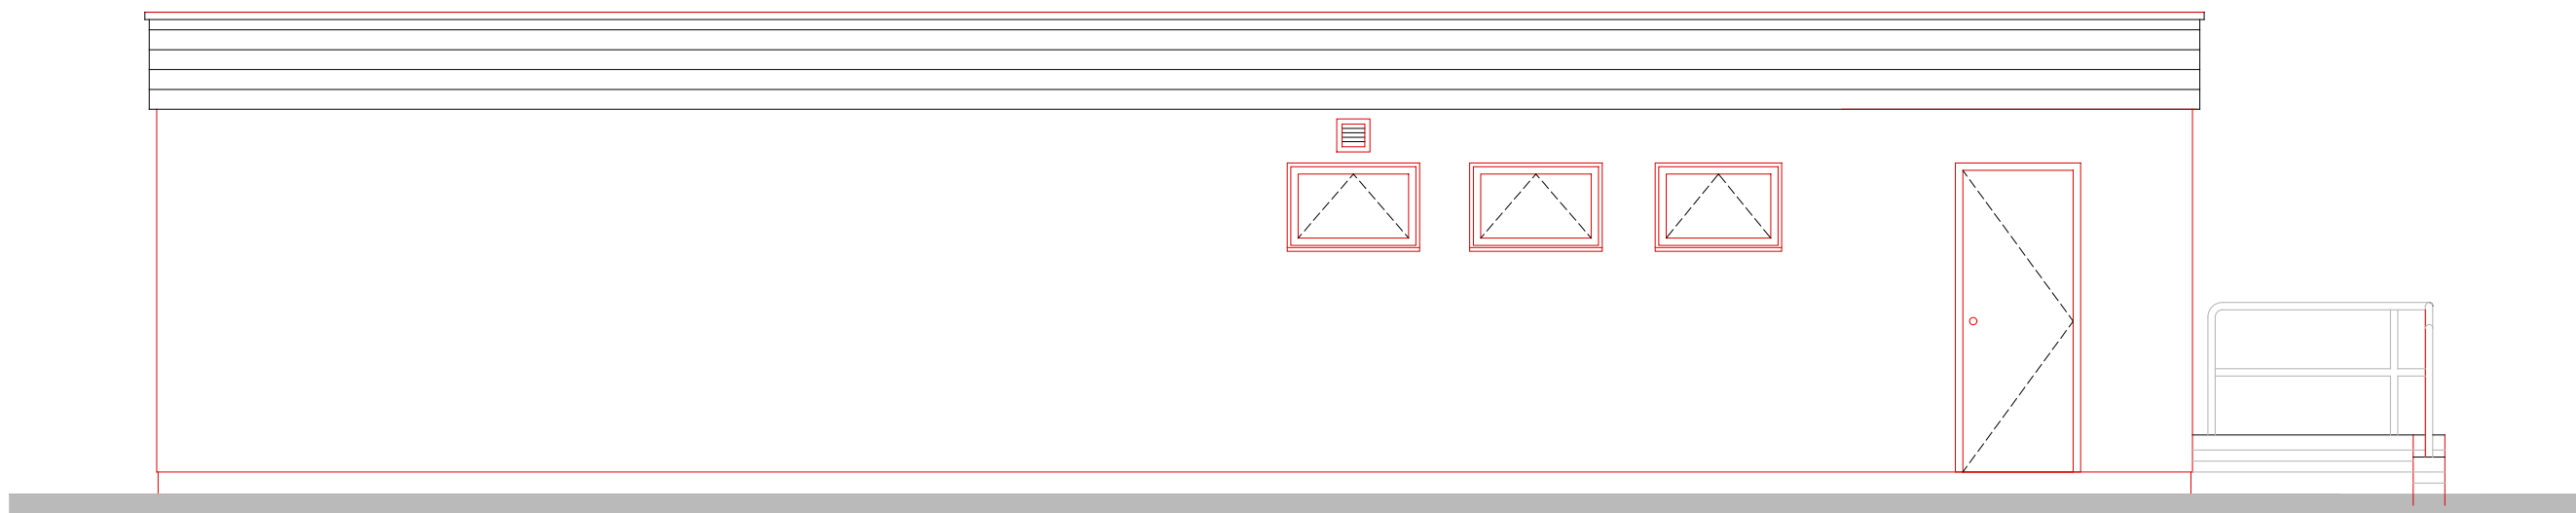

EXISTING LEFT SIDE ELEVATION

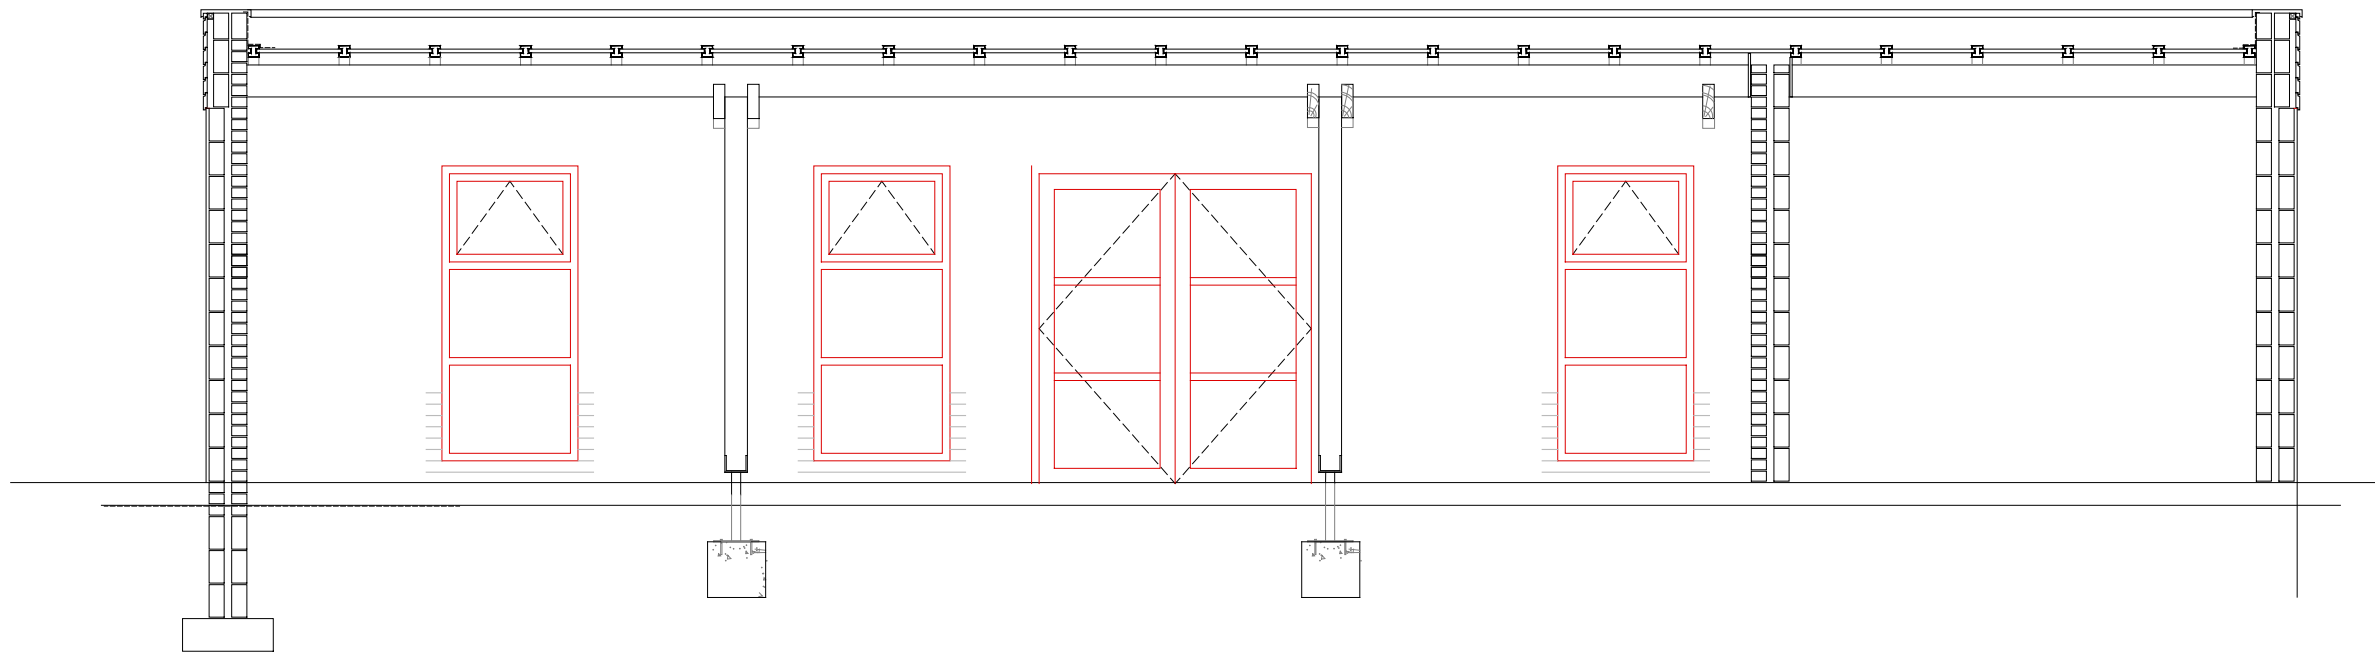

EXISTING SECTION B-B

THIS DRAWING IS COPYRIGHT. ALL DIMENSIONS MUST BE CHECKED ON SITE. GIVEN DIMENSIONS TO PRECEDENT OVER SCALE. ANY DISCREPANCY / AMBIGUITY BETWEEN THIS DRAWING AND INFORMATION GIVEN ELSEWHERE MUST BE REPORTED TO THE PROJECT LEADER BEFORE PROCEEDING.		
STATUS		
S0 - INITIAL STATUS		
City Development City Hall Plater Way Sunderland SR1 3AA Telephone: 0191 520 5555 Web: www.sunderland.gov.uk		
CLIENT Children Services		
PROJECT Hudson Road SEN Unit		
TITLE EXISTING ELEVATIONS		
PROJECT LEADER S McMahon		
DEPARTMENT ARCHITECTURAL		
DRAWN BY	CHECKED BY	APPROVED BY
SCALE 1:50	SHEET SIZE A1	VERSION DATE
DRAWING No. 0523001-SCC-01-XX-DR-A-1010	REV. P01.03	