




PROPOSED SECTION A-A

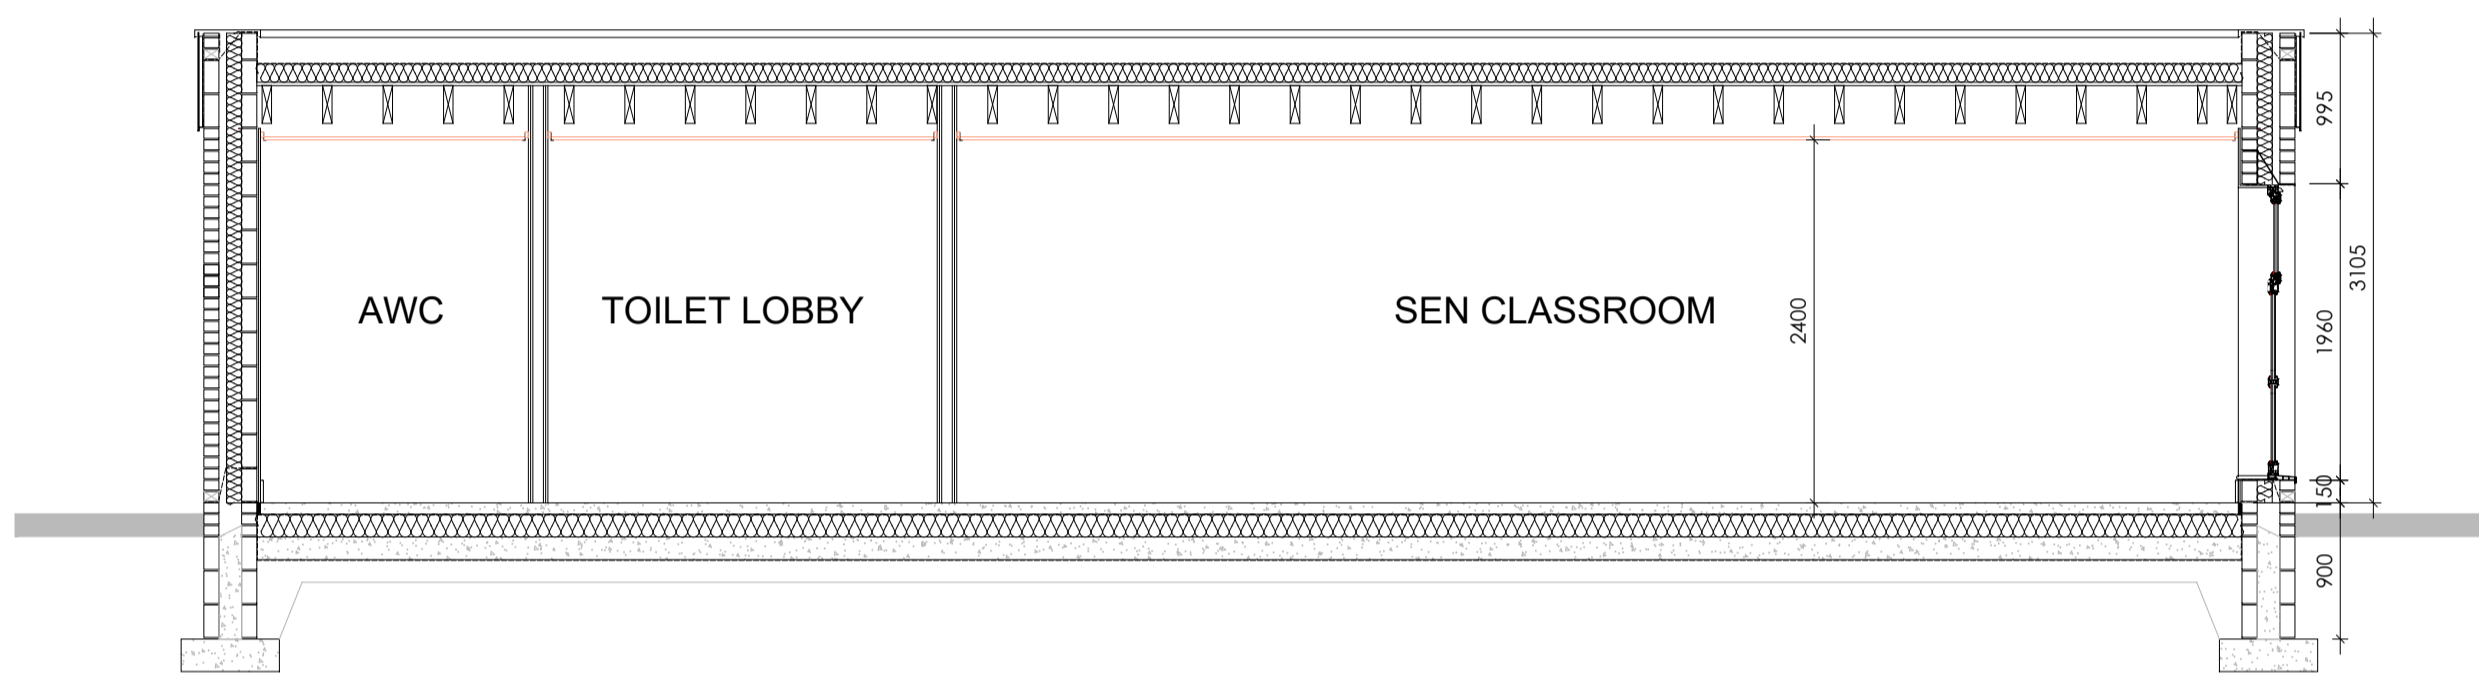


PROPOSED SECTION B-B

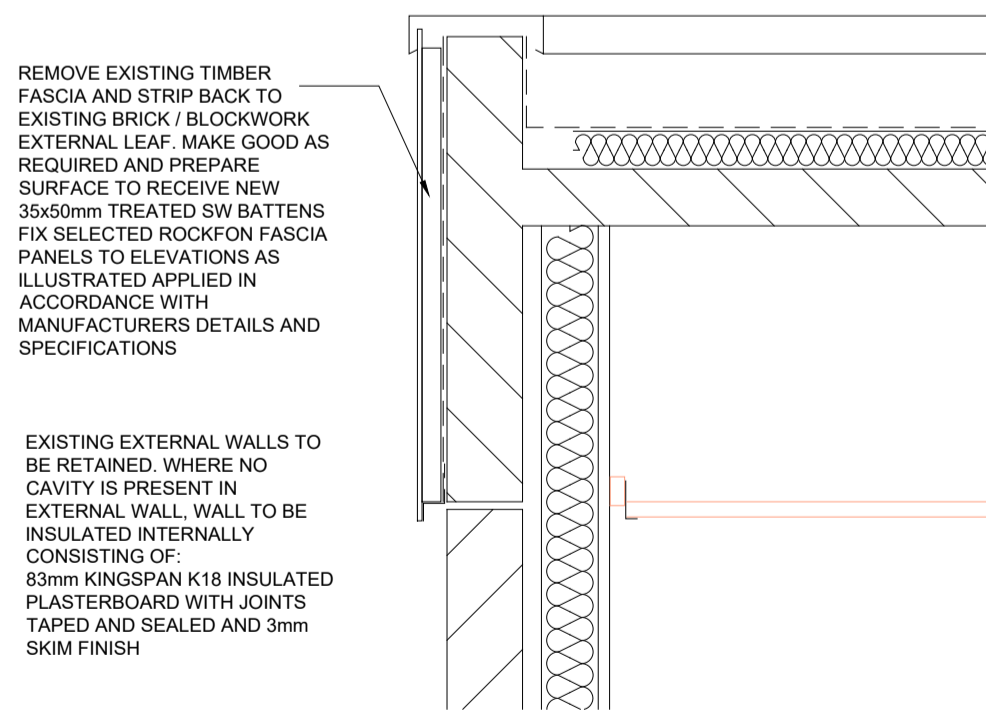


DETAIL - DT.01  
EXISTING EAVES  
DETAIL  
SCALE 1:10

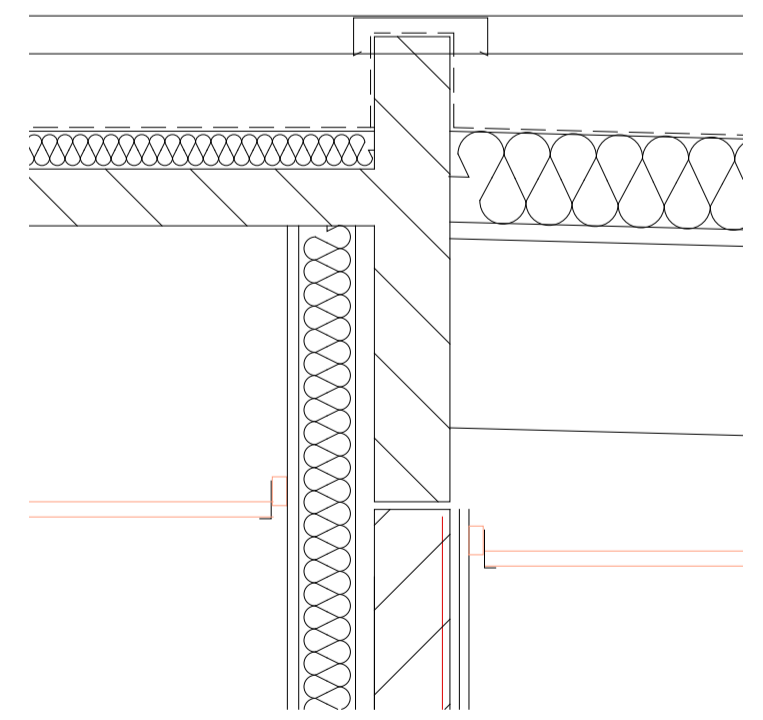

DETAIL - DT.02  
EXISTING/PROPOSED  
CONNECTION DETAIL  
SCALE 1:10

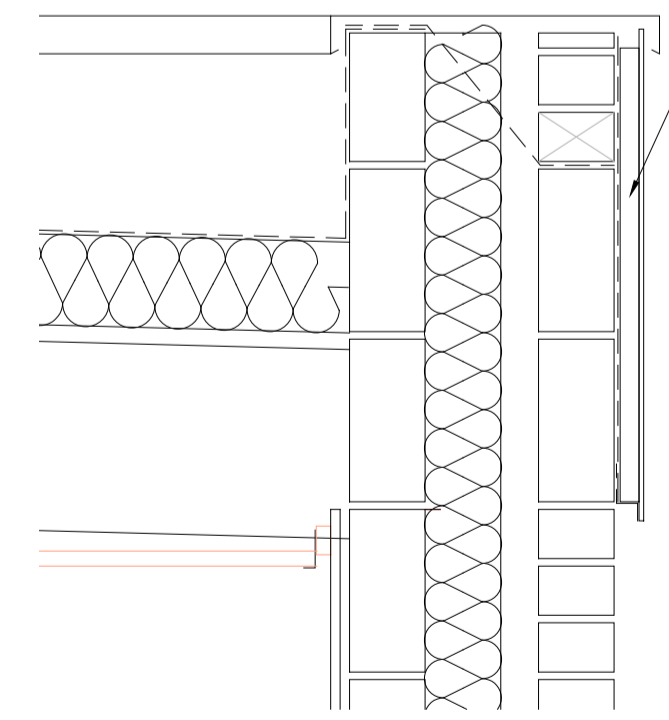

DETAIL - DT.03  
PROPOSED EAVES  
DETAIL  
SCALE 1:10

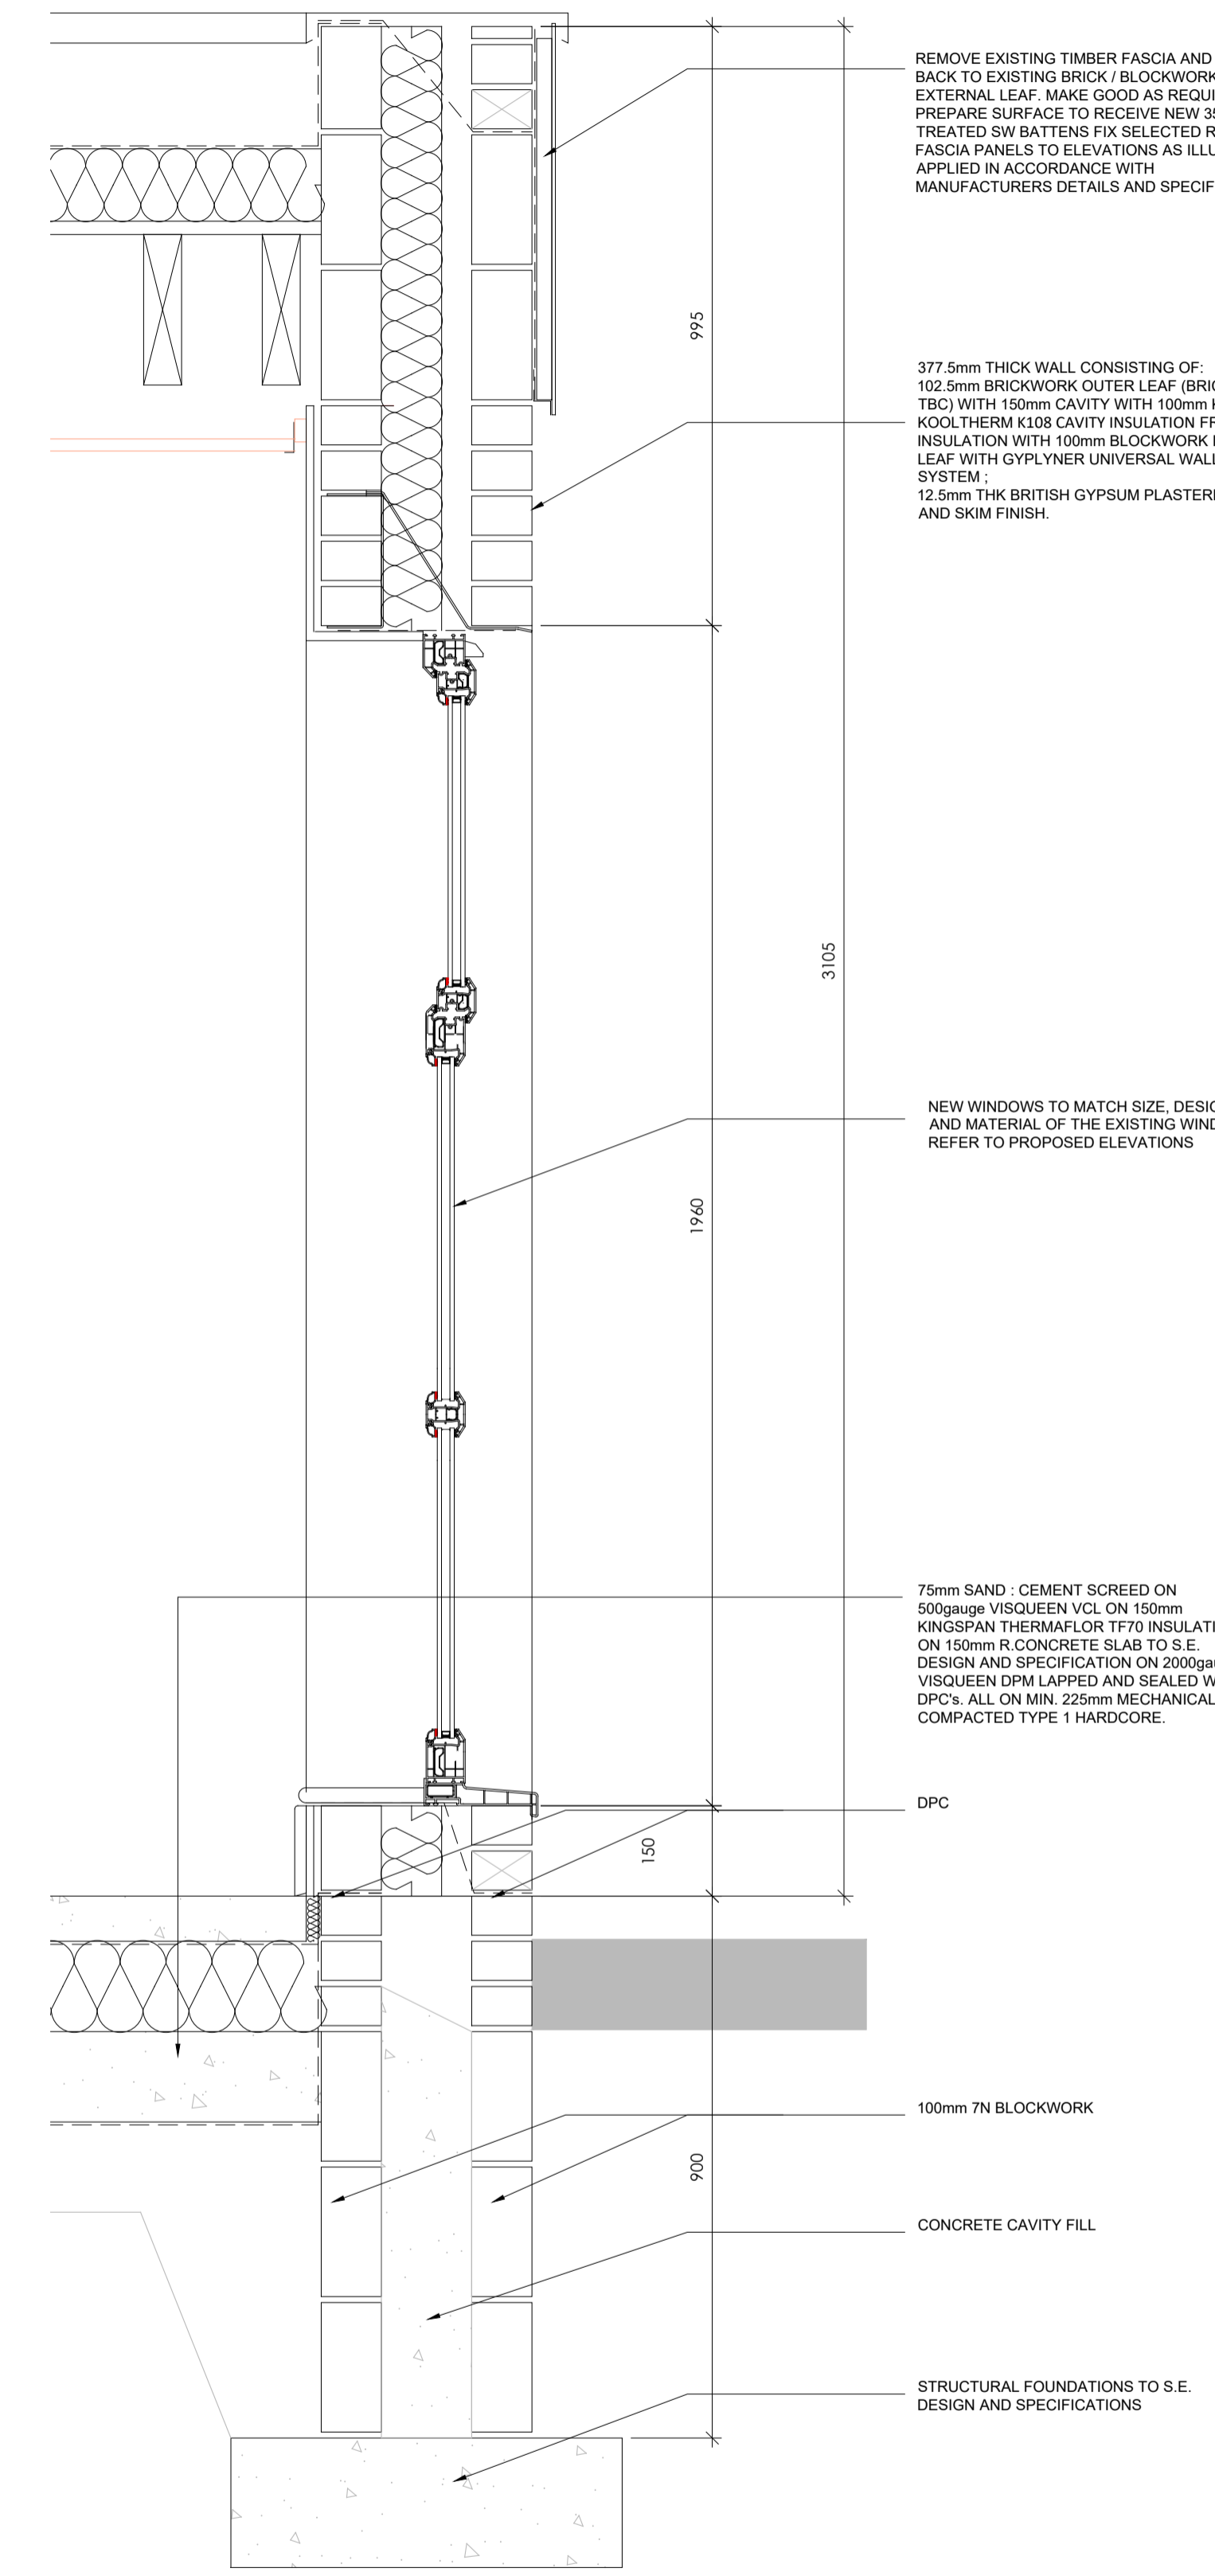

WALL SECTION - WS.01  
PROPOSED WALL SECTION  
DETAIL  
SCALE 1:10

REMOVE EXISTING TIMBER FASCIA AND STRIP BACK TO EXISTING BRICK / BLOCKWORK EXTERNAL LEAF. MAKE GOOD AS REQUIRED AND PREPARE SURFACE TO RECEIVE NEW 35x50mm TREATED SW BATTENS FIX SELECTED ROCKFON FASCIA PANELS TO ELEVATIONS AS ILLUSTRATED APPLIED IN ACCORDANCE WITH MANUFACTURERS DETAILS AND SPECIFICATIONS

377.5mm THICK WALL CONSISTING OF: 102.5mm BRICKWORK OUTER LEAF (BRICK TYPE TBC) WITH 150mm CAVITY WITH 100mm KINGSPAN Kooltherm K108 CAVITY INSULATION FRAMING INSULATION WITH 100mm BLOCKWORK INNER LEAF WITH GYPLYNER UNIVERSAL WALL LINING SYSTEM, 12.5mm THK BRITISH GYPSUM PLASTERBOARD AND SKIM FINISH.

NEW WINDOWS TO MATCH SIZE, DESIGN AND MATERIAL OF THE EXISTING WINDOWS REFER TO PROPOSED ELEVATIONS

75mm SAND - CEMENT SCREED ON 500g/m<sup>2</sup> VISQUEEN VCL ON 150mm KINGSPAN THERMAFLOR TF70 INSULATION ON 150mm R CONCRETE SLAB TO S.E. DESIGN AND SPECIFICATION ON 2000g/m<sup>2</sup> VISQUEEN DPM LAPPED AND SEALED WITH DPC'S. ALL ON MIN. 225mm MECHANICALLY COMPACTED TYPE 1 HARDCORE.

DPC

100mm TN BLOCKWORK

CONCRETE CAVITY FILL

STRUCTURAL FOUNDATIONS TO S.E. DESIGN AND SPECIFICATIONS

THIS DRAWING IS COPYRIGHT.  
ALL DIMENSIONS MUST BE CHECKED ON SITE. GIVEN DIMENSIONS TO PRECEDENT OVER SCALE. ANY DISCREPANCY / AMBIGUITY BETWEEN THIS DRAWING AND INFORMATION GIVEN ELSEWHERE MUST BE REPORTED TO THE PROJECT LEADER BEFORE PROCEEDING.

STATUS  
S0 - INITIAL STATUS

CITY DEVELOPMENT  
City Hall  
Plater Way  
Sunderland  
SR1 3AA  
Telephone: 0191 520 5555  
Web: www.sunderland.gov.uk



CLIENT  
Children Services

PROJECT  
Hudson Road SEN Unit

TITLE  
Proposed Sections

PROJECT LEADER  
S McMahon

DEPARTMENT  
ARCHITECTURAL

DRAWN BY | CHECKED BY | APPROVED BY

SCALE  
1:50 / 1:10

SHEET SIZE  
A1

VERSION DATE

DRAWING No.  
0523001-SCC-01-XX-DR-A-4001

REV.  
P01.01