


LEGEND

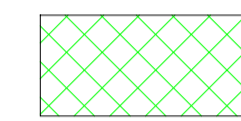


- PROPOSED ROOF FINISH -
SIKA SARNA

COLOUR: GOOSE GREY



- EXISTING ROOF - FELT
FINISH MADE GOOD AS
REQUIRED

COLOUR: AS EXISTING

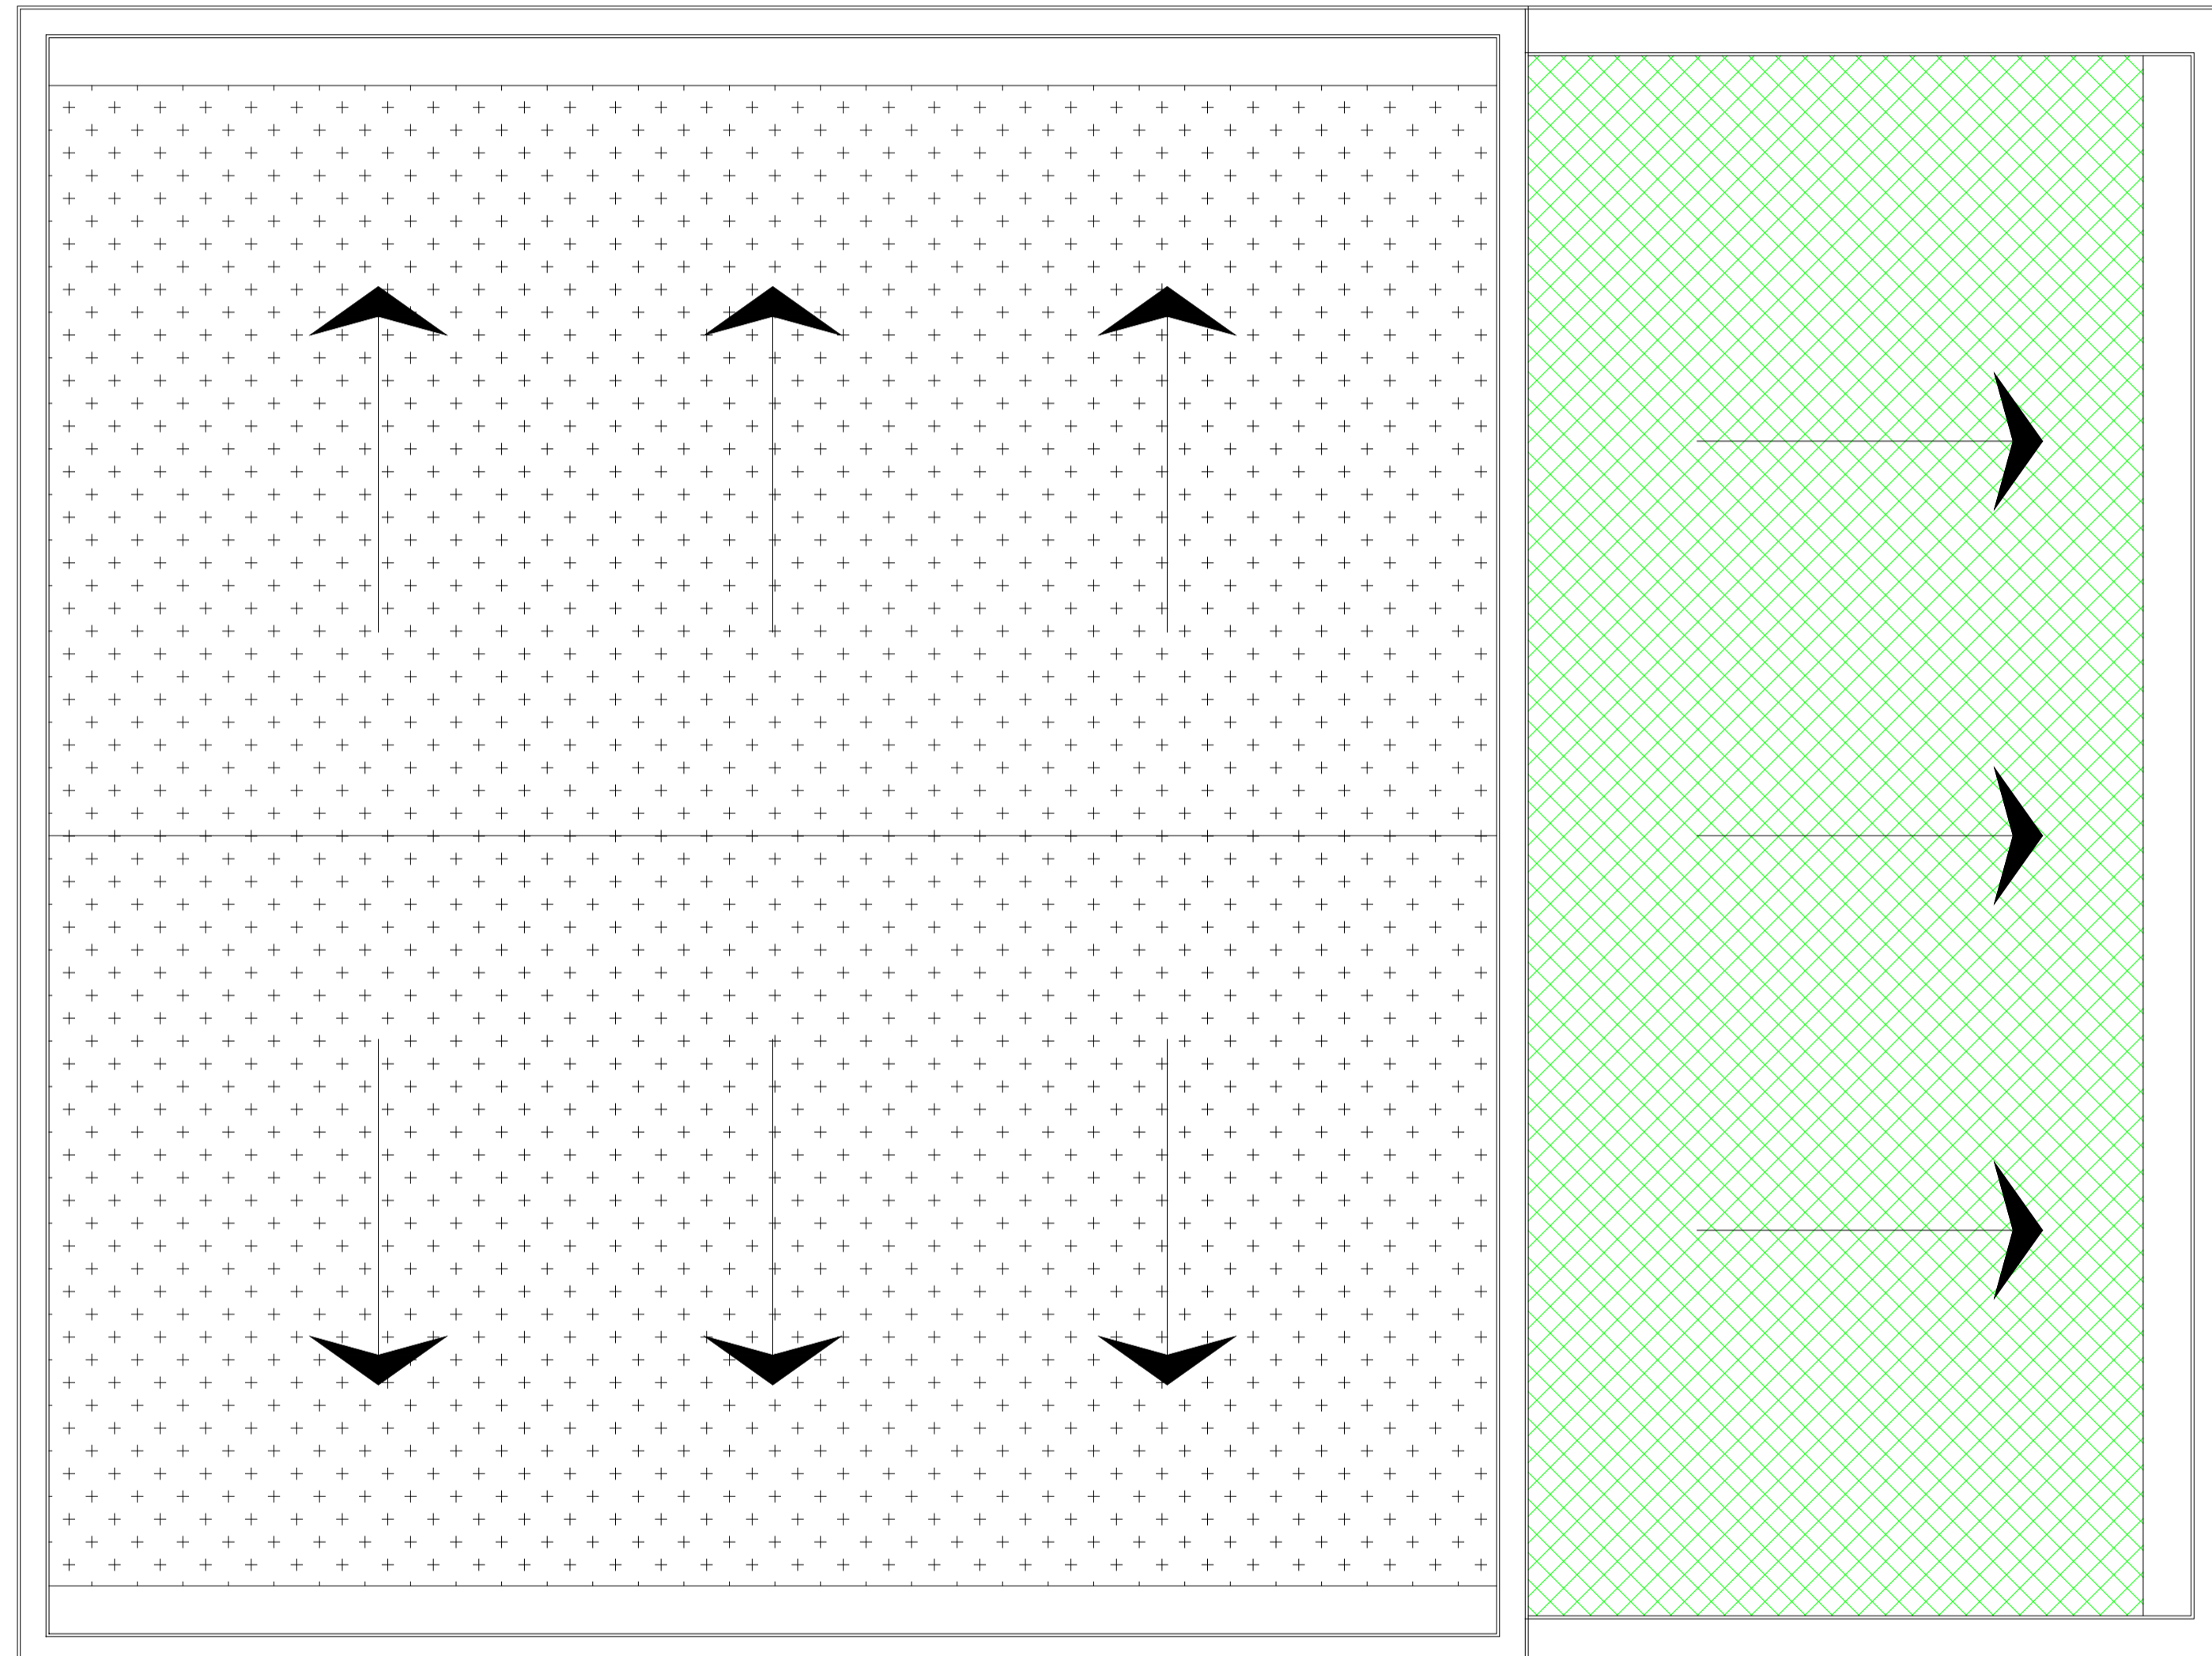

THIS DRAWING IS COPYRIGHT.
ALL DIMENSIONS MUST BE CHECKED ON SITE.
GIVEN DIMENSIONS TO PRECEDENT OVER SCALE.
ANY DISCREPANCY/ AMBIGUITY BETWEEN THIS DRAWING AND INFORMATION GIVEN
ELSEWHERE MUST BE REPORTED TO THE PROJECT LEADER BEFORE PROCEEDING.

STATUS
S0 - INITIAL STATUS

City Development
City Hall
Plater Way
Sunderland
SR1 3AA
Telephone: 0191 520 5555
Web: www.sunderland.gov.uk



CLIENT
Children Services

PROJECT
Hudson Road SEN Unit

TITLE
Proposed Roof Plan

PROJECT LEADER DEPARTMENT
S McMahon ARCHITECTURAL

DRAWN BY CHECKED BY APPROVED BY

SCALE SHEET SIZE VERSION DATE

1:50 A1

DRAWING No. REV.

0523001-SCC-01-R1-DR-A-2001 P01.01