





1 North Elevation
1 : 100

2 South Elevation
1 : 100

 

Contractors to check all dimensions on drawings.
Any discrepancies must be reported to KTA Architects Ltd or the contract administrator before proceeding.
Do not scale except for planning purposes, work to figured dimensions.
A Fire Consultant must be appointed for this project. KTA drawings & schedules to be read in conjunction with the Fire Consultant Fire Strategy Report.
The Fire Strategy Report takes precedence over any KTA drawing or schedule & any discrepancy should be brought to KTA's attention.
This drawing must be read in conjunction with all relevant consultants drawings.
This drawing is © KTA Architects Ltd.

Revision Schedule			
Revision Number	Revision Date	Revision Description	Issued/ Authorized by
P5	14/12/2023	Issued for Planning application	AM
P4	28/11/2023	Issued for costing exercise	AM
P3	01/11/2023	Issued for Pre-app meeting 4	AM
P2	20/10/2023	Issued following SE exercise	AM
P1	14/09/2023	Issued for Pre-app meeting 3	AM

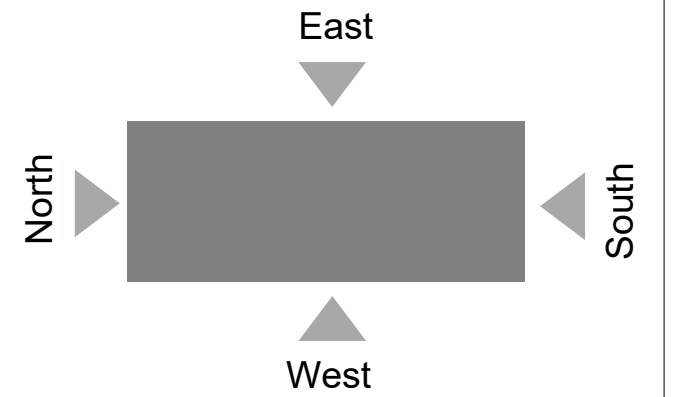

Materials Key

- 1 Buff multi brick slips
- 2 Charcoal grey brick
- 3 Grey brick
- 4 Red multi brick
- 5 Red multi brick honeycomb layout
- 6 Grey brick honeycomb layout
- 7 'Argent Grey' rainscreen cladding
- 8 'Hessian' rainscreen cladding
- 9 'Linen' rainscreen cladding
- 10 Recessed cladding panel
- 11 Protruding cladding panel
- 12 PPC Aluminium curtain wall glazing
- 13 PPC Aluminium window with intergrated louvre vent
- 14 Louvre vent
- 15 Quench pipe



Winslade House, Winslade Park, Manor Drive,
Clyst St. Mary, Exeter, EX5 1FY

Tel: 01392 360338
Email: kt@kta.uk.com
Web: www.kta.uk.com

Project
Plymouth CDC
Colin Campbell Court
Market Ave,
Plymouth, PL1 1TZ

Title
South & North Elevations

Author: AM, Checked by: AS/LF, Scale: 1:100, @ A1

Project: 2258, Status: PL Planning

Drawing number: 2258- KTA- XX- ZZ- D- A- 0400, Rev: P5