

GENERAL NOTES:

Do not scale from this drawing. Use figured dimensions only. Figured dimensions are in millimeters.


All specified products and materials to be fitted and installed according to manufacturers specifications and instructions.

All building works to be carried out in accordance with current Building Regulations, British Standards and relevant codes of practice.

Drawing to be read in conjunction with structural engineers, mechanical, electrical (and other designers) specification and drawings.

Refer to structural engineers drawings and specifications for details of below floor level drainage / service penetrations. Setting out of structure to Architects drawings and details.

CHECK ALL DIMENSIONS ON SITE

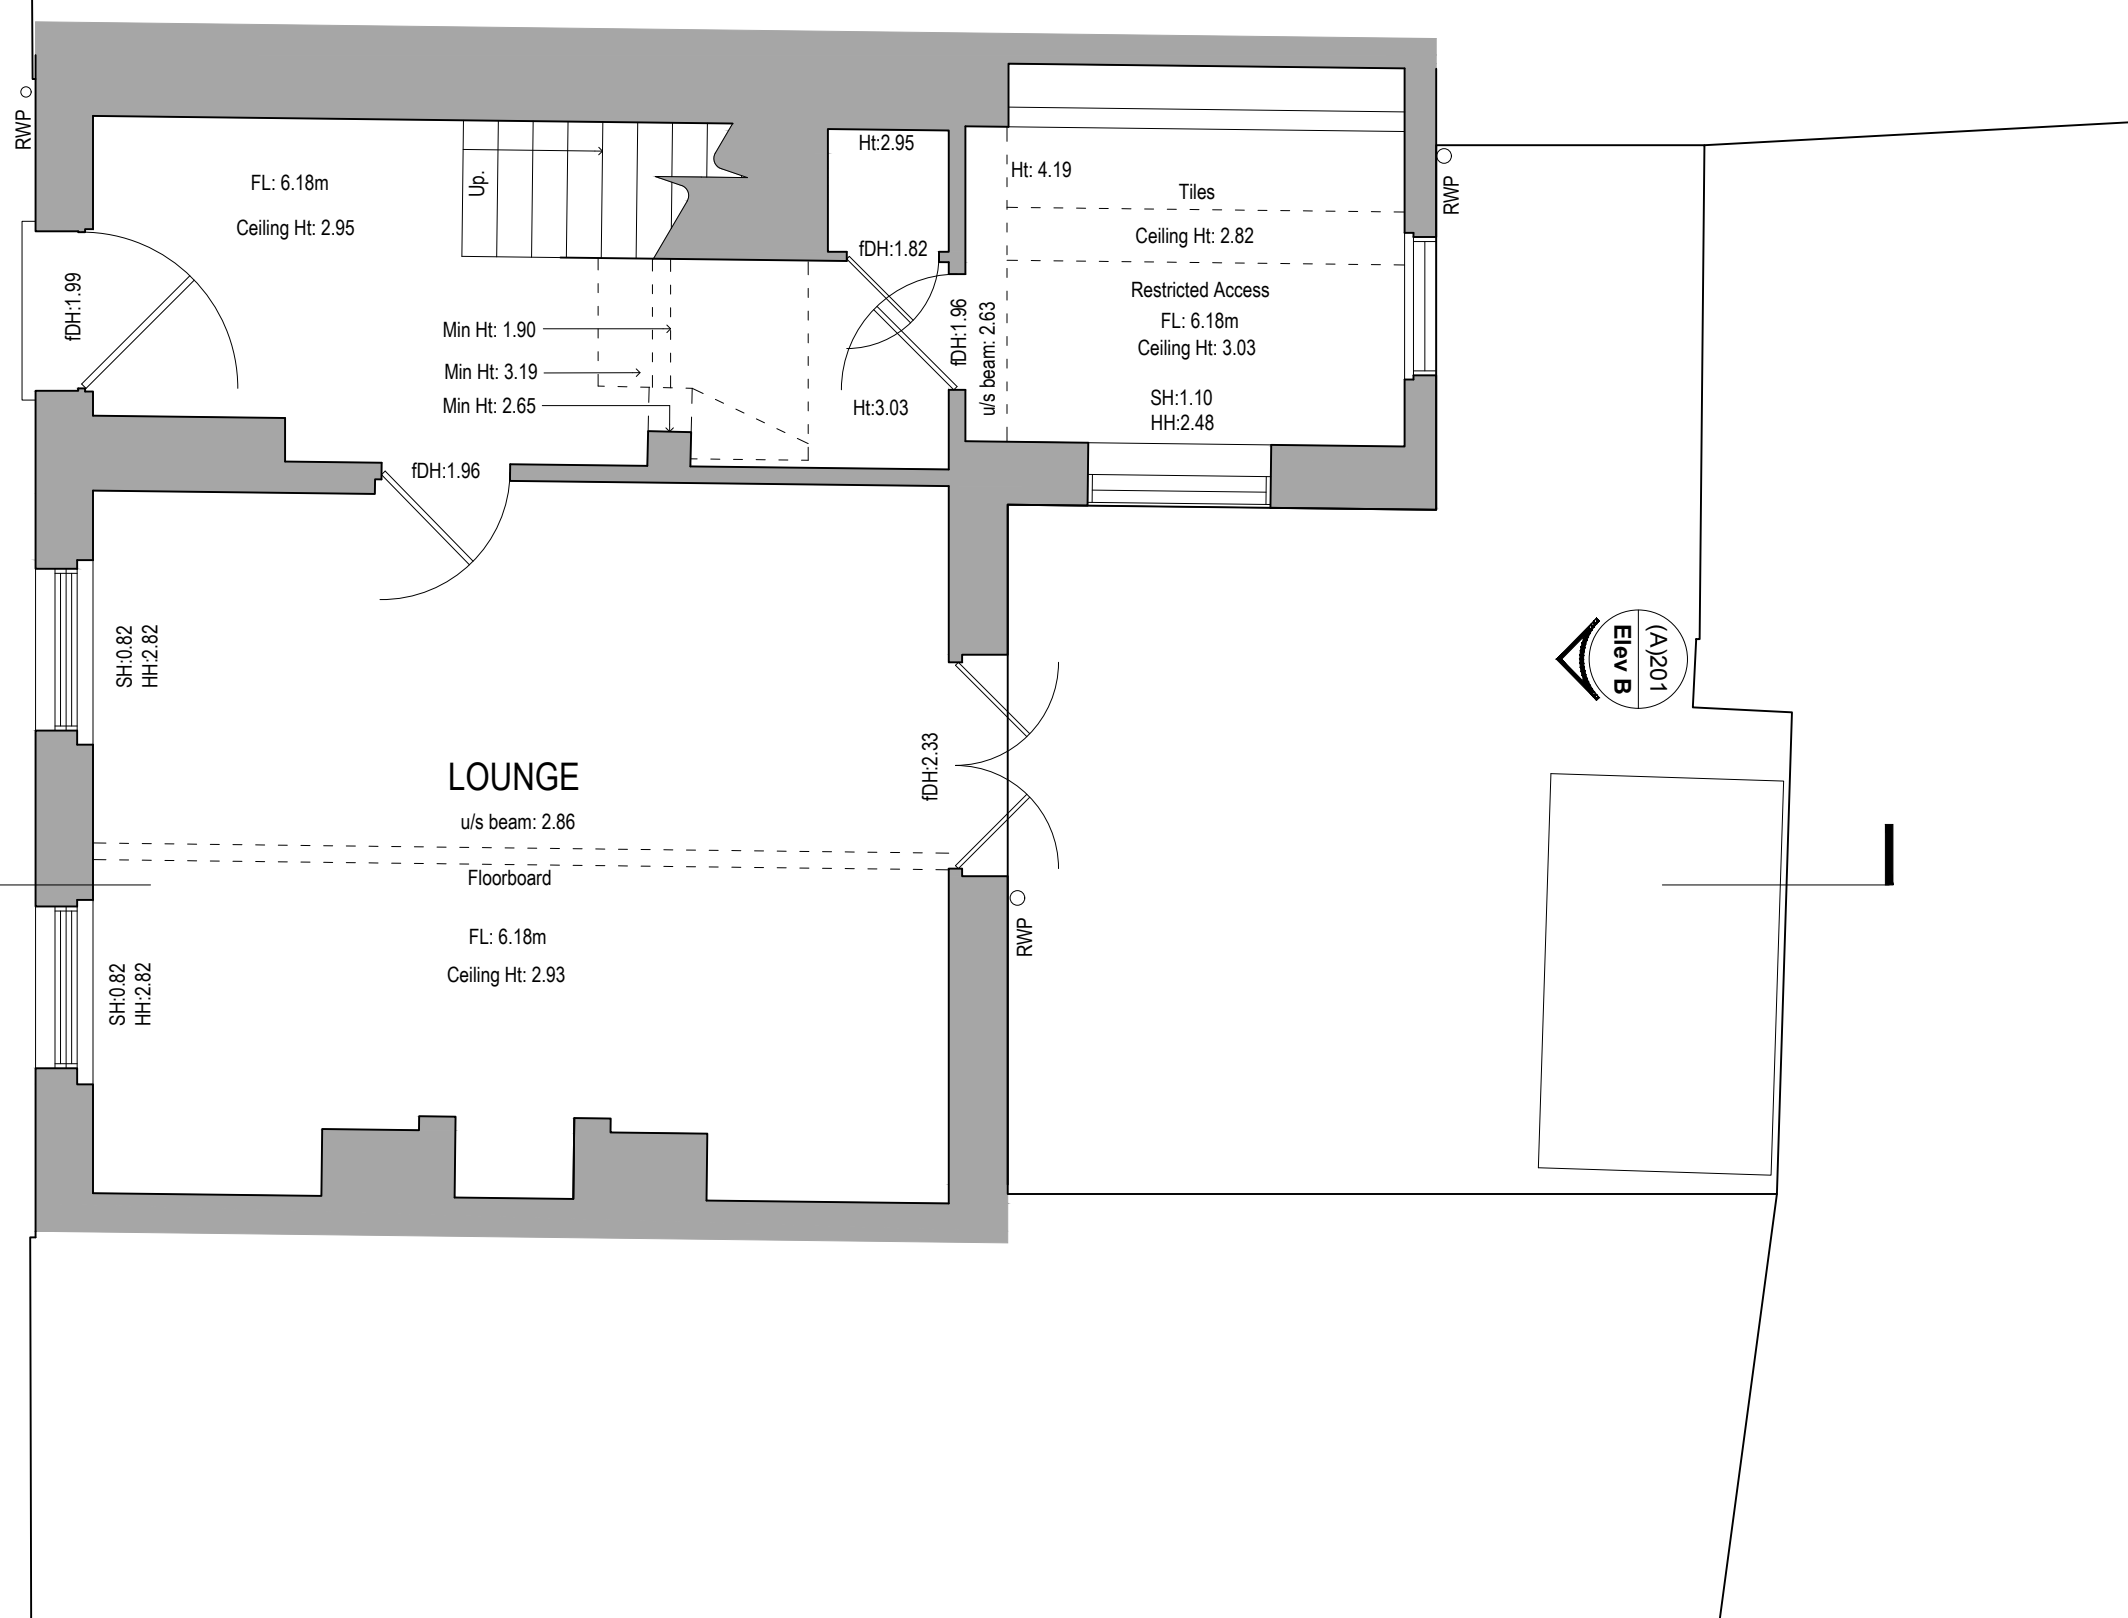
 
 


PLANNING

Elev A
(A)200

Sec A-A
(A)300

Elev B
(A)201

REV:	Comment:	Date:
 LEWIS • STROUD ARCHITECTS		
© 2023 Lewis Stroud Architects Ltd. www.lewisstroud.com		
Paper - A3	Scale 1:50	
		
<p>Notes: This drawing is the copyright of Lewis Stroud Architects limited. Figured dimensions to be taken in preference to those scaled. All dimensions to be checked on site and taken in preference to those shown. The drawings are indicative only and subject to change following a detailed survey. Not to be reproduced, retained or disclosed to any unauthorized person either wholly or in part without written permission. The scheme is subject to change following input from relevant consultants during the design process.</p>		
Drawing Title:		
Existing Ground Floor Plan		
Project: 34 Belgrave Mews South SW1X 8BT		
Drawing Number:		
Project No:	ES&A Stage:	Series:
1889	3	A
Extension:	Drawing No:	Revision:
0	100	00
Status:	DO NOT SCALE FROM THIS DRAWING VERIFY ALL DIMENSIONS FROM SITE	Date:
PLANNING		Oct 2023

GENERAL NOTES:

Do not scale from this drawing. Use figured dimensions only. Figured dimensions are in millimeters.


All specified products and materials to be fitted and installed according to manufacturers specifications and instructions.

All building works to be carried out in accordance with current Building Regulations, British Standards and relevant codes of practice.


 

Drawing to be read in conjunction with structural engineers, mechanical, electrical (and other designers) specification and drawings.

Refer to structural engineers drawings and specifications for details of below floor level drainage / service penetrations. Setting out of structure to Architects drawings and details.

CHECK ALL DIMENSIONS ON SITE

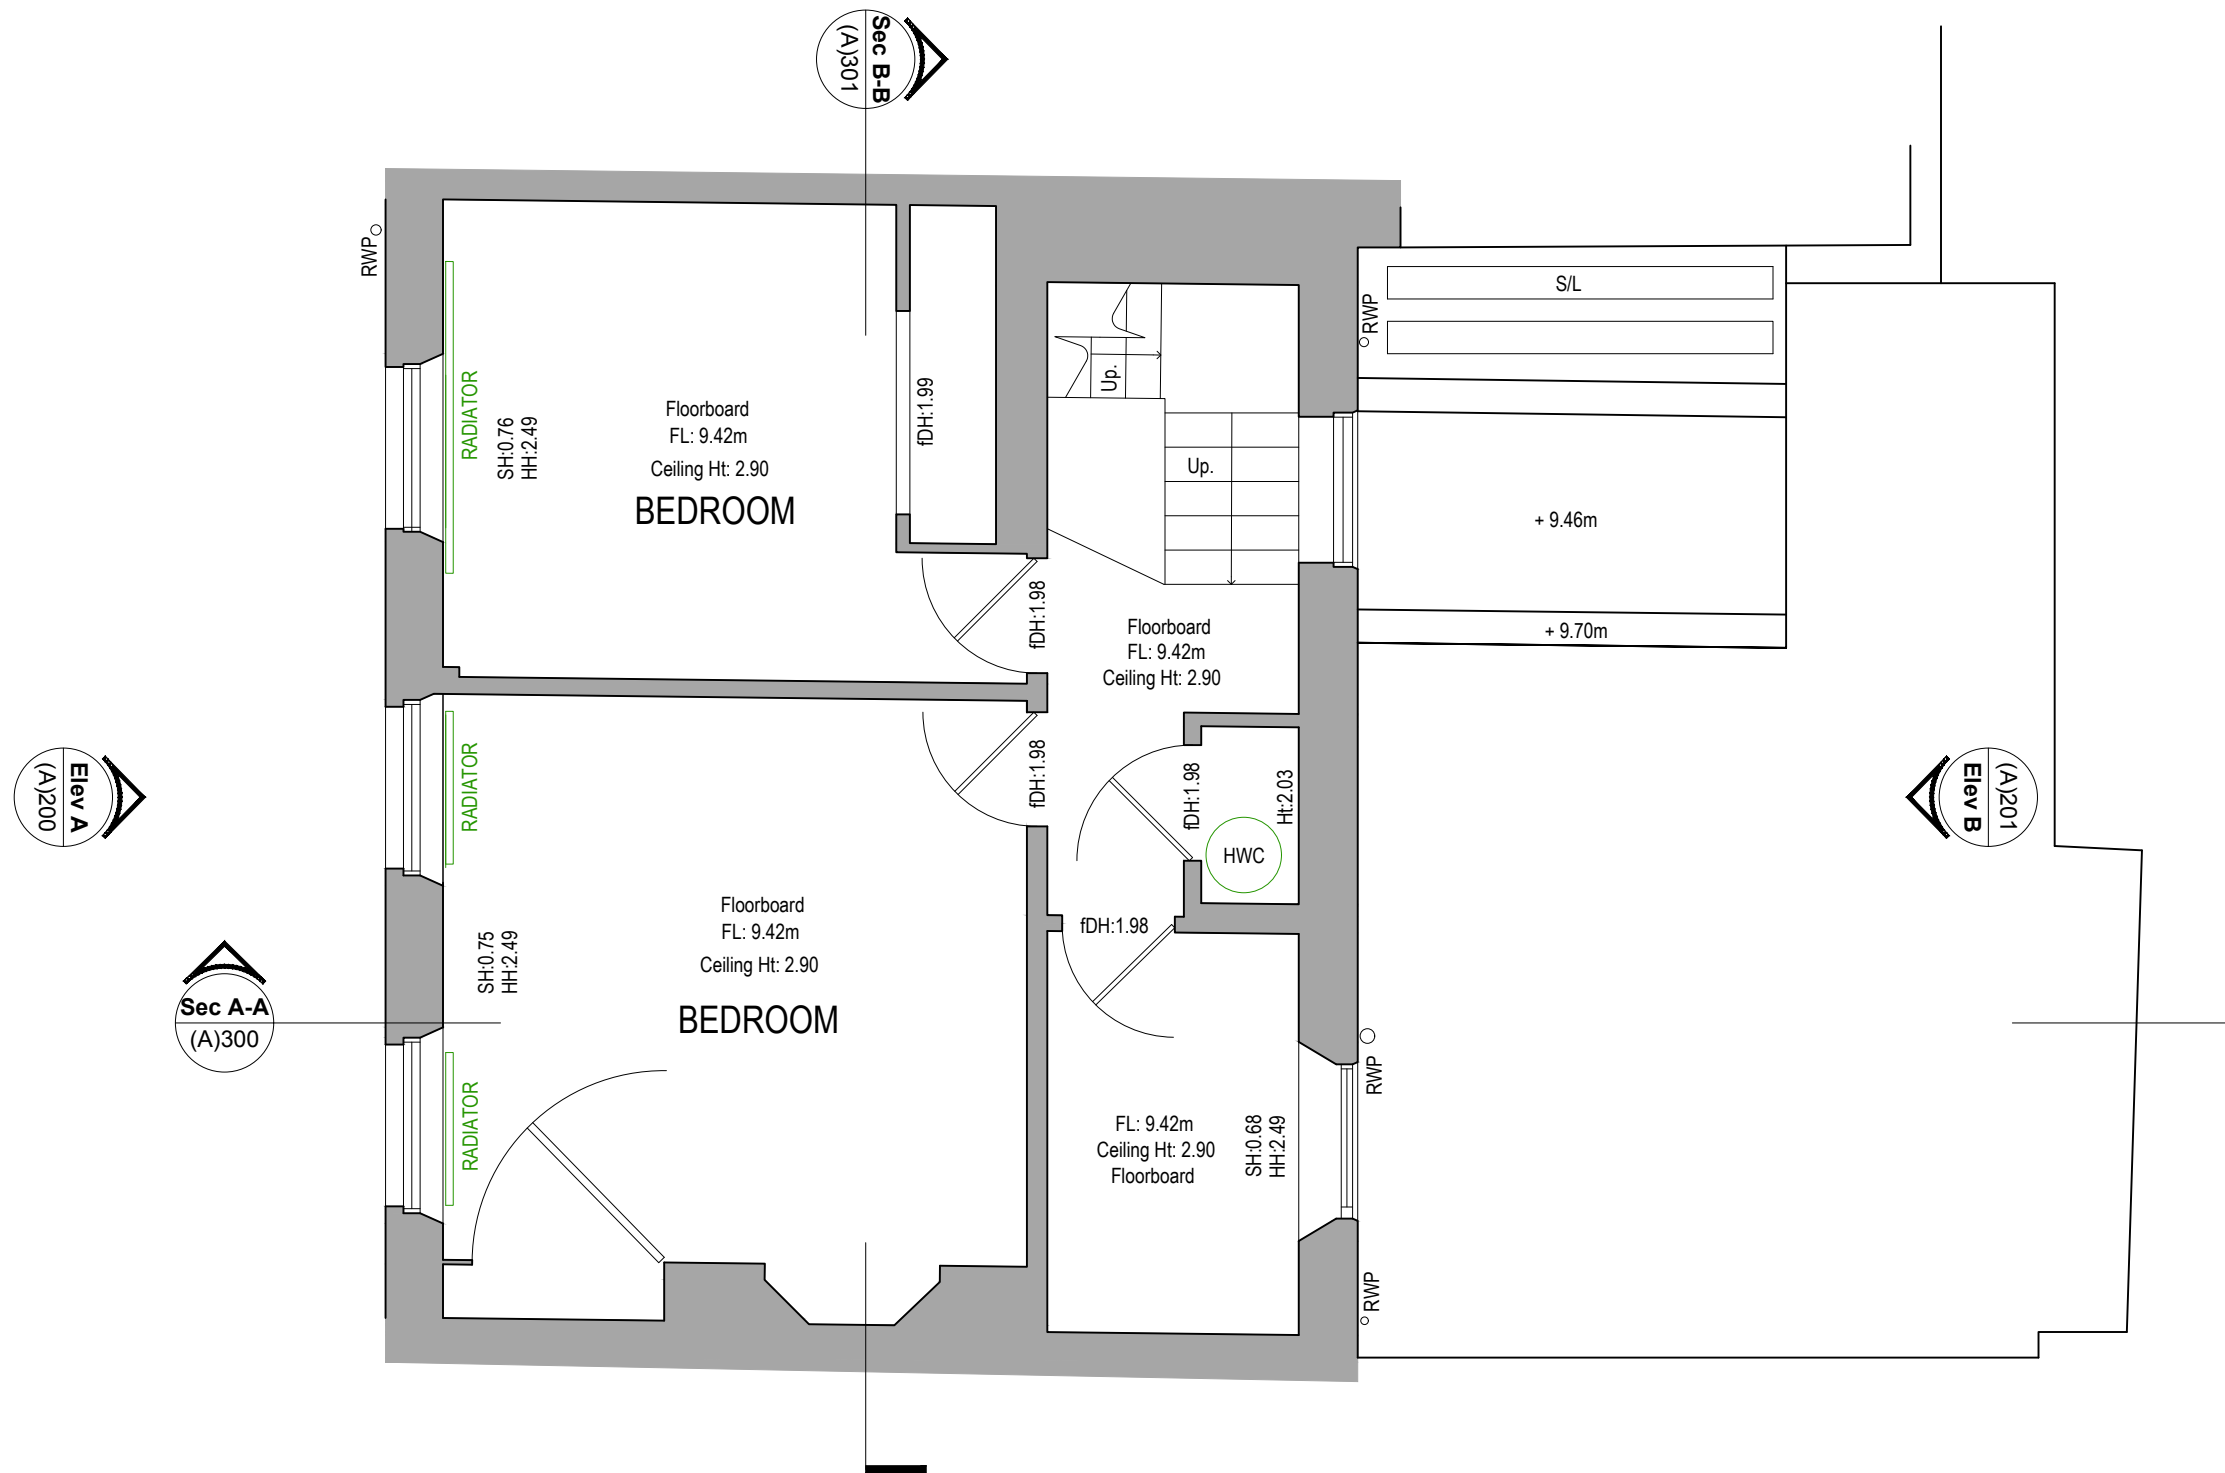

PLANNING

REV:	Comment:	Date:
 LEWIS • STROUD ARCHITECTS		
© 2023 Lewis Stroud Architects Ltd. www.lewisstroud.com		Paper - A3 Scale 1:50
		
<p>Notes: This drawing is the copyright of Lewis Stroud Architects limited. Figured dimensions to be taken in preference to those scaled. All dimensions to be checked on site and taken in preference to those shown. The drawings are indicative only and subject to change following a detailed survey. Not to be reproduced, retained or disclosed to any unauthorized person either wholly or in part without written permission. The scheme is subject to change following input from relevant consultants during the design process.</p>		
Drawing Title: Existing First Floor Plan		
Project: 34 Belgrave Mews South SW1X 8BT		
Drawing Number:		
Project No: 1889	ES&A Stage: 3	Series: A
Extension: 0	Drawing No: 101	Revision: 00
Status: PLANNING	DO NOT SCALE FROM THIS DRAWING VERIFY ALL DIMENSIONS FROM SITE	Oct 2023

GENERAL NOTES:

Do not scale from this drawing. Use figured dimensions only. Figured dimensions are in millimeters.


All specified products and materials to be fitted and installed according to manufacturers specifications and instructions.

All building works to be carried out in accordance with current Building Regulations, British Standards and relevant codes of practice.


 
 
Drawing to be read in conjunction with structural engineers, mechanical, electrical (and other designers) specification and drawings.

Refer to structural engineers drawings and specifications for details of below floor level drainage / service penetrations. Setting out of structure to Architects drawings and details.

CHECK ALL DIMENSIONS ON SITE

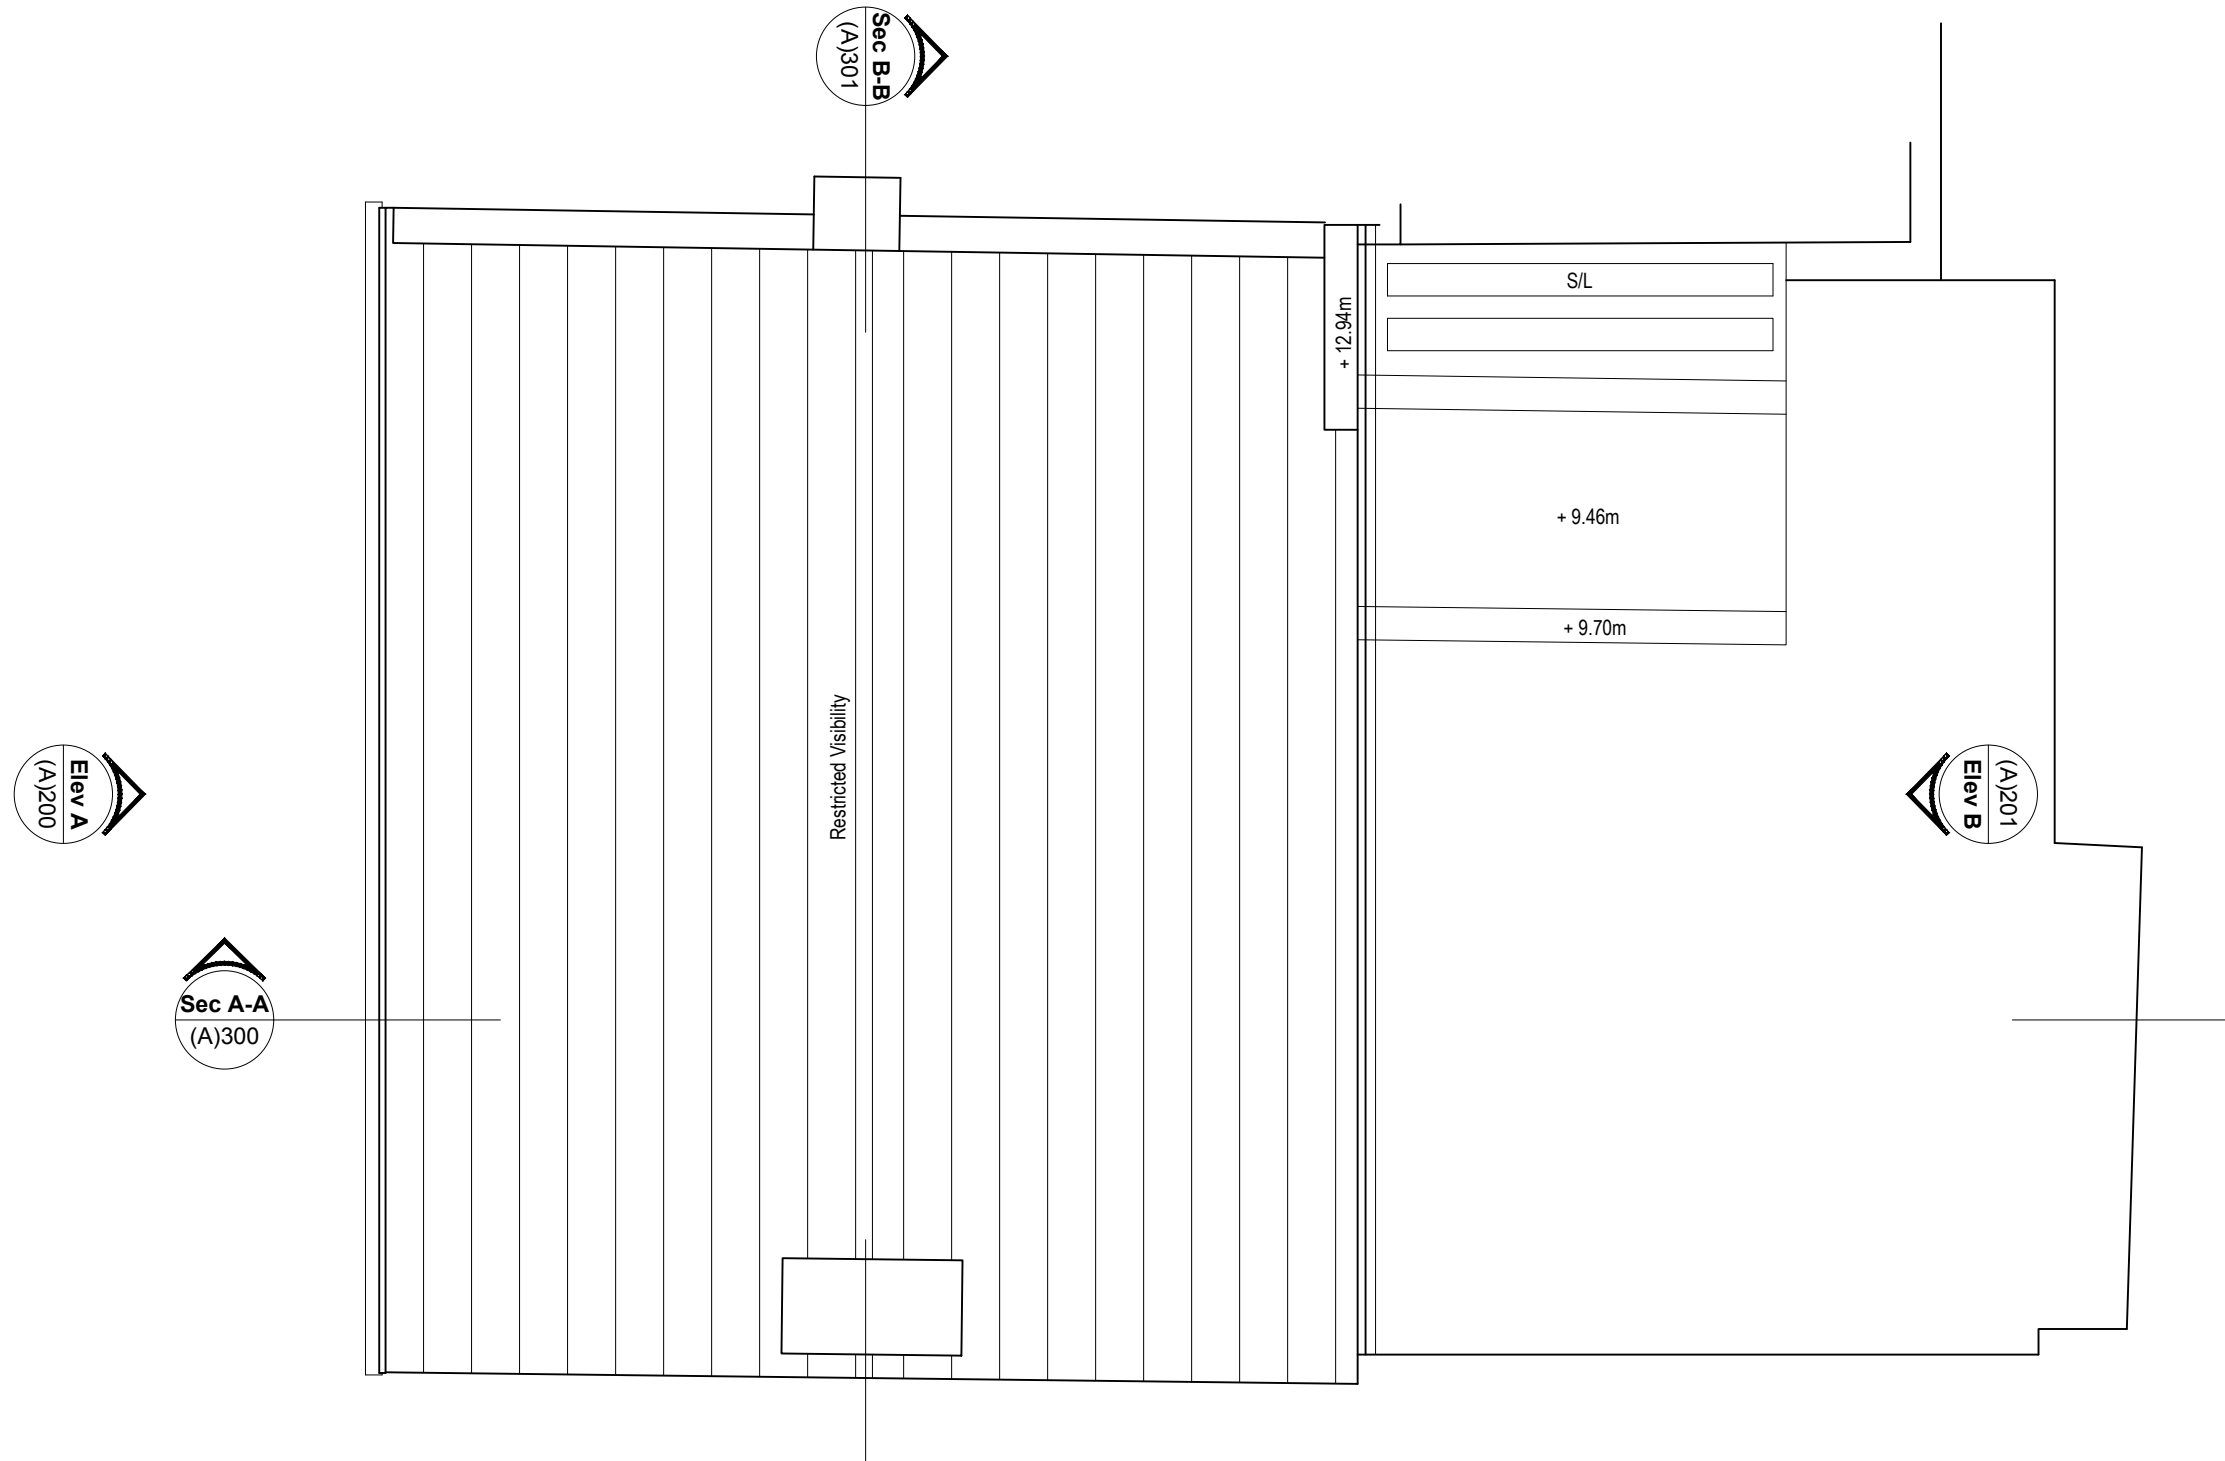

PLANNING

REV:	Comment:	Date:
 LEWIS • STROUD ARCHITECTS		
© 2023 Lewis Stroud Architects Ltd. www.lewisstroud.com		
Paper - A3	Scale 1:50	
		
<p>Notes: This drawing is the copyright of Lewis Stroud Architects limited. Figured dimensions to be taken in preference to those scaled. All dimensions to be checked on site and taken in preference to those shown. The drawings are indicative only and subject to change following a detailed survey. Not to be reproduced, retained or disclosed to any unauthorized person either wholly or in part without written permission. The scheme is subject to change following input from relevant consultants during the design process.</p>		
Drawing Title: Existing Roof Plan		
Project: 34 Belgrave Mews South SW1X 8BT		
Drawing Number:		
Project No: 1889	ES&A Stage: 3	Series: A
Extension: 0	Drawing No: 102	Revision: 00
Status: PLANNING	DO NOT SCALE FROM THIS DRAWING. VERIFY ALL DIMENSIONS FROM SITE.	Oct 2023

GENERAL NOTES:

Do not scale from this drawing. Use figured dimensions only. Figured dimensions are in millimeters.

All specified products and materials to be fitted and installed according to manufacturers specifications and instructions.

All building works to be carried out in accordance with current Building Regulations, British Standards and relevant codes of practice.




Drawing to be read in conjunction with structural engineers, mechanical, electrical (and other designers) specification and drawings.

Refer to structural engineers drawings and specifications for details of below floor level drainage / service penetrations. Setting out of structure to Architects drawings and details.

CHECK ALL DIMENSIONS ON SITE



PLANNING

 REV:	Comment:	Date:
 <p>LEWIS • STROUD ARCHITECTS</p>		
© 2023 Lewis Stroud Architects Ltd. www.lewisstroud.com		
Paper - A3	Scale 1:100	
		
<p>Notes: This drawing is the copyright of Lewis Stroud Architects limited. Figured dimensions to be taken in preference to those scaled. All dimensions to be checked on site and taken in preference to those shown. The drawings are indicative only and subject to change following a detailed survey. Not to be reproduced, retained or disclosed to any unauthorized person either wholly or in part without written permission. The scheme is subject to change following input from relevant consultants during the design process.</p>		
Drawing Title: Existing Front Elevation		N 
Project: 34 Belgrave Mews South SW1X 8BT		
Drawing Number:		
Project No:	ES&A Stage:	Series:
1889	3	A
Extension:	Drawing No:	Revision:
0	200	00
Status:	DO NOT SCALE FROM THIS DRAWING VERIFY ALL DIMENSIONS FROM SITE	Oct 2023
PLANNING		

EXISTING FRONT ELEVATION
1:100

GENERAL NOTES:

Do not scale from this drawing. Use figured dimensions only. Figured dimensions are in millimeters.


All specified products and materials to be fitted and installed according to manufacturers specifications and instructions.

All building works to be carried out in accordance with current Building Regulations, British Standards and relevant codes of practice.


 
 
Drawing to be read in conjunction with structural engineers, mechanical, electrical (and other designers) specification and drawings.


Refer to structural engineers drawings and specifications for details of below floor level drainage / service penetrations. Setting out of structure to Architects drawings and details.

CHECK ALL DIMENSIONS ON SITE

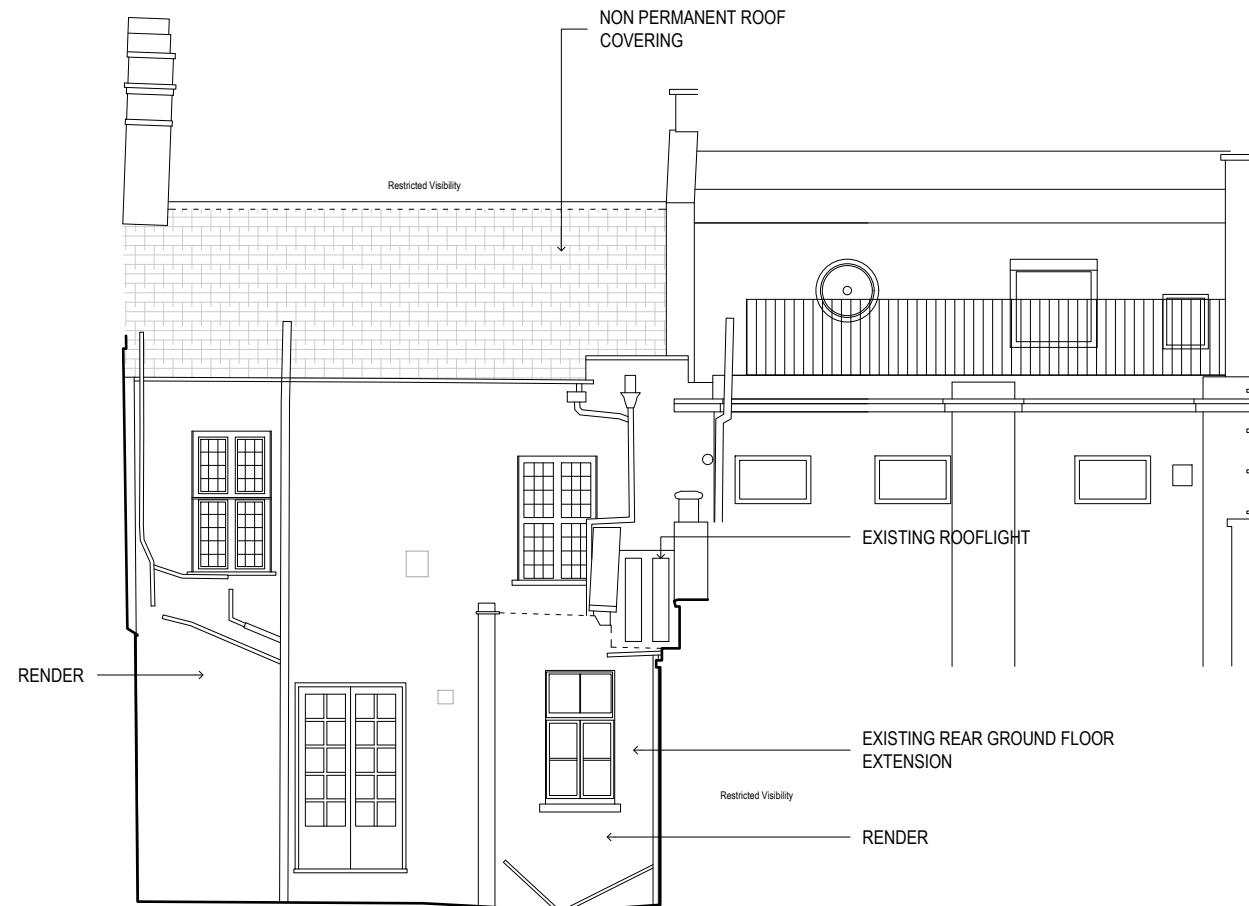

PLANNING

REV:	Comment:	Date:
 <p>LEWIS • STROUD ARCHITECTS</p>		
© 2023 Lewis Stroud Architects Ltd. www.lewisstroud.com		
Paper - A3		Scale 1:100
		
<p>Notes: This drawing is the copyright of Lewis Stroud Architects limited. Figured dimensions to be taken in preference to those scaled. All dimensions to be checked on site and taken in preference to those shown. The drawings are indicative only and subject to change following a detailed survey. Not to be reproduced, retained or disclosed to any unauthorized person either wholly or in part without written permission. The scheme is subject to change following input from relevant consultants during the design process.</p>		
Drawing Title: Existing Rear Elevation		
Project: 34 Belgrave Mews South SW1X 8BT		
Drawing Number:		
Project No:	F&S Stage:	Series:
1889	3	A
Extension:	Drawing No:	Revision:
0	201	00
Status: PLANNING		DO NOT SCALE FROM THIS DRAWING. VERIFY ALL DIMENSIONS FROM SITE. Oct 2023

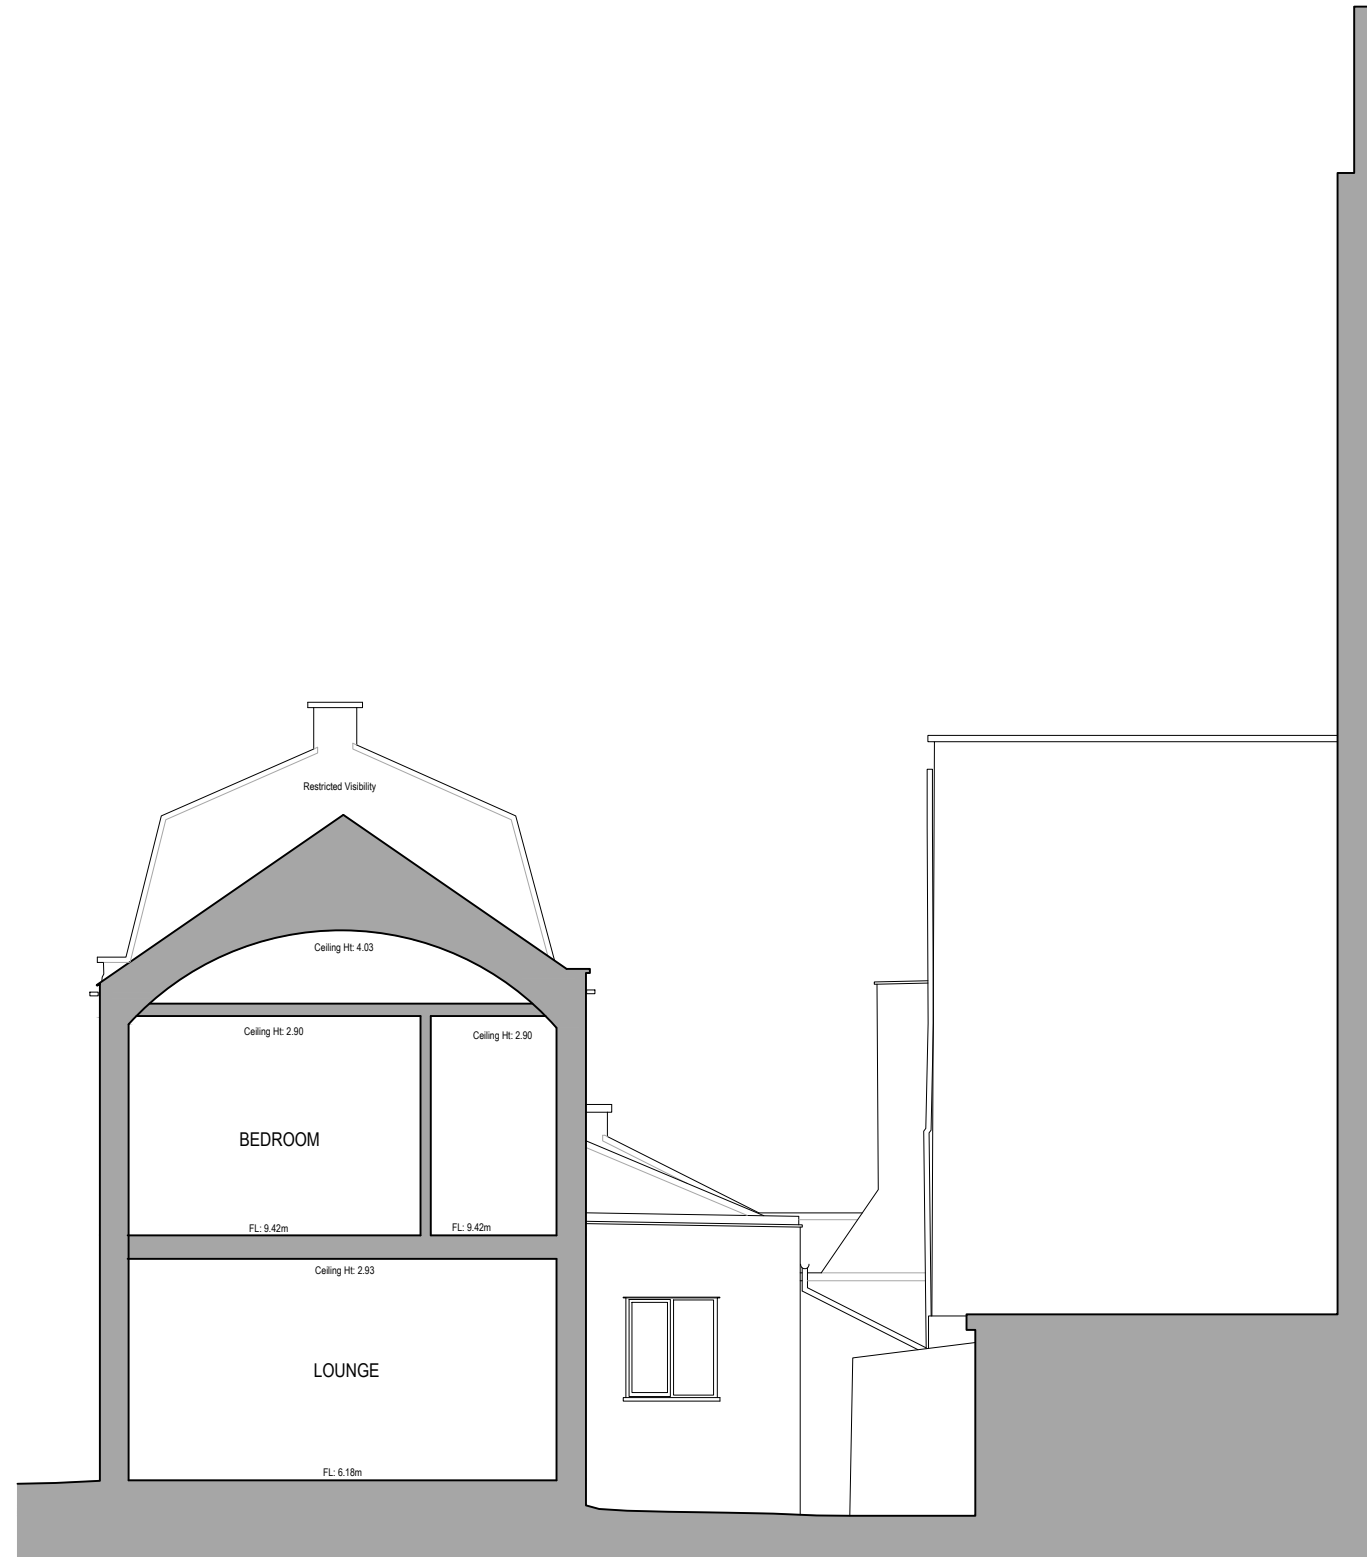

GENERAL NOTES:

Do not scale from this drawing. Use figured dimensions only. Figured dimensions are in millimeters.

All specified products and materials to be fitted and installed according to manufacturers specifications and instructions.

All building works to be carried out in accordance with current Building Regulations, British Standards and relevant codes of practice.




Drawing to be read in conjunction with structural engineers, mechanical, electrical (and other designers) specification and drawings.

Refer to structural engineers drawings and specifications for details of below floor level drainage / service penetrations. Setting out of structure to Architects drawings and details.

CHECK ALL DIMENSIONS ON SITE

PLANNING

EXISTING SECTION AA
1:100

 REV:	Comment:	Date:
 <p>LEWIS • STROUD ARCHITECTS</p>		
© 2023 Lewis Stroud Architects Ltd.		www.lewisstroud.com
Paper - A3	Scale 1:100	
		
<p>Notes: This drawing is the copyright of Lewis Stroud Architects limited. Figured dimensions to be taken in preference to those scaled. All dimensions to be checked on site and taken in preference to those shown. The drawings are indicative only and subject to change following a detailed survey. Not to be reproduced, retained or disclosed to any unauthorized person either wholly or in part without written permission. The scheme is subject to change following input from relevant consultants during the design process.</p>		
Drawing Title: Existing Section AA		N 
Project: 34 Belgrave Mews South SW1X 8BT		
Drawing Number:		
Project No: 1889	ES&A Stage: 3	Series: A
Extension: 0	Drawing No: 300	Revision: 00
Status: PLANNING	DO NOT SCALE FROM THIS DRAWING VERIFY ALL DIMENSIONS FROM SITE	Oct 2023